

PLAN SHOWING PROPOSED CONSTRUCTION OF R.C.C ROOF RESEDENTAIL BUILDING AT S.F NO:-297/3B1 PATTA NO:-1328 KADUGU SANTHAI SATHIRAM VILLAGE & PANCHAYAT , KADALADI UNION, RAMANATHAPURAM DISTRICT.

APPLICANT NAME : - S.IRULANDI & S.AZHGUMUTHU S/o SUNDARRAJ.



ARCH OPEN	)
DOOR	)
DOOR	)
WINDOW	)
VENTILATOR	)
WINDOW	)
WINDOW	)
W2	1.50 X 1.20

AREA STATEMENT	Sq.m	Sq.ft
SITE AREA	927.57	9984.40
PROPOSED RESEDENTIAL BUILDING	131.44	1414.82
VACANT SITE	796.13	8569.58


COLOUR INDEX

PROPOSED	
ROAD	
BOUNDARY	
EXISTING	



APPLICANT SIGNATURE

S. Irulandi & S. Azhagumuthu


LICENSED ENGINEER

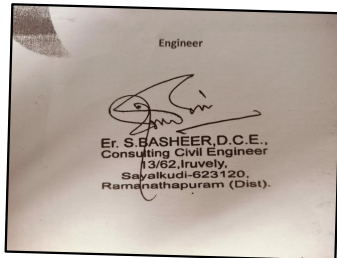

FOR OFFICE USE ONLY

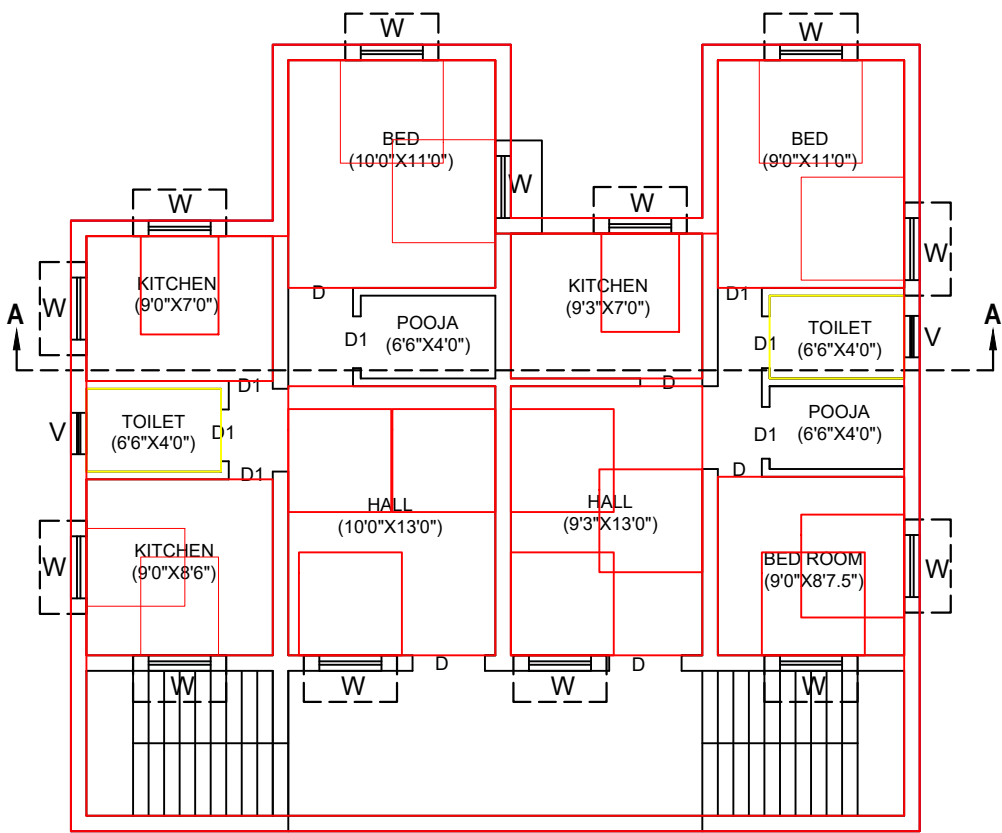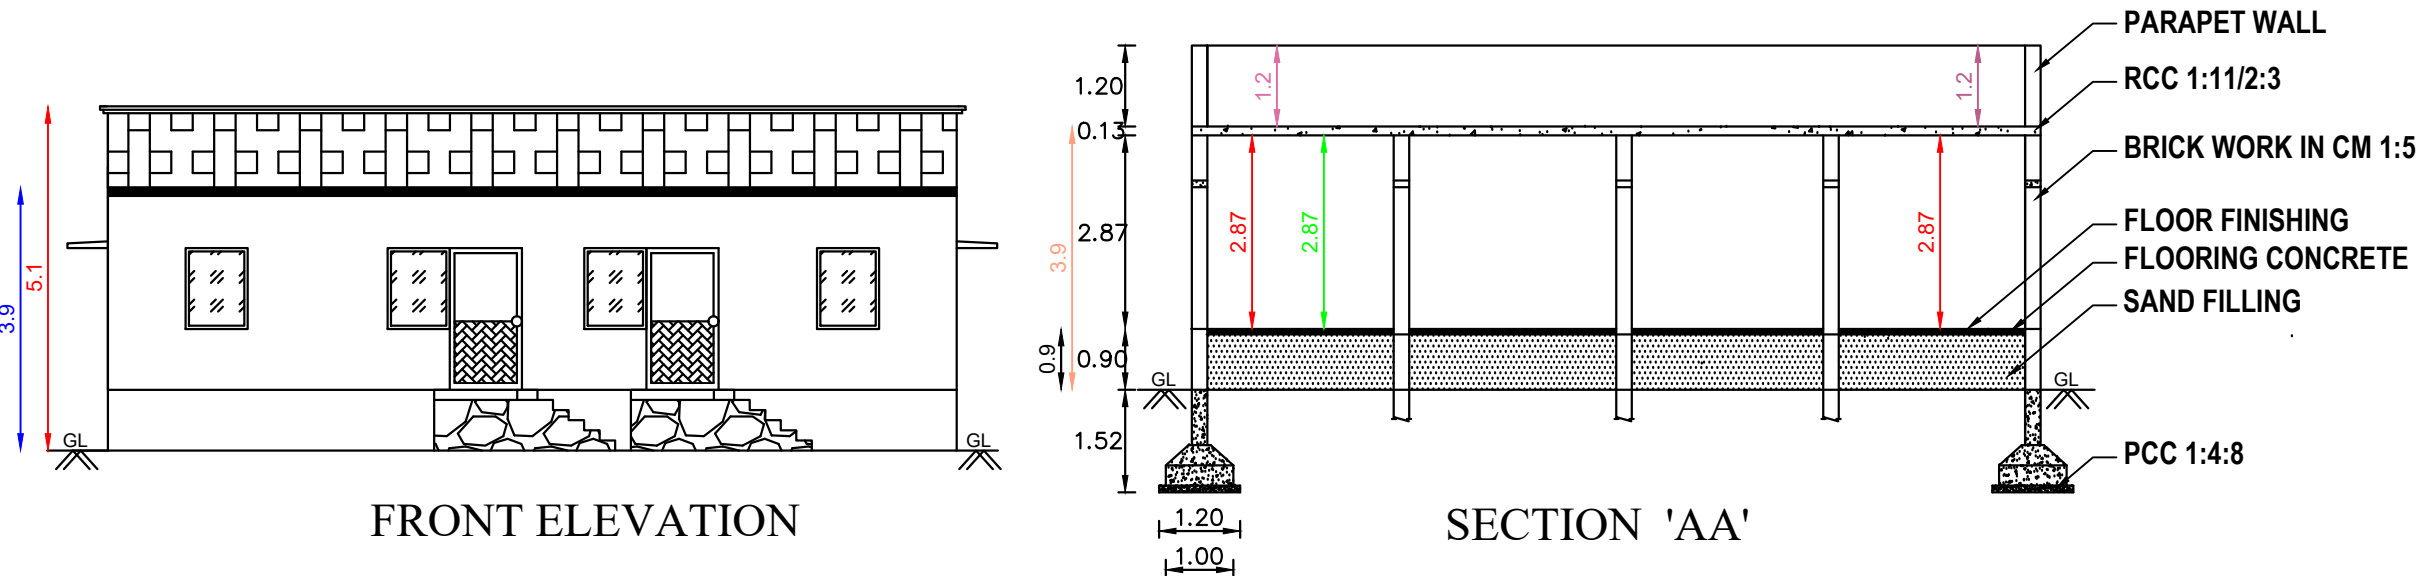

GROUND FLOOR PLAN

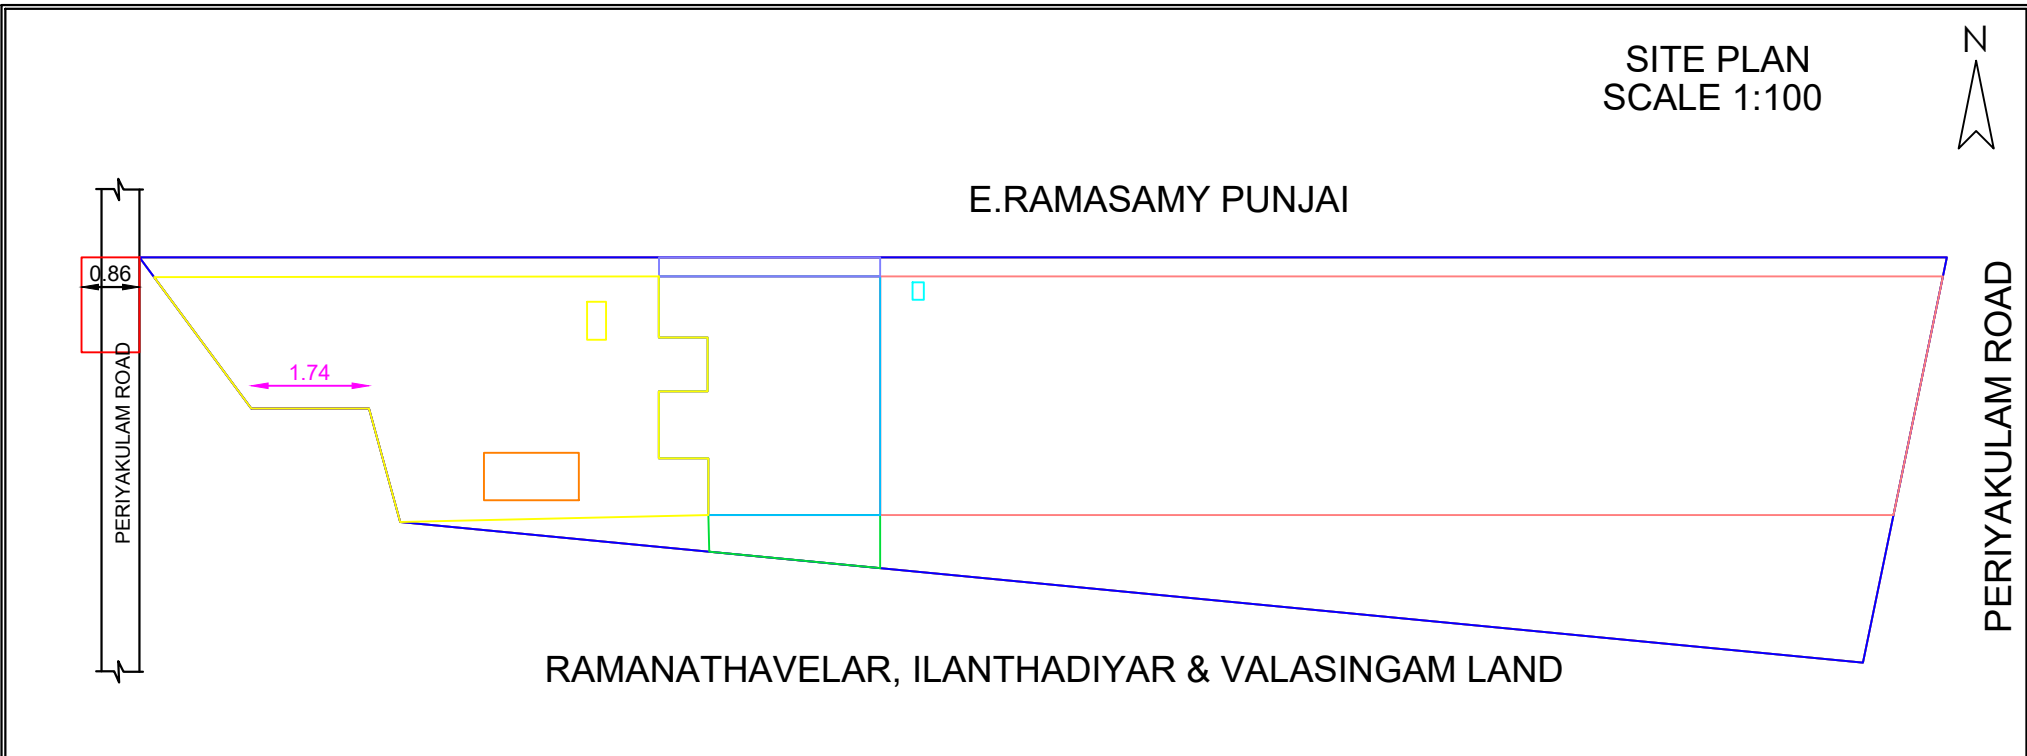

ALL DIMENSIONS IN 'M'

