
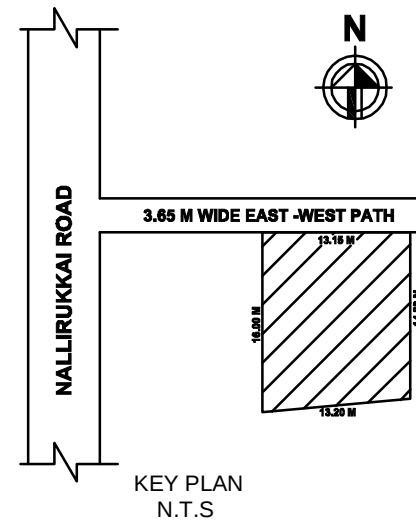
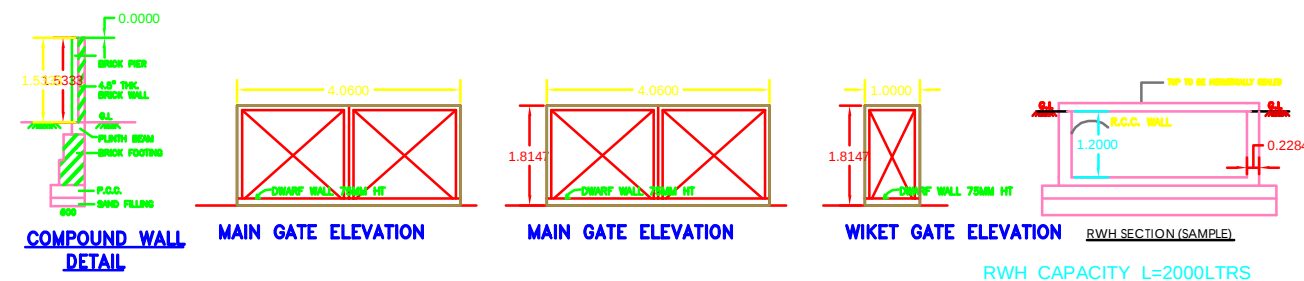
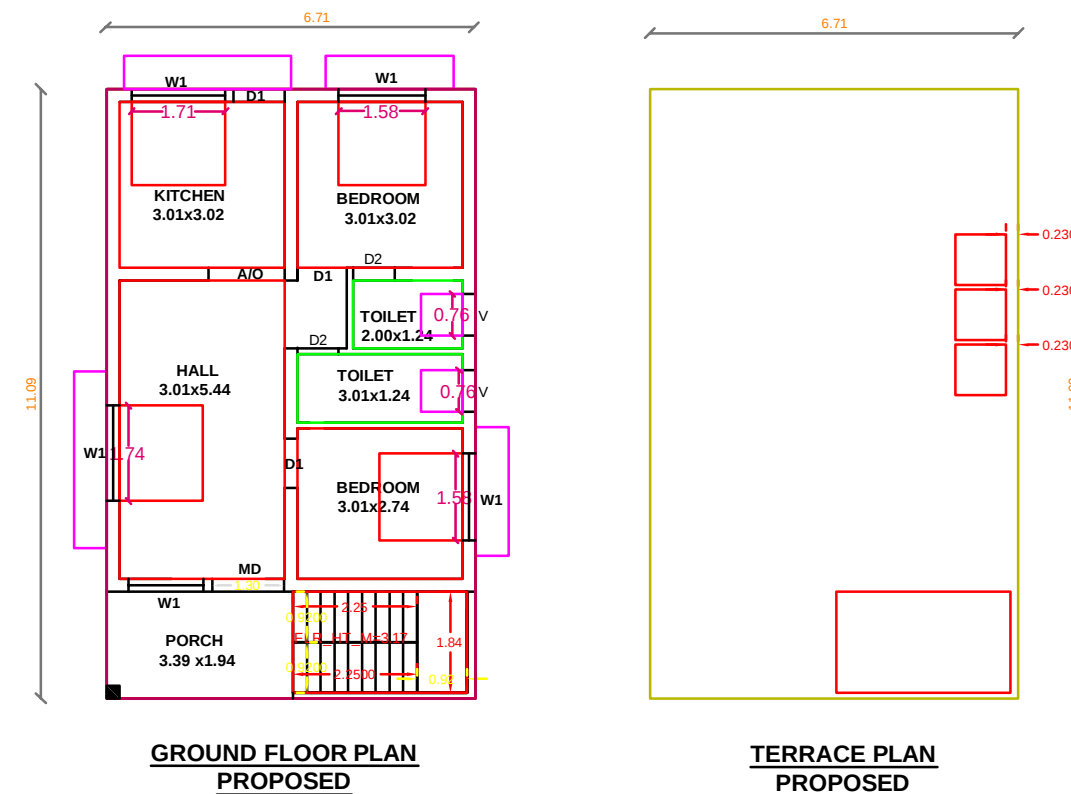


**PLAN SHOWING THE PROPOSED RESIDENTIAL BUILDING IN S.NO:22/7A1B, PATTA NO: 1755,
AT KEELAKARAI DIVISION, NALLIRUKKAI GROUP, VILLAGE & PANCHAYAT
THIRUPPULLANI UNION, RAMANATHAPURAM DISTRICT.**

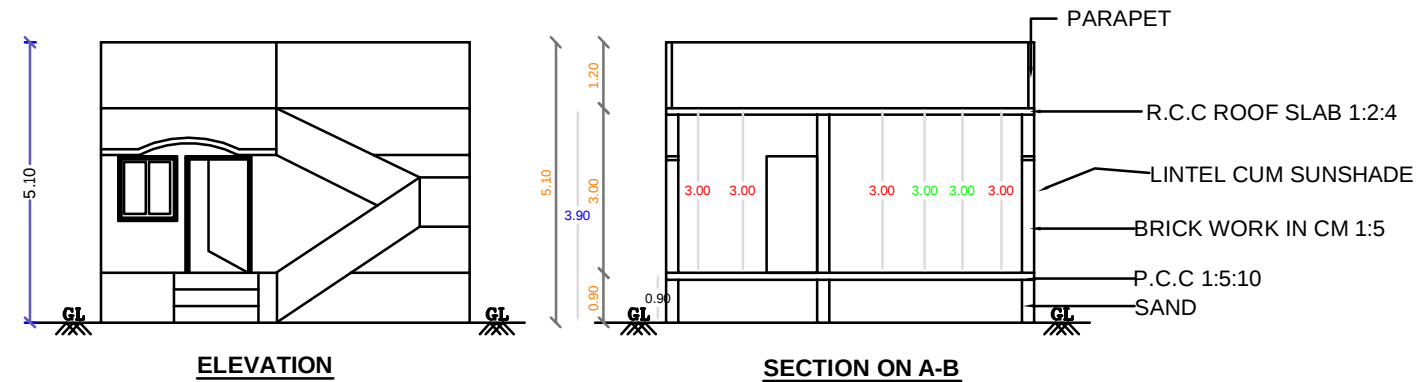

<u>DRAWN -</u>		N.RAJU	SCALE - 1 : 100	
AREA STATEMENT				
S. NO.	DESCRIPTION	AREA (SQ.FT.)	AREA (SQ.M.)	
1	PLOT EXTENT (AS PER DOC)	2180.00	202.53	
2	PLOT EXTENT (AS PER PATTA)	2174.32	202.00	
3	PLOT EXTENT (AS PER SITE)	2179.81	202.51	
BLOCK NAME		BUILTUP AREA IN SQ.FEET	BUILTUP AREA IN SQ.METER	FSI AREA IN
GROUND FLOOR		800.94	74.41	74.41
TOTAL		800.94	74.41	74.41

OWNER / POWER AGENT

MARIYAMMAL KARNAN

LICENSED SURVEYOR


Er. N. RAJU, DCE,BE,PBD.,
Licensed Surveyor
Regn No: 135/LS/2021/00001
Registered Engineer
Regn No: RE/Gr.III/01/2022
NR ARCHITECTS & BUILDERS
47, Royal Lodge Near Old Busstand,
Rameswaram Road, Ramnad - 623 501,
Cell: 8870818890, Ph: 04567-356610

OFFICE