
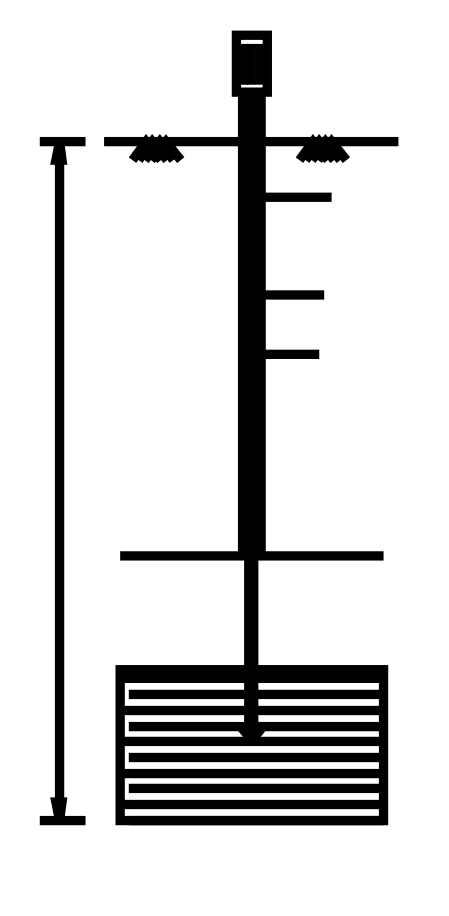
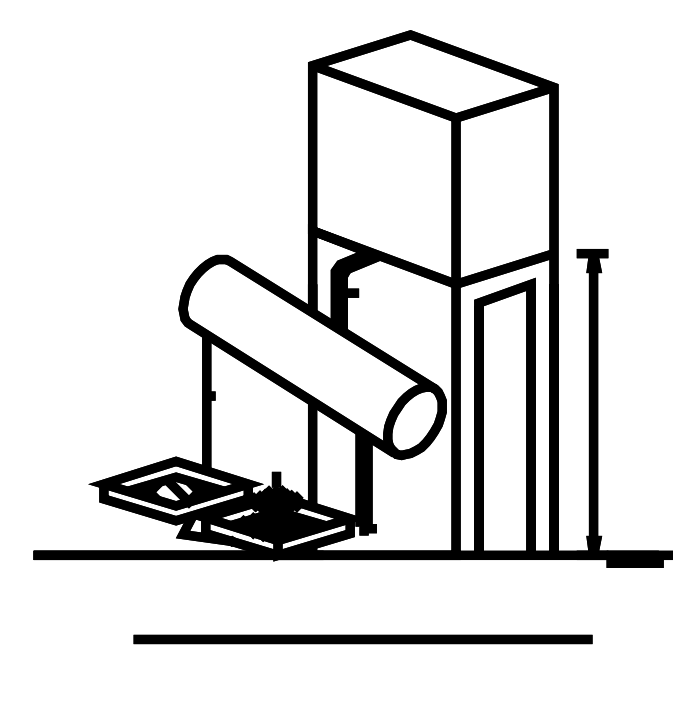
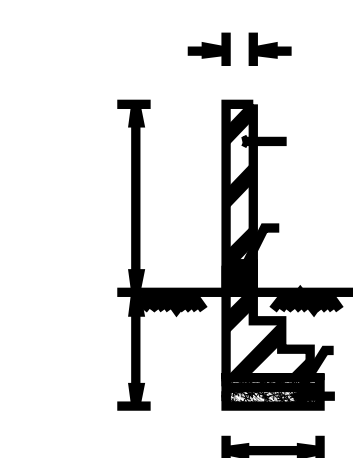
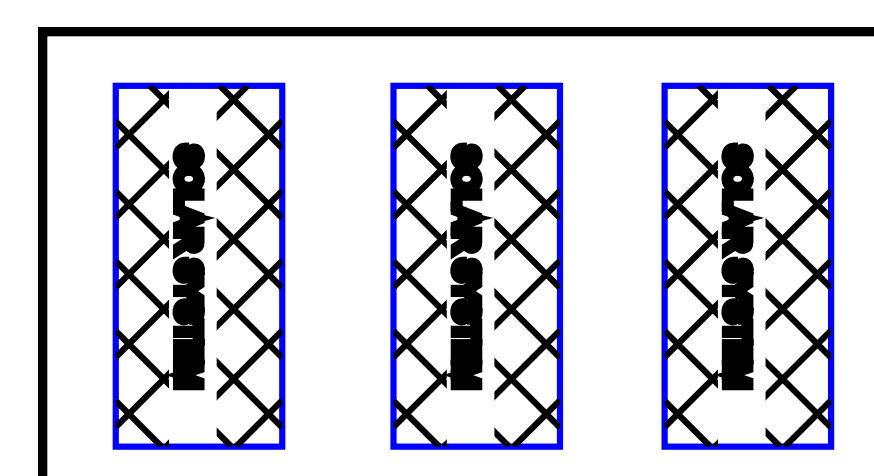


AT ERWADI GROUP, VILLAGE & PANCHAYAT, KADALADI UNION, RAMANATHAPURAM DISTRICT.

all dimensions are in Metro

The site plan shows a rectangular lot with a central hatched area representing the 'Proposed Building'. The building's dimensions are 6.71 (width) and 5.10 (depth). The setbacks from the lot boundaries are 6.36 (north), 6.36 (south), 8.36 (east), and 8.36 (west). The lot is surrounded by 'East West Path' on the north and south sides, and 'South North Common Path' on the east and west sides. A 'Well' is located in the northwest corner, and a 'Garage' is located in the southwest corner. The existing structure is labeled 'Maryem Alshah House'.

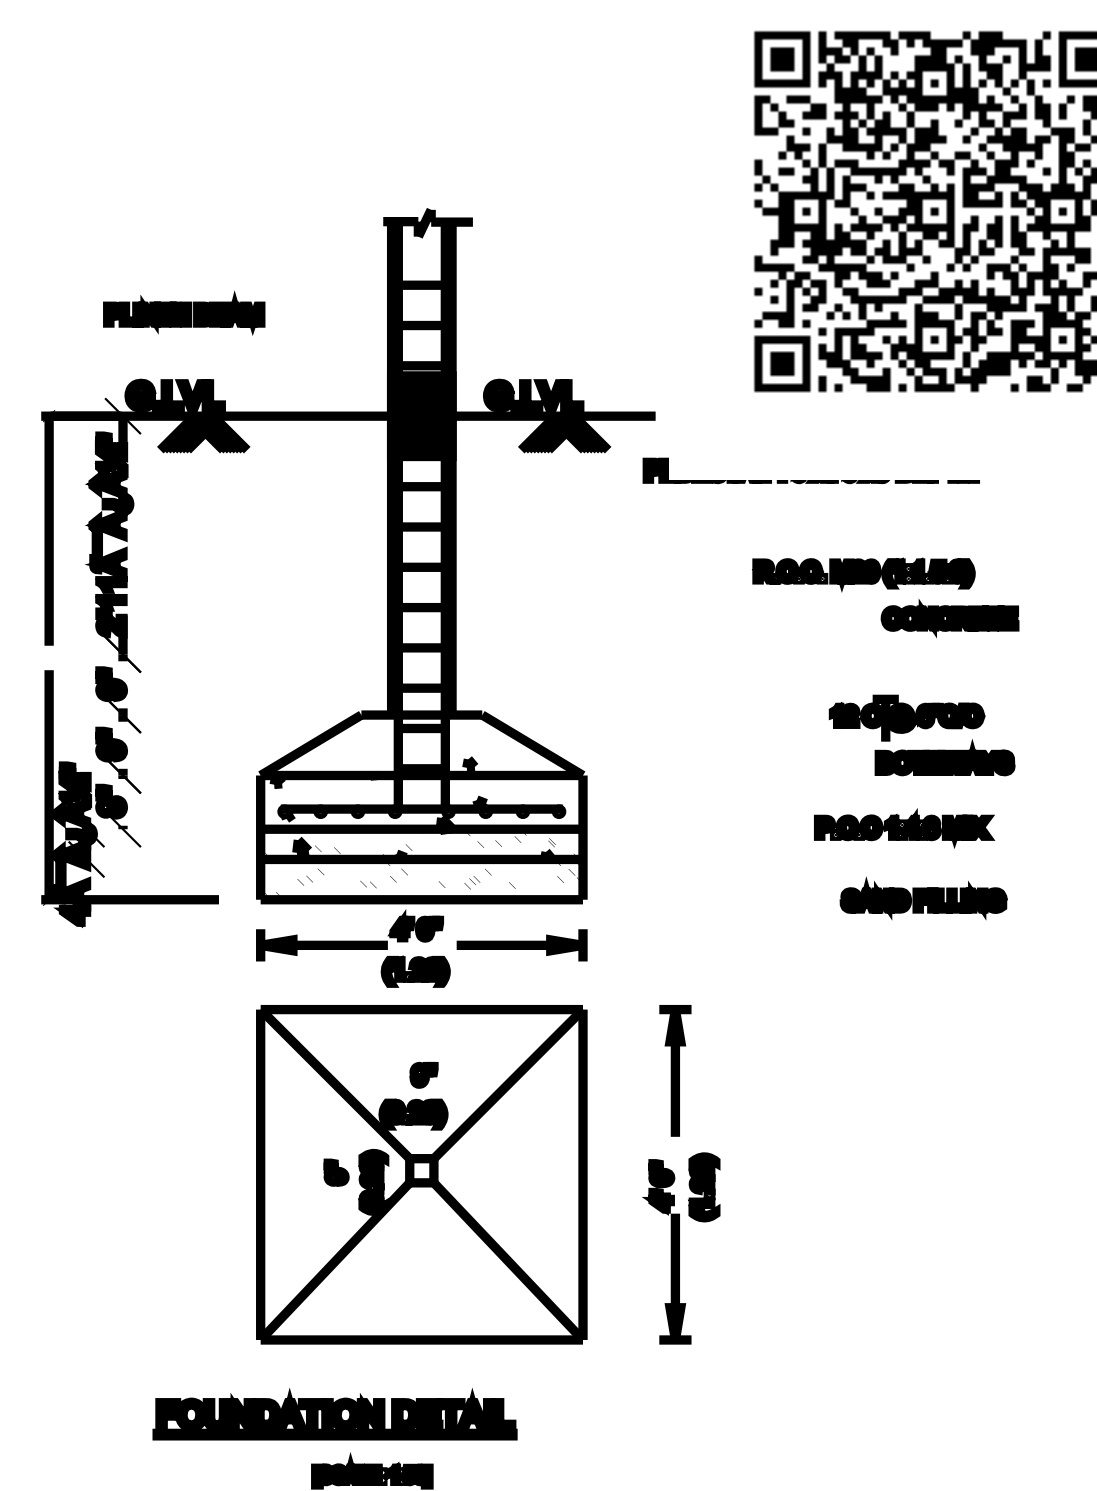

PERCULATION PIT

M.D= Main Door = 1.07 x 2.10
D = Door = 0.91 x 2.10
D1 = Door = 0.76 x 2.10
W = Window = 1.30 x 1.30
V = Ventilator = 0.61 x 1.00

PROPOSED ☐

ROAD ☐

SITE BOUNDARY ☐

AREA DETAILS :	Sq.m	Sq.ft	Total Con. of FBI Area in Sq.m.
○ Total Land Area	58.24	605.00	
○ Proposed Ground Floor Area	35.09	377.75	35.09
○ Proposed First Floor Area	35.09	377.75	35.09
Vacant Land	21.15	227.25	Total FBI= 70.18
FBI = 1.25 < 2			

(RAHMATH NISHA)

LICENSED SURVEYOR

OFFICE USE