


PLAN SHOWING PROPOSED COMMERCIAL BUILDING (PETROL BUNK)AT SURVEY NO.390/9A1,390/9B1,
390/5,390/6 PATTA NO:8237 IN THIRUVARANGI VILLAGE,PERUNKARAI PANCHAYATH,
PARAMAKUDI TALUK,RAMANATHAPURAM DISTRICT.

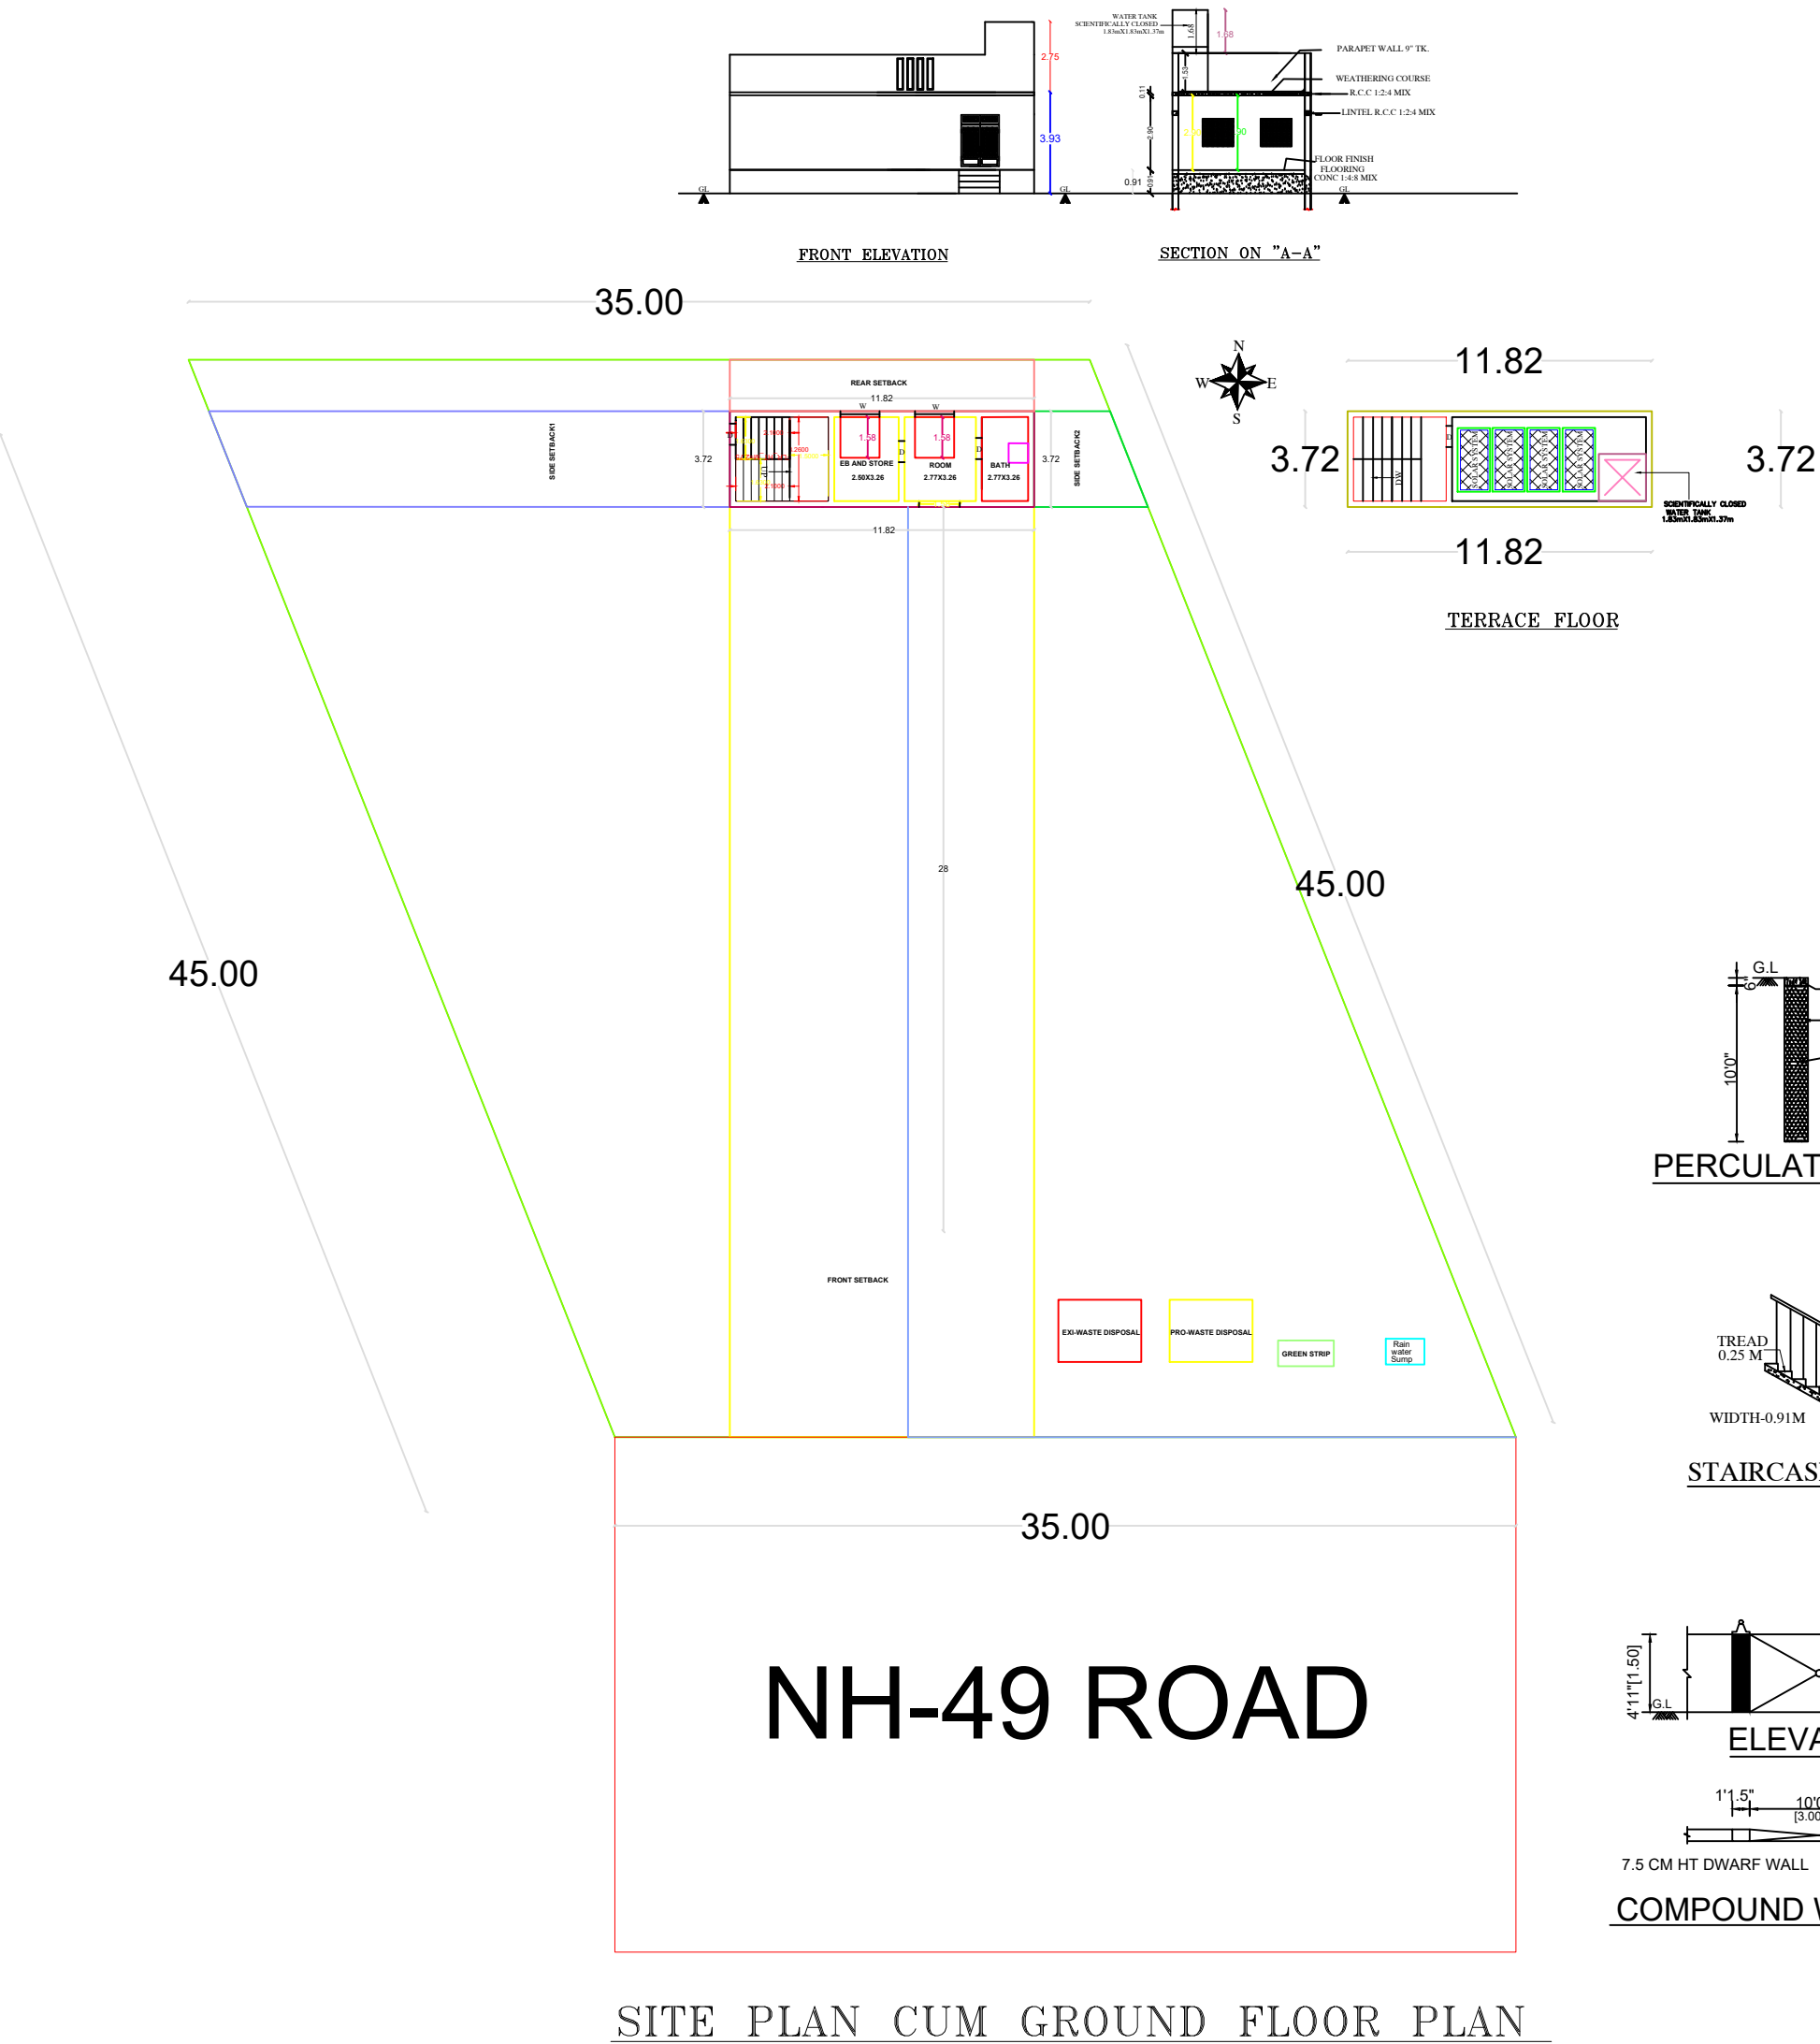

NAME OF THE OWNER - Mrs.T.AZHAGAR



SCHEDULE OF JOINERY	COLOUR INDEX	
MD MAIN DOOR 1.00 X 2.13 A/O ARCH OPEN 0.91 X 2.13 D1 DOOR 0.91 X 2.13 D2 DOOR 0.76 X 2.13 W WINDOW 1.52 X 1.22 J JOLLY 1.52 X 1.22 V VENTILATOR 0.76 X 0.76	PROPOSED ROAD SITE BOUNDARY	
AREA DETAILS	SQ.FTS	SQ.MTS
PLOT AREA	15758.34	1464.53
AREA OF GROUND FLOOR	473.11	43.97
OPEN SPACE	15285.22	1420.56

OWNER'S SIGNATURE
OWNER NAME: Mrs.T.AZHAGAR
LICENSED SURVEYOR

Er.M.MUTHIAH B.E.,
REGISTER ENGINEER,
REG.NO:134/LS/2019/00009
PARAMAKUDI MUNICIPALITY
CELL:9843489757