


PLAN SHOWING THE PROPOSED CONSTRUCTION OF RESIDENTIAL BUILDING AT
PLOT NO-18,S.N0-277/1,PATTA NO-567,KATTUPARAMAKUDI GROUP,NILA NAGAR,
THELICHATHANALLUR PANCHAYAT,PARAMAKUDI TALUK, RAMANATHAPURAM DISTRICT.

NAME OF THE OWNER:A.ARJUN

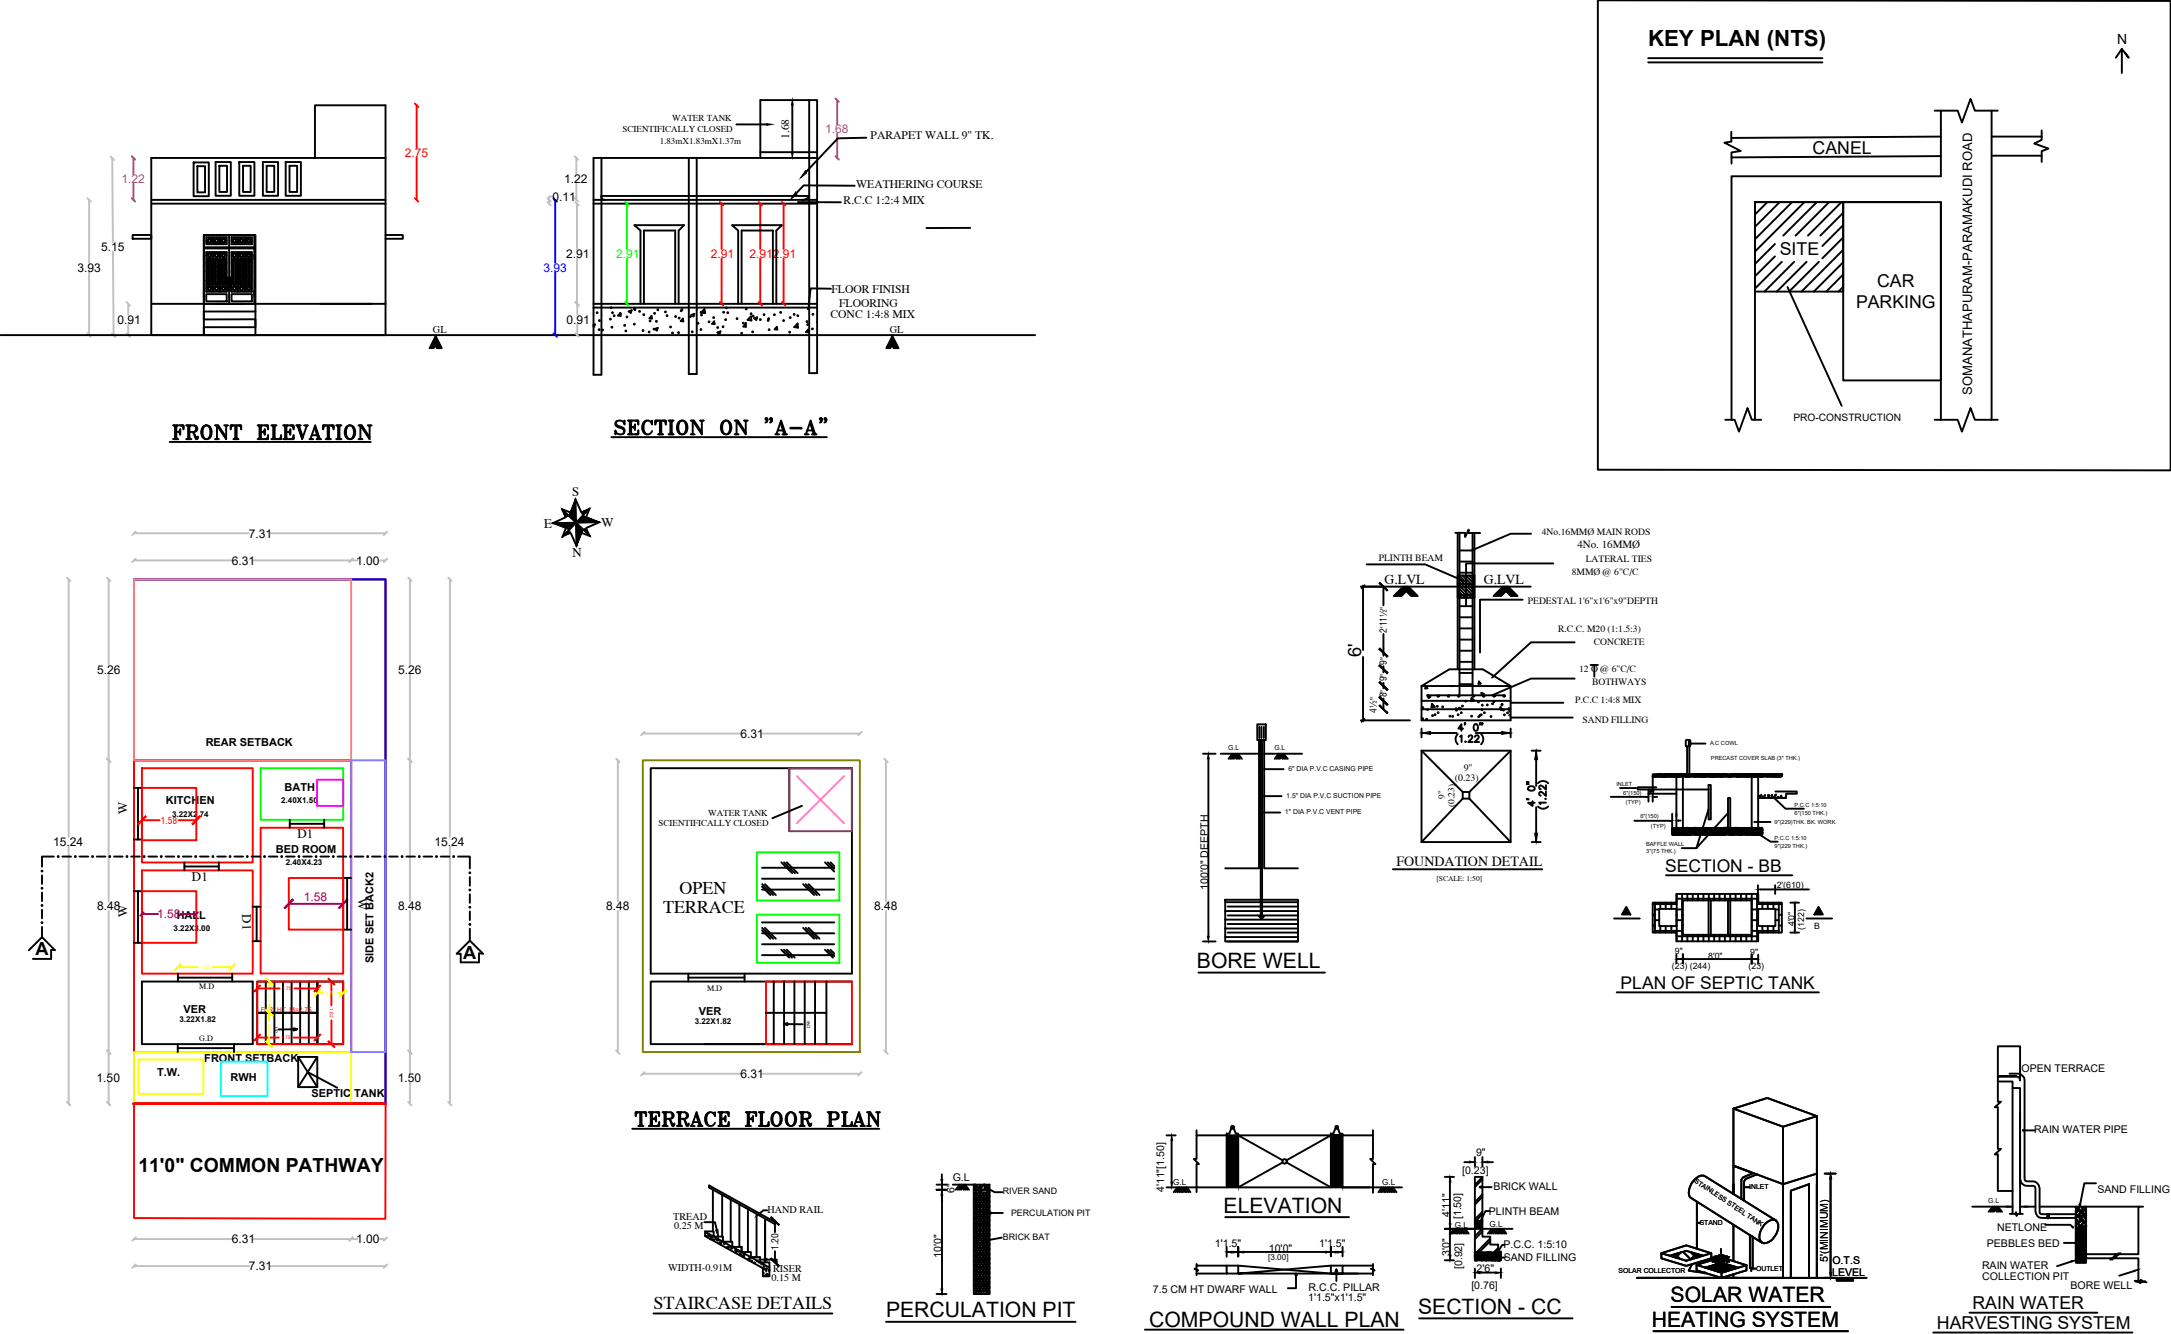

SITE PLAN CUM GROUND FLOOR PLAN

SCHEDULE OF JOINERY	COLOUR INDEX	
MD MAIN DOOR 1.00 X 2.13	PROPOSED	ROAD
A/O ARCH OPEN 0.91 X 2.13		
D1 DOOR 0.91 X 2.13		
D2 DOOR 0.76 X 2.13		
W WINDOW 1.52 X 1.22		
J JOLLY 1.52 X 1.22		
V VENTILATOR 0.76 X 0.76		
SITE BOUNDARY		
AREA DETAILS	SQ.FTS	SQ.MTS
PLOT AREA	1200.00	111.40
AREA OF G.FLOOR	575.76	53.51
OPEN SPACE	624.44	57.89

OWNER'S SIGNATURE
OWNER NAME: A.ARJUN.

LICENSED ENGINEER

Er.M.MUTHIAH,B.E.,
REGISTER ENGINEER,
REG.NO:134/LS/2019/00009
PARAMAKUDI MUNICIPALITY
CELL : 9843489757