

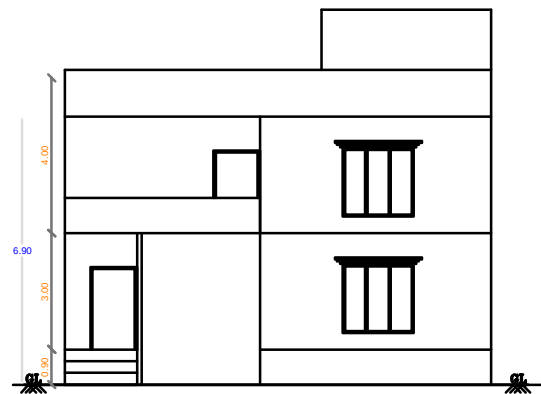



PLAN SHOWING THE PROPOSED CONSTRUCTION OF A RESIDENTIAL BUILDING IN S.NO:62/3A2,62/3B1, PATTA NO: 5881, AT KUYAVANKUDI GROUP, VILLAGE & PANCHAYAT, MANDAPAM UNION, RAMANATHAPURAM DISTRICT.

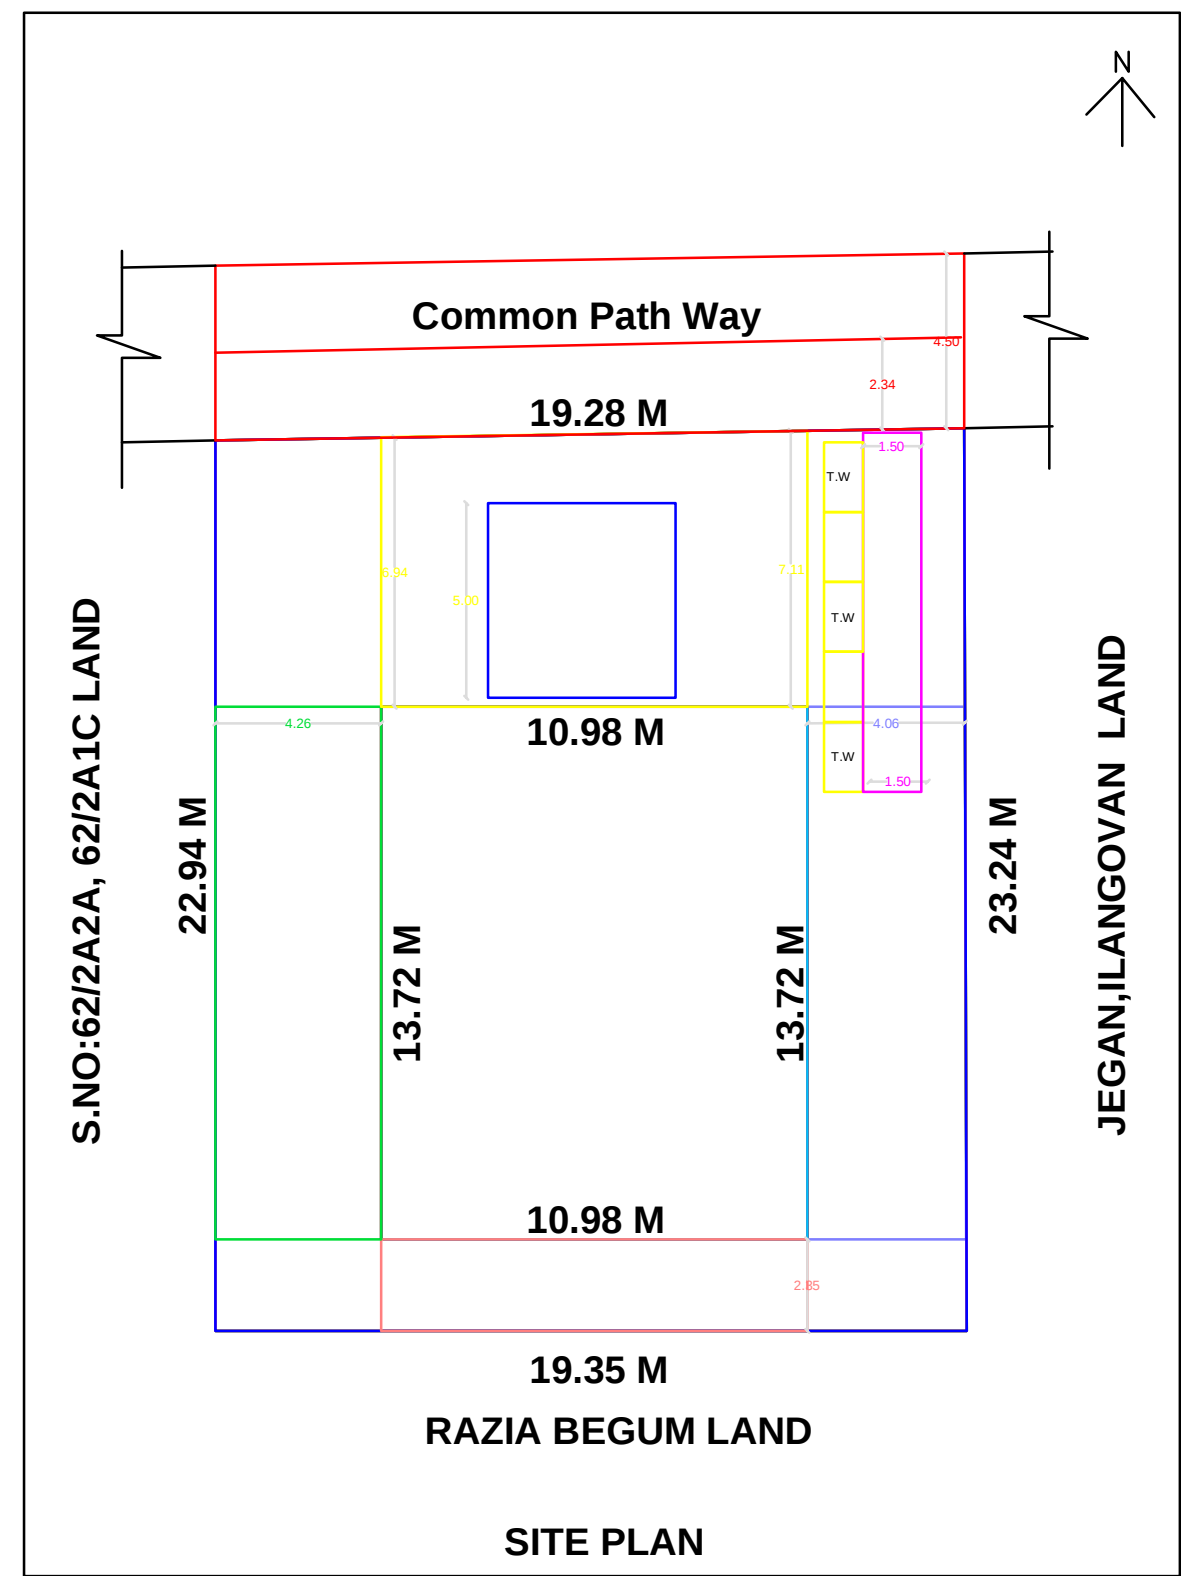


ELEVATION

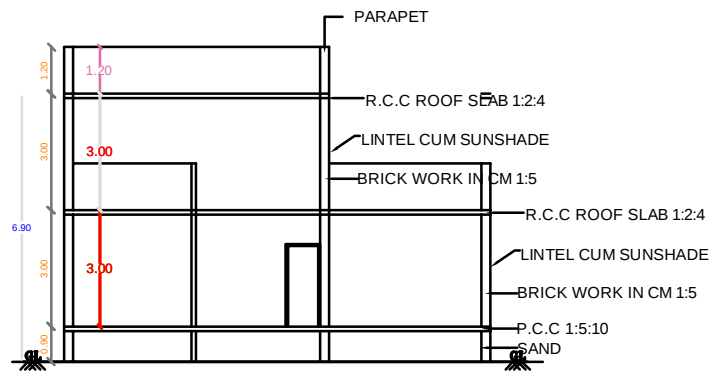


SECTION A-A

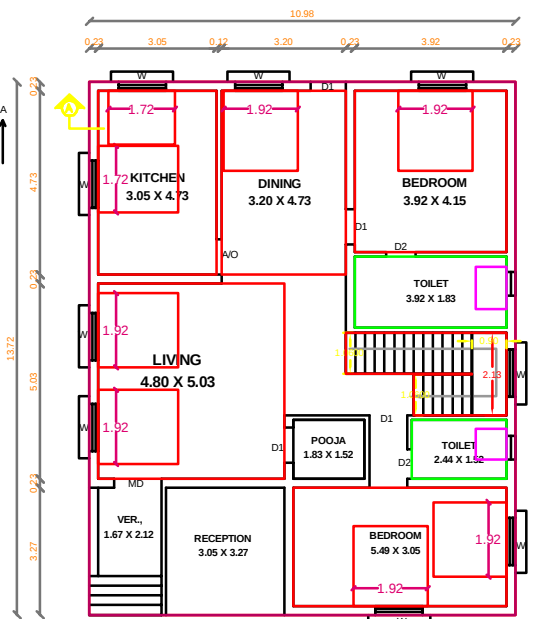



GROUND FLOOR PLAN PROPOSED

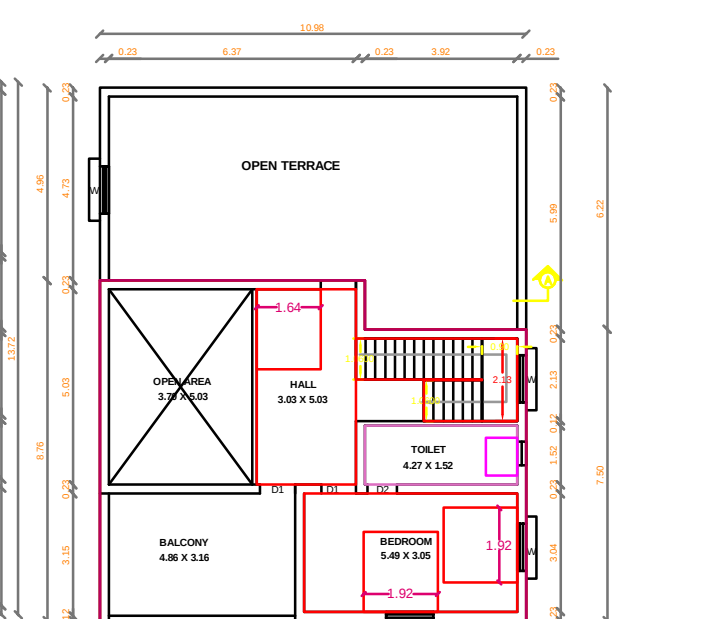

FIRST FLOOR PLAN PROPOSED

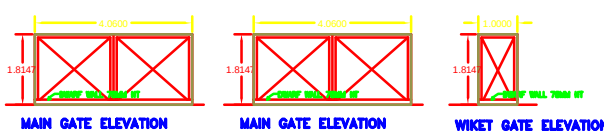

E-SIGNATURE

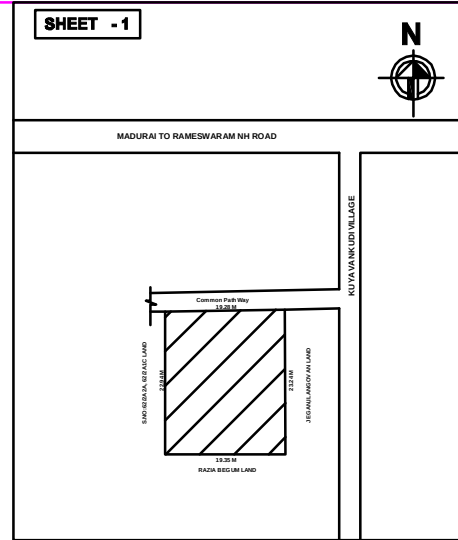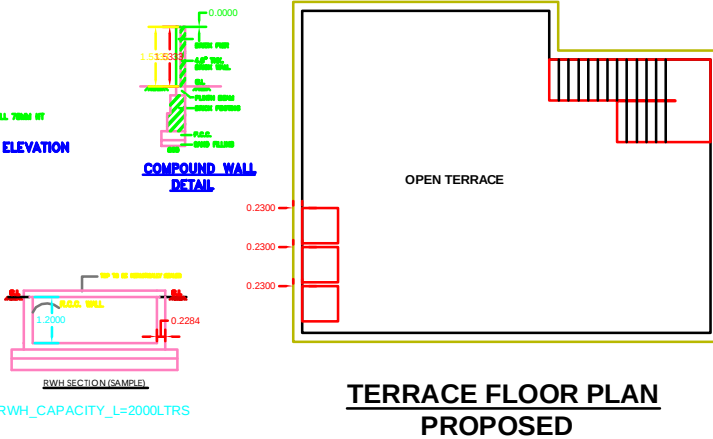

DRAWN - N.RAJU		SCALE - 1:100	
AREA STATEMENT			
S. NO.	DESCRIPTION	AREA (SQ.FT.)	AREA (SQ.M.)
1	PLOT EXTENT (AS PER DOC)	4811.50	447.00
2	PLOT EXTENT (AS PER PATTA)	4811.50	447.00
3	PLOT EXTENT (AS PER SITE)	4800.31	445.96
BLOCK NAME	BUILTUP AREA IN SQ.FEET	BUILTUP AREA IN SQ.METER	FSI AREA IN
GROUND FLOOR	1621.59	150.65	150.65
FIRST FLOOR	979.09	90.96	90.96
TOTAL	2600.68	241.61	241.61

OWNER / POWER AGENT

Mrs. M. GUNAVATHI

Mrs. M. GUNAVATHI

LICENSED SURVEYOR

Er. N. RAJU, DCE, BE, PBD.,

Licensed Surveyor

Regn No: 135/LS/2021/00001

Registered Engineer

Regn No: RE/Gr.III/01/2022

NR ARCHITECTS & BUILDERS

47, Royal Lodge Near Old Busstand,

Rameswaram Road, Ramnad - 623 501,

Cell: 8870818890, Ph: 04567-356610.

OFFICE USE