




PLAN SHOWING THE PROPOSED CONSTRUCTION OF A RESIDENTIAL BUILDING IN S.NO:99/4B1A2, PATTA NO:2485,
AT DEVIPATTINAM GROUP, VILLAGE & PANCHAYAT, RAMANATHAPURAM UNION, RAMANATHAPURAM DISTRICT.

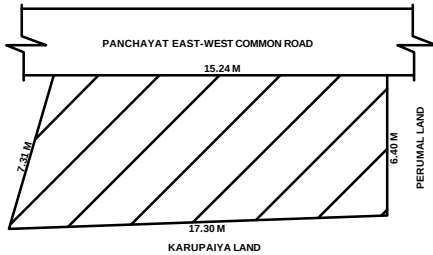

KEY PLAN

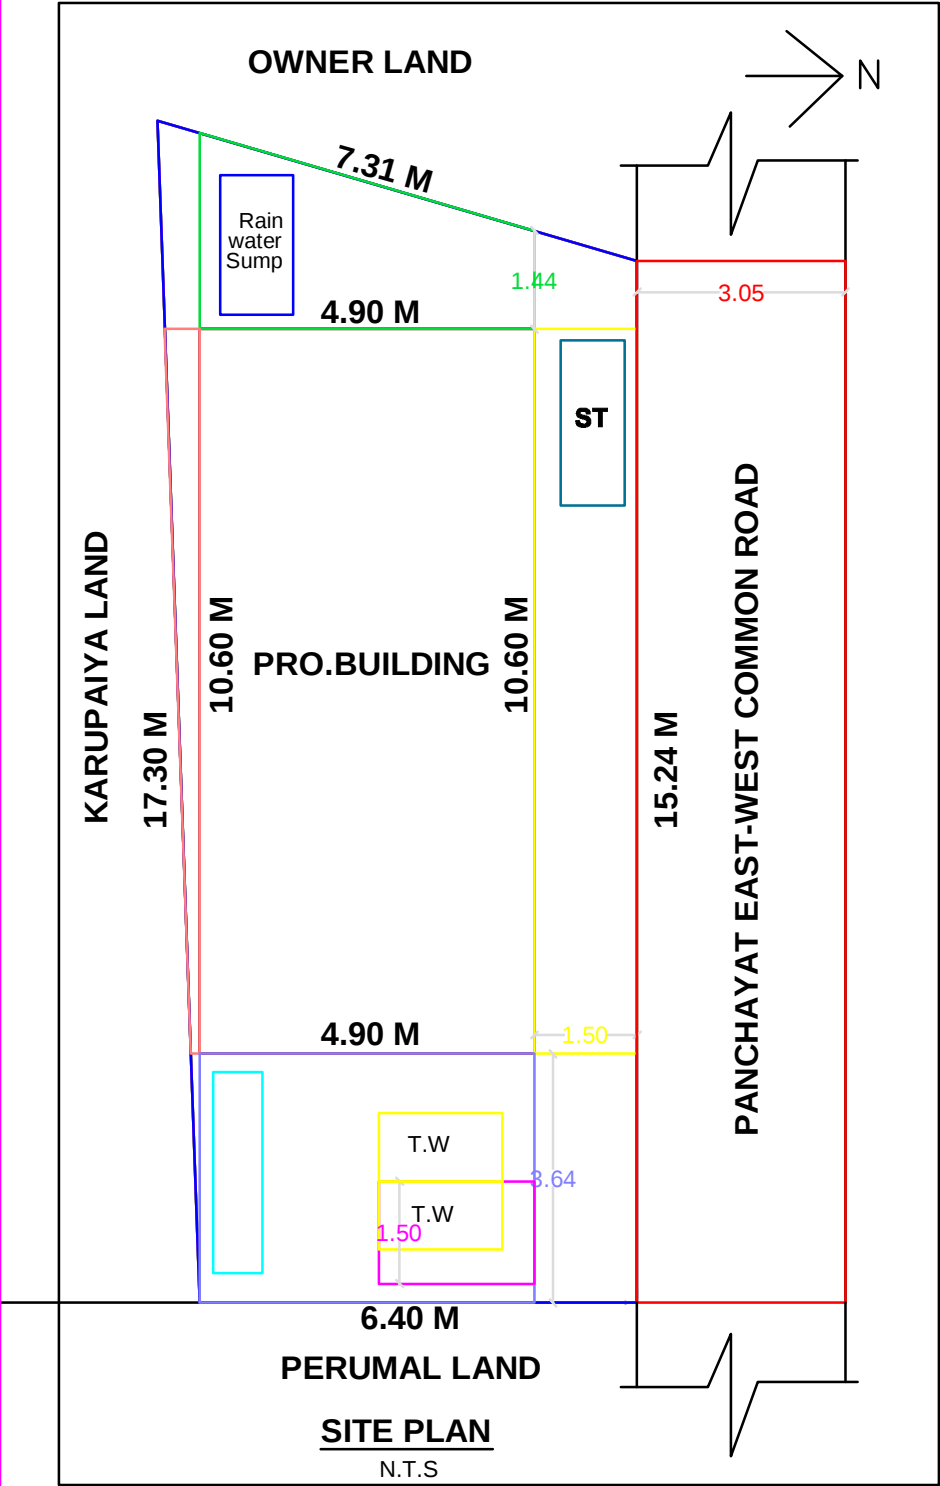


SITE PLAN
N.T.S

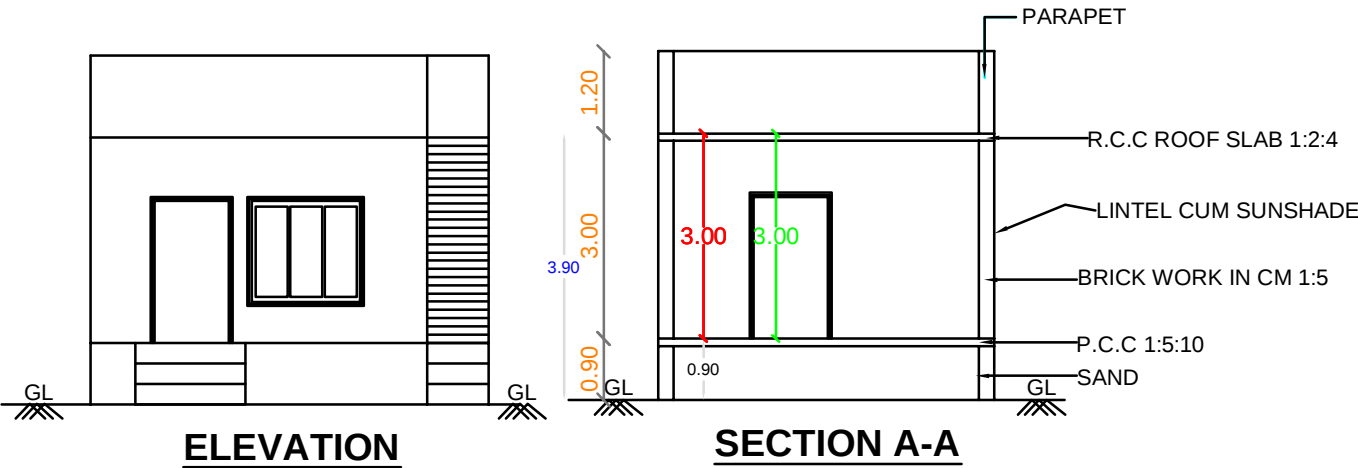


ELEVATION

SECTION A-A



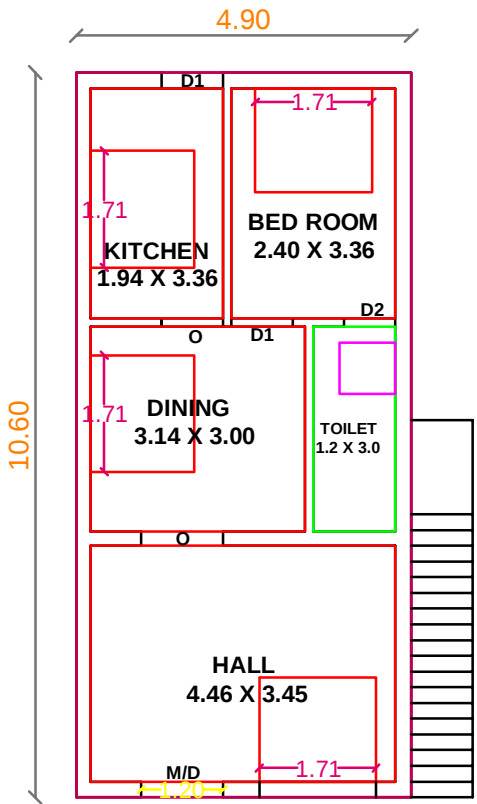


GROUND FLOOR PLAN
PROPOSED

 

TERRACE FLOOR PLAN
PROPOSED

E-SIGNATURE

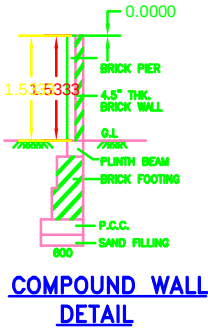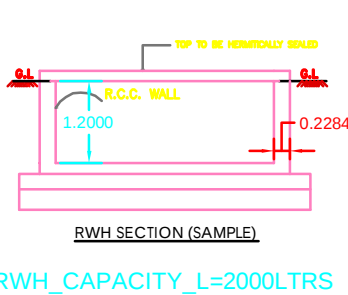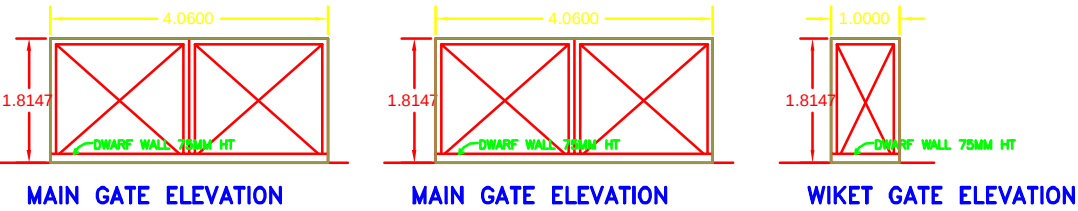

DRAWN -

N.RAJU

SCALE -

1 : 100

AREA STATEMENT

S. NO.	DESCRIPTION	AREA (SQ.FT.)	AREA (SQ.M.)
1	PLOT EXTENT (AS PER DOC)	1201.00	111.57
2	PLOT EXTENT (AS PER PATTA)	1076.40	100.00
3	PLOT EXTENT (AS PER SITE)	1171.01	108.79

BLOCK NAME	BUILTUP AREA IN SQ.FEET	BUILTUP AREA IN SQ.METER	FSI AREA
GROUND FLOOR	559.08	51.94	51.94
TOTAL	559.08	51.94	51.94

OWNER / POWER AGENT

R. Banumathy

Mrs.R.BANUMATHI

LICENSED ENGINEER



Er. N. RAJU, DCE,BE,PBD.,

Licensed Surveyor

Regn No: 135/LS/2021/00001

Registered Engineer

Regn No: RE/Gr.III/01/2022

NR ARCHITECTS & BUILDERS

47, Royal Lodge Near Old Busstand,

Rameswaram Road, Ramnad - 623 501,

Cell: 8870818890, Ph: 04567-356610.

OFFICE USE