
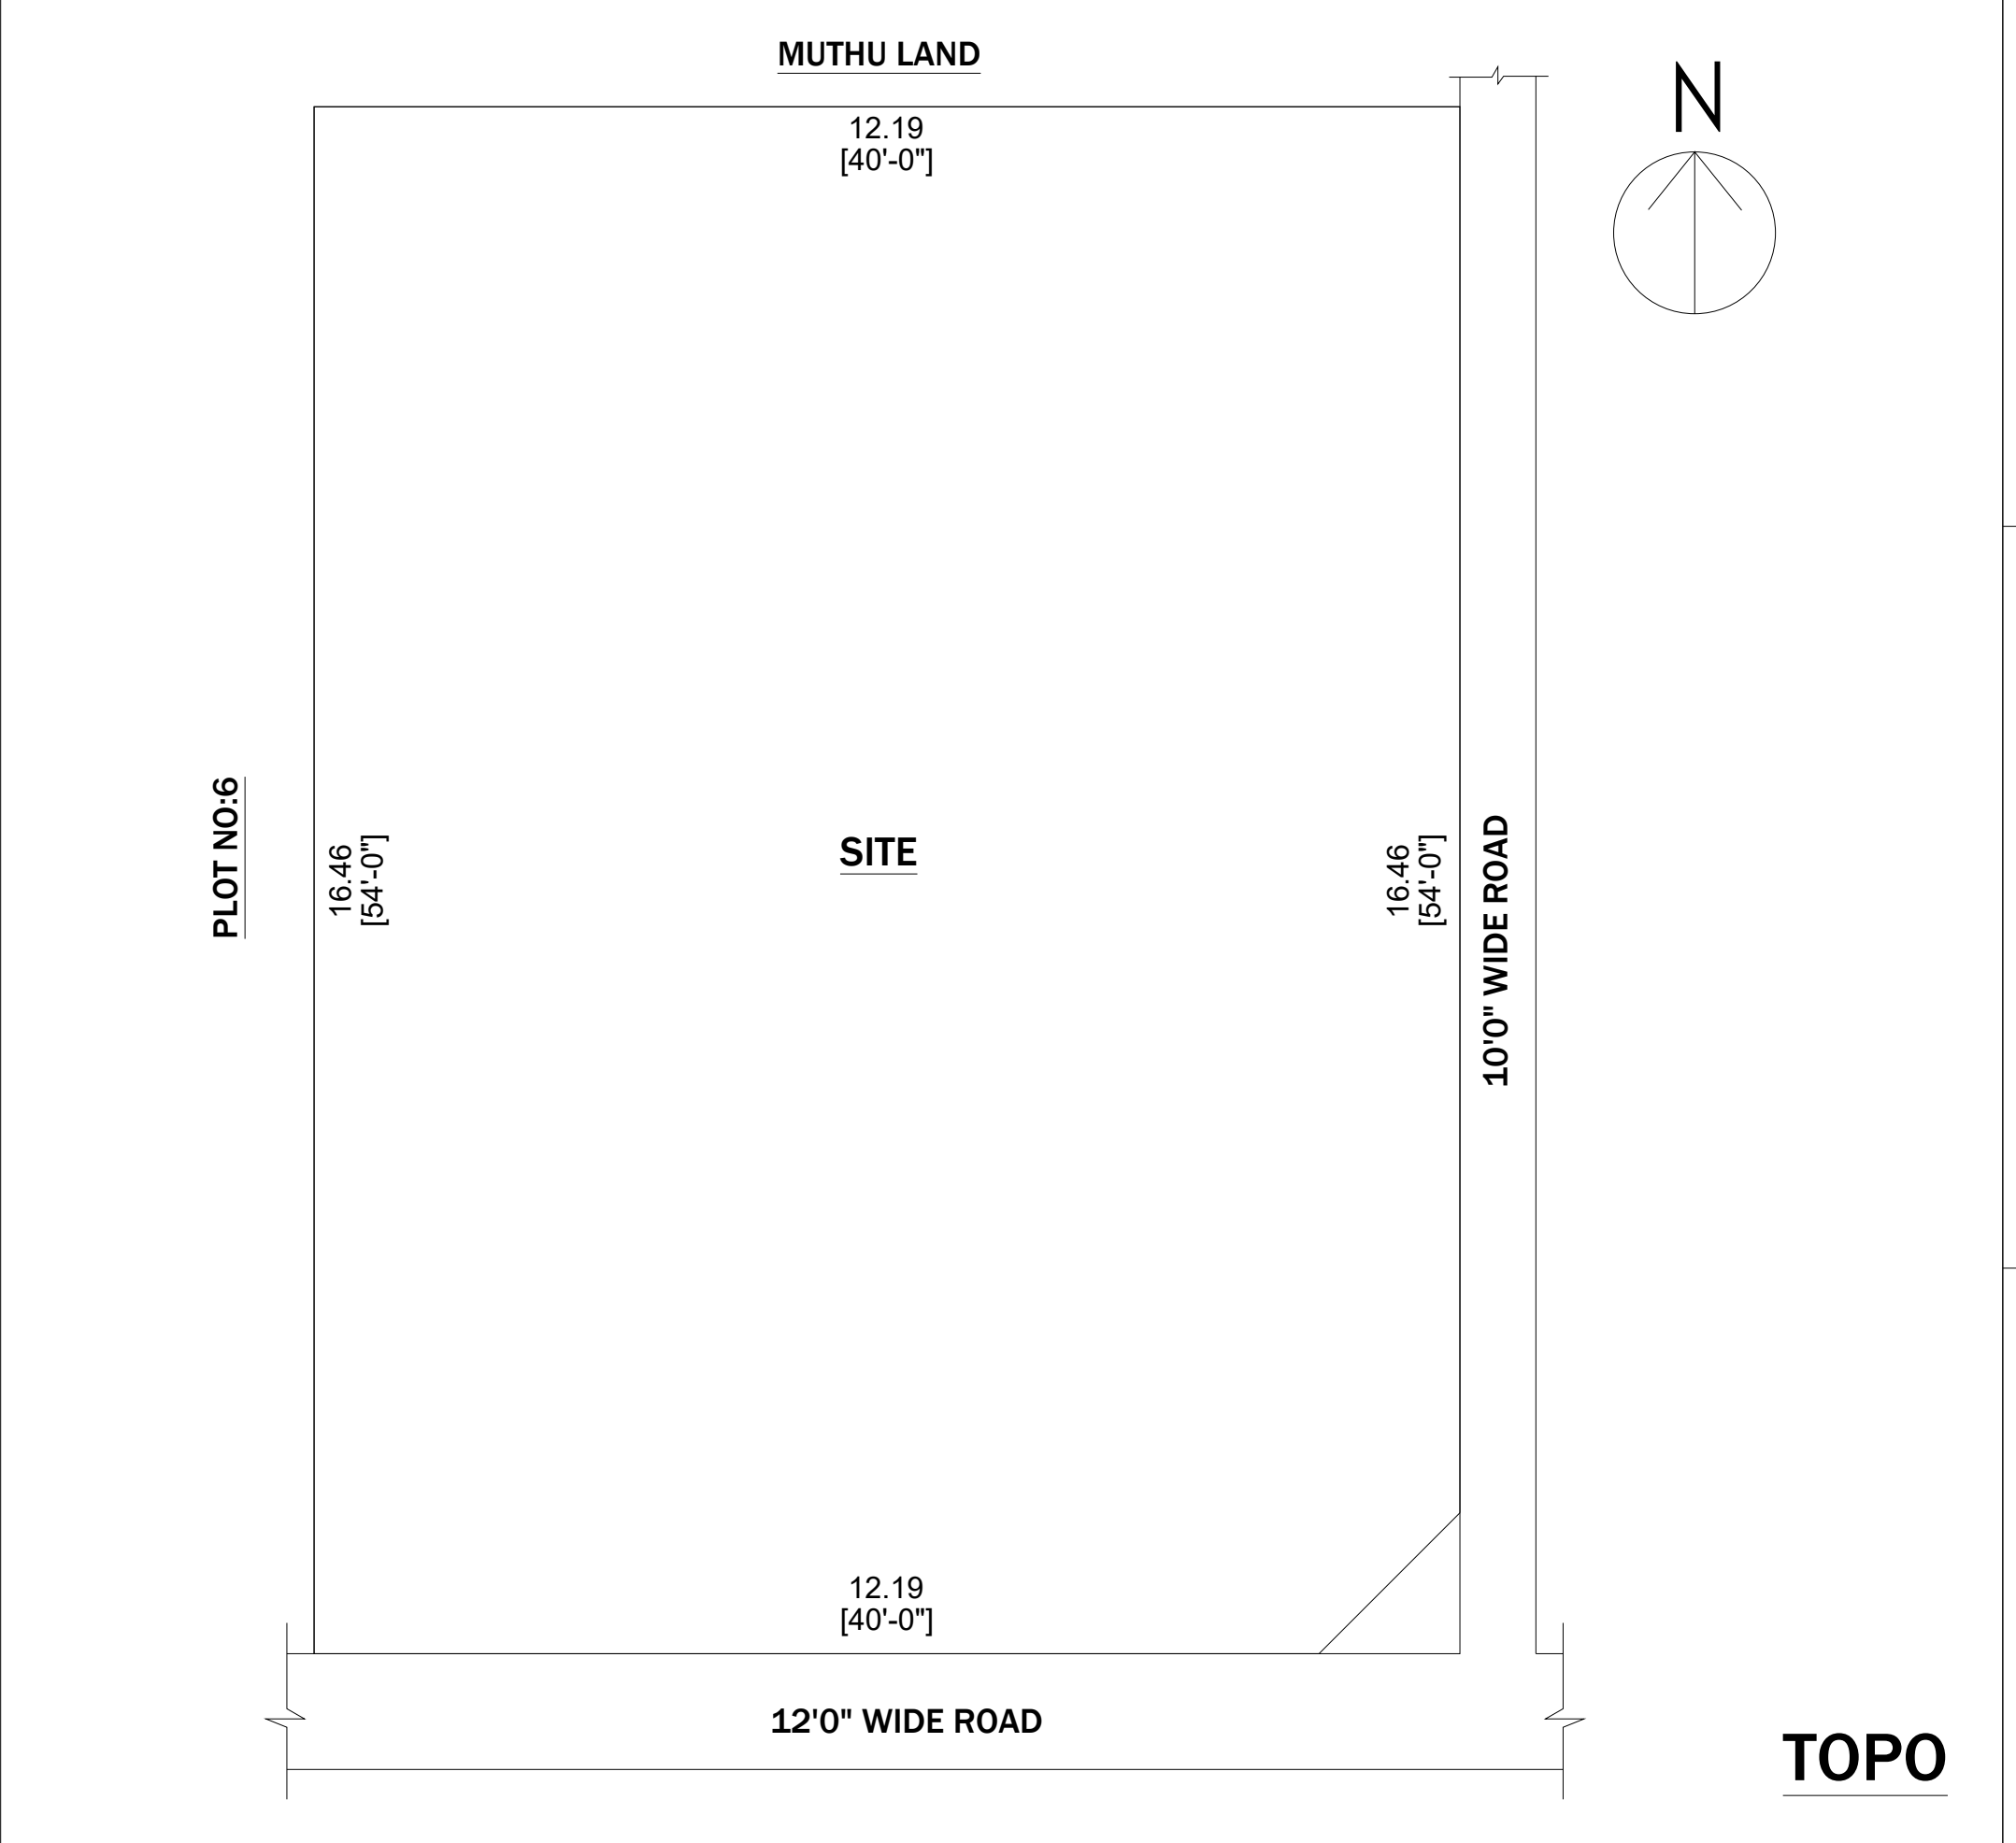
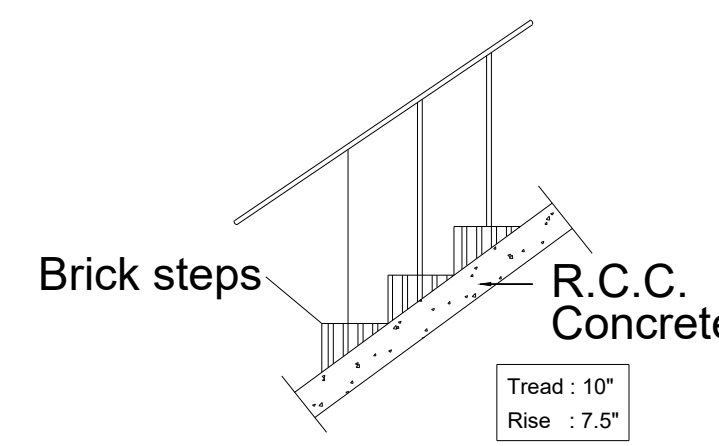
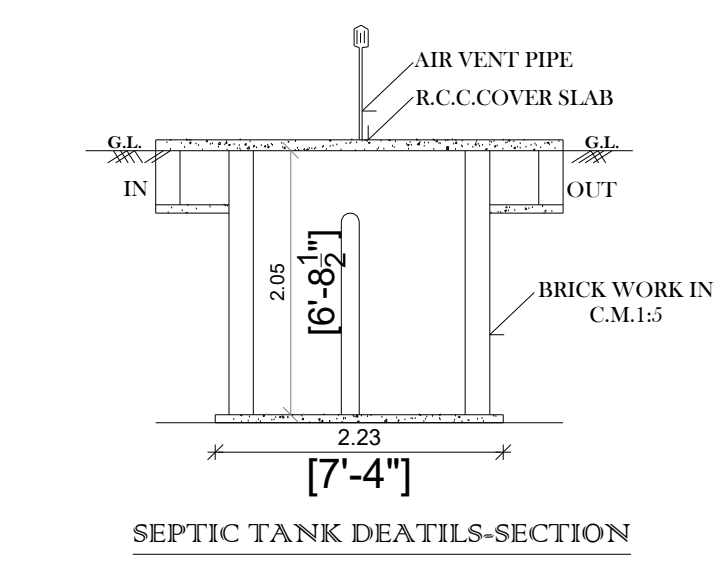
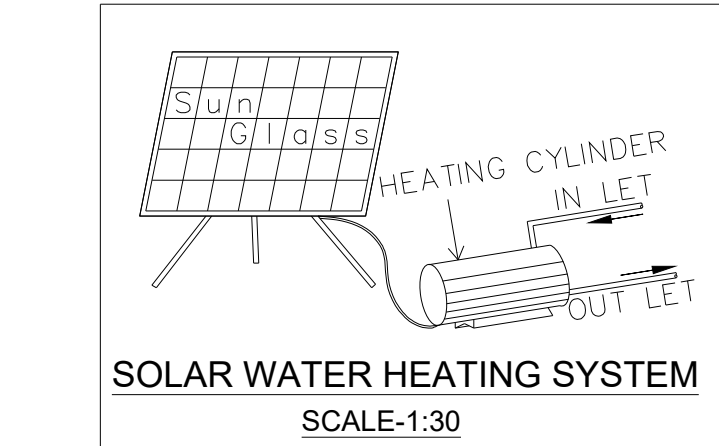
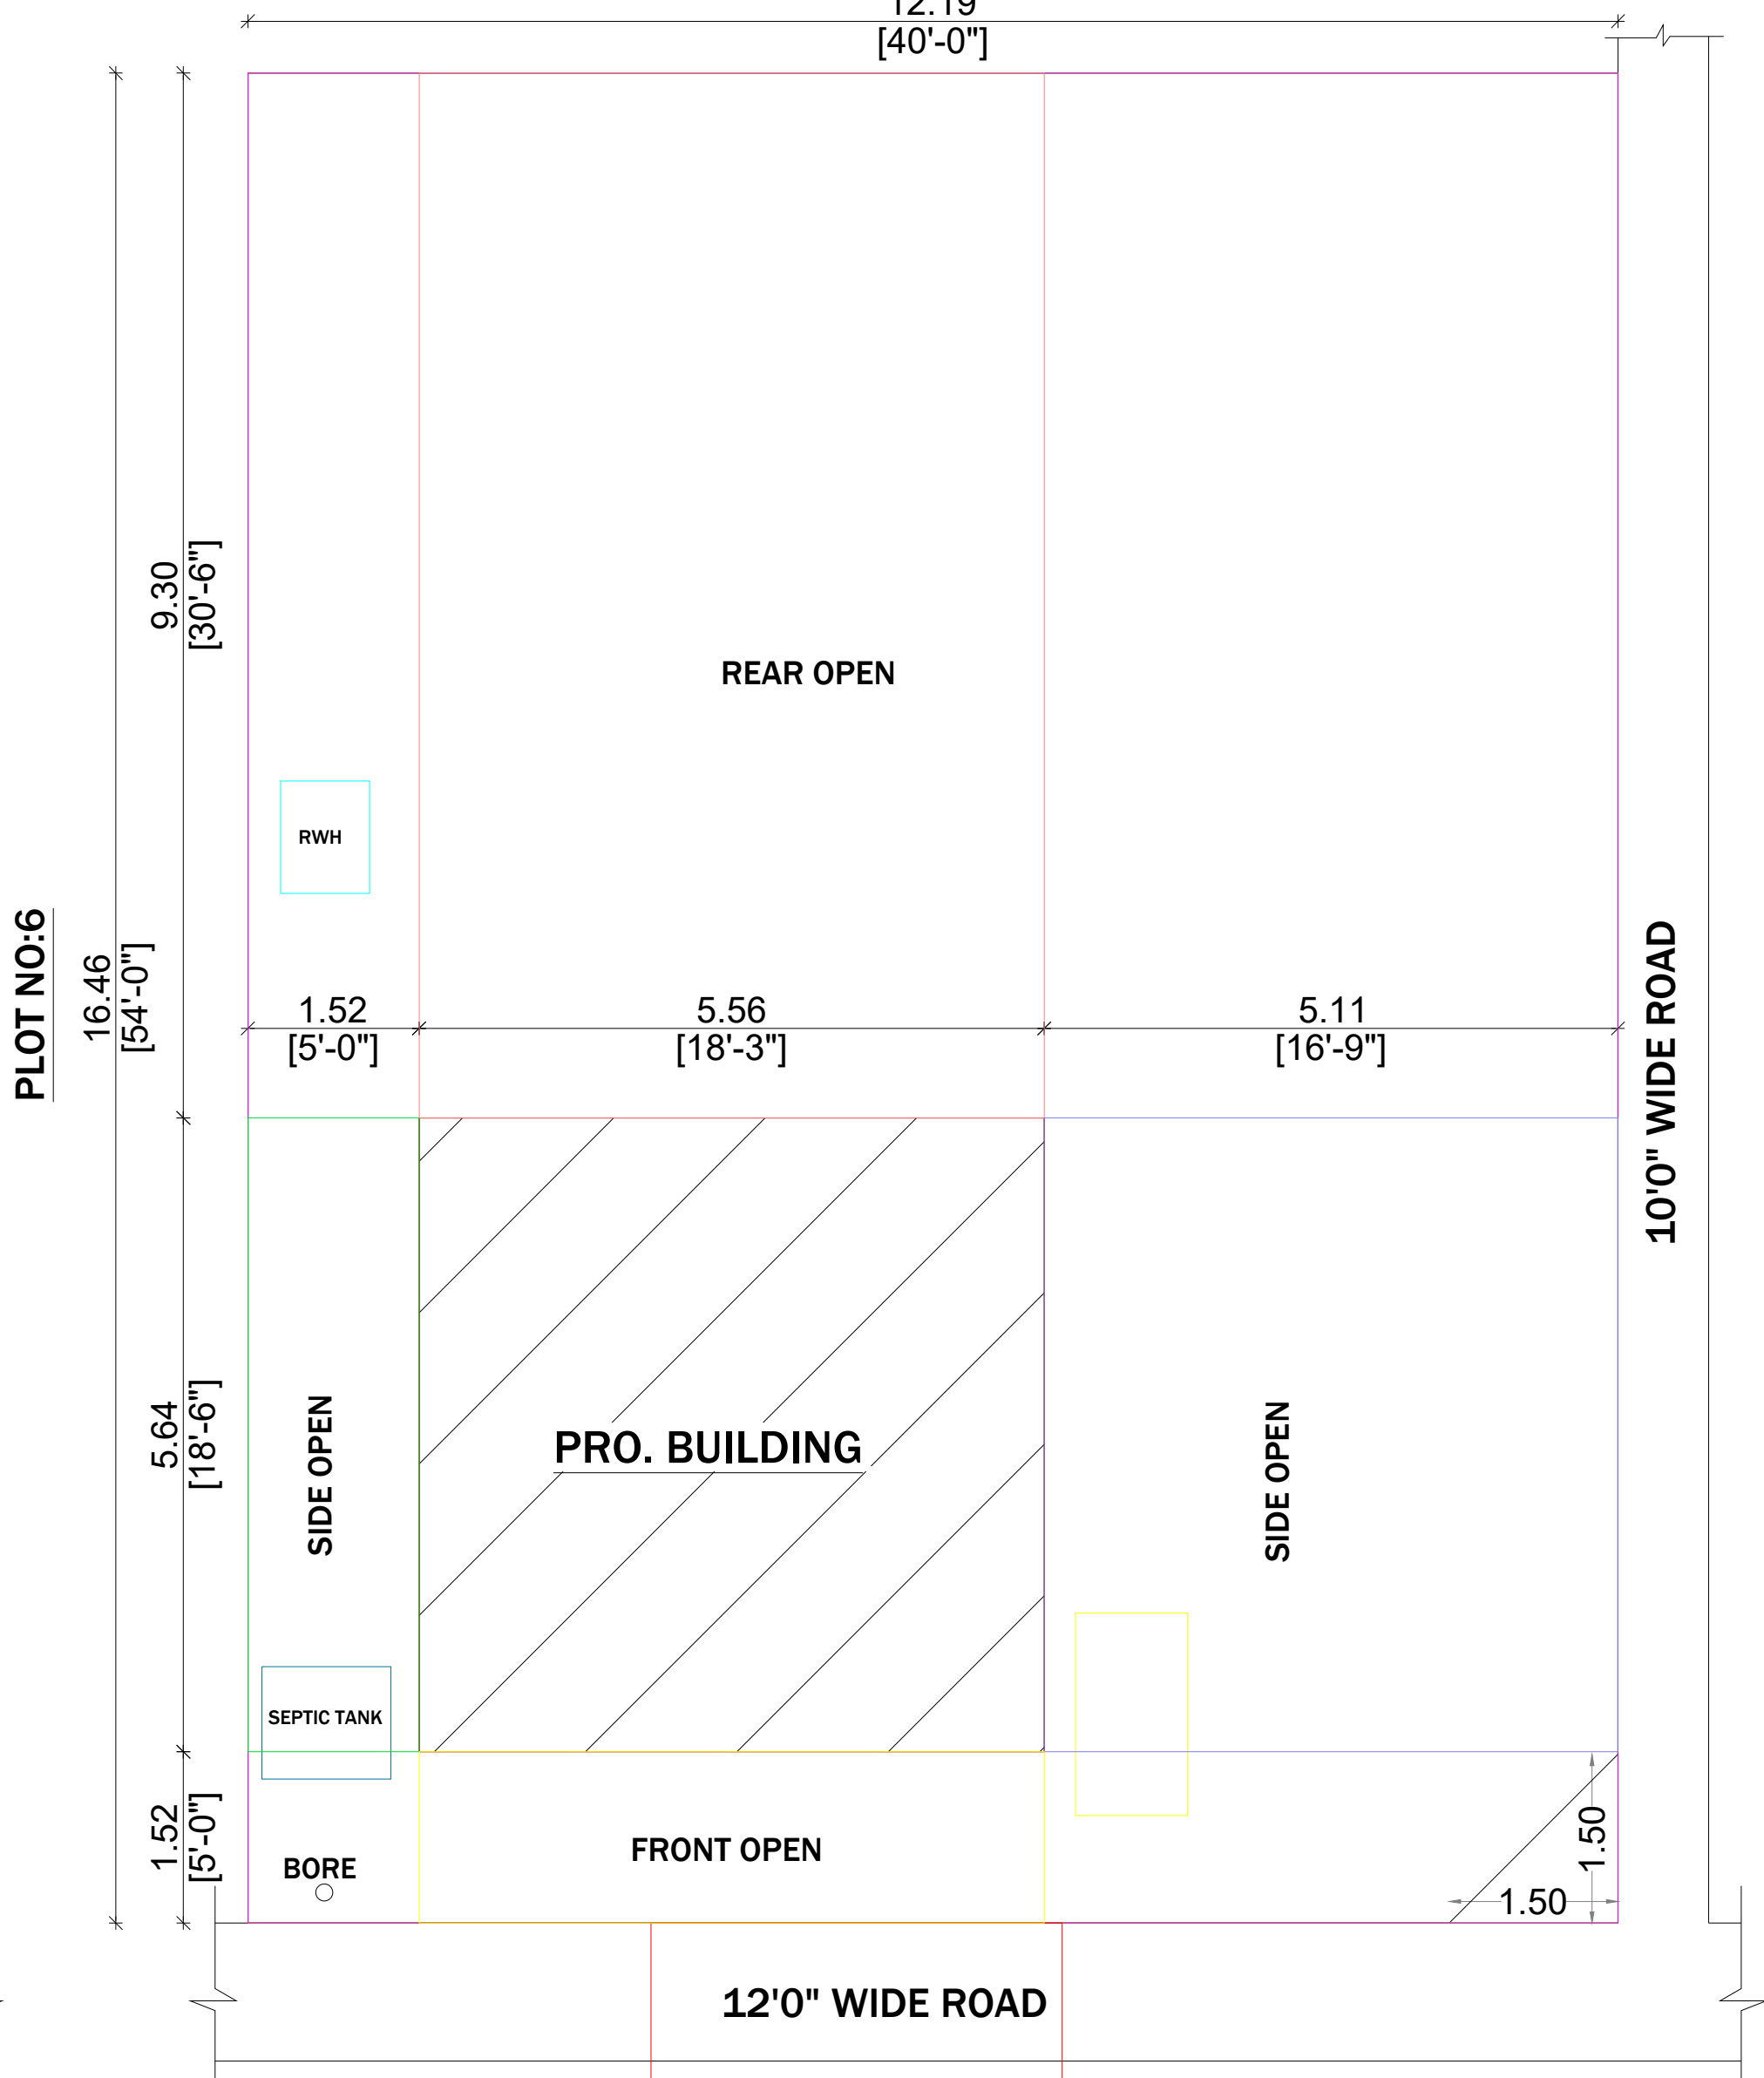
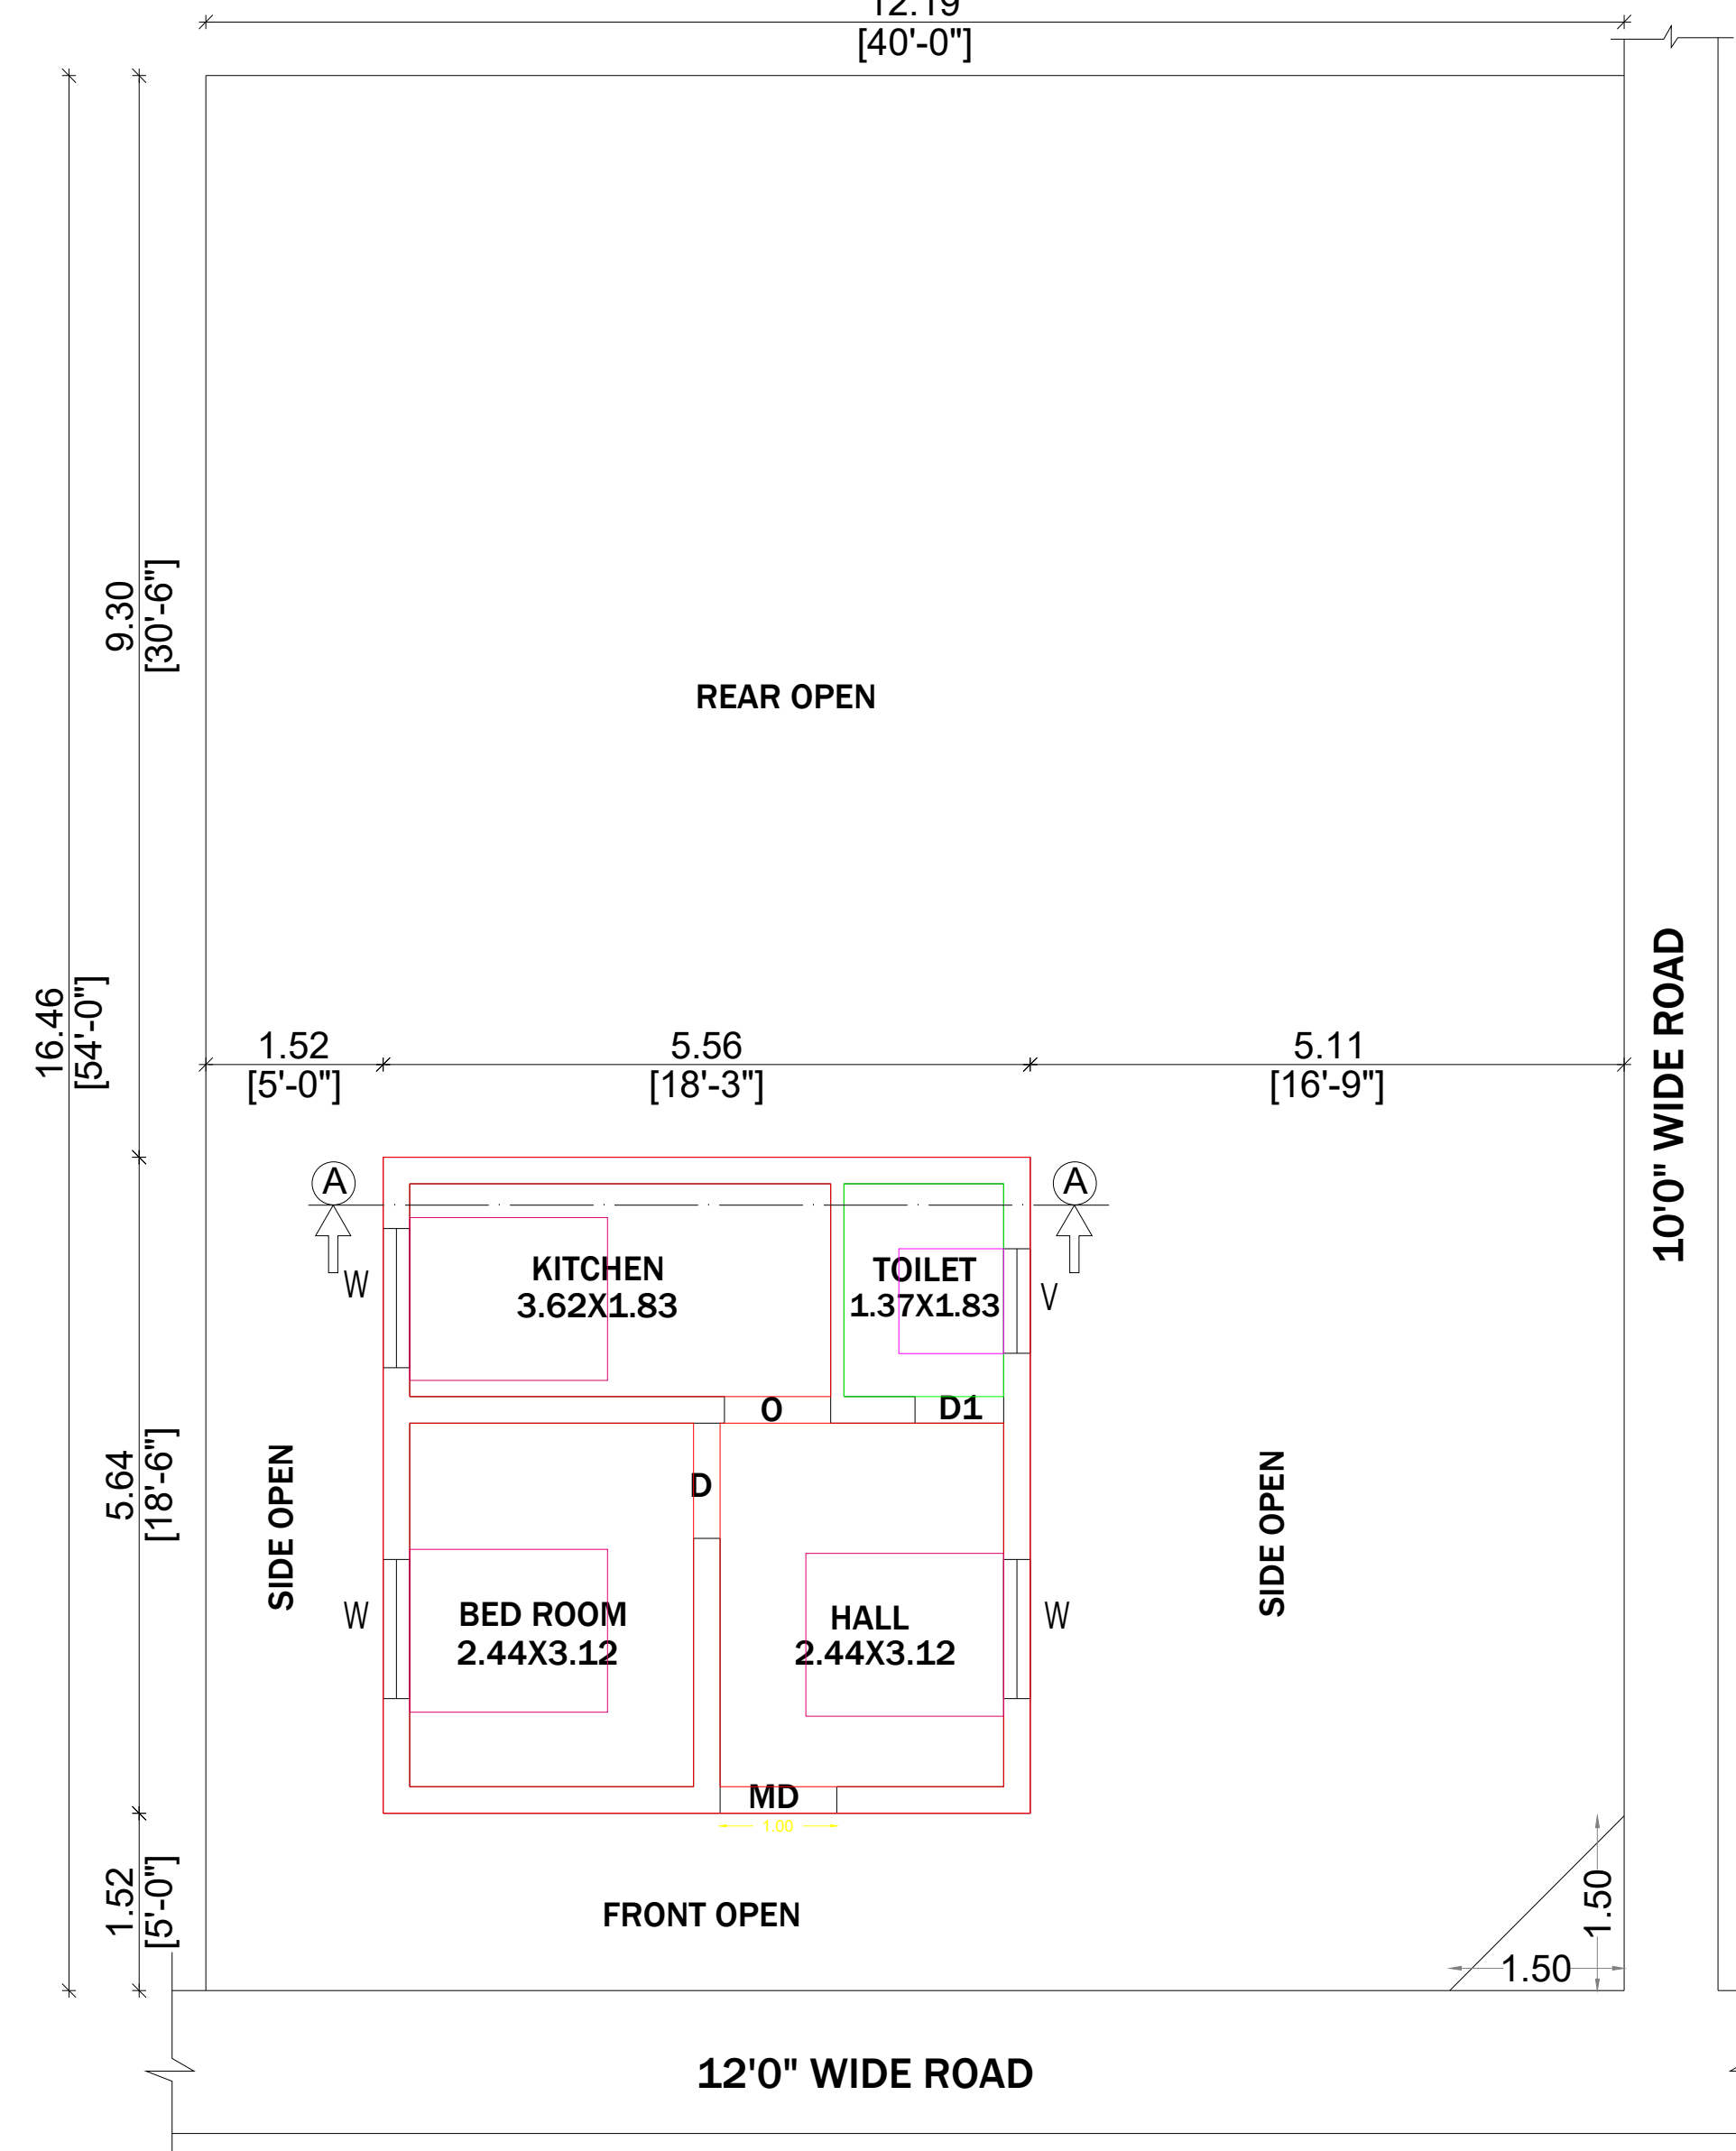
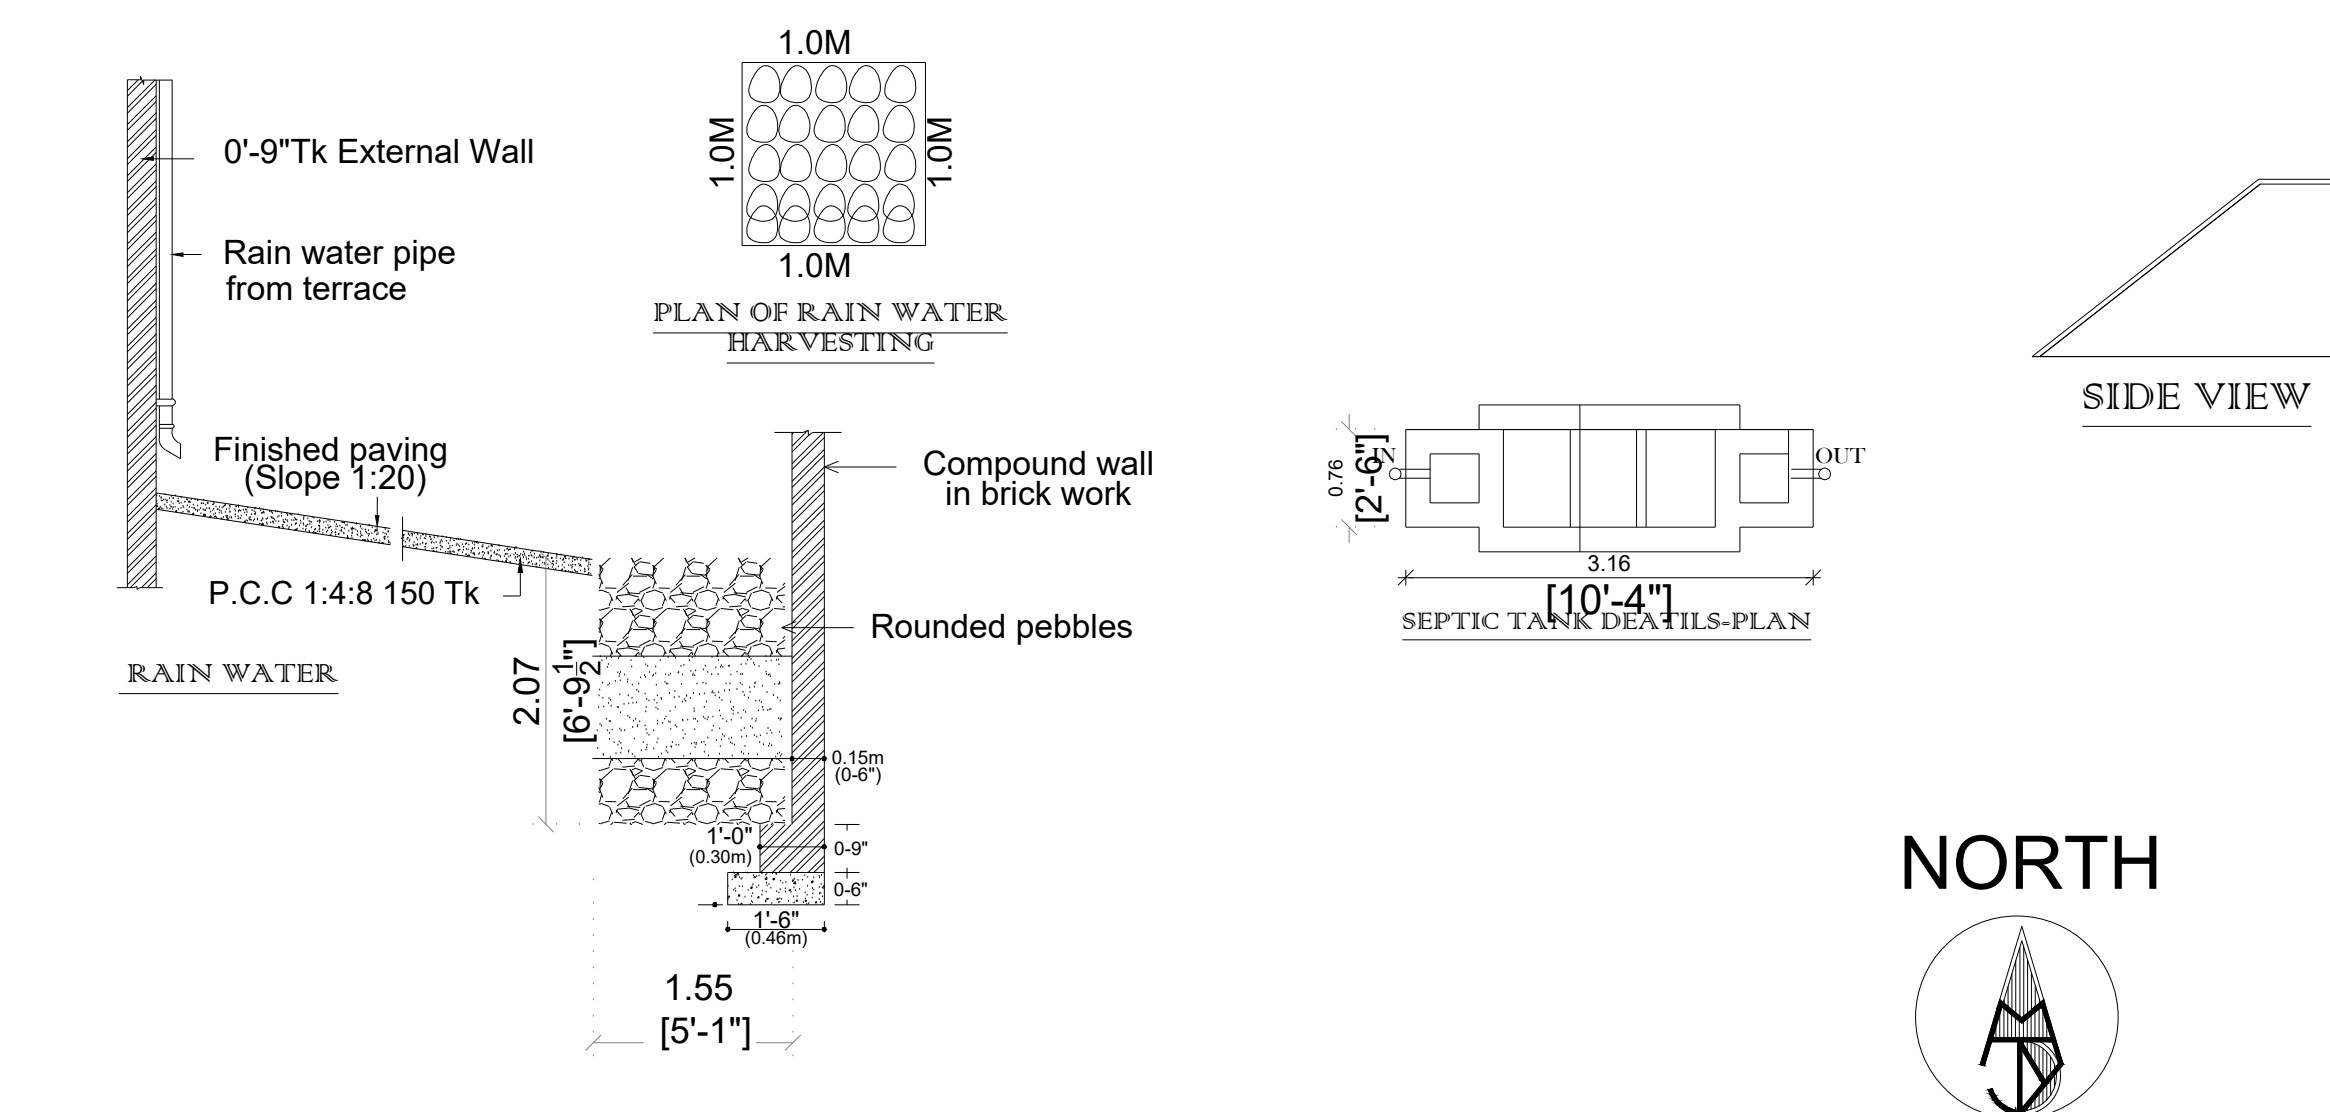
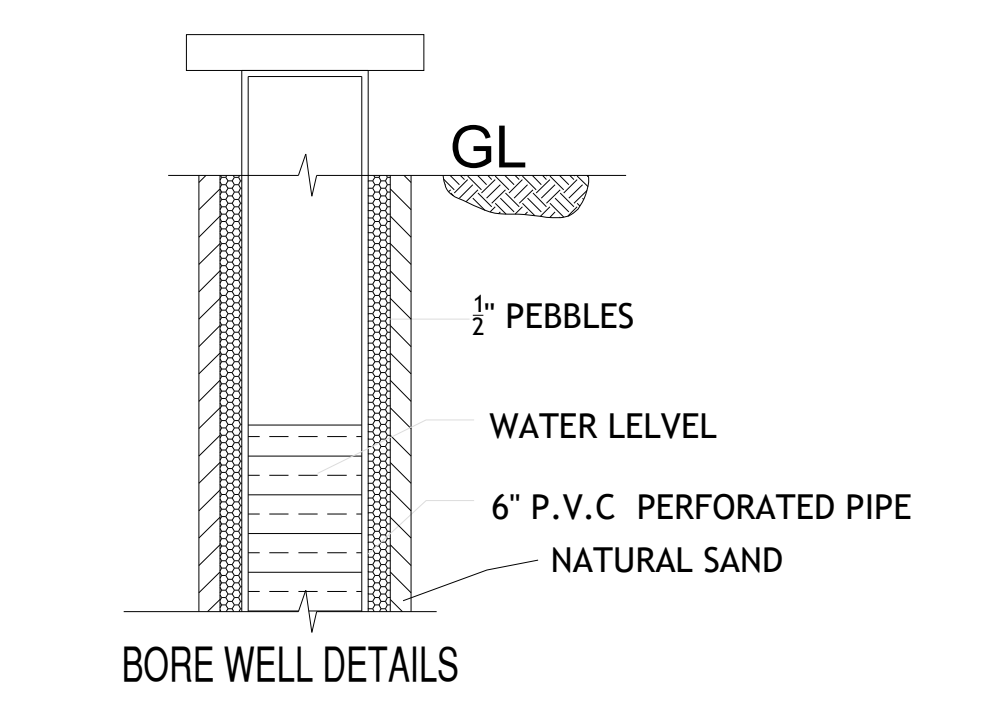
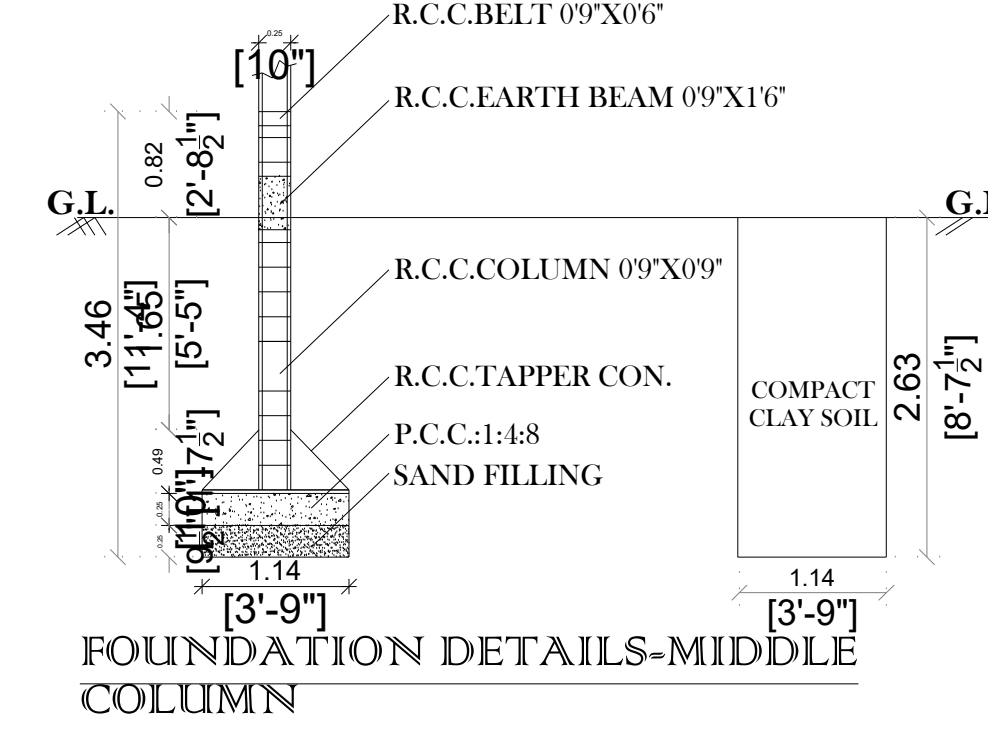


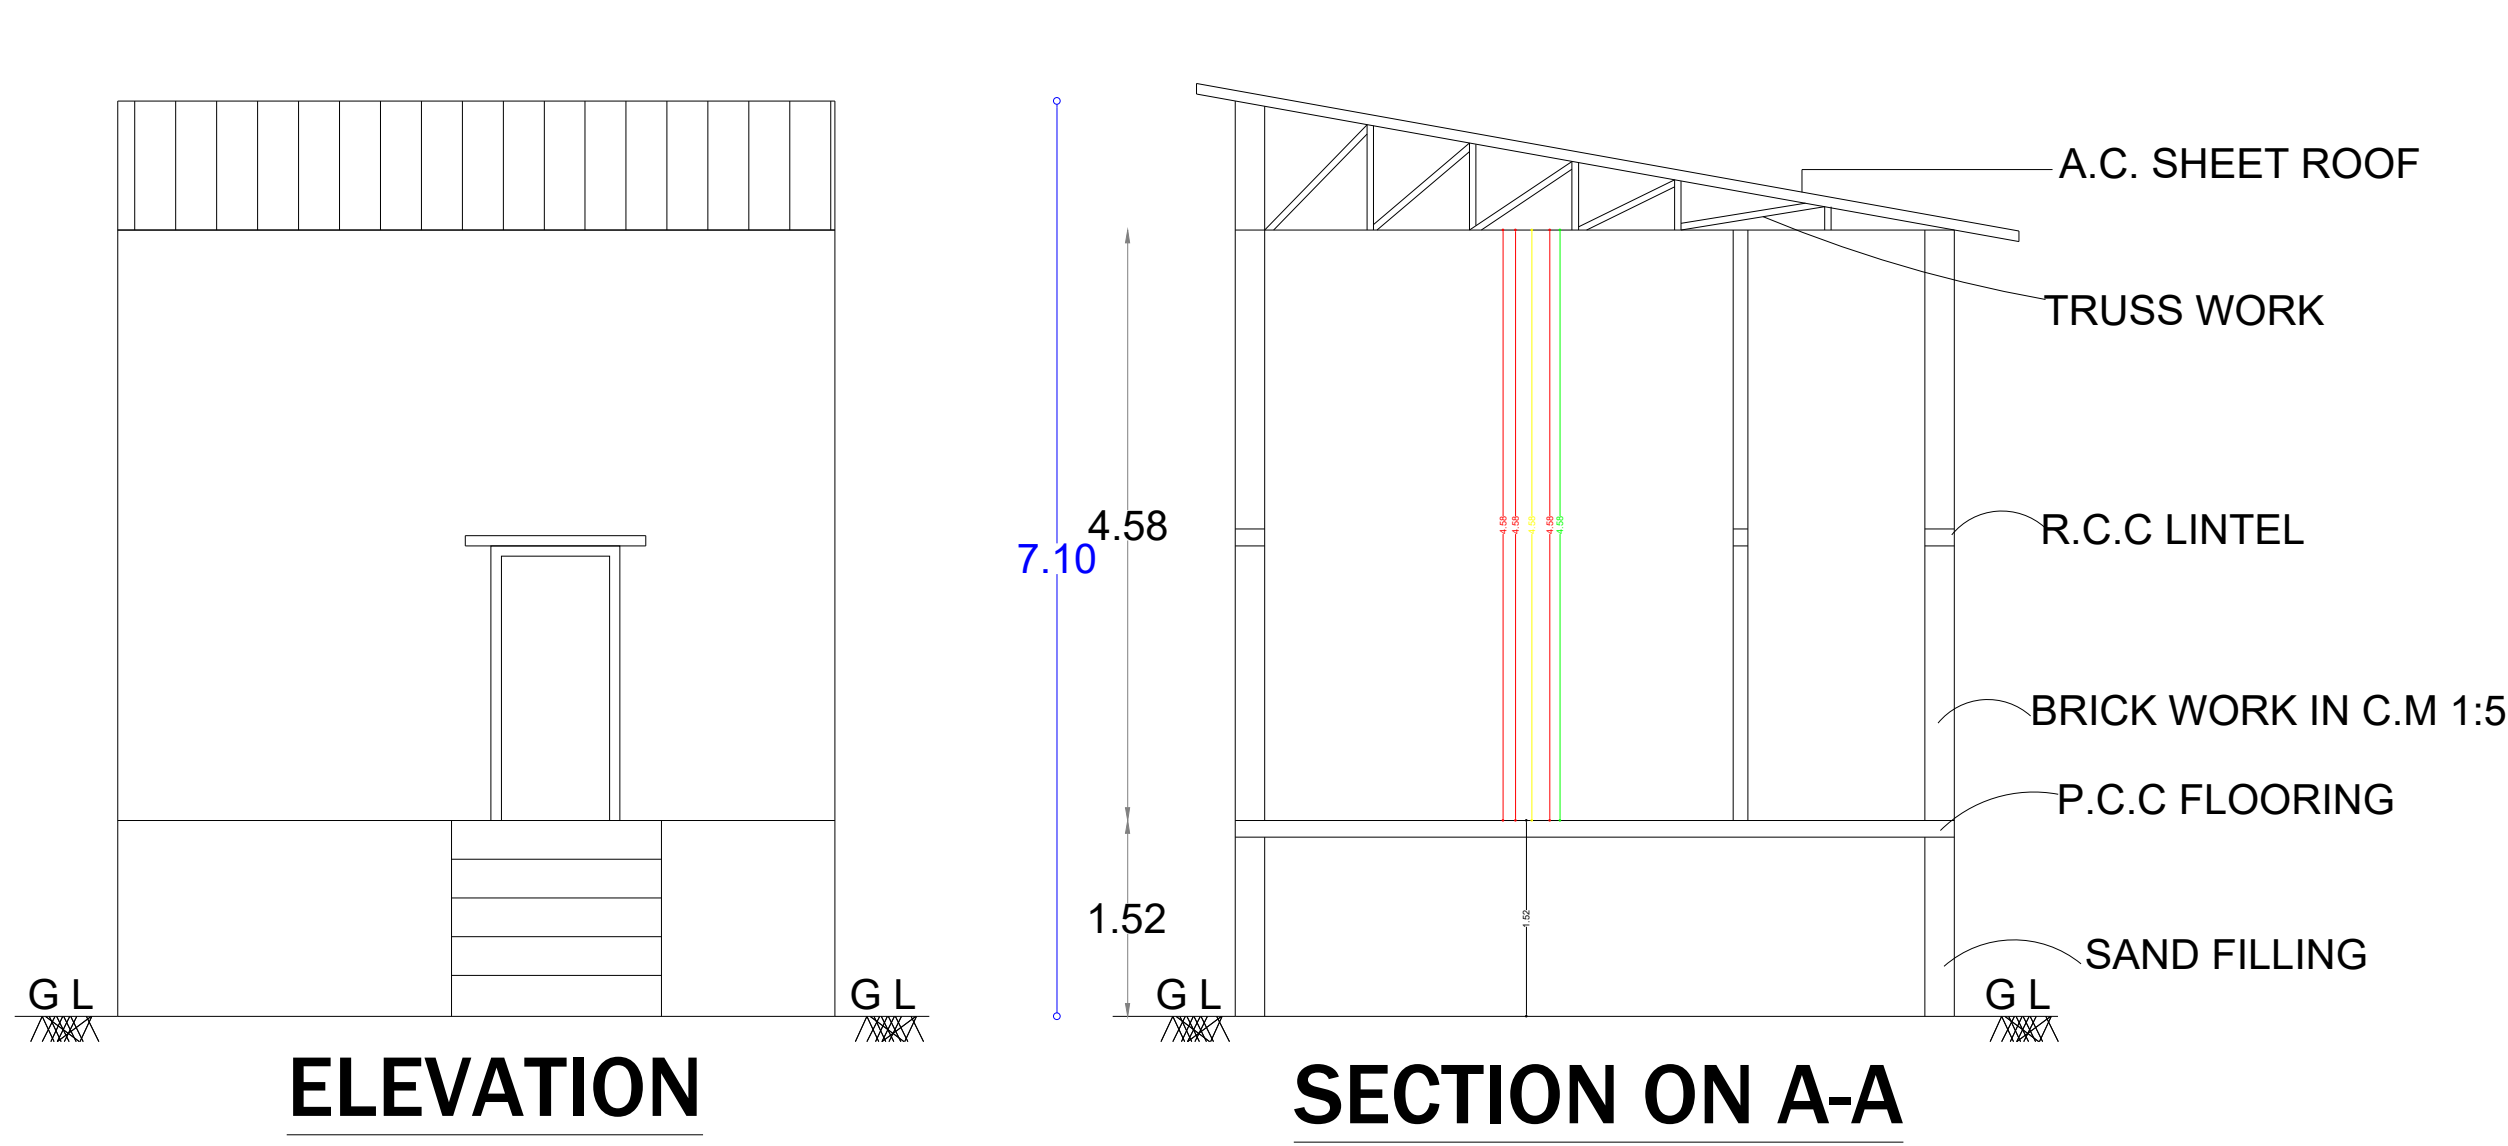

N

N

SITE

PRO

ROAD

PLAN SHOWING THE PROPOSED NEW CONSTRUCTION OF A.C SHEET ROOF GROUND FLOOR RESIDENTIAL BUILDING IN PLOT NO:7 & 8, RS.NO:372/3A (PATTA- RS.NO:372/3A3), KATTUPARAMAKUDI GROUP, PAMBUVIZHUNTHAN VILLAGE, ES.ANDAKUDI PANCHAYAT, PARAMAKUDI TALUK, PARAMAKUDI PANCHAYAT UNION, RAMANATHAPURAM DISTRICT.

NAME OF THE APPLICANT : Mr. V.VEERAAIAH S/O VELU

NAME OF THE APPLICANT : Mrs. V.JOTHI W/O VEERAAIAH

REFERENCE

MAIN DOOR	MD	3'3"X7'0"	1.00 X 2.13
DOOR	D	3'0"X7'0"	0.91 X 2.13
DOOR	D1	2'6"X7'0"	0.76 X 2.13
OPEN	O	3'0"X7'0"	0.91 X 2.13
WINDOW	W	4'6"X4'6"	1.37 X 1.37
VENTILATOR	V	3'0"X3'0"	0.91 X 0.91

DESCRIPTION	FSI AREA		NON FSI AREA		TOTAL AREA	
	SFT	SQM	SFT	SQM	SFT	SQM
SITE AREA (AS PER DOCUMENT)	-	-	-	-	2160.00	200.67
SITE AREA (AS PER DRAWING) (INCLUDING SPLAY AREA)	-	-	-	-	2160.00	200.67
SITE AREA (AS PER DRAWING) (EXCLUDING SPLAY AREA)	-	-	-	-	2147.96	199.55
PRO.GROUND FLOOR	337.67	31.37	-	-	337.67	31.37
OPEN AREA	-	-	-	-	1810.29	168.18
TOTAL AREA	337.67	31.37	-	-	-	-
NO OF CAR PARKING REQUIRED -0 NO'S			NO OF TWO WHEELER PARKING REQUIRED -1 NO'S			
NO OF CAR PARKING PROVIDED -0 NO'S			NO OF TWO WHEELER PARKING PROVIDED -1 NO'S			
MAXIMUM ONE FLOOR AREA - 31.37 Sq.m			TOTAL FLOOR AREA - 31.37 Sq.m			

$$F.S.I = \frac{\text{TOTAL FSI AREA}}{\text{SITE EXTENT}} = \frac{31.37}{199.55} = 0.157 < 2.00$$

V. VEERAAIAH
V. JOTHI
APPLICANT

