




PLAN SHOWING THE PROPOSED CONSTRUCTION OF RCC ROOF RESIDENTIAL BUILDING IN GROUND FLOOR AT S.NO:303/15,PATTA NO:4035
ATHIYUTHU VILLAGE & PANCHAYAT,RAMANATHAPURAM UNION & DISTRICT.,

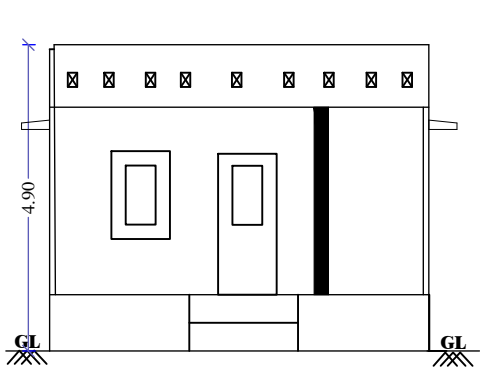


ELEVATION

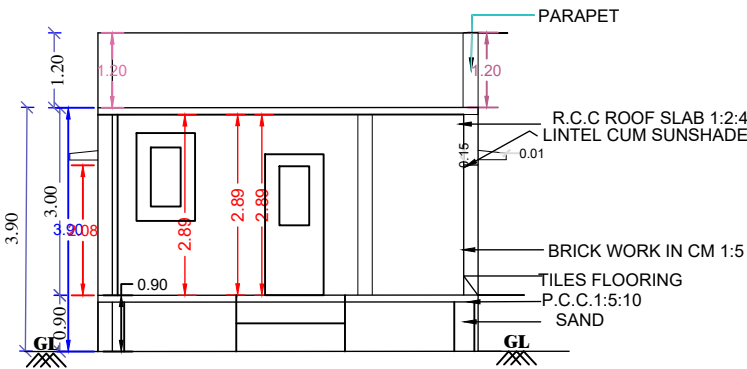


SECTION ON A-B

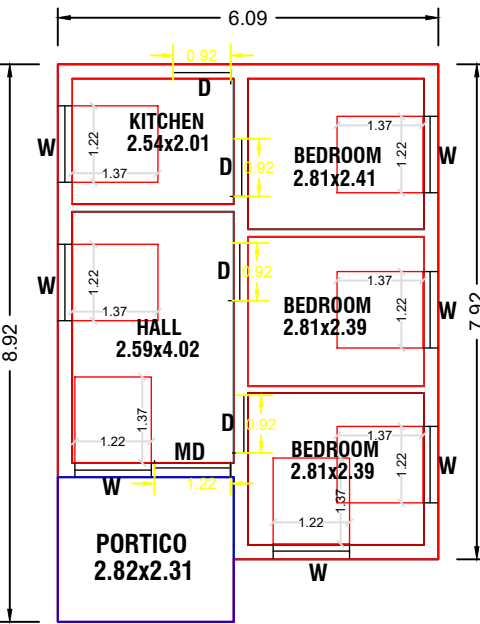


GR

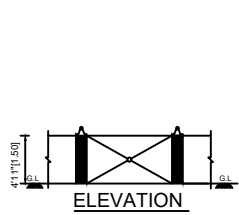


COMPOUND WALL PLAN

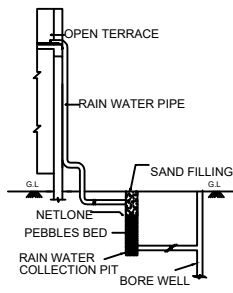


RAIN WATER HARVESTING SYSTEM

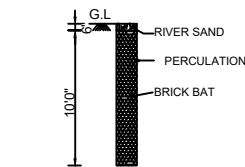



PERCOLATION PIT

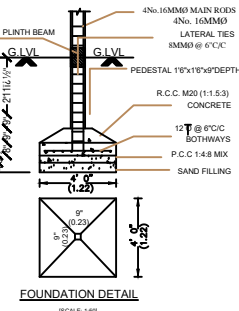

FOUNDATION DETAIL

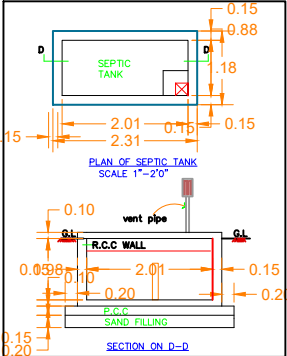

SECTION ON D-D

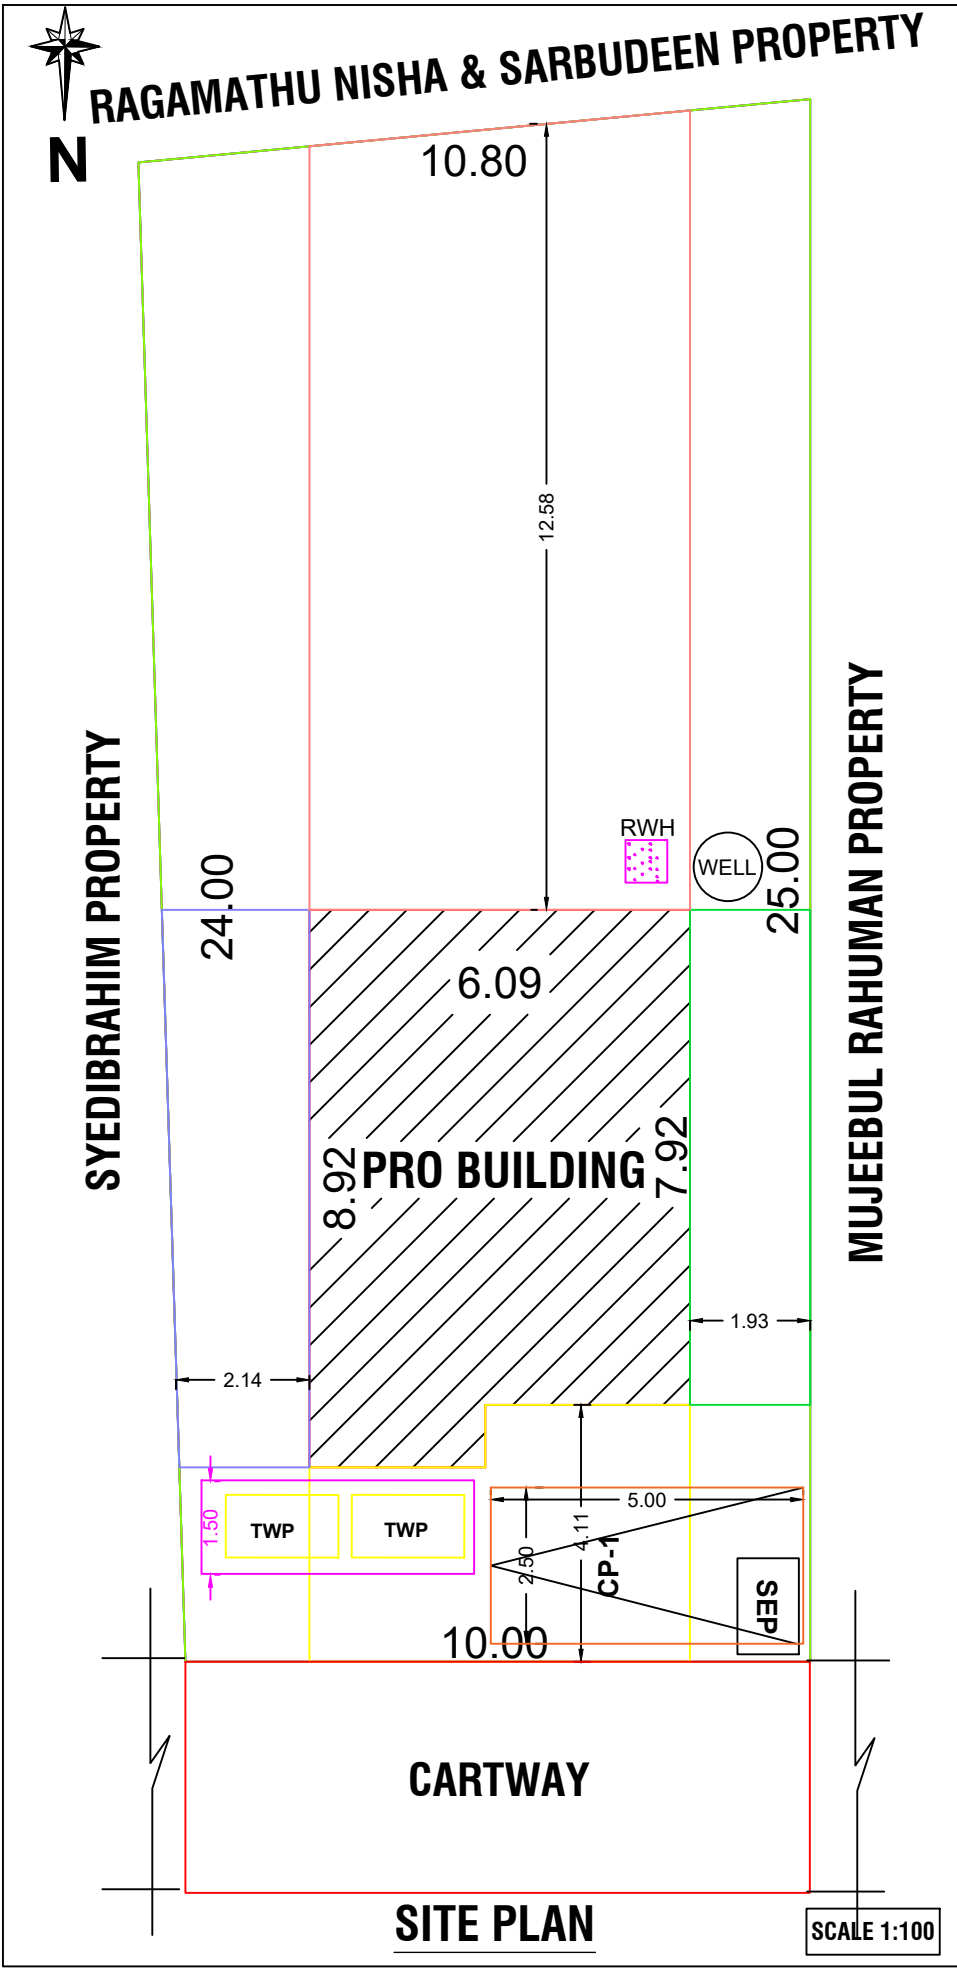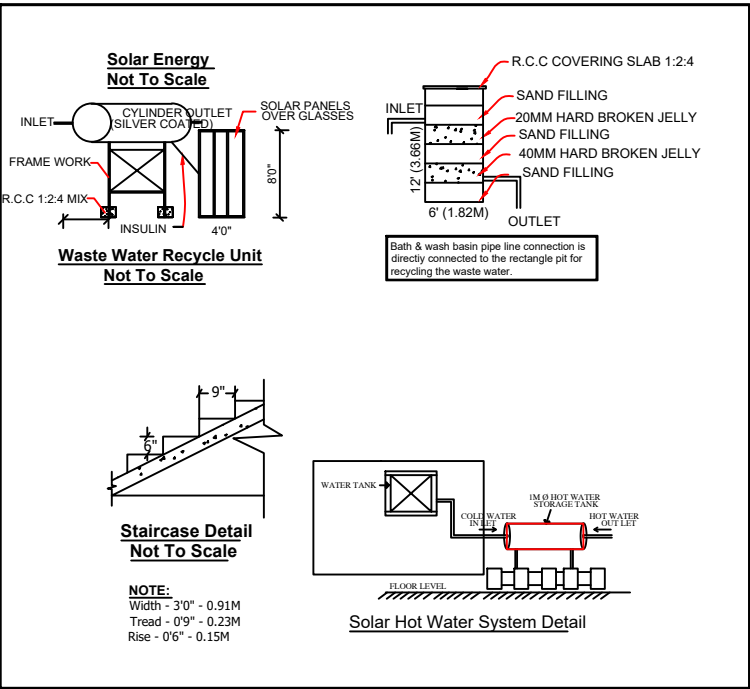

SCHEDULE OF JOINERY		
TYPE	DESCRIPTION	SIZE
MD	MAIN DOOR	1.22M X 2.10M
D	DOOR	0.93M X 2.10M
D1	DOOR	0.75M X 2.10M
W	WINDOW	1.22M X 1.37M
V	VENTILATION	0.60M X 0.90M

AREA DETAILS:-		
AREA STATEMENT	SQ.FT	SQ.M
SITE AREA:		
AS PER DOCUMENT	3270.00	303.79
AS PER SITE	3270.00	303.79
AS PER PATTA	3186.12	296.00
GROUND FLOOR AREA	549.38	51.04
VACANT LAND	2636.74	244.96

FSI CALCULATION

$FSI = \frac{\text{TOTAL BUILT UP AREA}}{\text{TOTAL PLOT EXTENT}}$

$FSI = \frac{51.04}{296.00} = 0.17\% < 2.0 \%$

PARKING PROVIDED:

NO OF TWO WHEELER PARKING:2 NOS

NO OF CAR PARKING:1NOS

APPLICANT SIGN:

Mr.BATCHA MOHAIDEEN

ENGINEER :

Er.M.RAJKUMAR
Licensed Building Surveyor
Reg No : 1384/S/2025/00002
GRD RAMANATHAPURAM MUNICIPALITY
VEL TEXTURE
3, Elengovadigal Street,
Ramanathapuram - 623501
Cell : 79043 77403.

OFFICE USE: