




PLAN SHOWING THE PROPOSED RESIDENTIAL BUILDING AT S.NO:243/150,24,276/20, PATTa NO:16,18
IN KEELAKARAI TALUK, PANAIYADIYENTHAL GROUP, VILLAGE & PANCHAYAT RAMANATHAPURAM DISTRICT.

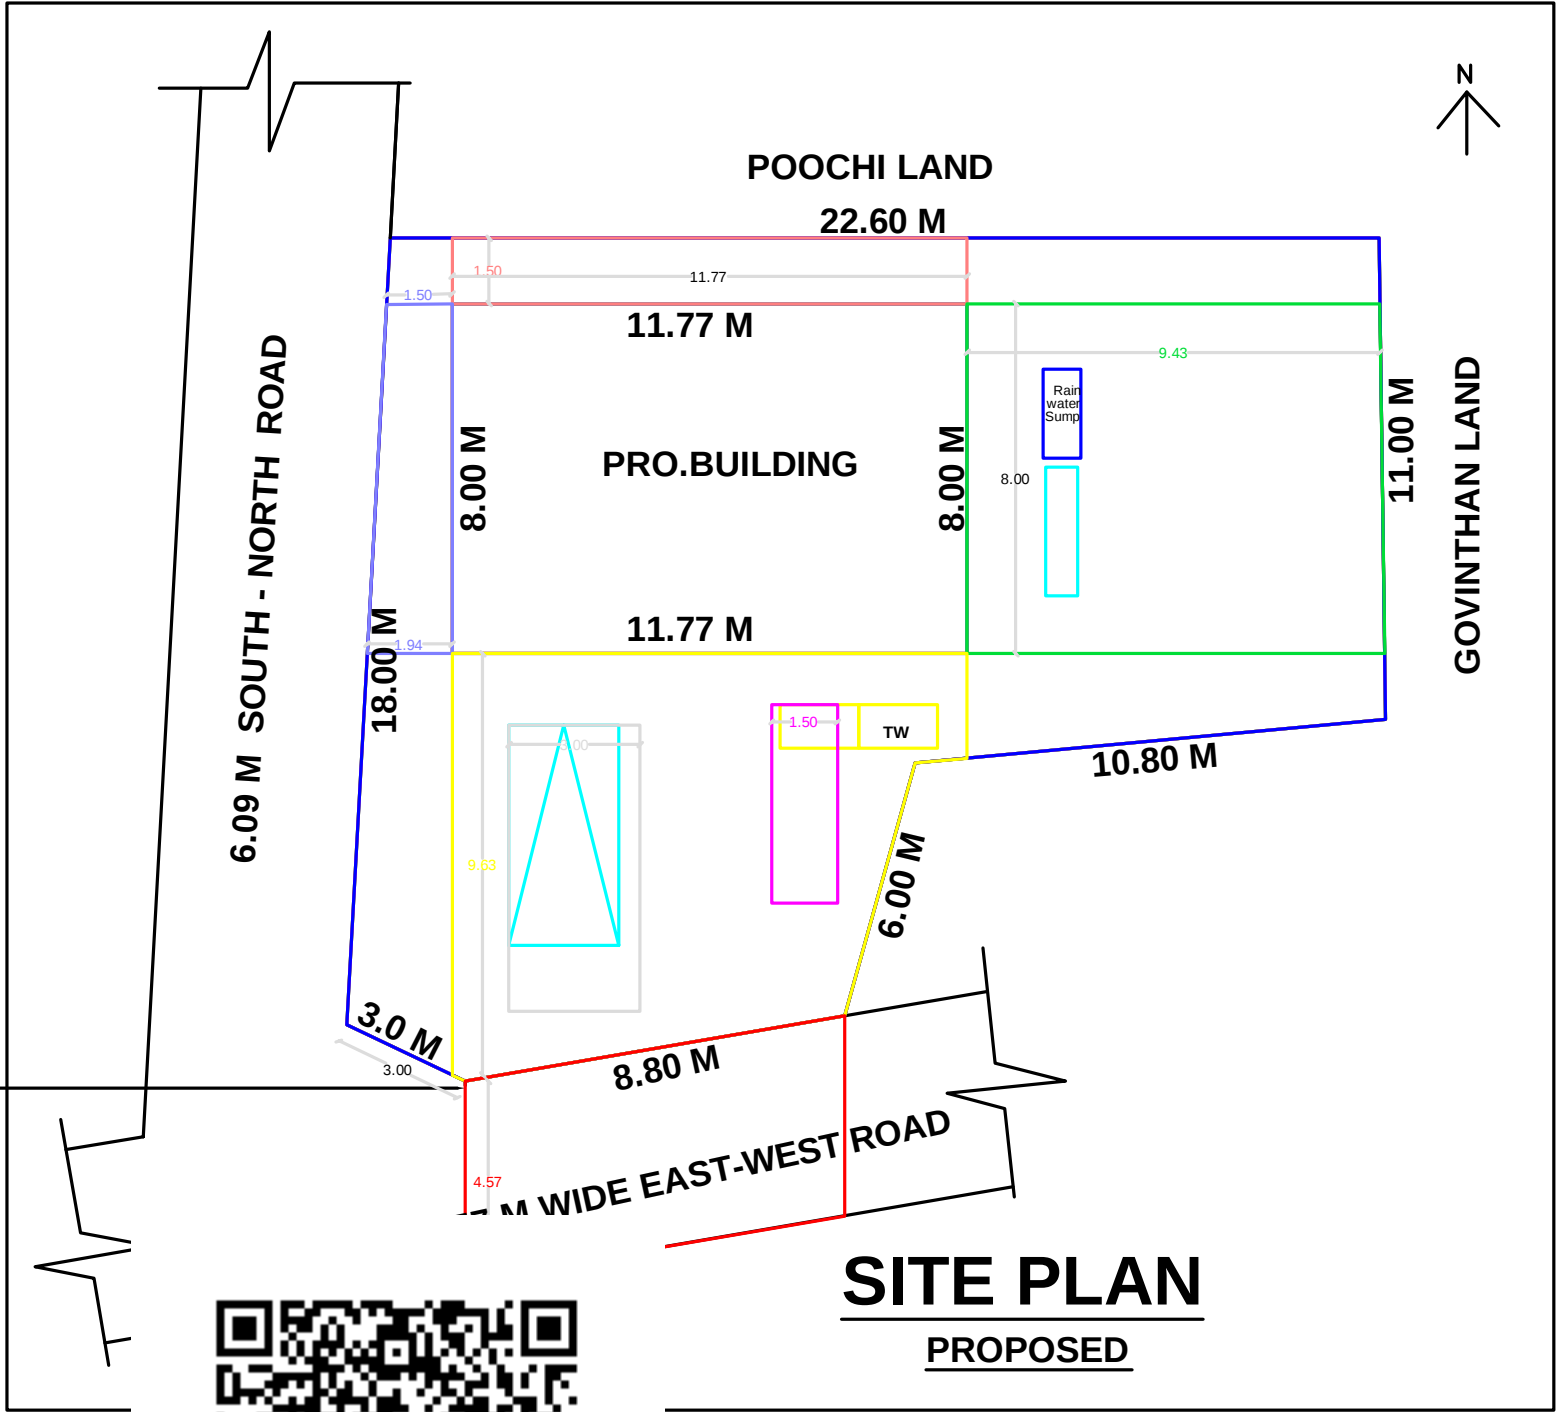


SITE PLAN
PROPOSED

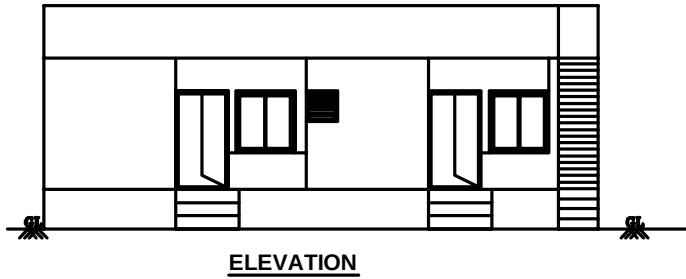


ELEVATION

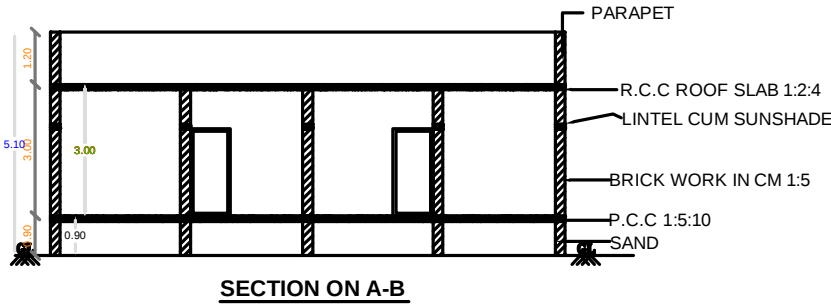

SECTION ON A-B

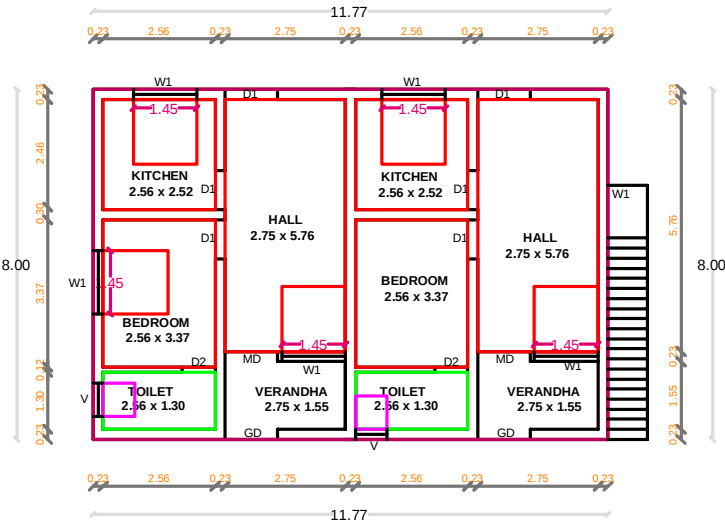


GROUND FLOOR PLAN
PROPOSED

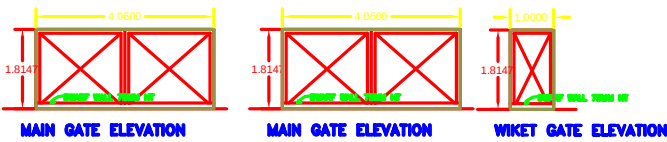

MAIN GATE ELEVATION


MAIN GATE ELEVATION

WICKET GATE ELEVATION

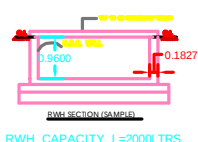

RWH_CAPACITY_L=2000LTRS

SHEET - 1

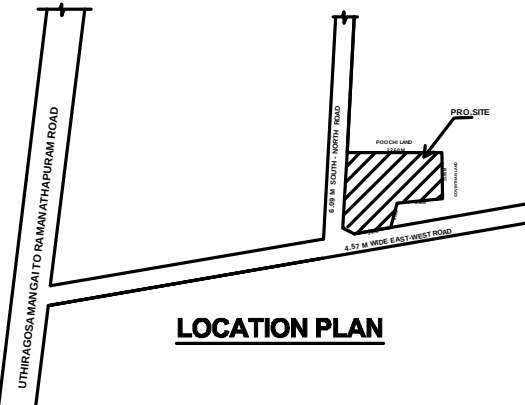

LOCATION PLAN

DRAWN - N.RAJU SCALE - 1 : 100

AREA STATEMENT

S. NO.	DESCRIPTION	AREA (SQ.FT.)	AREA (SQ.M.)
1	PLOT EXTENT (AS PER DOC)	3540.00	329.00
2	PLOT EXTENT (AS PER PATTa)	3519.82	327.00
3	PLOT EXTENT (AS PER SITE)	3756.20	348.96

BLOCK NAME	BUILTUP AREA IN SQ.FEET	BUILTUP AREA IN SQ.METER	FSI AREA IN
GROUND FLOOR	1013.53	94.16	94.16
TOTAL FSI AREA	1013.53	94.16	94.16
VACANT AREA	2526.47	234.84	

OWNER / POWER AGENT

Mr. KARUPPAIYA

LICENSED SURVEYOR

Er. N. RAJU, DCE,BE,PBD.,
Licensed Surveyor
Regn No: 135/LS/2021/00001
Registered Engineer
Regn No: RE/Gr.III/01/2022
NR ARCHITECTS & BUILDERS
47, Royal Lodge Near Old Busstand,
Rameswaram Road, Ramnad - 623 501,
Cell: 8870818890, Ph: 04567-356610.

OFFICE