



PLAN SHOWING THE EXISTING GROUND FLOOR & PROPOSED CONSTRUCTION OF FIRST FLOOR RCC ROOF RESIDENTIAL BUILDING IN PLOT No:9pt , PATTA No:12677 ,S.No:371/26 AT PATTINAMKATHAN VILLAGE & PANCHAYAT , MANDAPAM UNION , RAMANATHAPURAM TALUK , RAMANATHAPURAM DISTRICT.


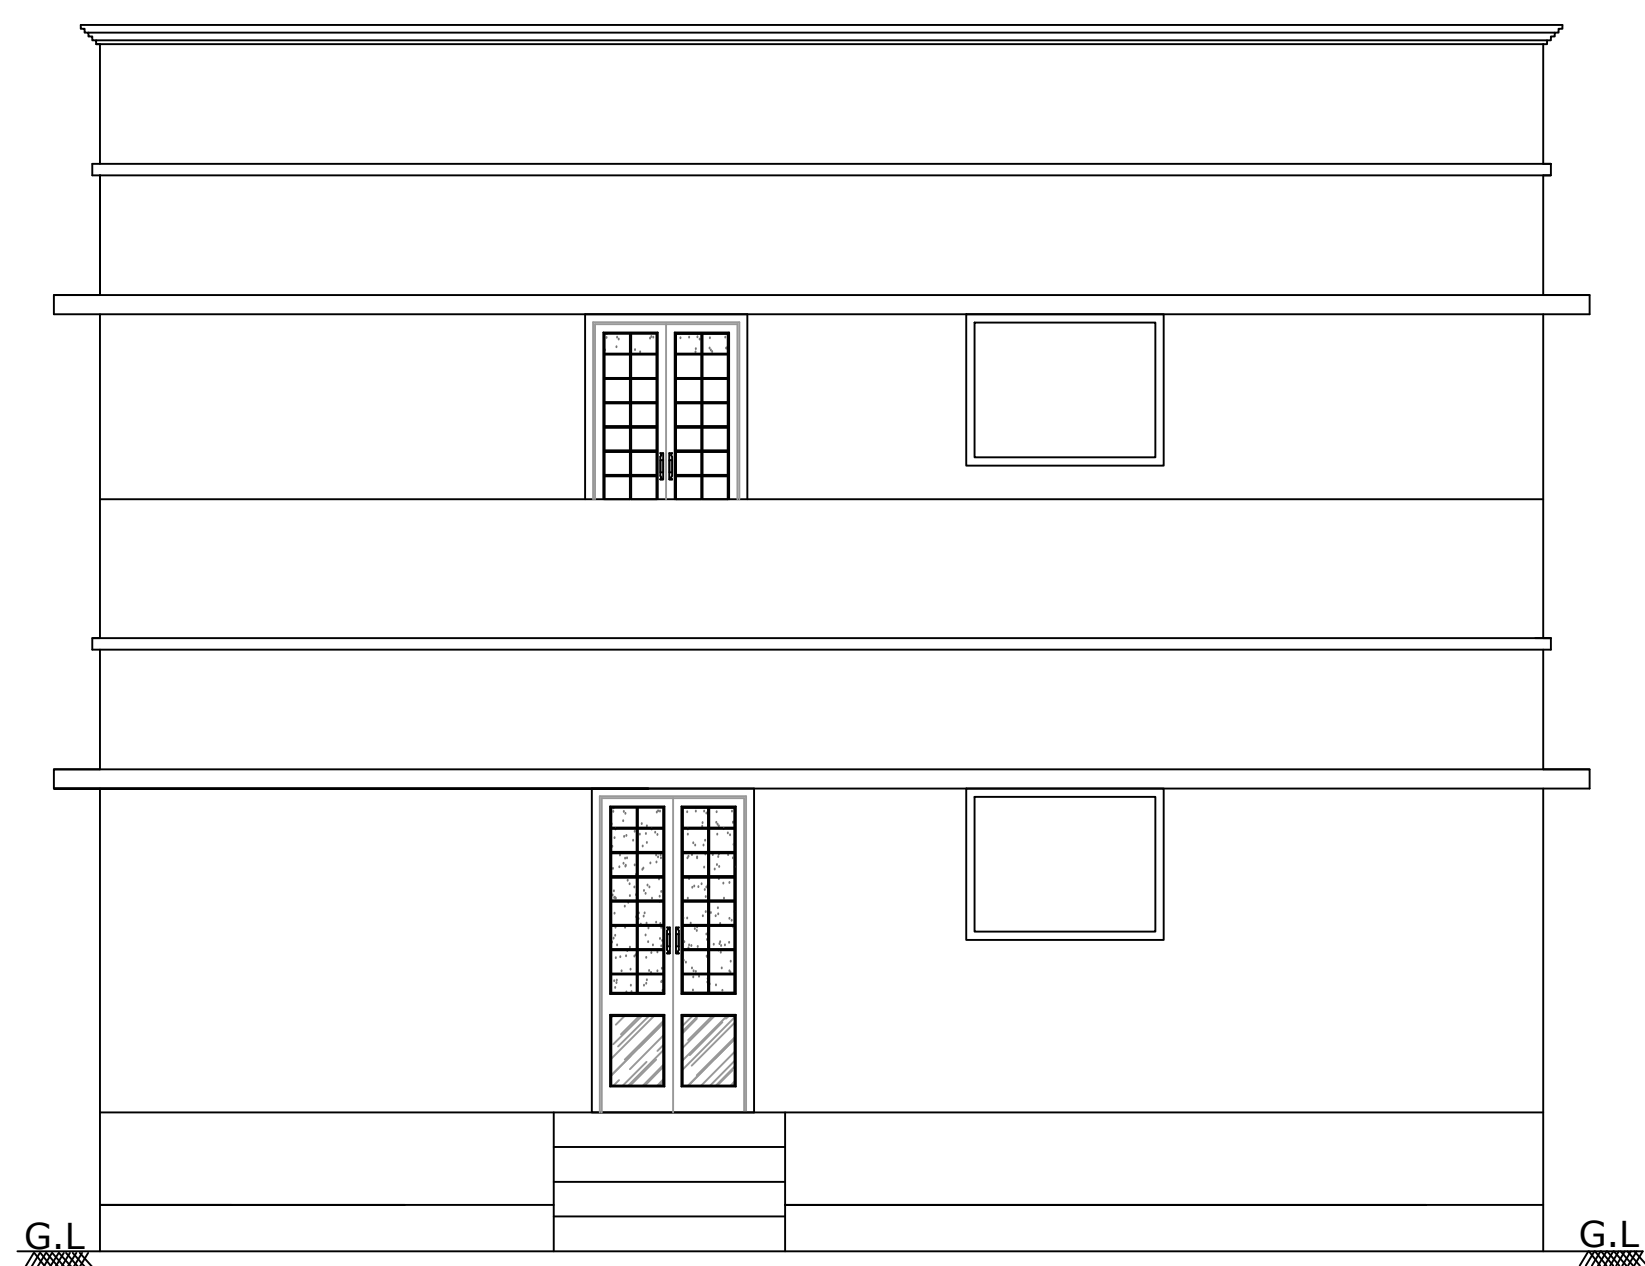


ELEVATION

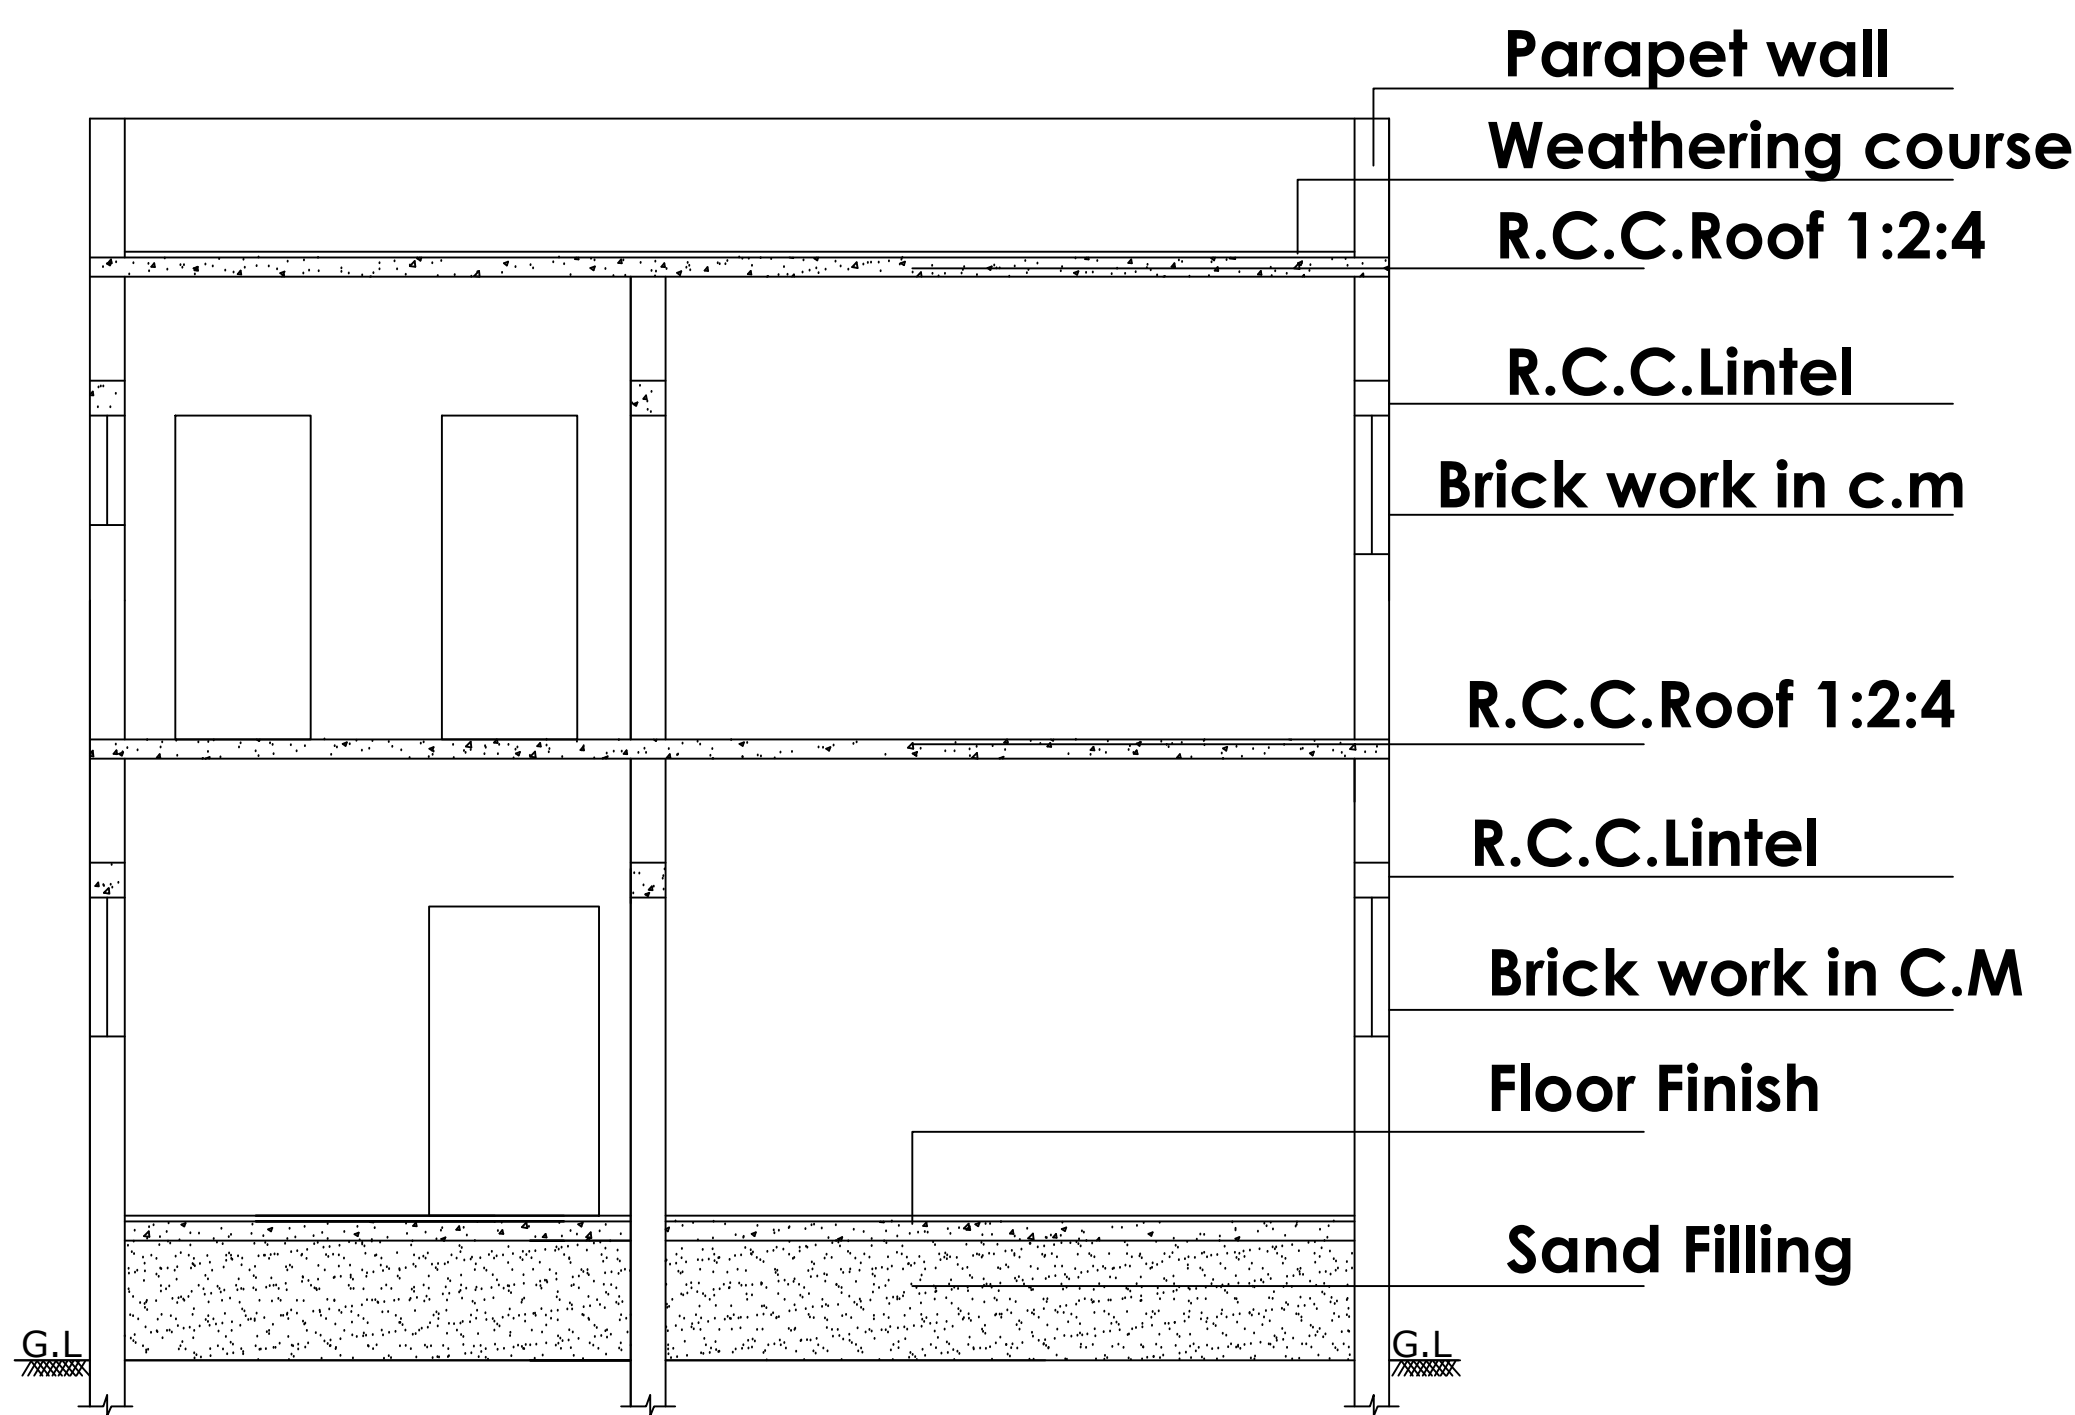


SECTION ON XX


A.KANNAN.,S/o.ARUMUGAM.

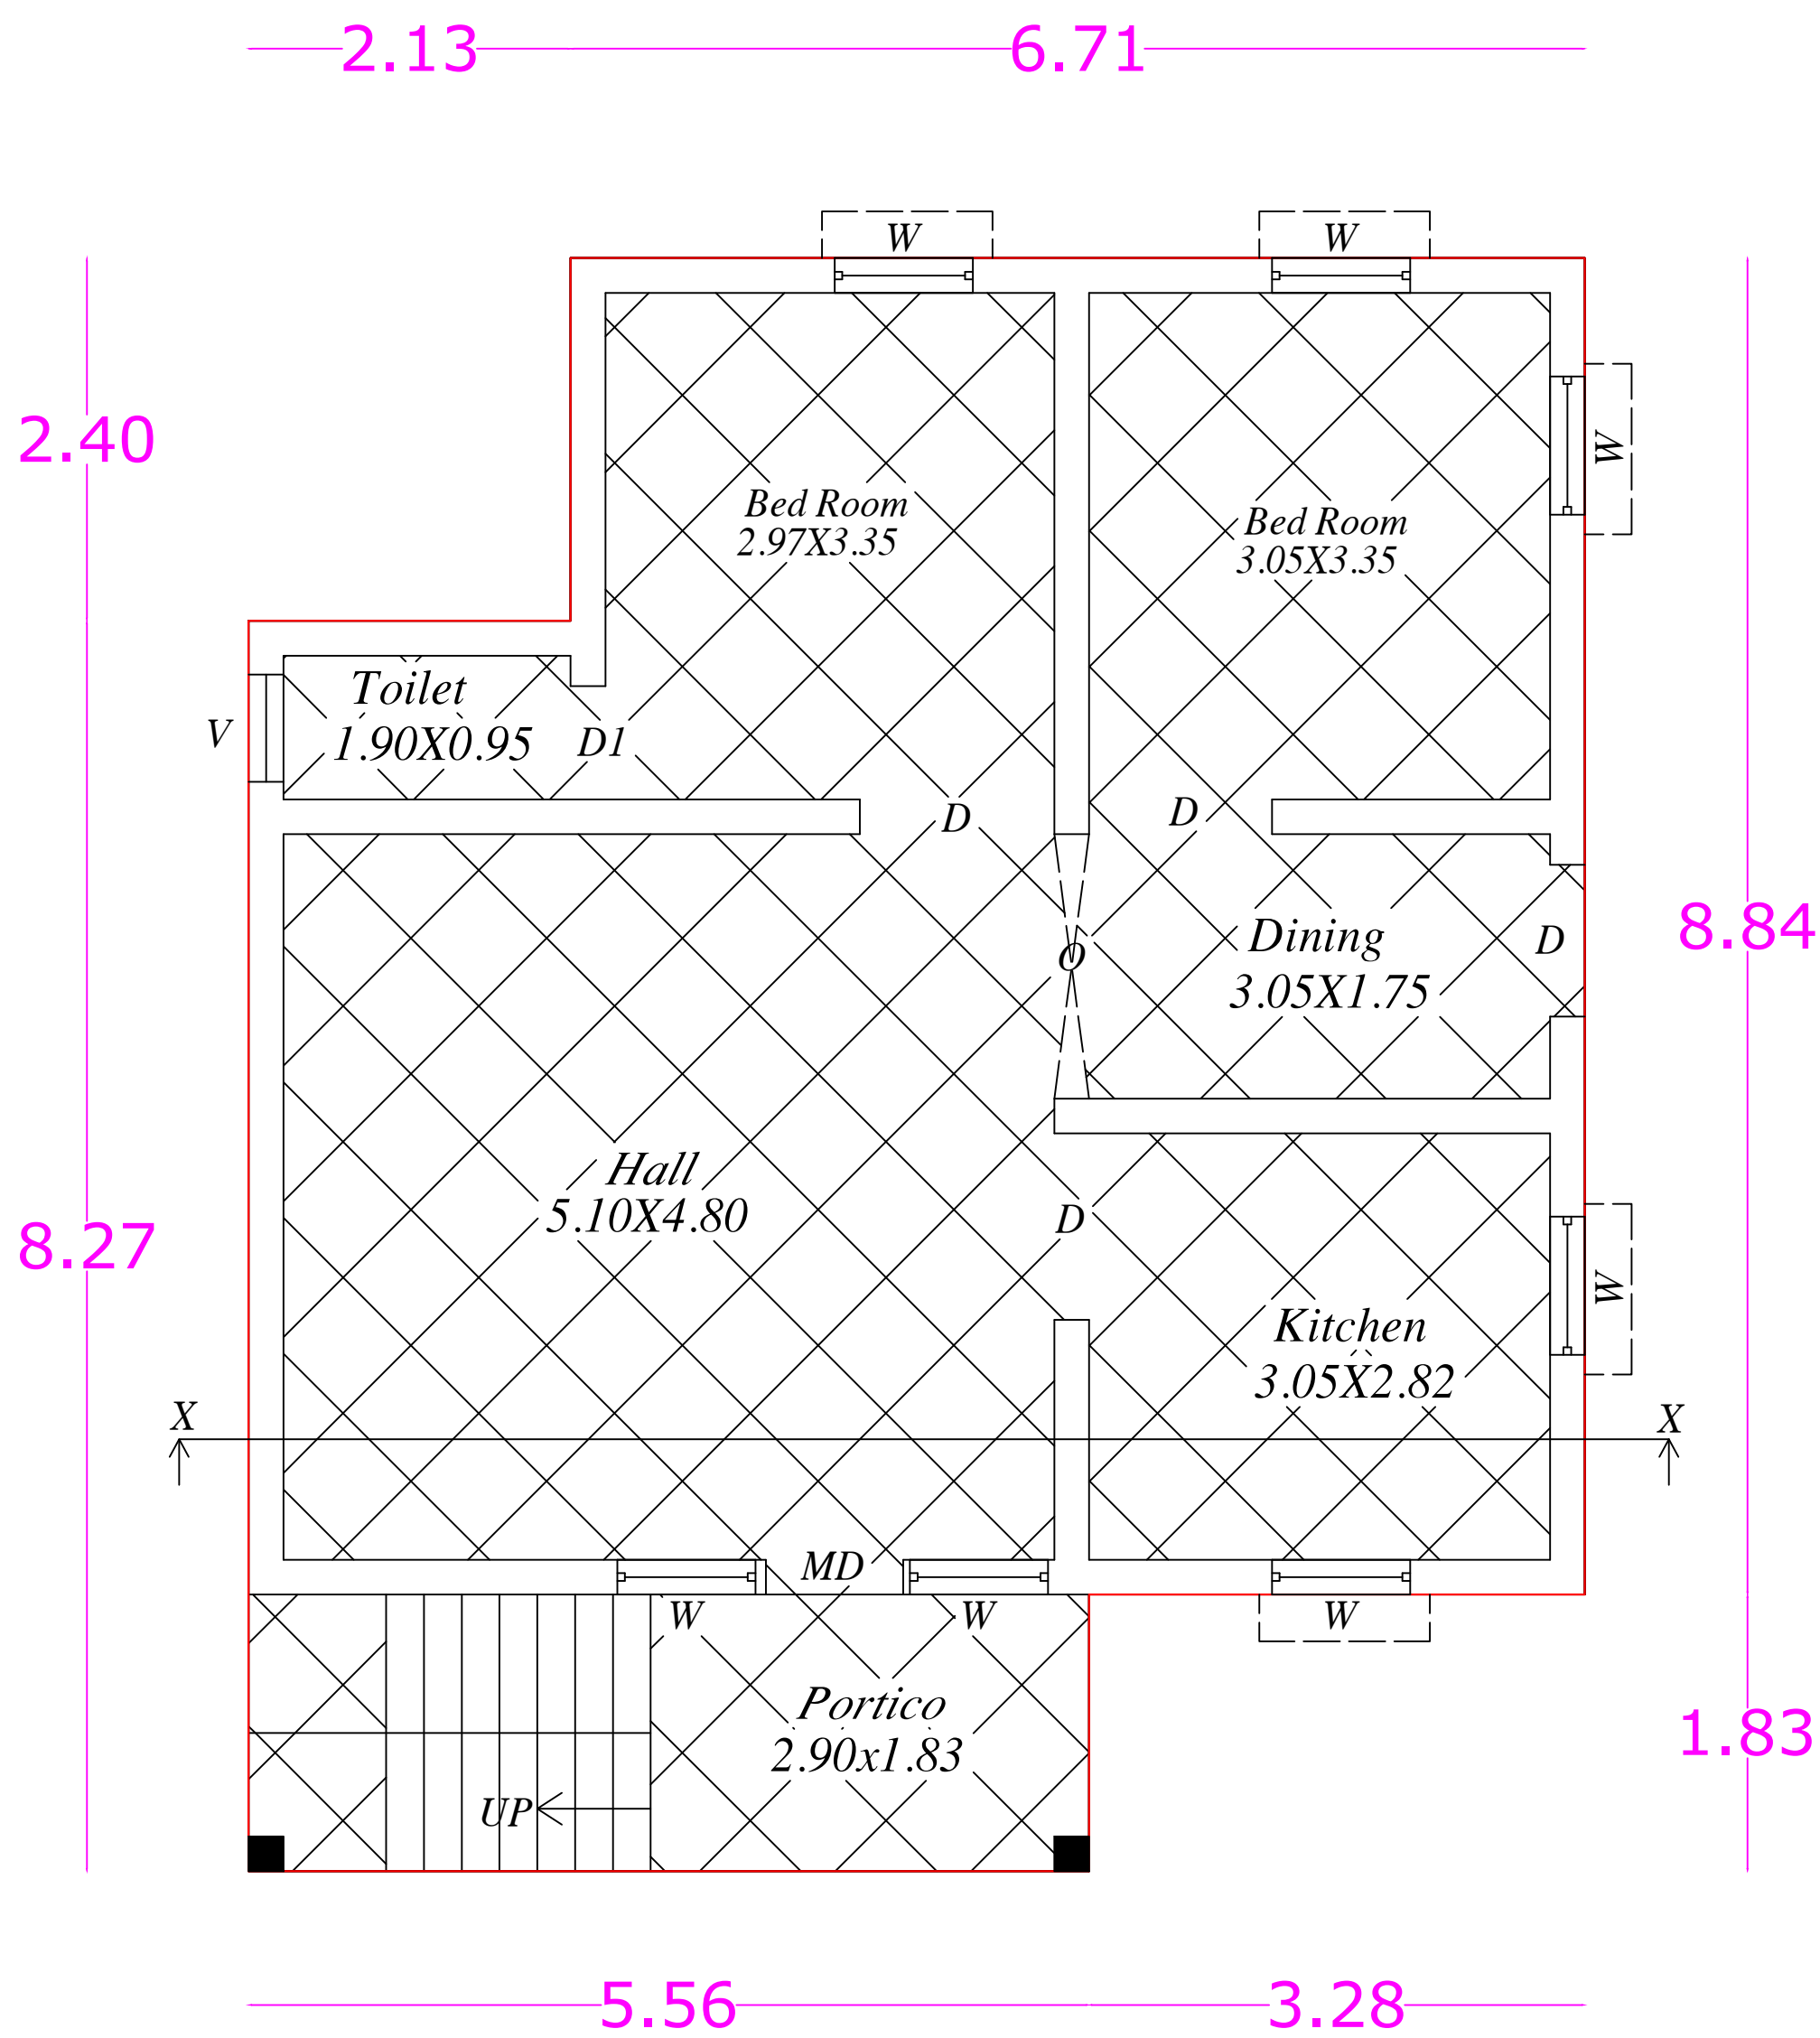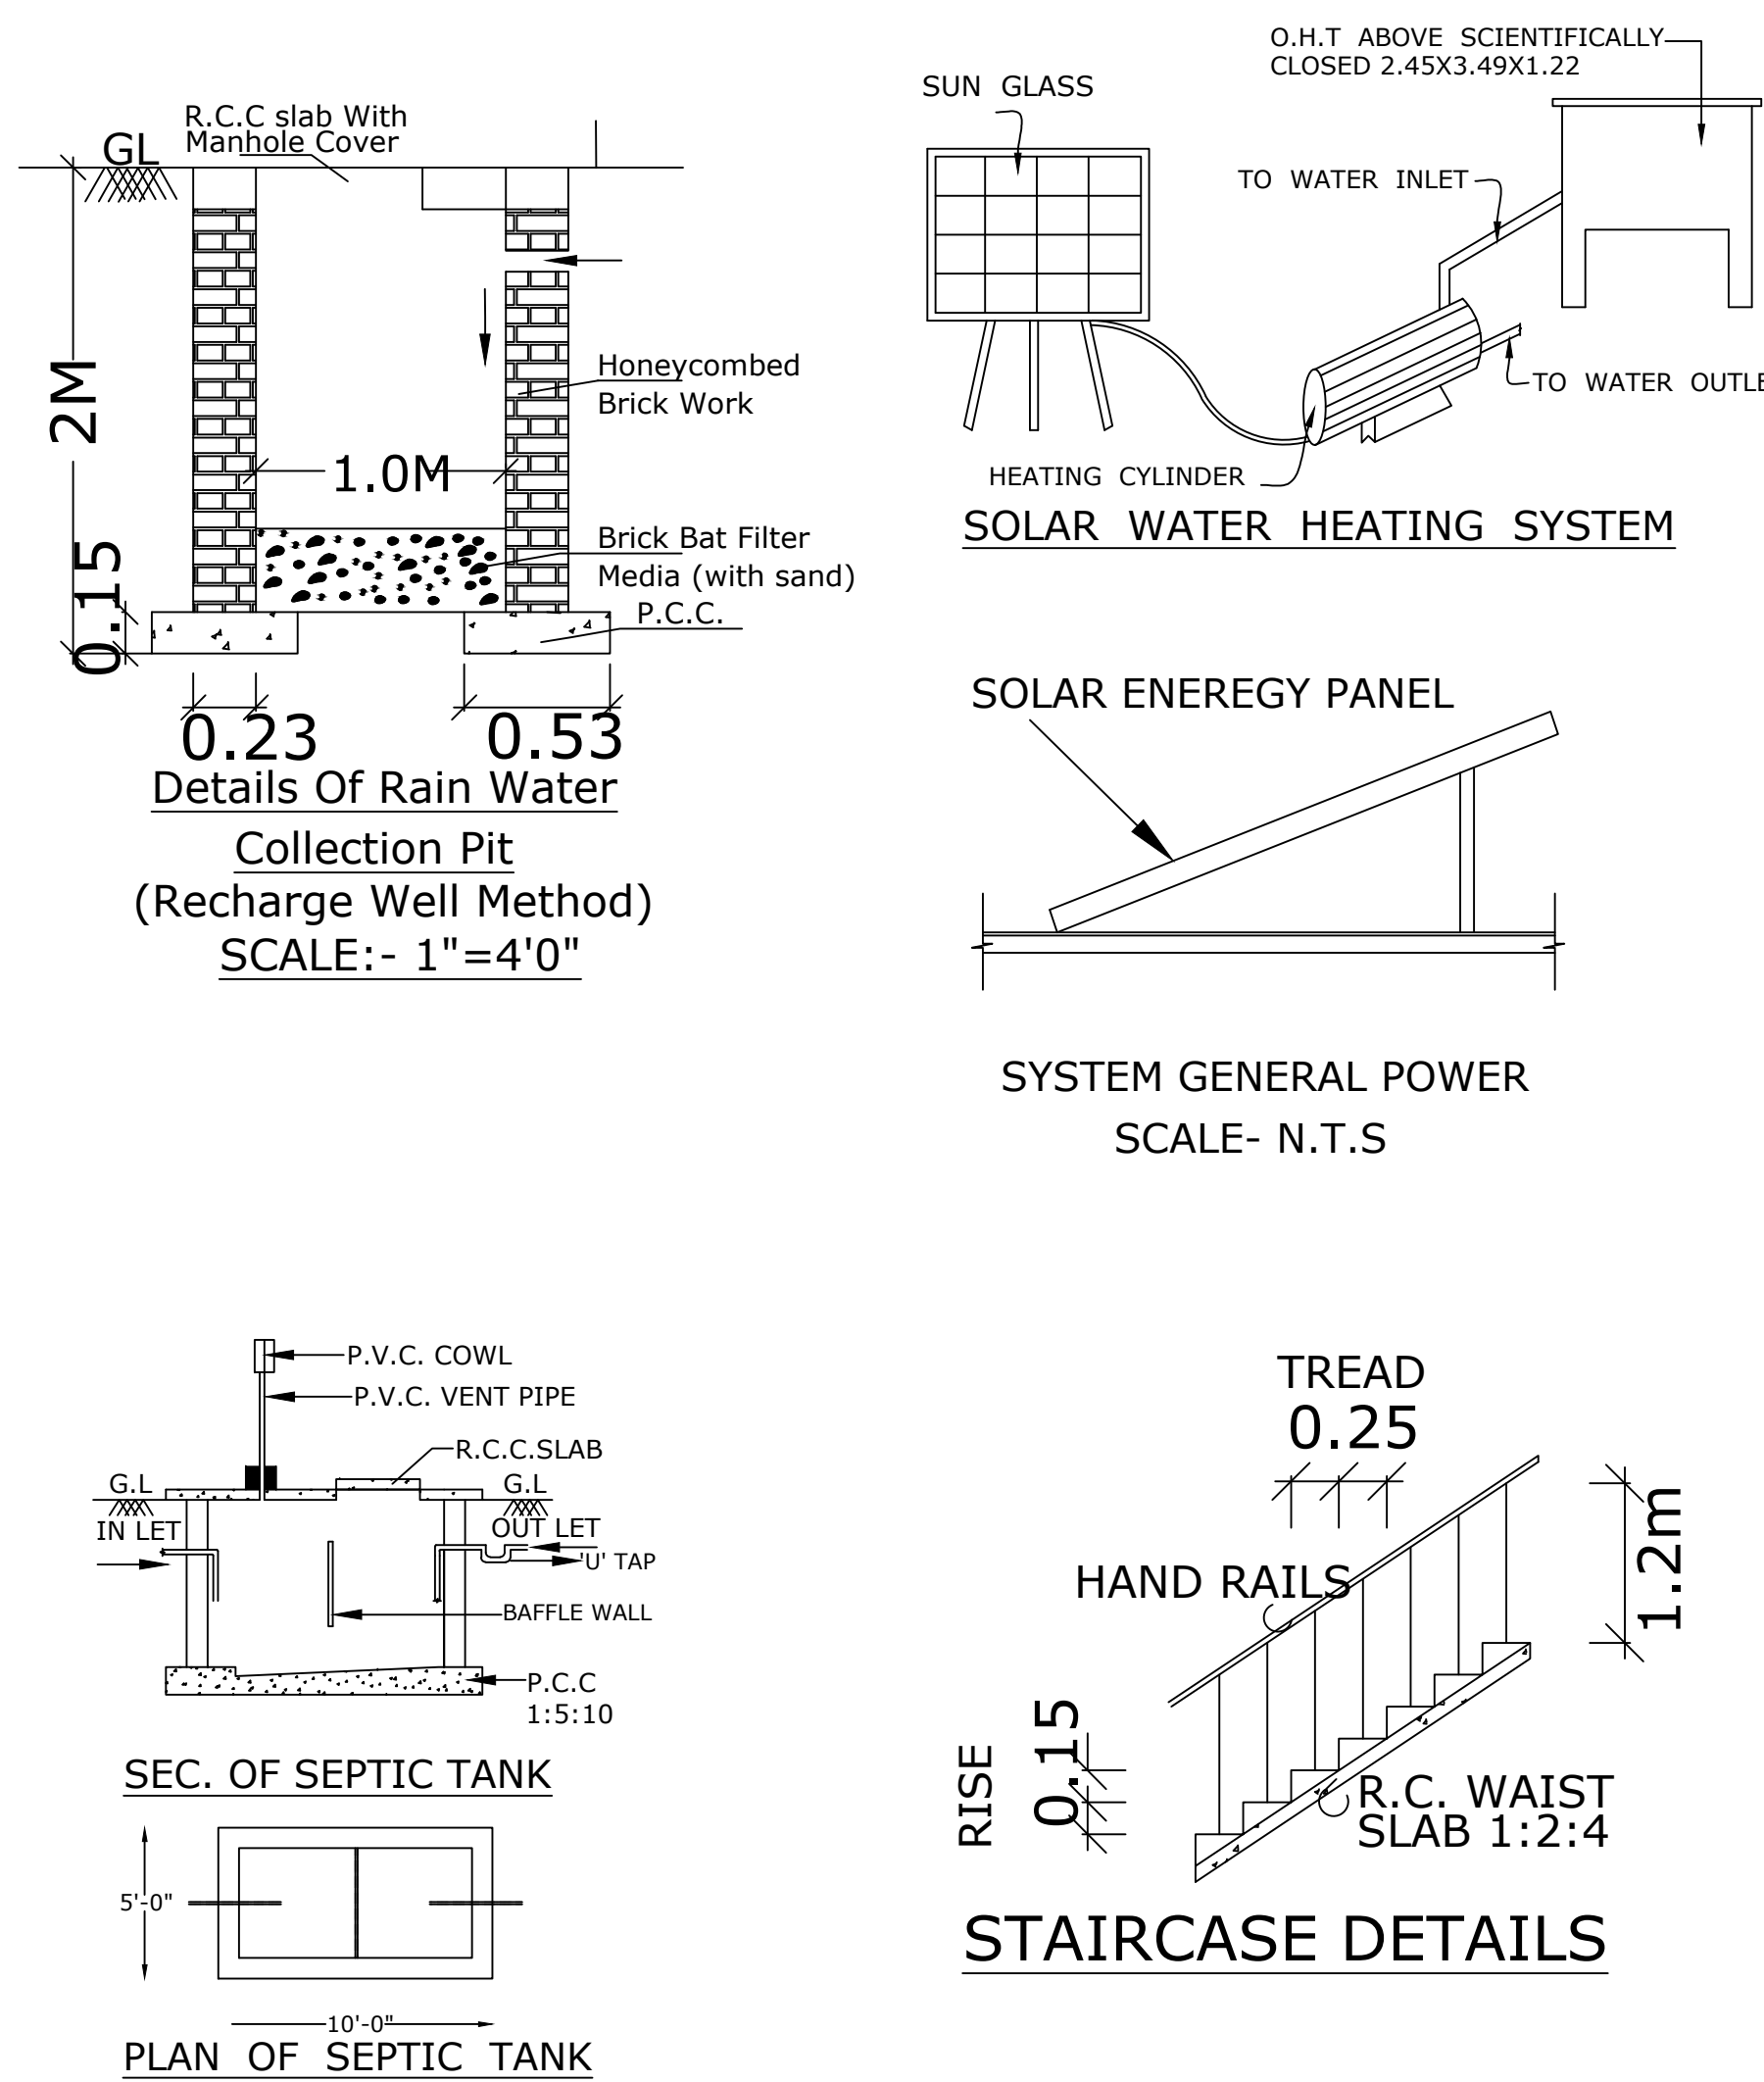

EXISTING
GUND FLOOR PLAN

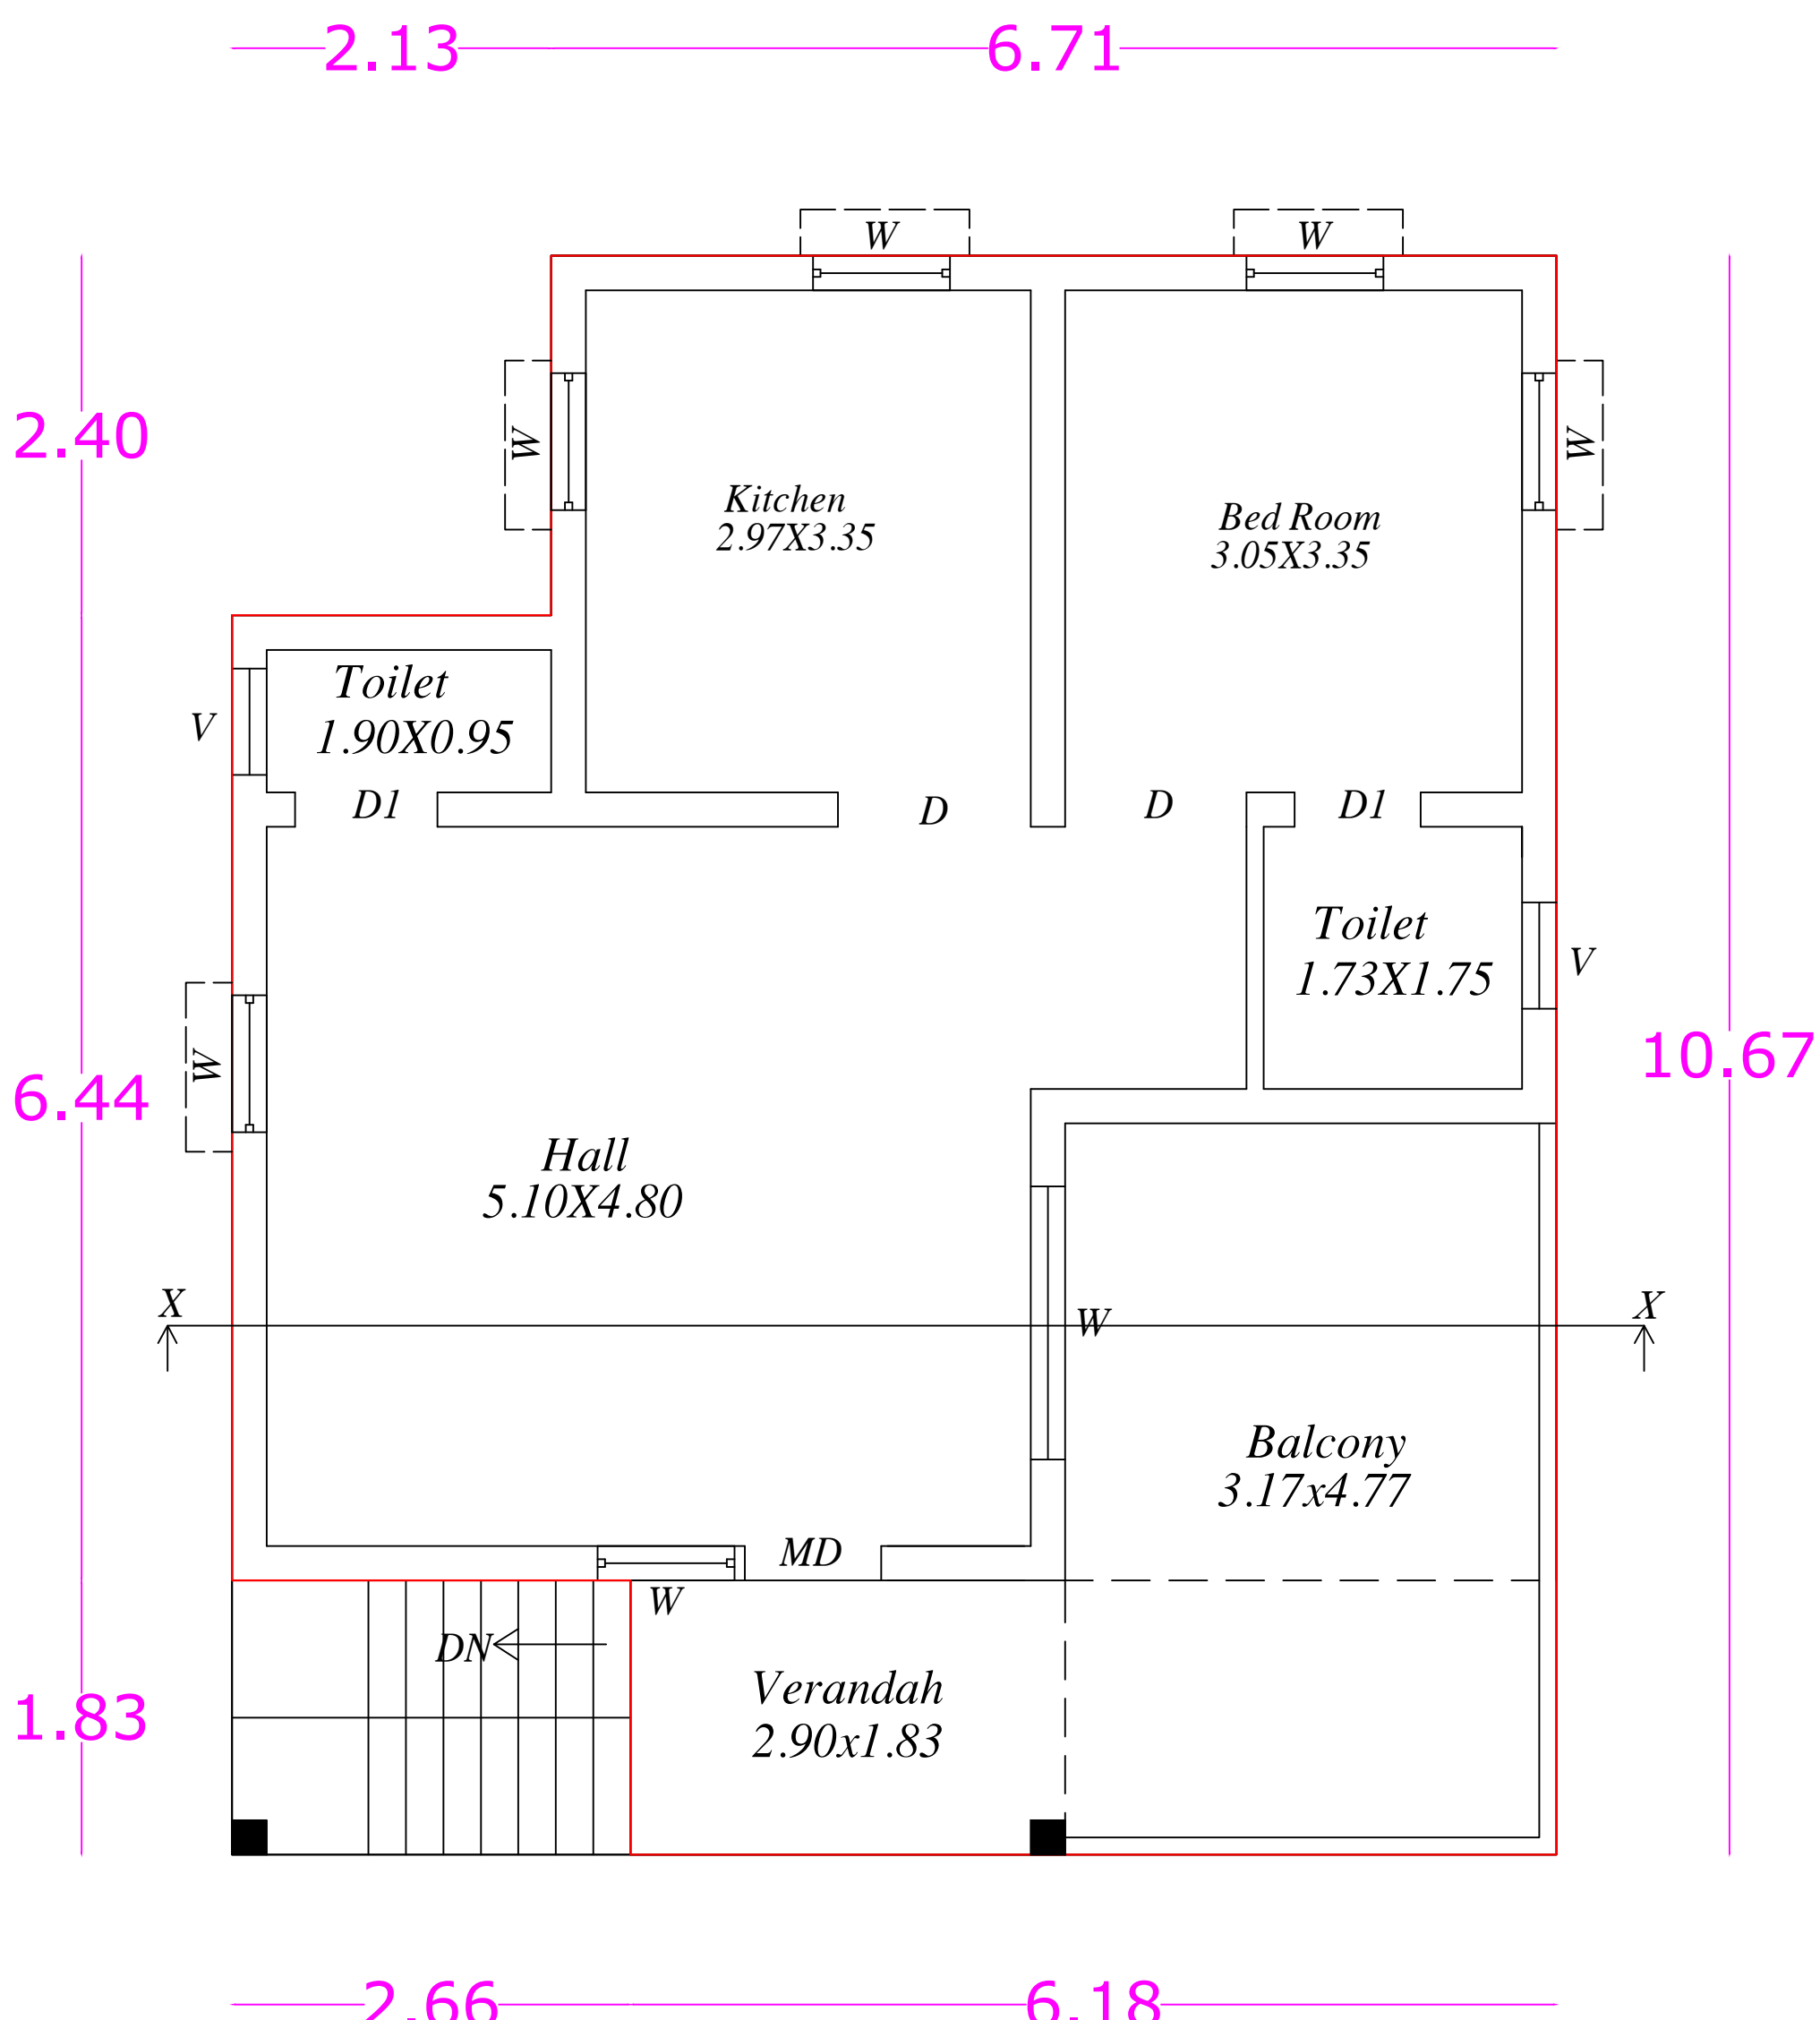

PROPOSED
FIRST FLOOR PLAN

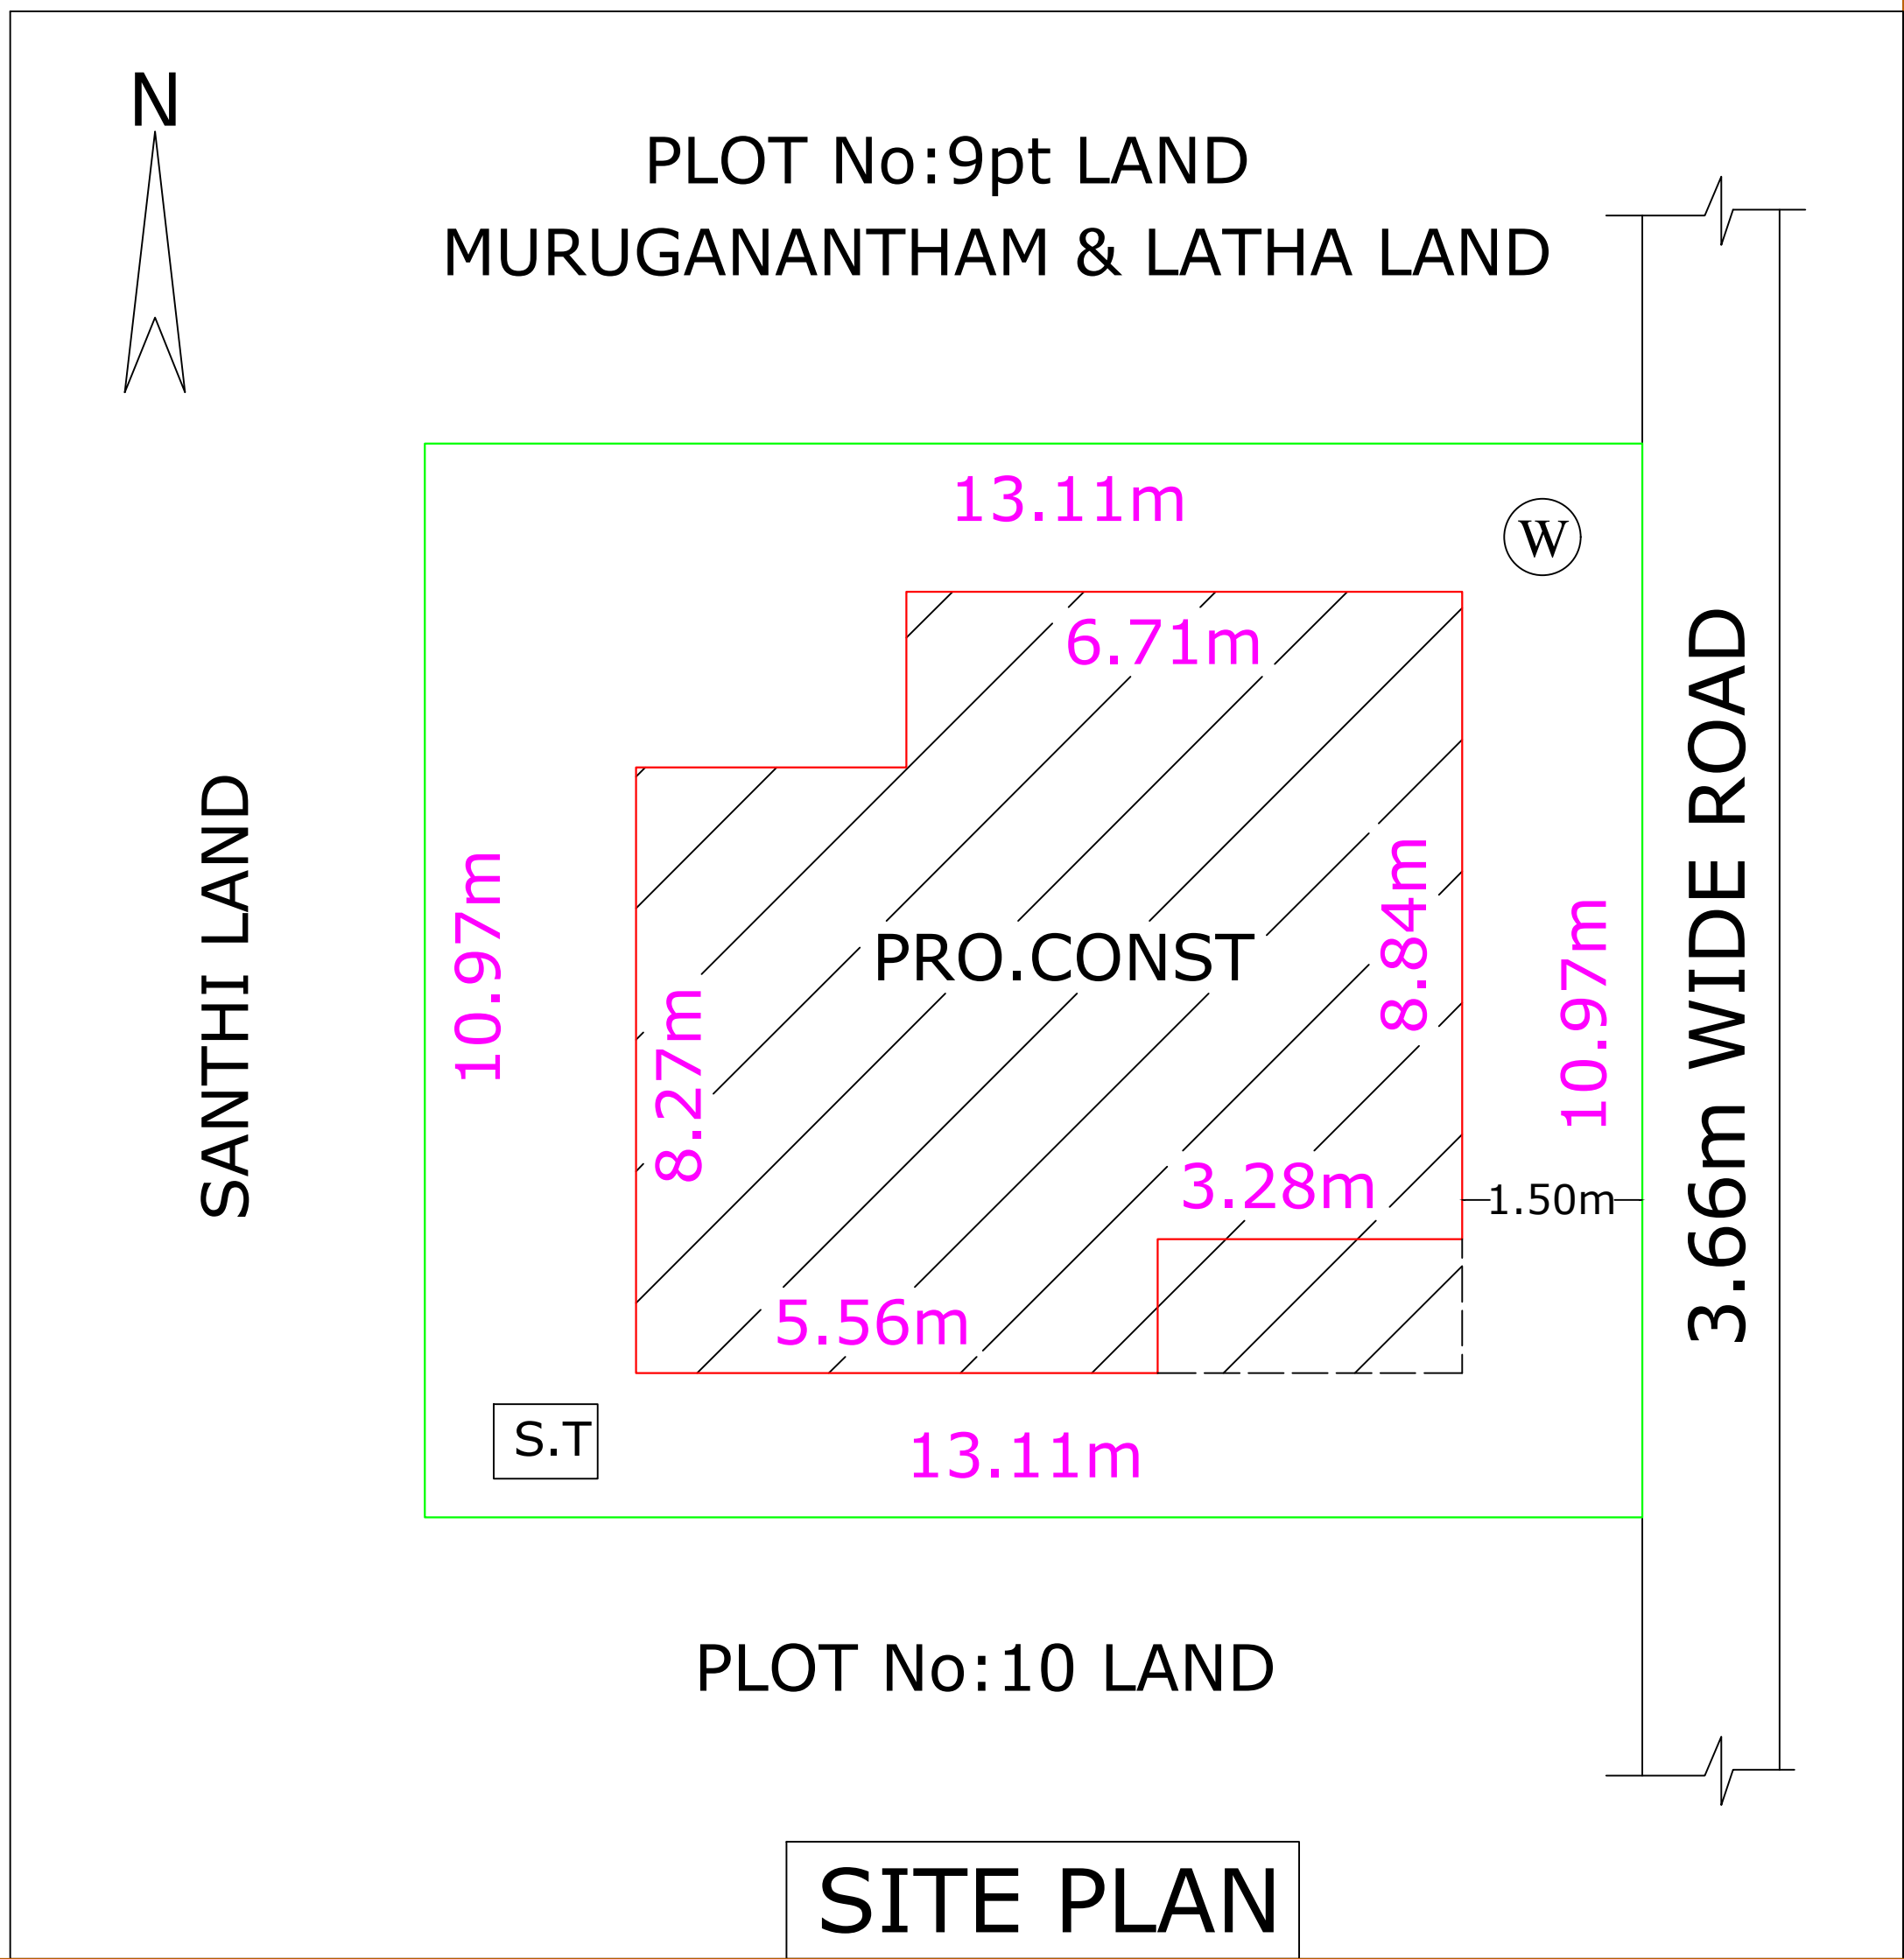

SITE PLAN

AREA STATEMENT

DESCRIPTION	SQ.FT	SQ.M
SITE EXTENT	1548.00	143.81
EXI. GROUND FLOOR	895.67	83.21
PRO. FIRST FLOOR	907.84	84.34
OPEN SPACE	652.33	60.60

FSI :0.58 PLOT COVERAGE :57.86%

SCHEDULE OF JOINERIES

TYPE	DESCRIPTION	SIZE
MD	MAIN DOOR	1.00X2.13
D1	DOOR	0.91X2.13
D2	DOOR	0.76X2.13
W	WINDOW	1.52X1.52
KW	KITCHEN WINDOW	1.52X0.91
V	VENTILATOR	0.91X0.61

APPLICANT / OWNERS SIGNATURE

A Kannan

A.KANNAN.,S/o.ARUMUGAM.

Er. J. PRATHAP, B.E.,(CIVIL),
SWATHI BUILDERS
Schwartz Hr. Sec. School, Compound,
G.H. Main Road, Ramanathapuram.
Cell: 9843625629, 9443323629.

REGISTERED ENGINEER / LICENSED SURVEYOR

OFFICE USE: