
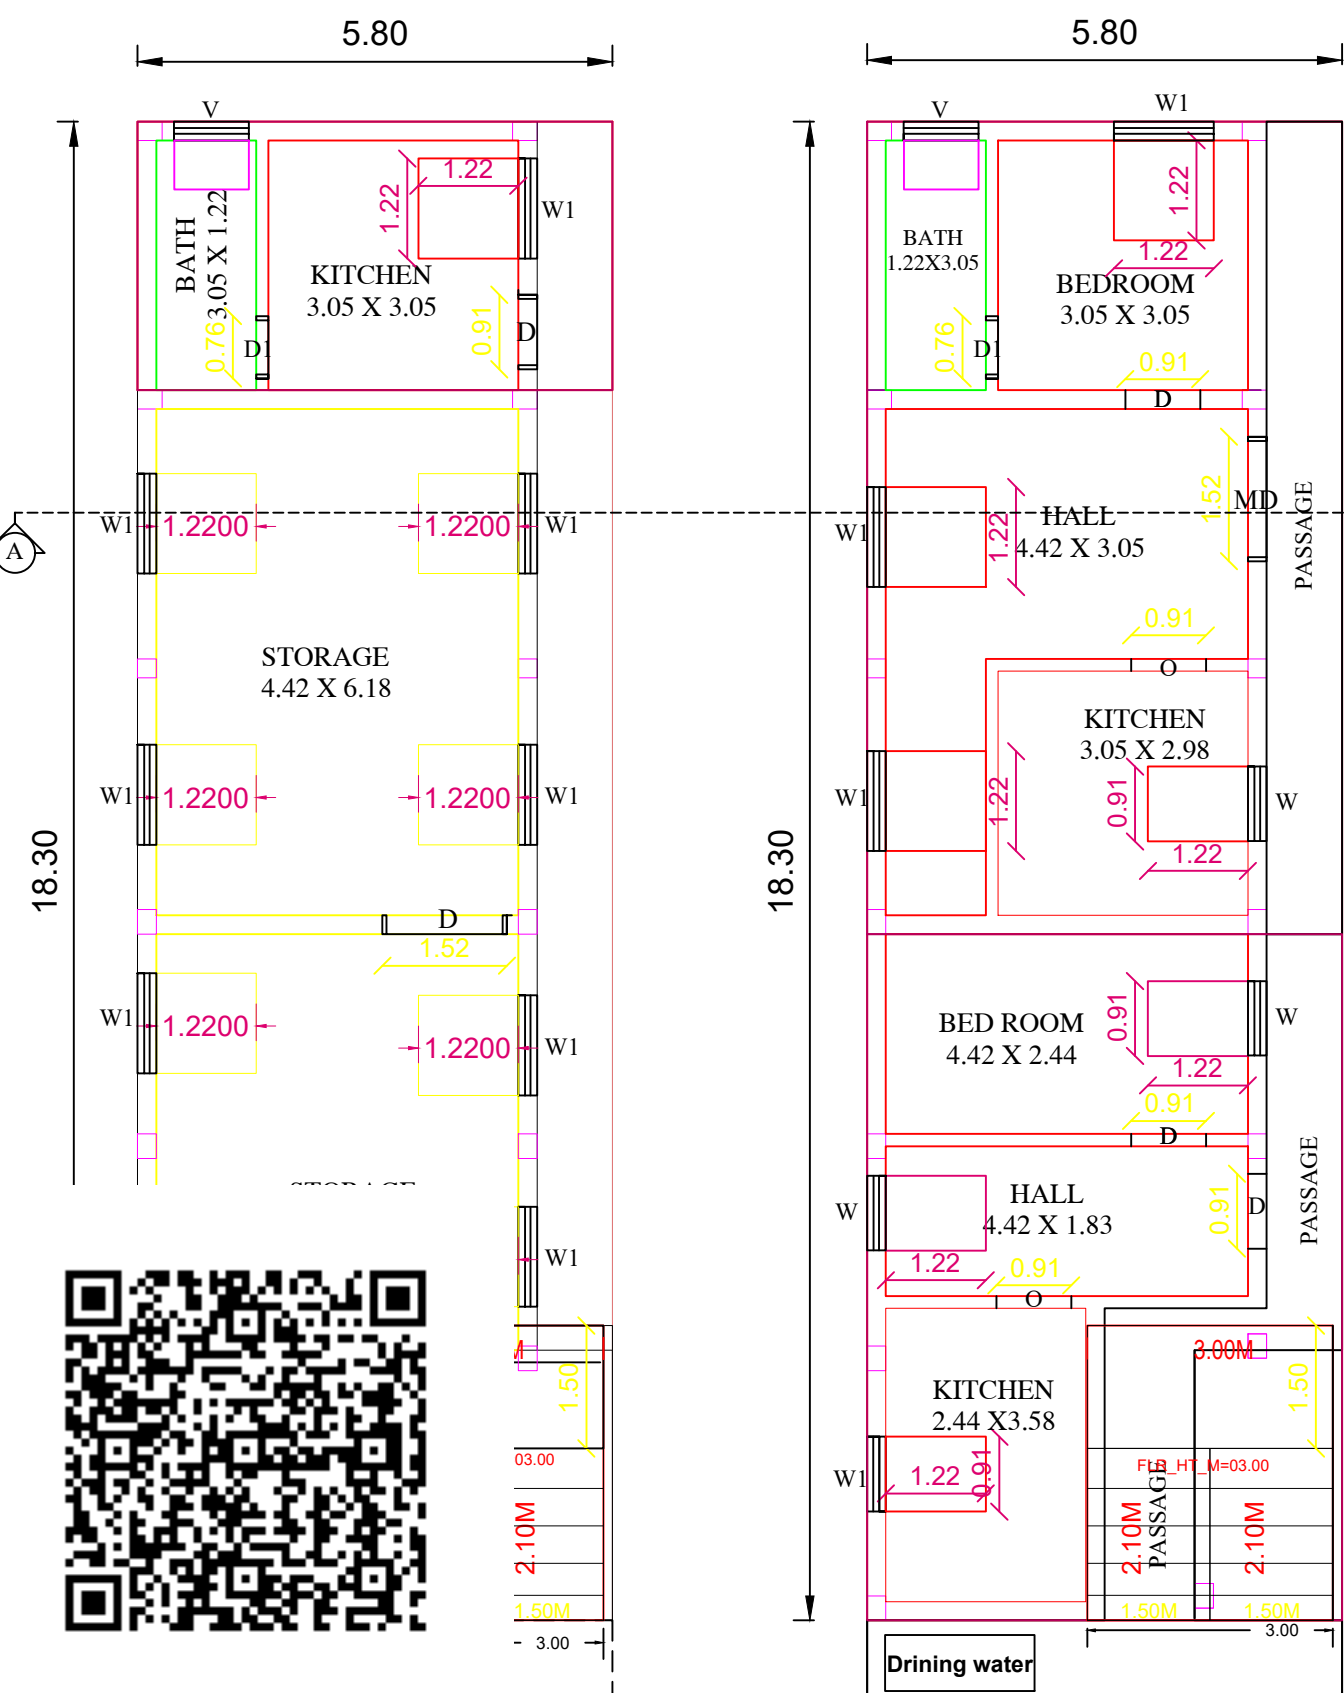
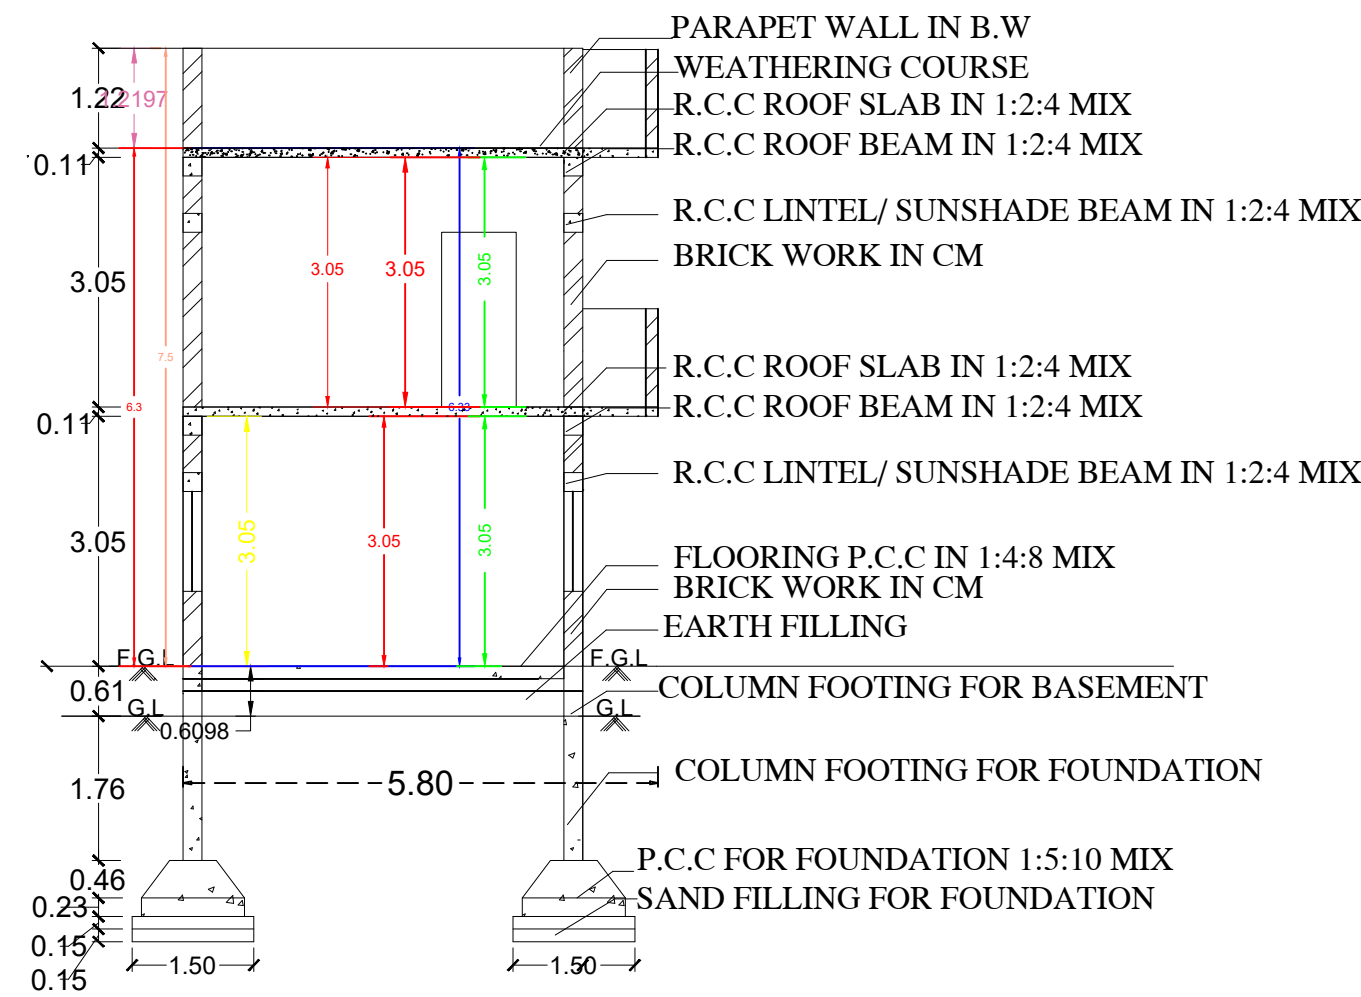


PLAN SHOWING THE PROPOSED CONSTRUCTION OF R.C.C. ROOF GROUND FLOOR AND FIRST FLOOR COMMERCIAL CUM RESIDENTIAL BUILDING

IN OLD S.F.NO : 927/2A1, 928/ 6 & NEW S.F.NO : 927/2A1A , 928/ 6A, OLD PATTa NO :4443 , NEW PATTa NO :14021, PAMBAN VILLAGE &

PANCHAYAT(AKKALMADAM), RAMESHWARAM TALUK & RAMANATHAPURAM DIST.

APPLICANT NAME : Mrs.G.MUNIESWARI W/O Mr.GUNASEKARAPANDIAN.

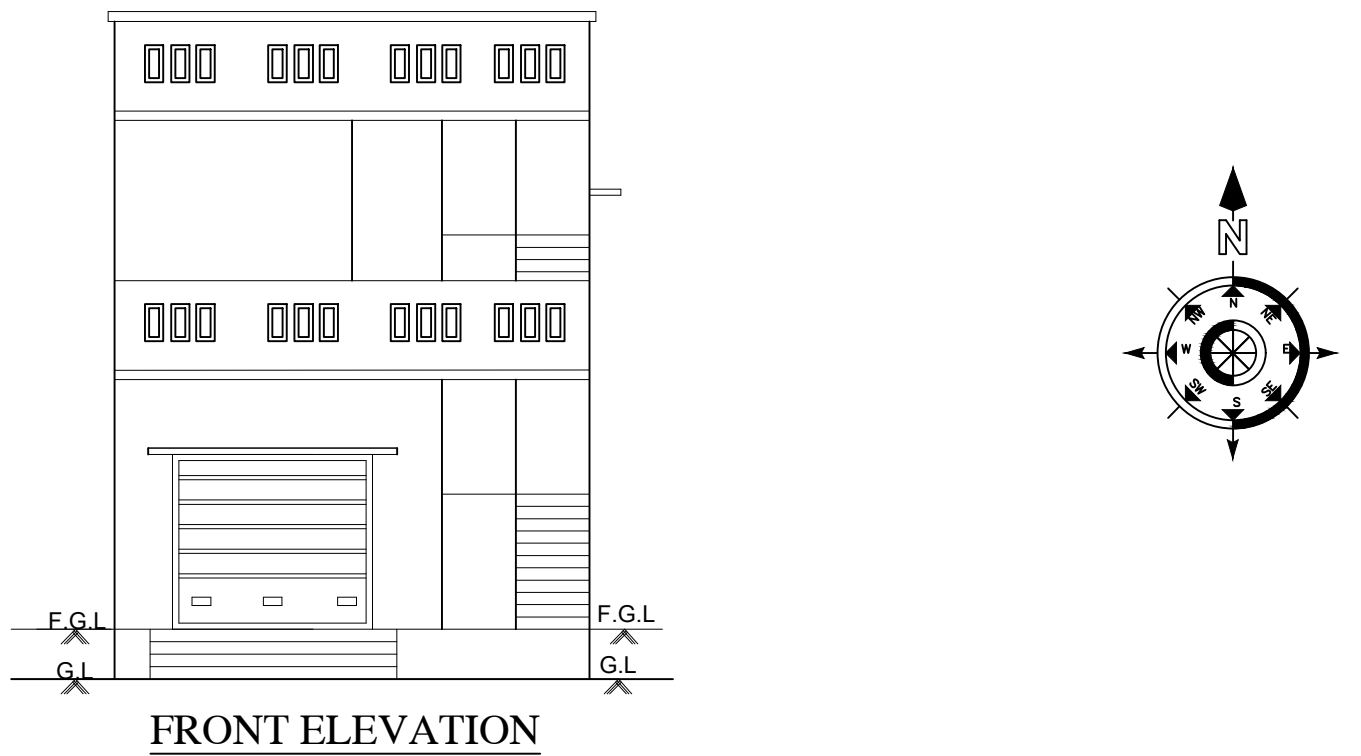


GROUND FLOOR PLAN

FIRST FLOOR PLAN

DETAILS OF JOINERIES


MD - DOOR	1.52 X 2.13
D - DOOR	0.91 X 2.13
D1 - DOOR1	0.76 X 2.13
RS - R.SHUTTER	2.44 X 2.13
V - VENTILATOR	0.91 X 0.61
W1 - WINDOW	0.91 X 1.22
W1 - WINDOW	1.22 X 1.22
O - OPEN	0.91 X 2.13

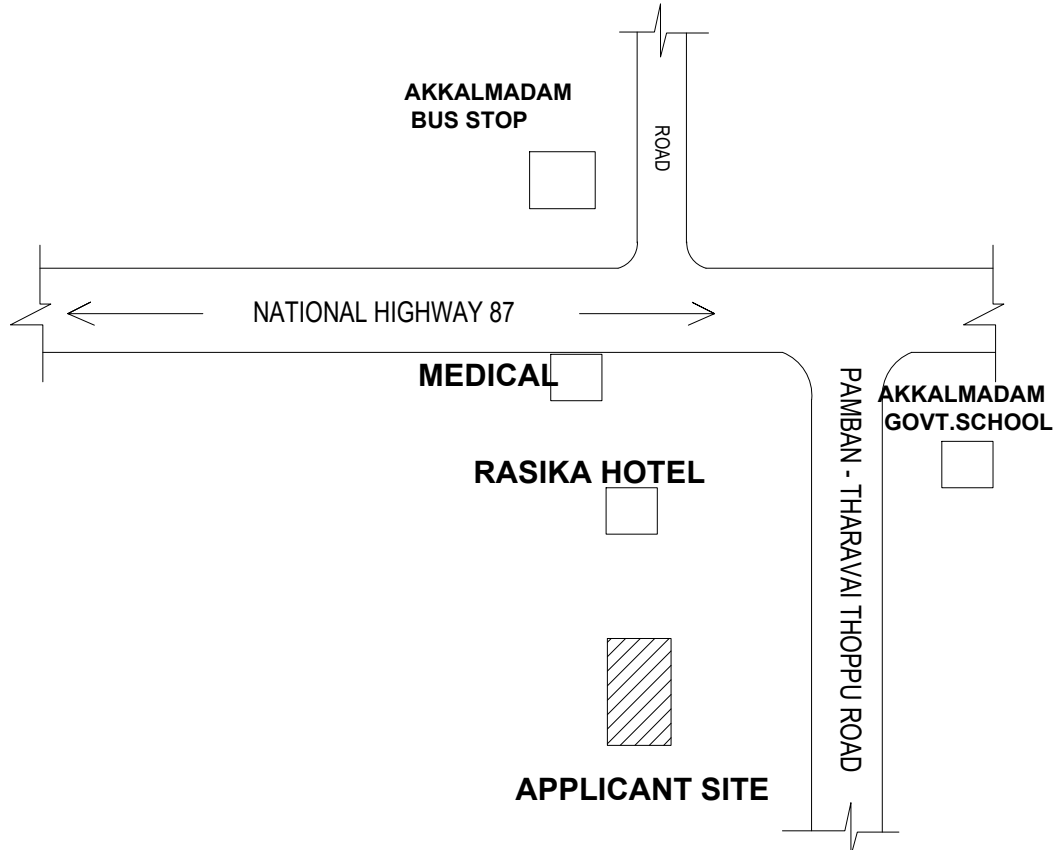


TOPO PLAN
(NOT TO SCALE)

SPECIFICATIONS


1. SAND FILLING
2. P.C.C. MIX RATIO 1:5:10 40MM METAL
3. R.C.C. ISOLATED FOUNDATION
4. BRICK WORK CM MIX RATIO 1:6
5. R.C.C. 1:1.5:3 MIX AS PER IS 456 : 2000

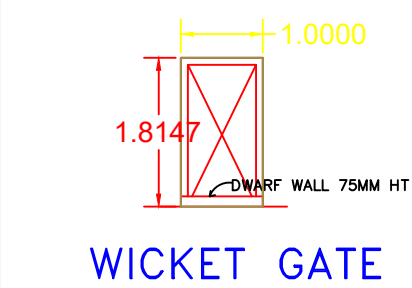


WICKET GATE

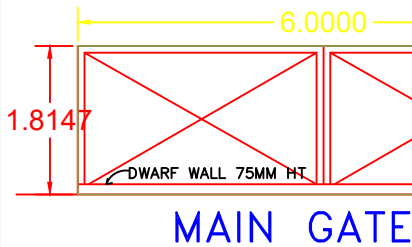


MAIN GATE

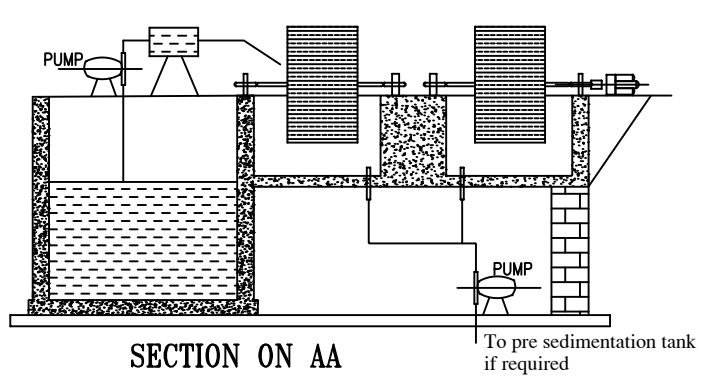


SECTION ON AA

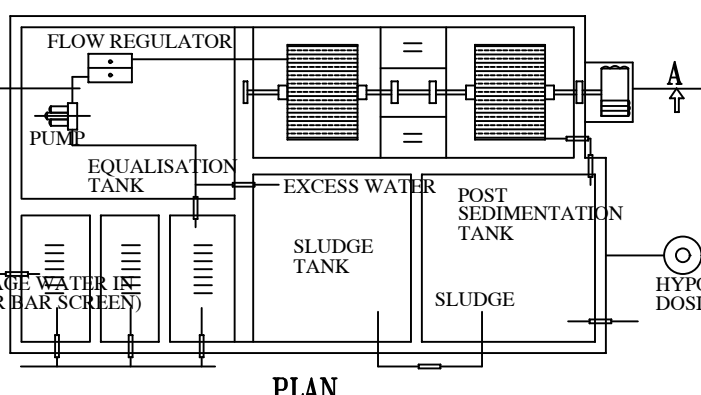


PLAN
SEWAGE TREATMENT PLANT DETAILS
WASTE WATER RECYCLING UNIT

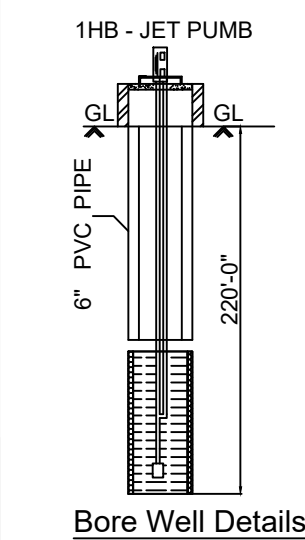


Bore Well Details

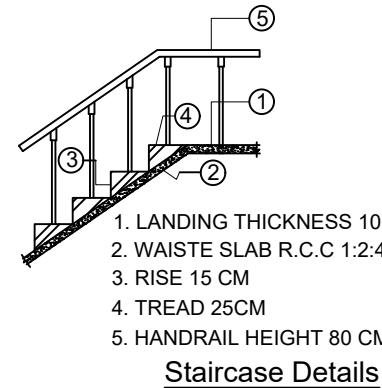


Staircase Details

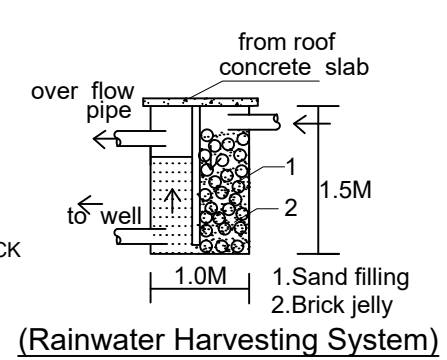


(Rainwater Harvesting System)

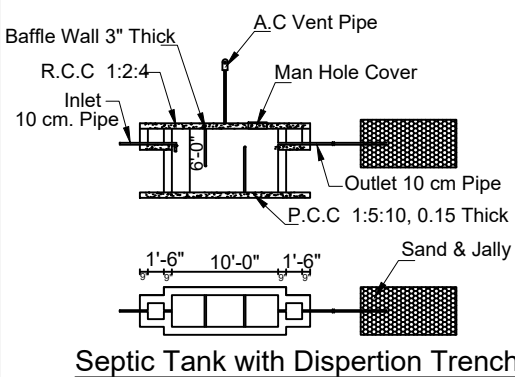


Septic Tank with Dispersion Trench

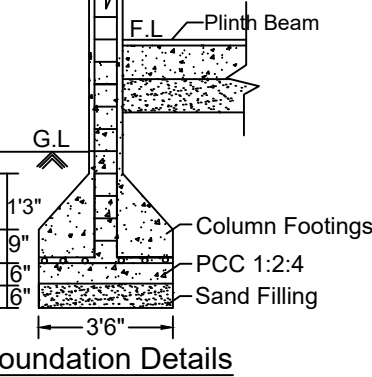

Foundation Details

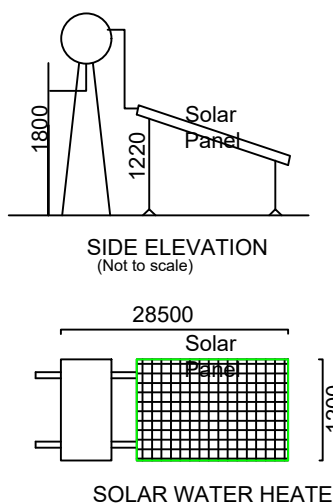

SOLAR WATER HEATER
(Not to scale)

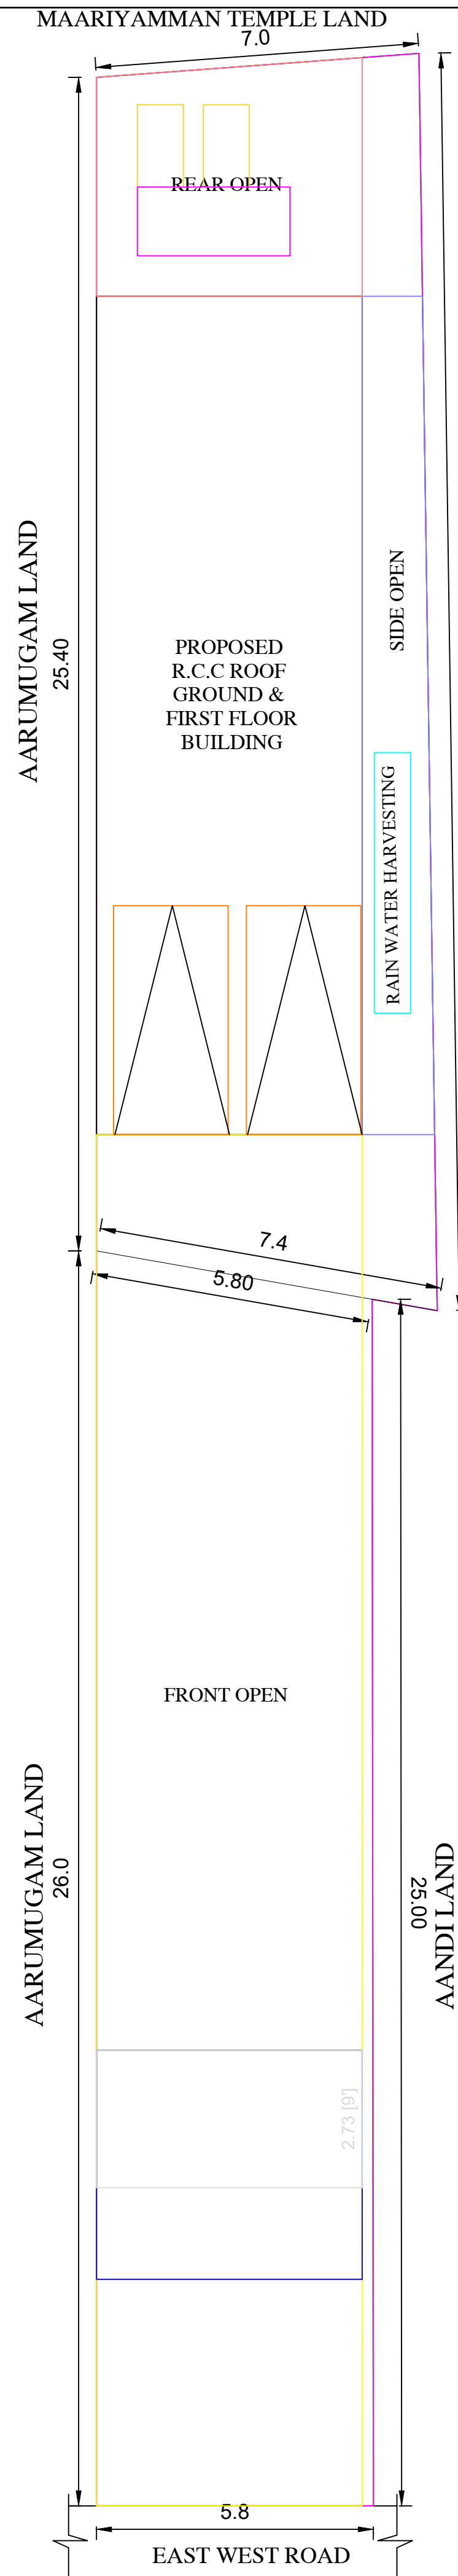


PLINTH AREA DETAILS

SITE AREA (S.F.NO:927/2A1A)	1744.00 SQ.FT	162.00 SQ.M
SITE AREA (S.F.NO:928/6A)	2071.00 SQ.FT	192.40 SQ.M
TOTAL SITE AREA	3815.00 SQ.FT	354.40 SQ.M
GROUND FLOOR AREA (COMMERCIAL)	937.75 SQ.FT	87.12 SQ.M
GROUND FLOOR AREA (RESIDENTIAL)	204.73 SQ.FT	19.02 SQ.M
FIRST FLOOR AREA (RESIDENTIAL)	1142.48 SQ.FT	106.14 SQ.M
TOTAL PLINTH AREA	2284.96 SQ.FT	212.28 SQ.M
AREA OF OPEN SPACE	2672.52 SQ.FT	248.26 SQ.M


COLOR INDEX

	SITE / BOUNDARY AREA
	PROPOSED BUILDING
	EXISTING ROAD

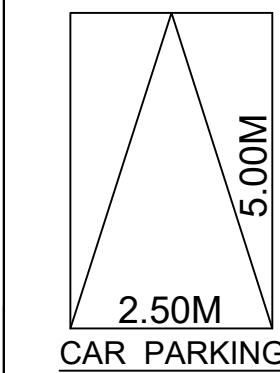

PARKING CALCULATION:-
Floor Area above 75.00sq.m = 1 Car Parking

PARKING PROVIDED:-
No. of Car Pockets : 2
No. of Bike Pockets : 2

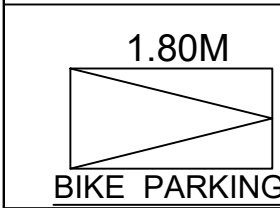

F.S.I DETAILS	PROPOSED	PERMISSIBLE
Total Plinth Floor Area Site Area = 212.28 354.00	0.60	2.00

APPLICANT

G. munieswari

ENGINEER

R. Laks
Er. R. LAKSHMI NARAYANAN
Registered Civil Engineer, Grade-II
Reg. No: 136/LS/2023/00003.
Swami Ramanatha Construction
RAMESWARAM-623 526.
Cell: 9976103013. 9445583013.

OFFICE USE