
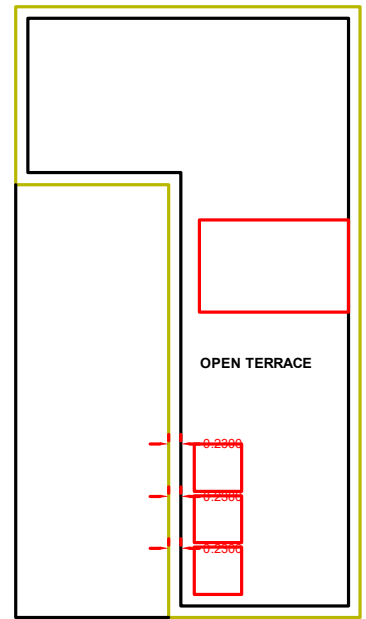
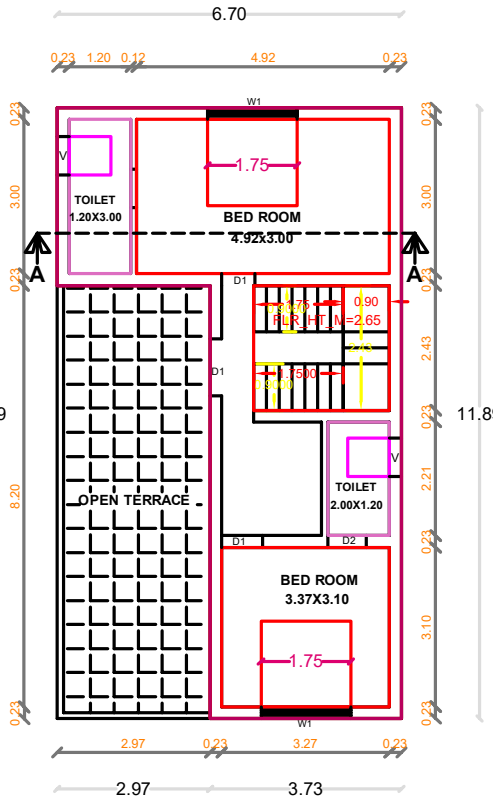
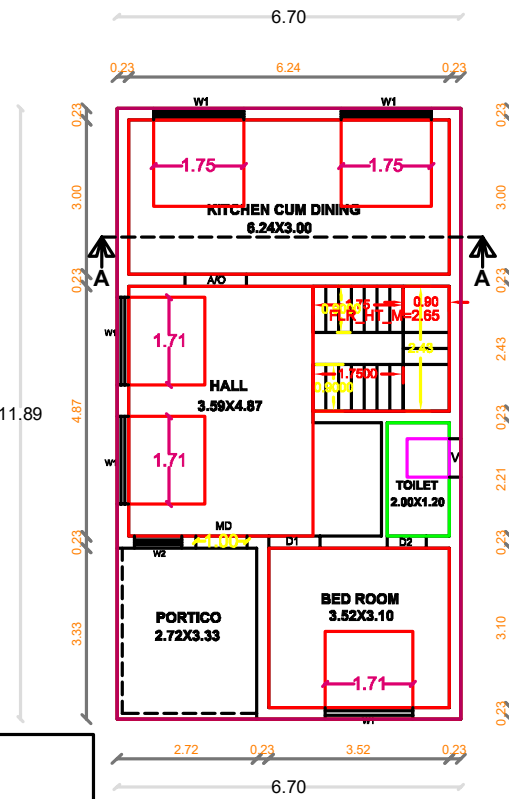
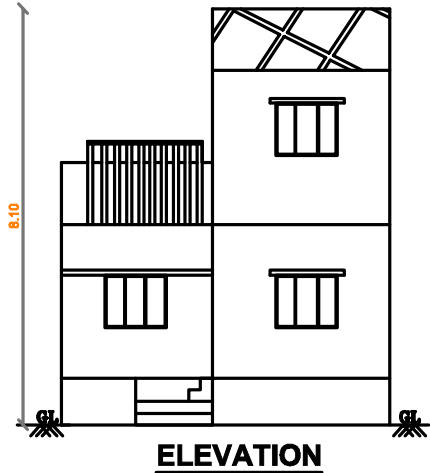
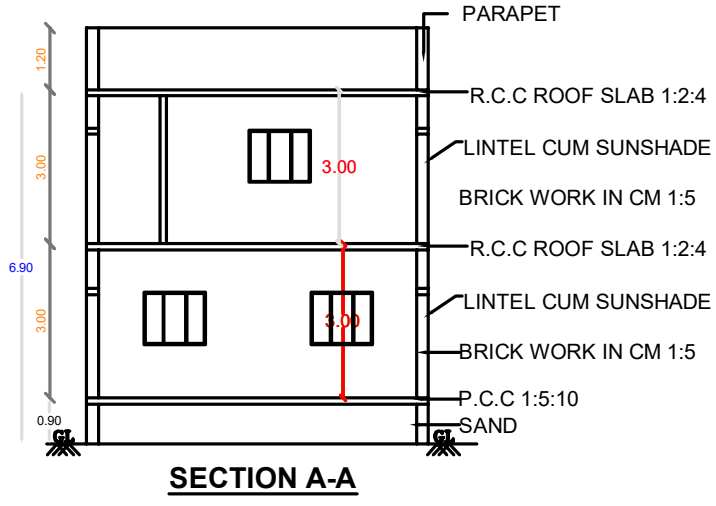


PLAN SHOWING THE PROPOSED CONSTRUCTION OF A RESIDENTIAL BUILDING IN S.NO:87/5C2 &5D1, PATTa NO:5579,
PLOT NO: (21&22) PART, AT KUYAVANKUDI GROUP, VILLAGE & PANCHAYAT, MANDAPAM UNION, RAMANATHAPURAM DISTRICT.

NAME OF THE OWNER: R. RANJITHA

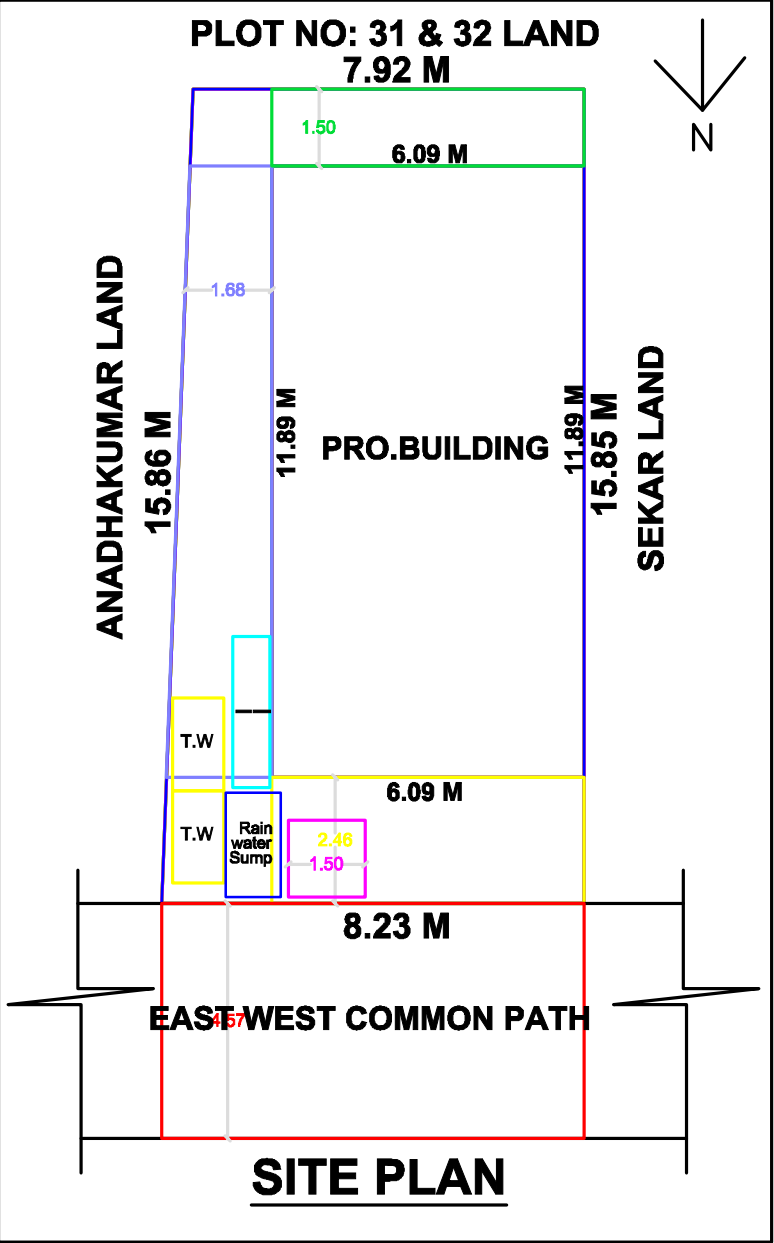

LOCATION PLAN

JOINERY DETAILS:

TYPE	DESCRIPTION	SIZE IN METER
MD	MAIN DOOR	1.00 X 2.13
D1	DOOR	0.91 X 2.13
D2	TOILET DOOR	0.76 X 2.13
O	OPENING	0.91 X 2.13
W	WINDOW	1.83 X 1.22
W1	WINDOW	1.83 X 0.91
W2	WINDOW	1.22 X 1.22
V	VENTILATOR	0.91 X 0.61

SPECIFICATIONS:

1. R.C.C FOOTINGS FOR FOUNDATION IN M20 MIX
2. R.C.C COLUMNS IN M20 MIX
3. R.C.C ROOF SLAB AND BEAMS IN M20 MIX
4. 9" BRICK WORK IN CM 1:5 IN SUPER STRUCTURE
5. COUNTRY WOOD DOORS WITH FLUSH SHUTTERS
6. COUNTRY WOOD GLAZED WINDOWS
7. INTERNAL PLASTERING IN CM 1:4
8. EXTERNAL PLASTERING IN CM 1:5
9. WEATHERING COURSE IN BRICK JELLY LIME CONCRETE 1:3 MIX
10. WEATHERING TILES IN 9"X9" BURNT CLAY TILES IN LAID IN 1:3 MIX

AREA STATEMENT

	Sq.M	Sq.Ft
PLOT AREA (AS PER DOCUMENT)	128.39	1382.00
PLOT AREA (AS PER PATTa)	127.00	1362.07
PLOT AREA (AS PER SITE)	125.61	1352.06
GROUND FLOOR AREA	79.66	857.46
FIRST FLOOR AREA	54.59	587.60
TOTAL FSI AREA	134.25	1445.06
VACANT AREA	48.73	524.54


F.S.I = $\frac{134.25}{128.39} = 1.04$ CAR PARKING PROVIDED = 0

SCALE: 1:100 DRAWN: N.RAJU

COLOUR INDEX:

PROPOSED BUILDING	
BOUNDARY LINE	
EXISTING ROAD	

N

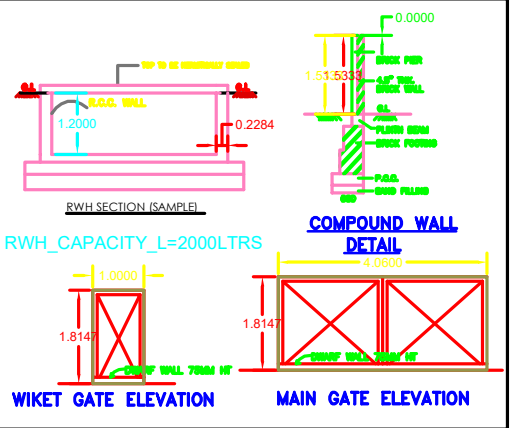

K. Ranjitha

R.RANJITHA

APPLICANT SIGNATURE

Er. N. RAJU, DCE,BE,PBD.,

Licensed Surveyor

Regn No: 135/LS/2021/00001

Registered Engineer

Regn No: RE/Gr.III/01/2022

NR ARCHITECTS & BUILDERS

47, Royal Lodge Near Old Busstand,

Rameswaram Road, Ramnad - 623 501,

Cell: 8870818890, Ph: 04567-356610.

REGISTERED ARCHITECT/ENGINEER SIGNATURE