
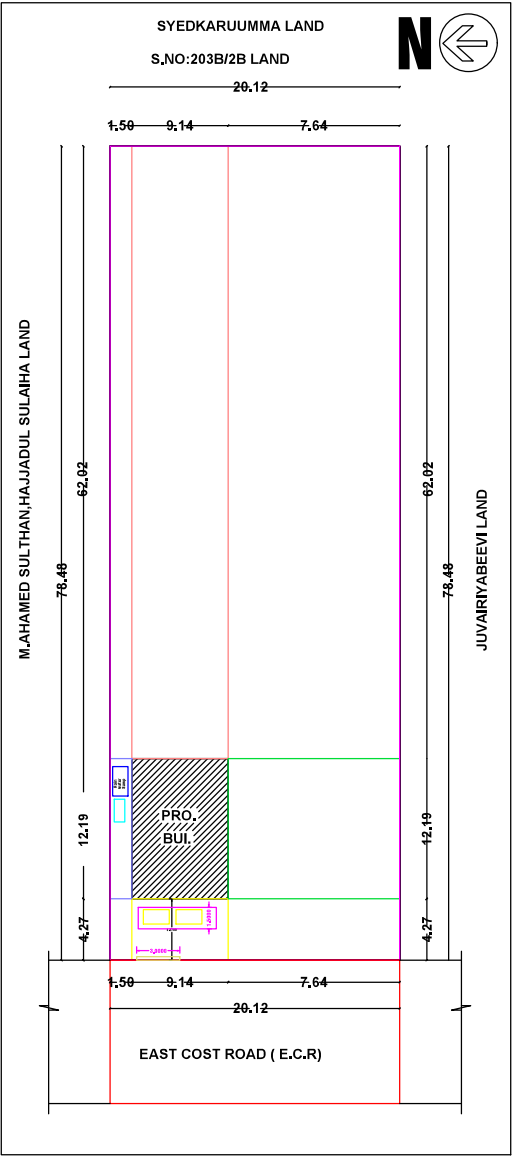


PLAN SHOWING THE PROPOSED CONSTRUCTION OF A GROUND FLOOR COMMERCIAL (SHOP) BUILDING

S.NO:203/8,203B/1B,PATTA NO:12030 AT KANJIRANKUDI GROUP,KANJIRANKUDI VILLAGE, PANCHAYAT,
THIRUPPULLANI UNION,KILAKARAI TALUK, RAMANATHAPURAM DISTRICT.

NAME OF THE OWNER : AHAMED RASSATH S/o Mohamed Sathak Ibrahim

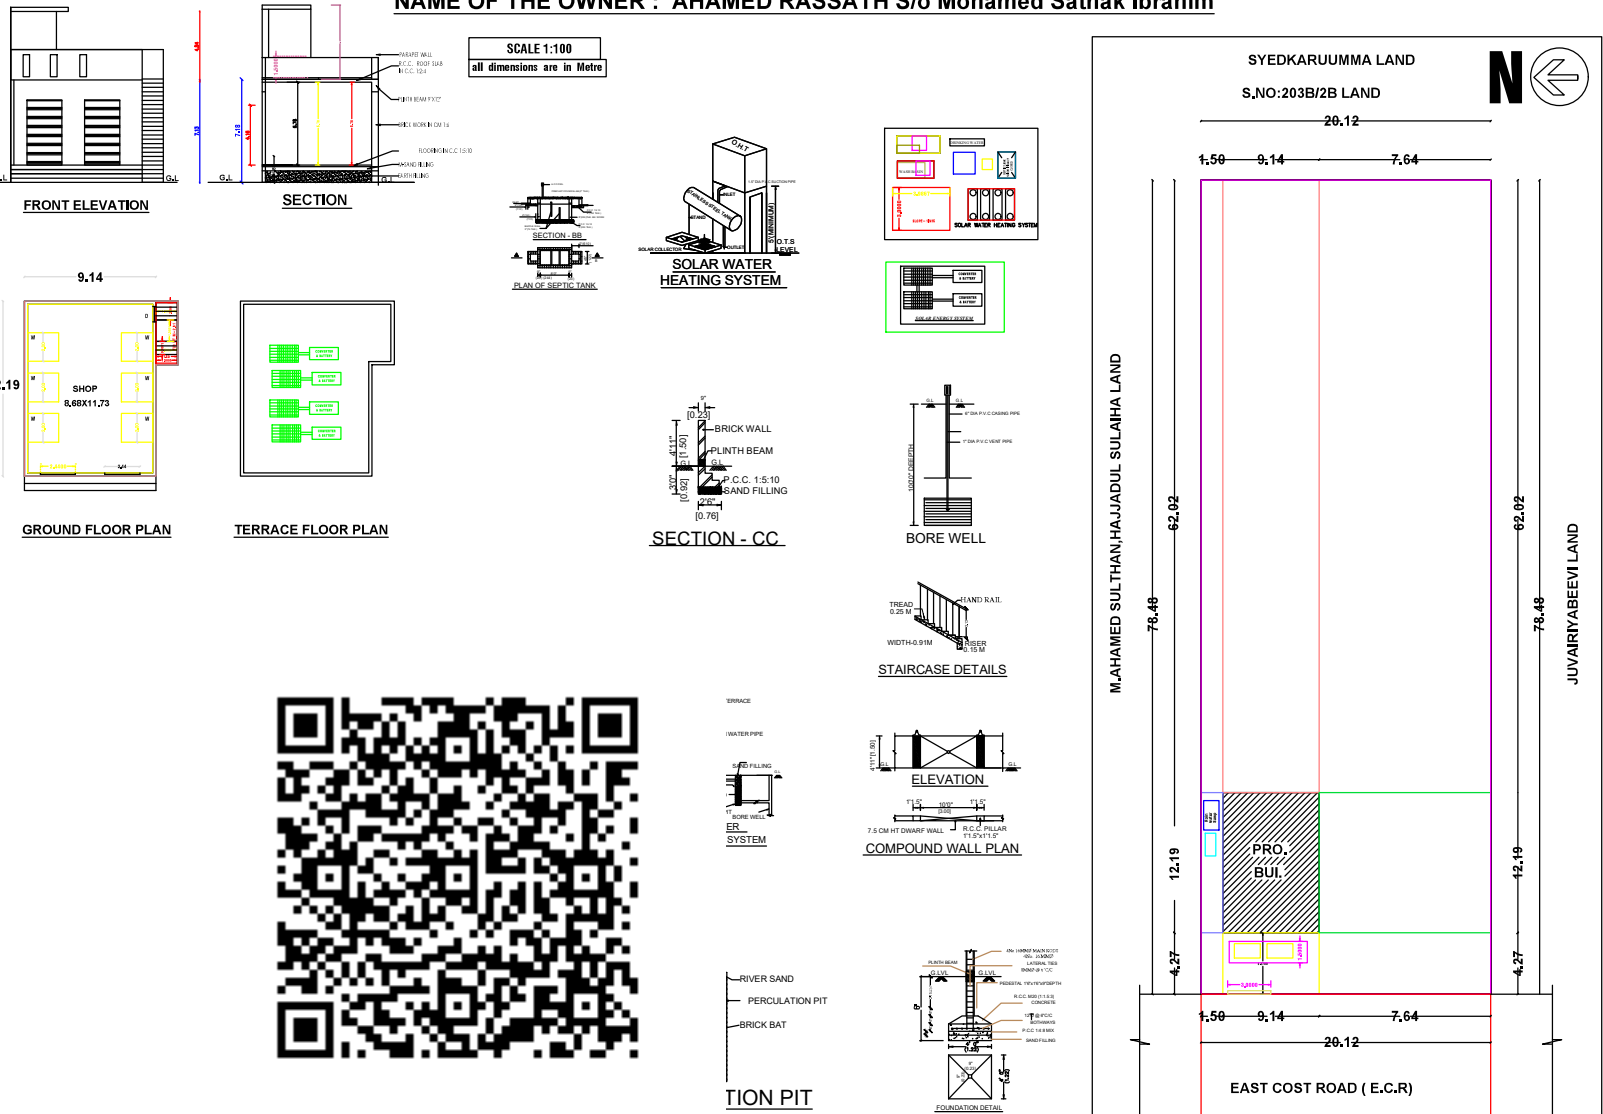

SCHEDULE OF JOINERY

RS	= Rolling Shutter	= 4,00 x 2,40
D	= Door	= 0,91 x 2,10
D 1	= Door	= 0,76 x 2,10
W	= Window	= 1,30 x 1,20
V	= Ventilator	= 0,61 x 1,00

COLOUR INDEX

PROPOSED	☐
ROAD	☐
SITE BOUNDARY	☐

AREA DETAILS :	Sq.m	Sq.ft	Total Net FSI Area in Sq.m.
Total Land Area	1579.72	17004.00	
Proposed Ground Floor Area	111.42	1199.31	111.42
Vacant Land	1468.30	15804.69	
Total FSI=			111.42

APPLICANT :

Ahmed Rassath

AHAMED RASSATH

S/o Mohamed Sathak Ibrahim

LICENSED SURVEYOR

T. Bal

T. BALAMURUGAN, DCE.,
Register Engineer
133/LS/2019/00003
Building Consultant
KILAKARAI - 623 517.

OFFICE USE