


PLAN SHOWING THE PROPOSED ADDITIONAL CONSTRUCTION OF A COMMERCIAL BUILDING IN EXISTING GROUND & FIRST FLOOR

Survey No :298/97A2B, PATTA No:15196, PLOT No:19 North Part & 20 North Part, AT PATTANAMKATHAN GROUP, VILLAGE & PANCHAYAT, MANDAPAM UNION, RAMANTHAPURAM DISTRICT.

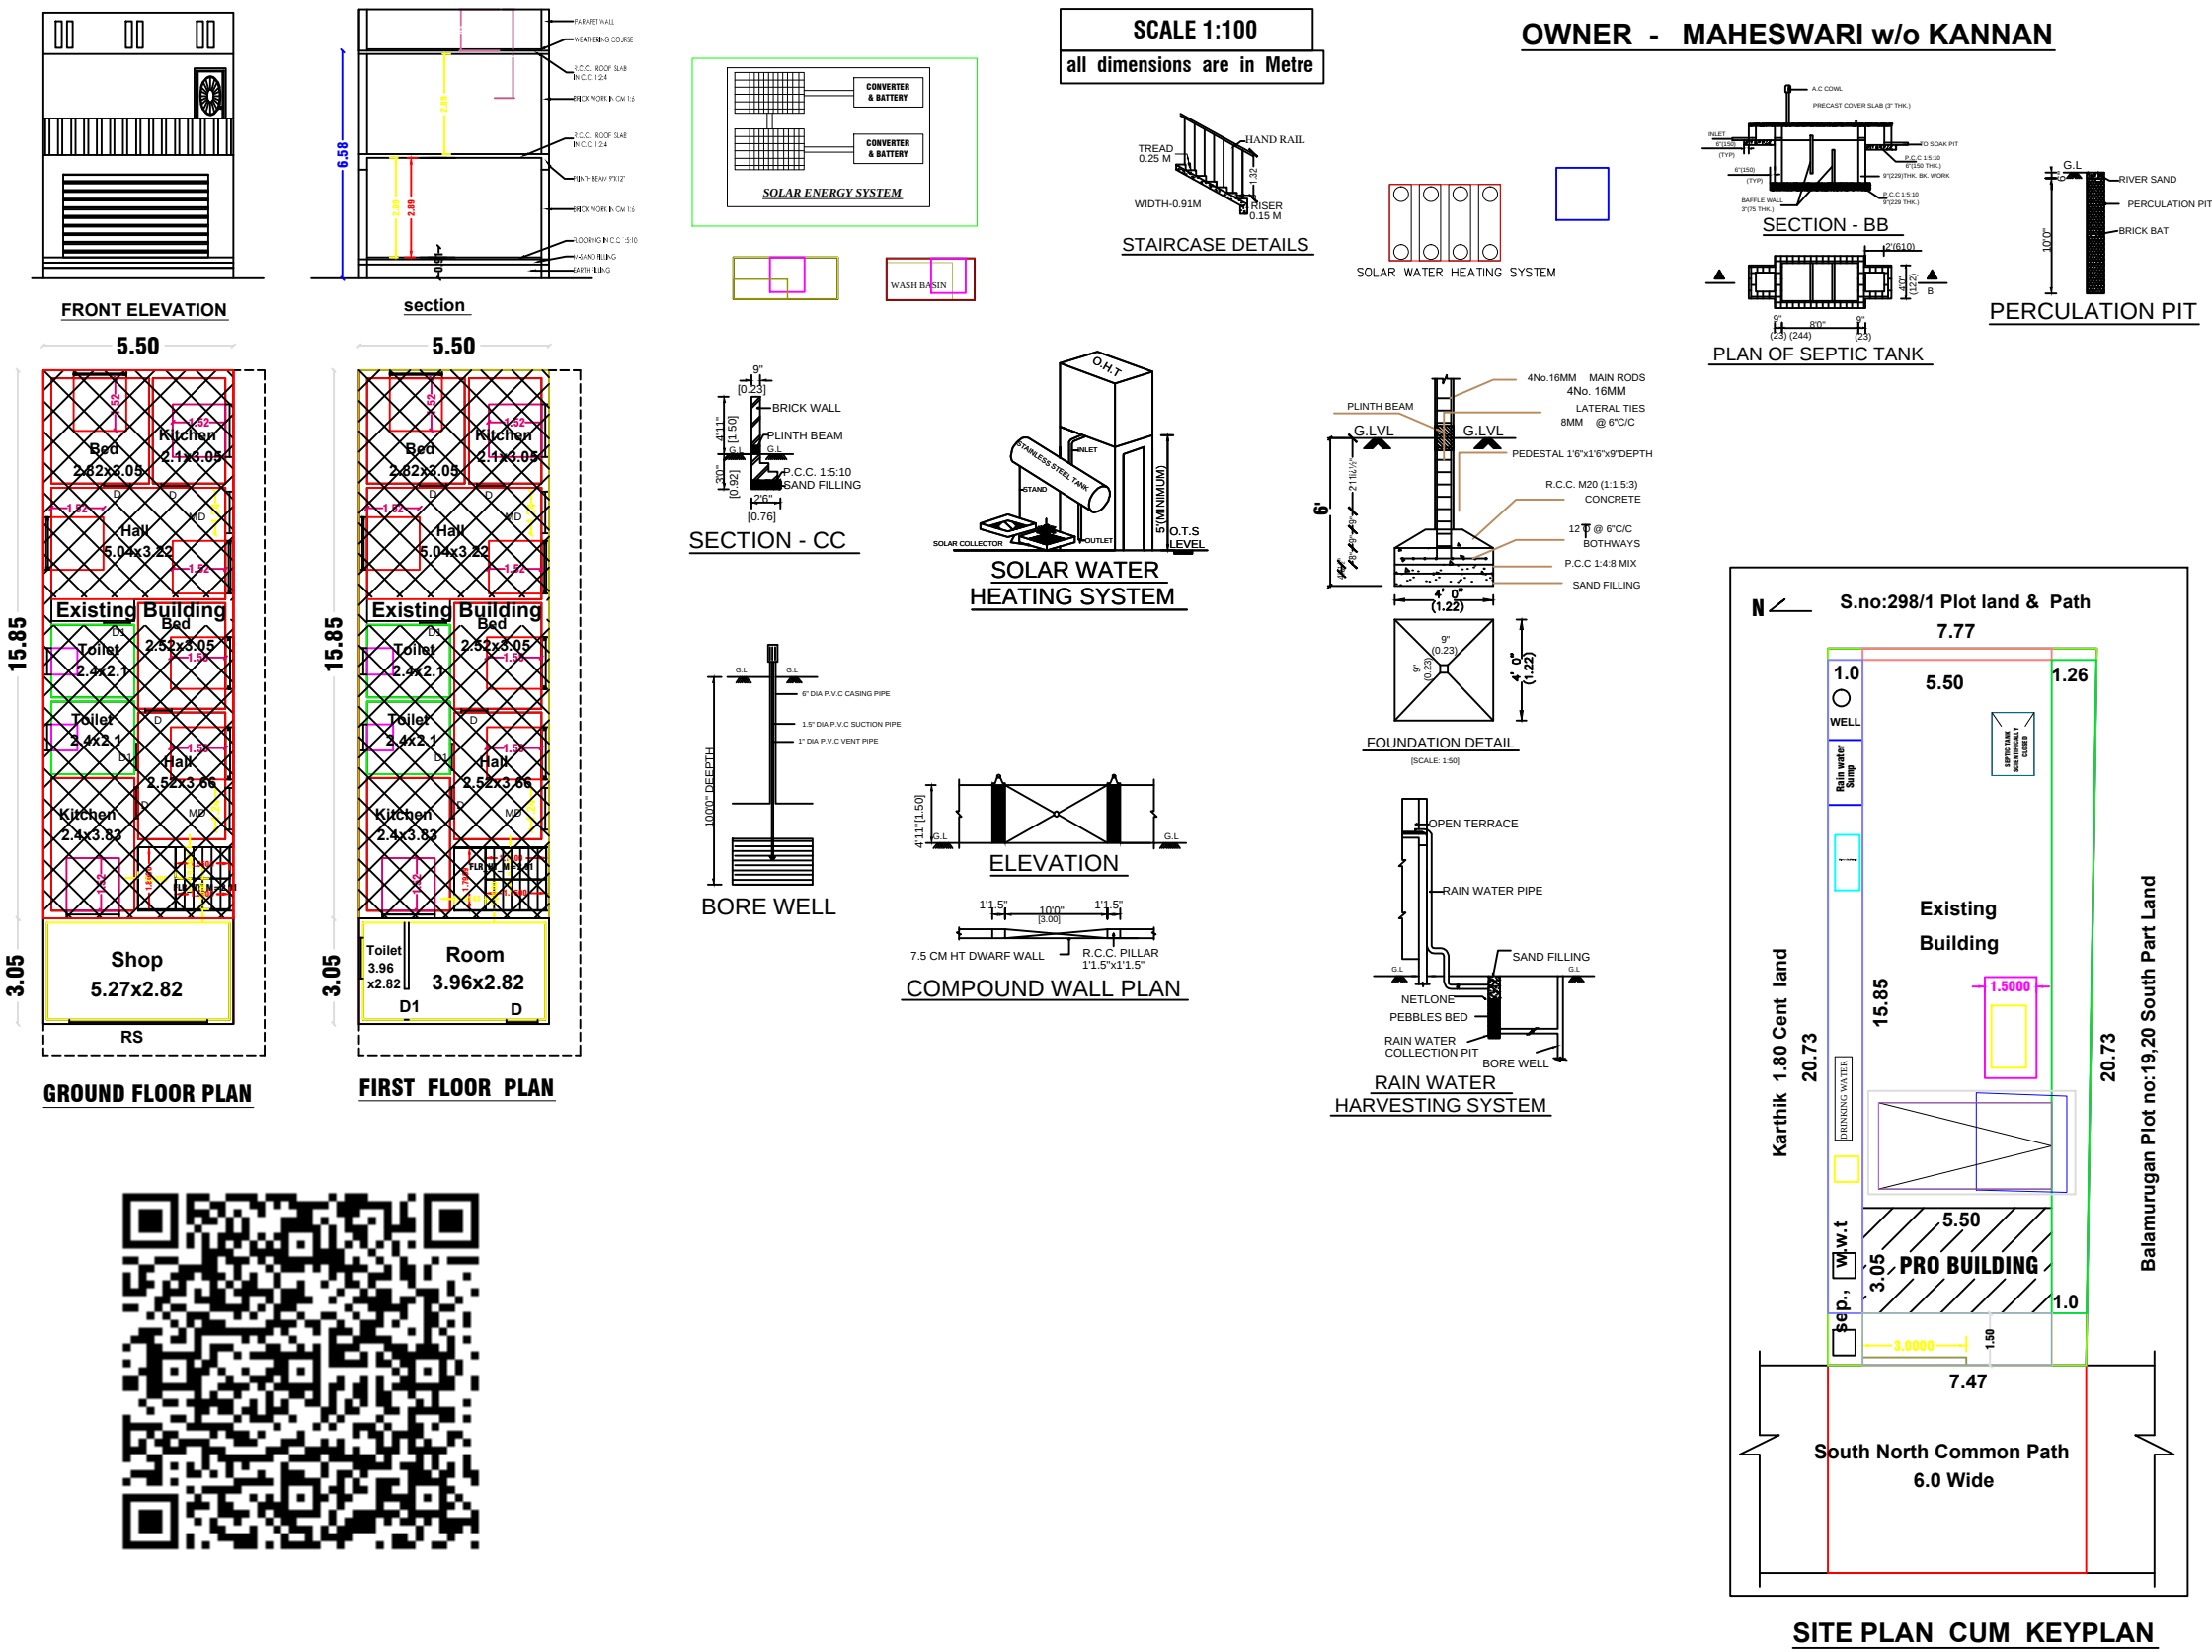

SCHEDULE OF JOINERY

RS	= Rolling Shutter	= 3.00 x 2.40
D	= Door	= 0.91 x 2.10
D 1	= Door	= 0.76 x 2.10
W	= Window	= 1.30 x 1.20
V	= Ventilator	= 0.61 x 1.00

COLOUR INDEX

PROPOSED	
ROAD	
SITE BOUNDARY	

AREA DETAILS :	Sq.m	Sq.ft	Total Costruction FSI Area in Sq.m.
Total Land Area	157.93	1700.00	
Proposed Ground Floor Area	16.78	180.50	16.78
Proposed First Floor Area	16.78	180.50	16.78
Existing Ground Floor Area	87.17	938.25	87.17
Existing First Floor Area	87.17	938.25	87.17
Vacant Land Area	53.98	581.25	
FSI= 1.32 <2			

APPLICANT :

MAHESWARI
(MAHESWARI w/o KANNAN)

LICENSED SURVEYOR

Er. K. MOHAN DOSS, D.C.E.,
Consulting Civil Engineer
Reg. No:RE / Gr.III / 01 / 2025
44/C, Mayapuram East Street,
Ramanathapuram-623 504.

OFFICE USE