
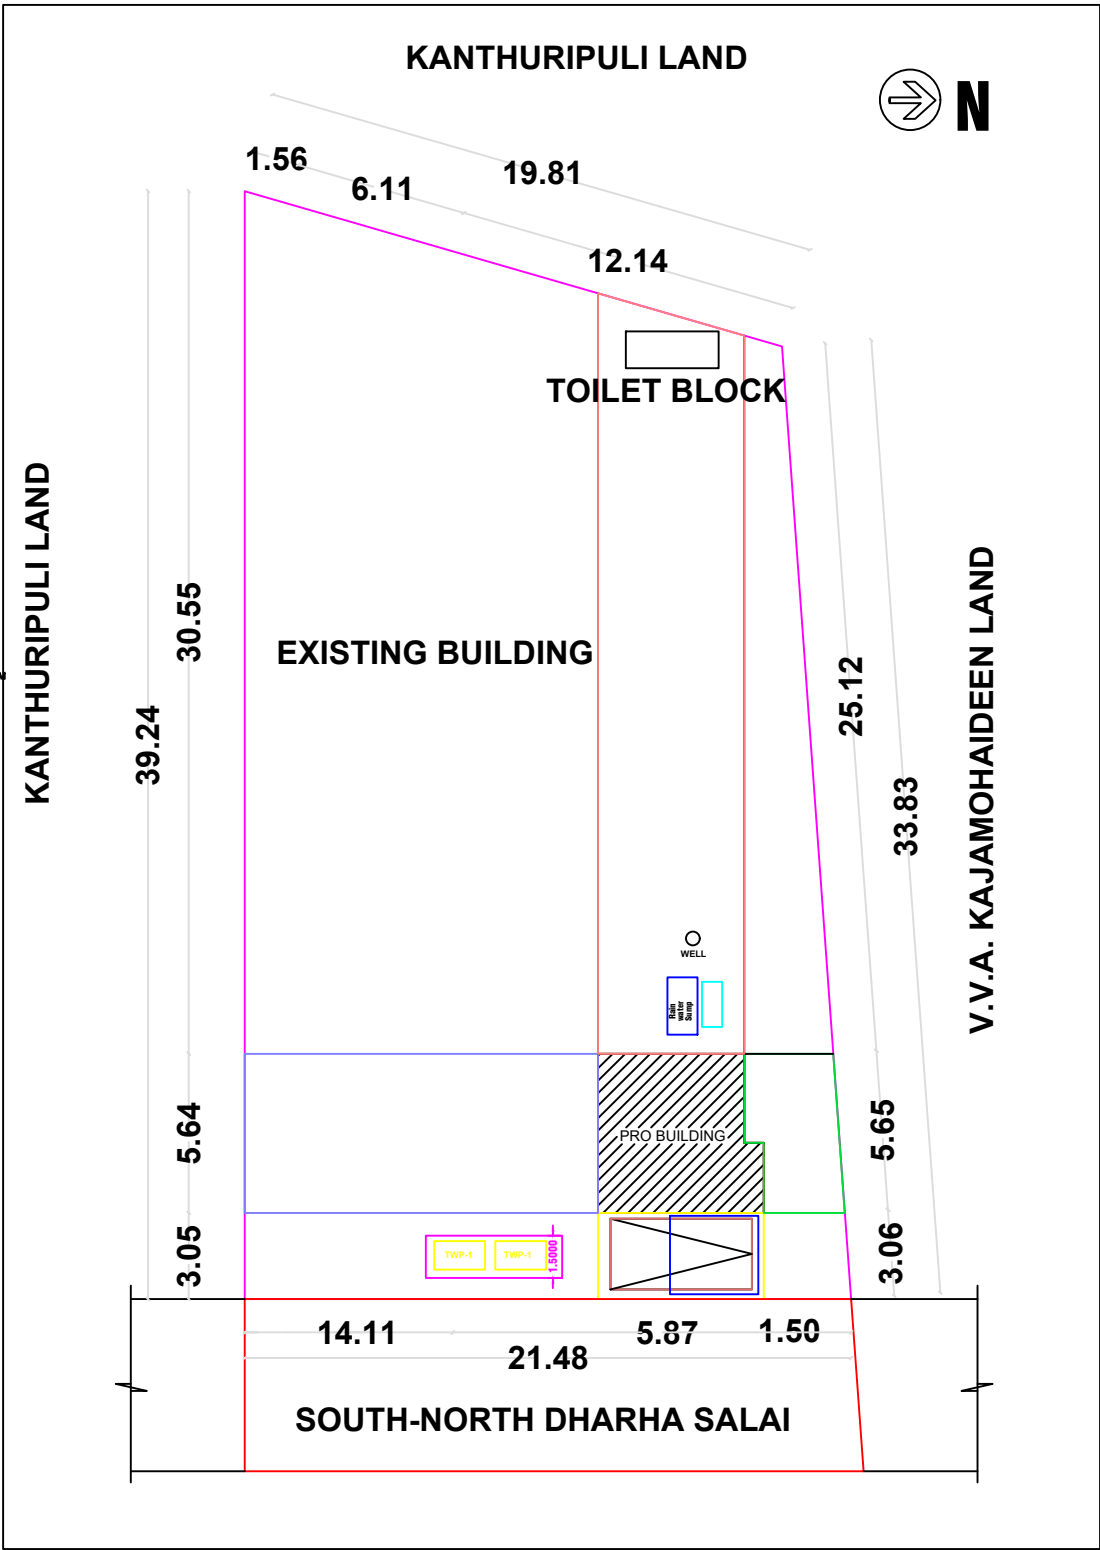


PLAN SHOWING THE PROPOSED CONSTRUCTION OF A GROUND & FIRST FLOOR MASJIDHUN NABAVI MASJID BUILDING

S.NO:228/2B2,PATTA NO:14014 AT ERWADI GROUP, VILLAGE, ERWADI PANCHAYAT,

KADALADI UNION, KILAKARAI TALUK,RAMANATHAPURAM DISTRICT

OWNER : ERWADI MASJIDHUN NABAVI MASJID NEW PALLIVASAL TRUSTEE

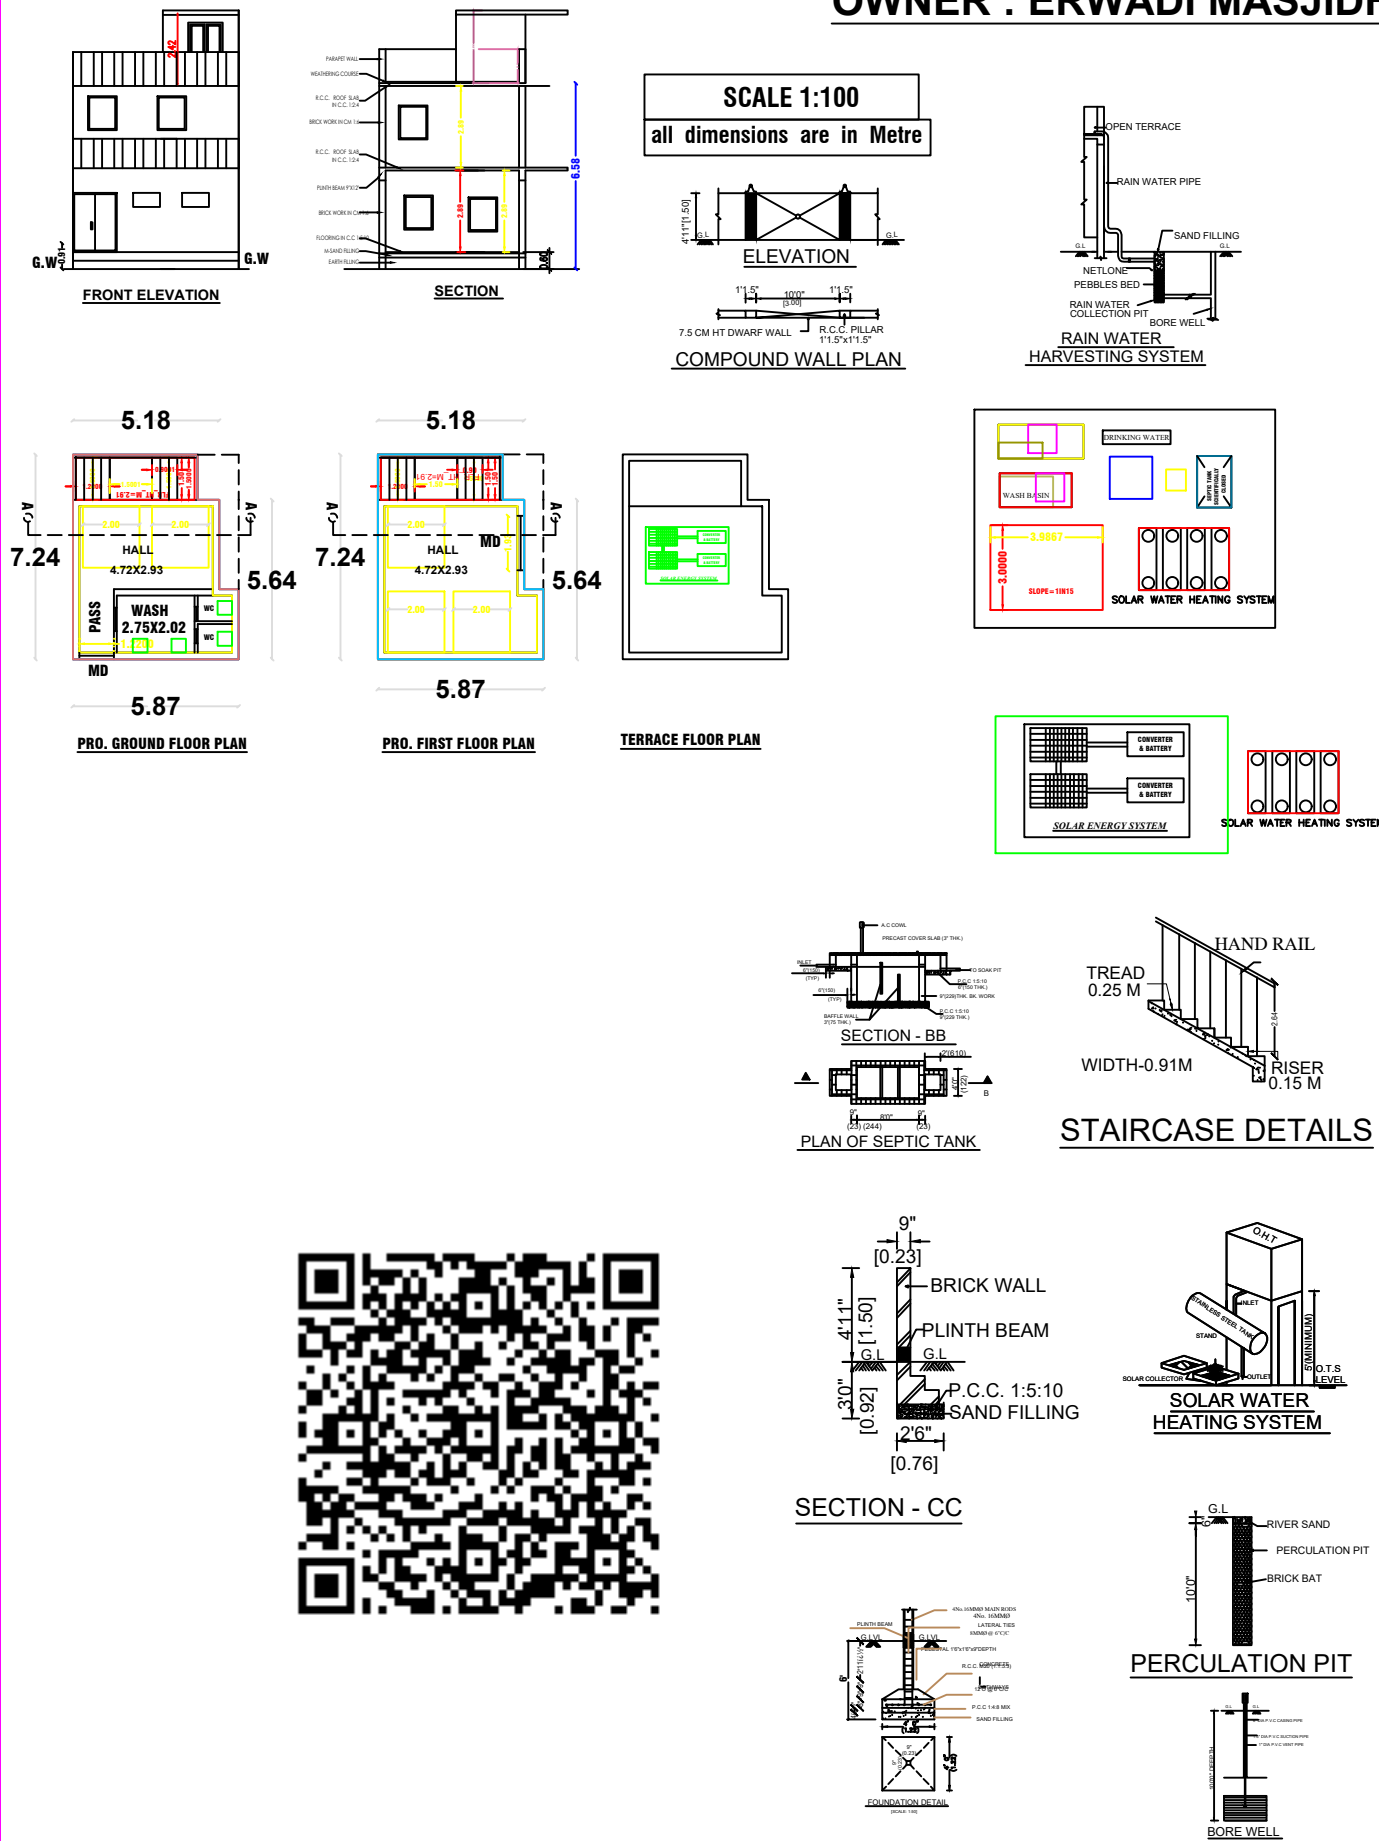

SITE PLAN & KEY PLAN

SCHEDULE OF JOINERY

RS	= Rolling Shutter	= 3.00 x 2.40
D	= Door	= 0.91 x 2.10
D 1	= Door	= 0.76 x 2.10
W	= Window	= 1.30 x 1.20
V	= Ventilator	= 0.61 x 1.00

COLOUR INDEX

PROPOSED	
ROAD	
SITE BOUNDARY	

AREA DETAILS :	Sq.m	Sq.ft
○ TOTAL LAND AREA	759.48	8175.00
○ GROUND FLOOR AREA	30.93	332.93
○ FIRST FLOOR AREA	30.93	332.93
VACANT LAND AREA	728.55	7842.07

TOTAL FSI =61.86 sqm

APPLICANT :

ERWADI MASJIDHUN NABAVI
MASJID
NEW PALLIVASAL TRUSTEE

LICENSED SURVEYOR

T. Bal

T. BALAMURUGAN, DCE.,
Register Engineer
133/LS/2019/00003
Building Consultant
KILAKARAI - 623 517.

OFFICE USE