



PLAN SHOWING THE PROPOSED CONSTRUCTION OF RESIDENTIAL BUILDING AT GROUND & FIRST FLOOR IN S.NO 673/53, PATTa NO 14727, IN THANGACHIMADAM VILLAGE PANCHAYAT & PAMBAN GROUP, RAMESWARAM TALUK & RAMANATHAPURAM DISTRICT.

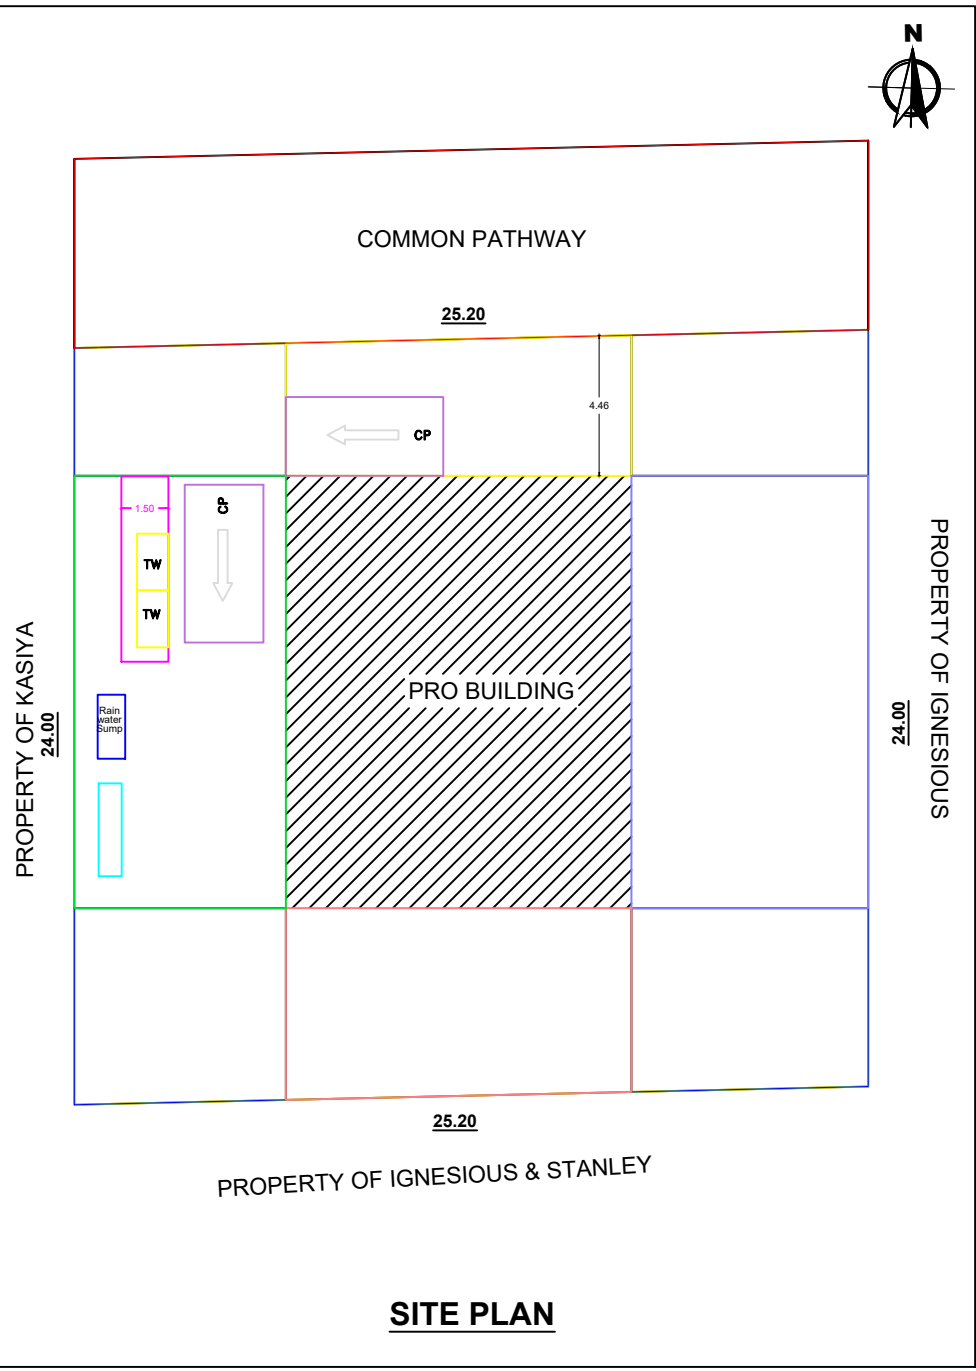

- SPECIFICATIONS:**
1. R.C.C FOOTINGS FOR FOUNDATION IN M20 MIX
 2. R.C.C. COLUMNS IN M20 MIX
 3. R.C.C. ROOF SLAB AND BEAMS IN M20 MIX
 4. 9" BRICK WORK IN C.M 1:5 IN SUPER STRUCTURE
 5. COUNTRY WOOD DOORS WITH FLUSH SHUTTERS
 6. COUNRTY WOOD GLAZED WINDOWS
 7. INTERNAL PLASTERING IN C.M 1:4
 8. EXTERNAL PLASTERING IN CM 1:5
 9. WEATHERING COURSE IN BRICK JELLY LIME CONCRETE 1:3 MIX
 10. WEATHERING TILES IN 9"X9" BURNT CLAY TILES IN LAID IN1:3 MIX

ALL DIMENSIONS ARE IN METER		SCALE : 1:100	
AREA	STATEMENT	SQ.FT	SQ.MT
PLOT AREA	(AS PER DOCUMENT)	6540.00	607.58
PLOT AREA	(AS PER SITE)	6540.00	607.58
PRO.GROUND FLOOR AREA		1619.98	150.50
PRO.FIRST FLOOR AREA		1112.89	103.39
FSI AREA		2732.87	253.89

FSI =2732.87/6540.00 = 0.42		
JOINERY DETAILS:		
	DESCRIPTION	IN METER
MD	MAIN DOOR	1.00X2.13
D1	DOOR	0.91X2.13
D2	TOILET DOOR	0.76X2.13
W1	WINDOW	1.57X1.52
V	VENTILATOR	0.90X0.90

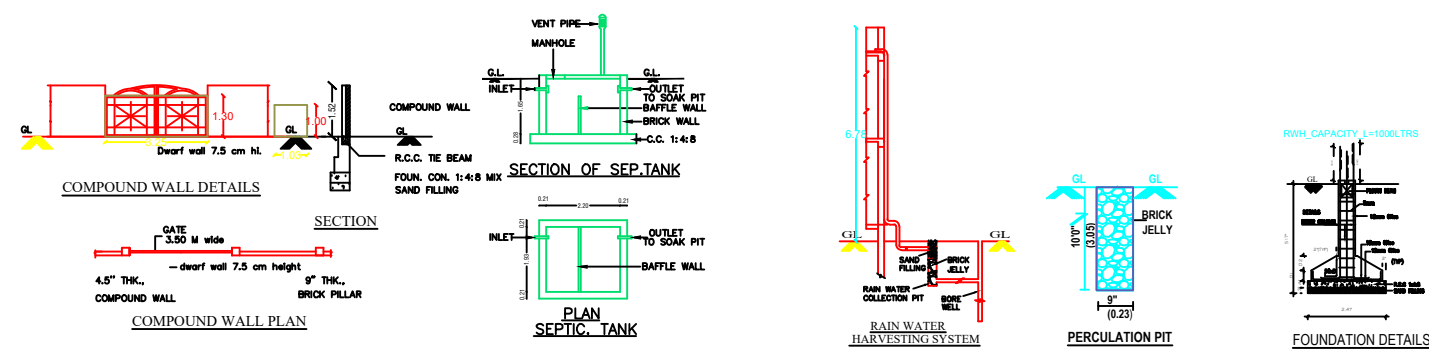

D.077

FEDRICK NATHAN
OWNER/ POWER AGENT

M. HABIBULLAH B.Tech.
Civil Contractor
No: 2/1397, Sulaika Complex,
Pamban - 623 521.

REGISTERED ENGINEER.