
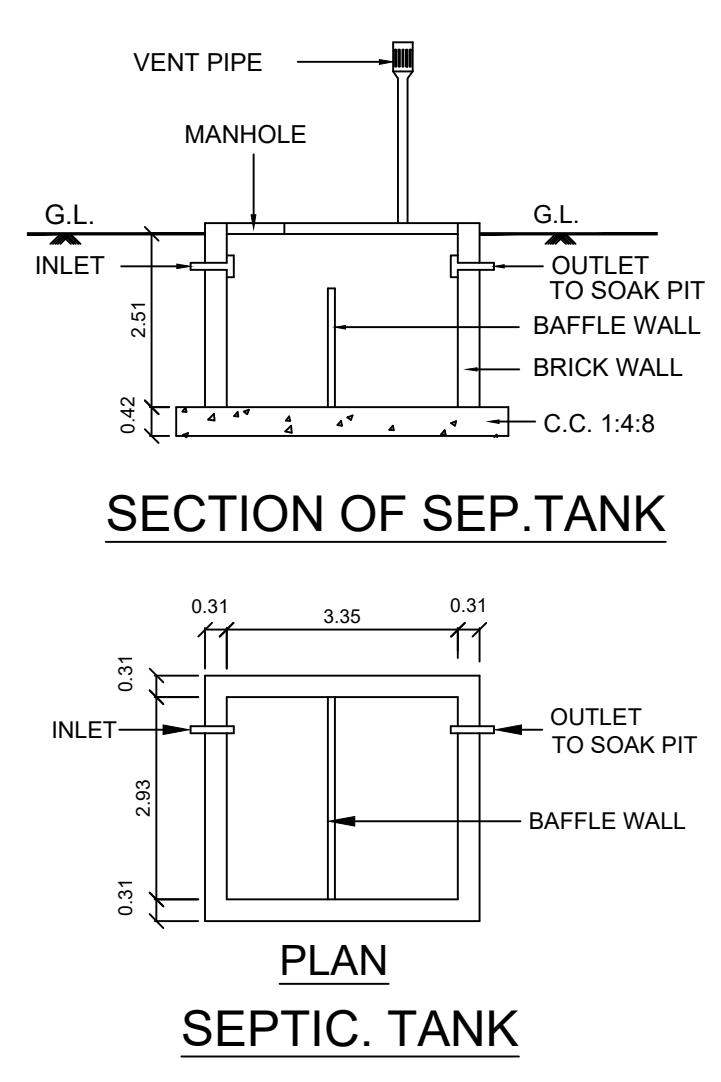
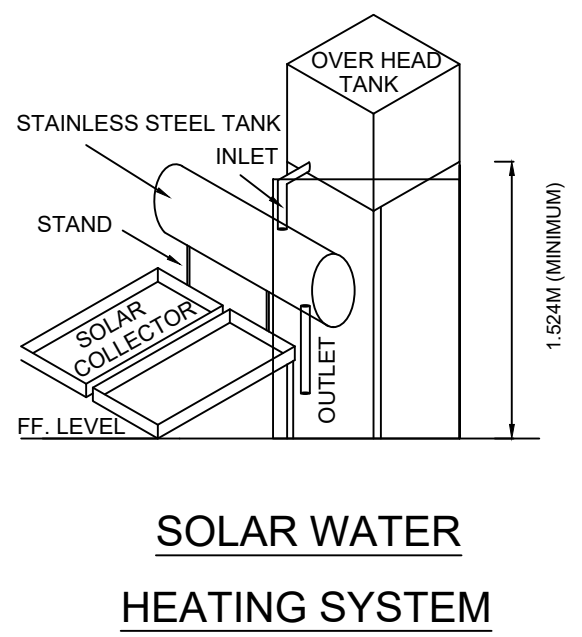
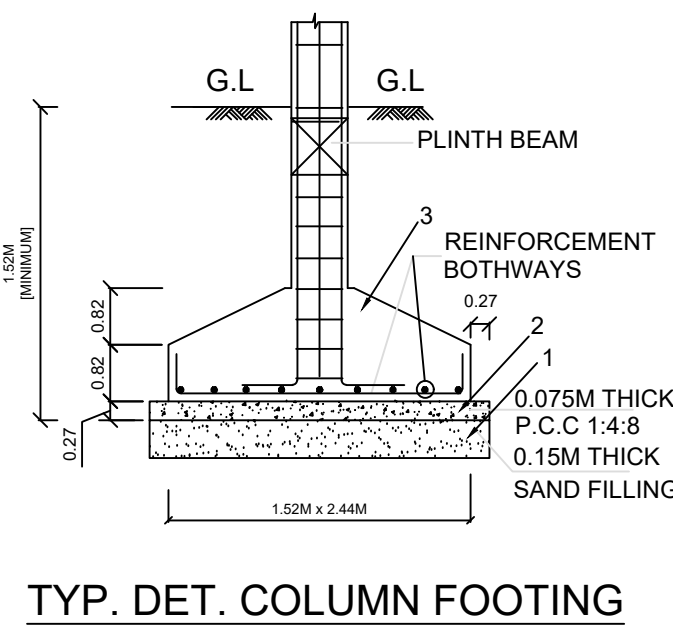
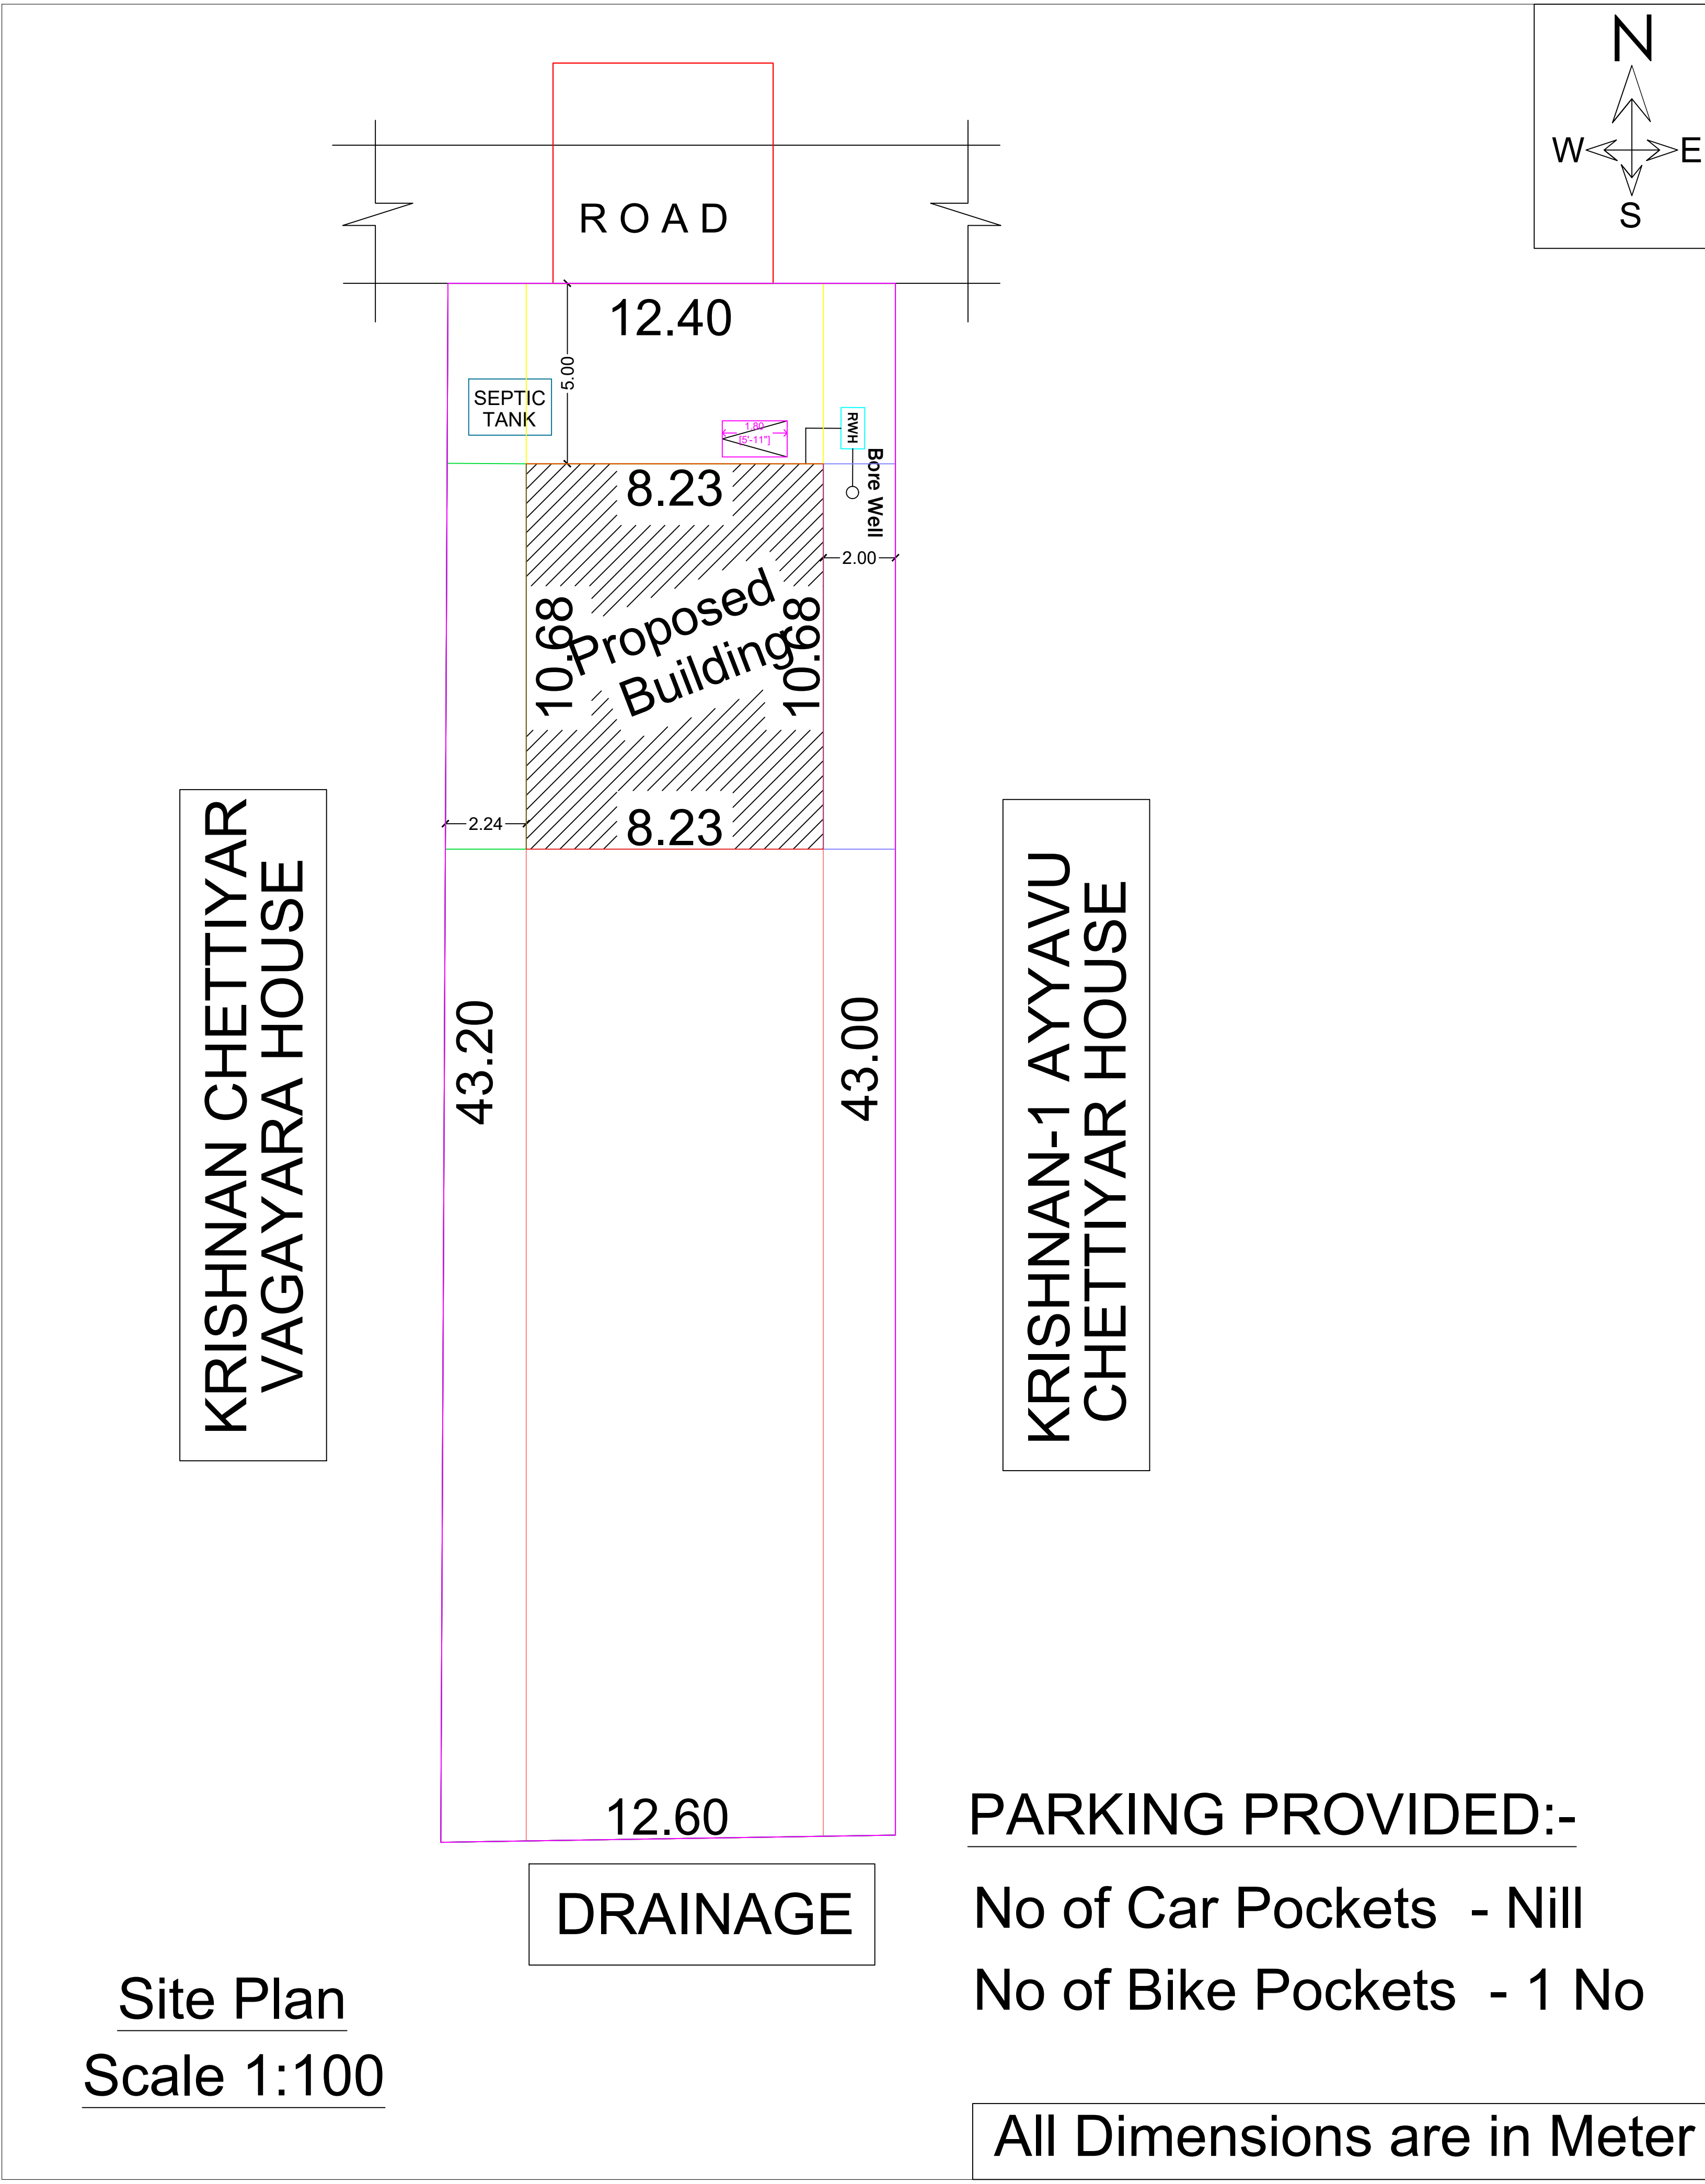
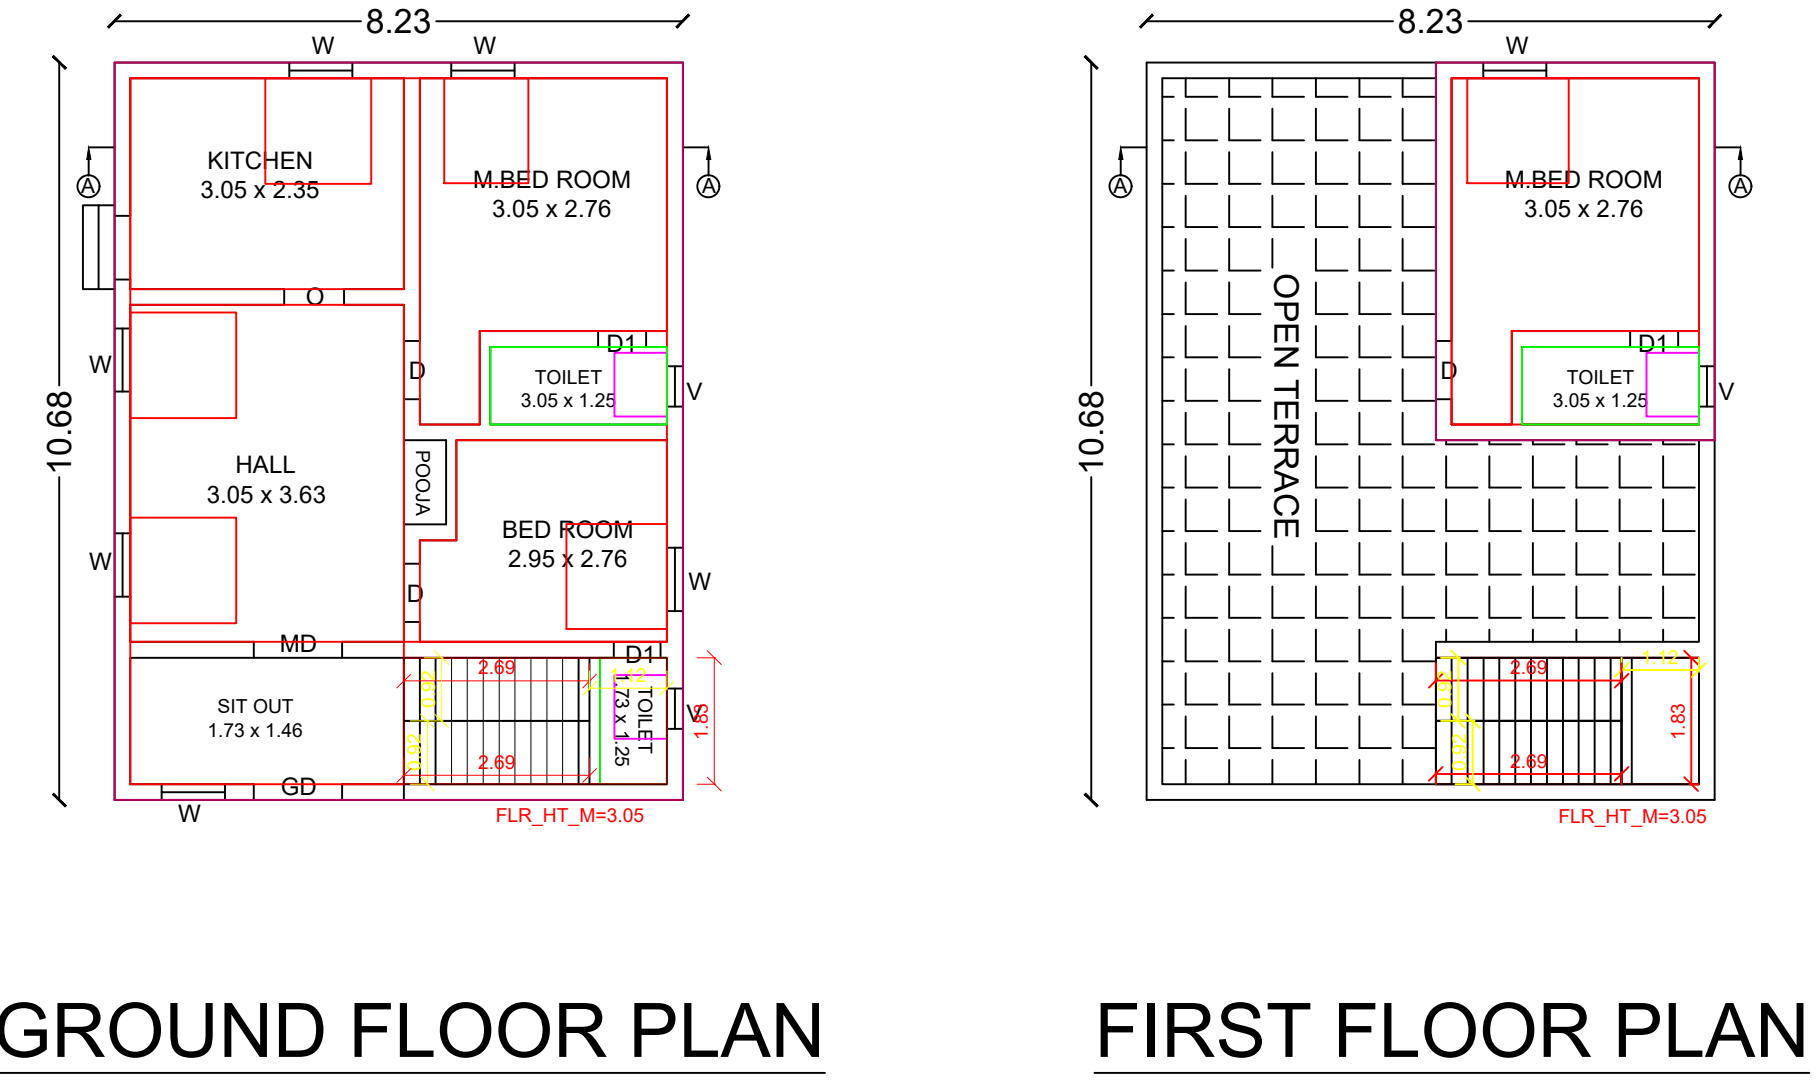
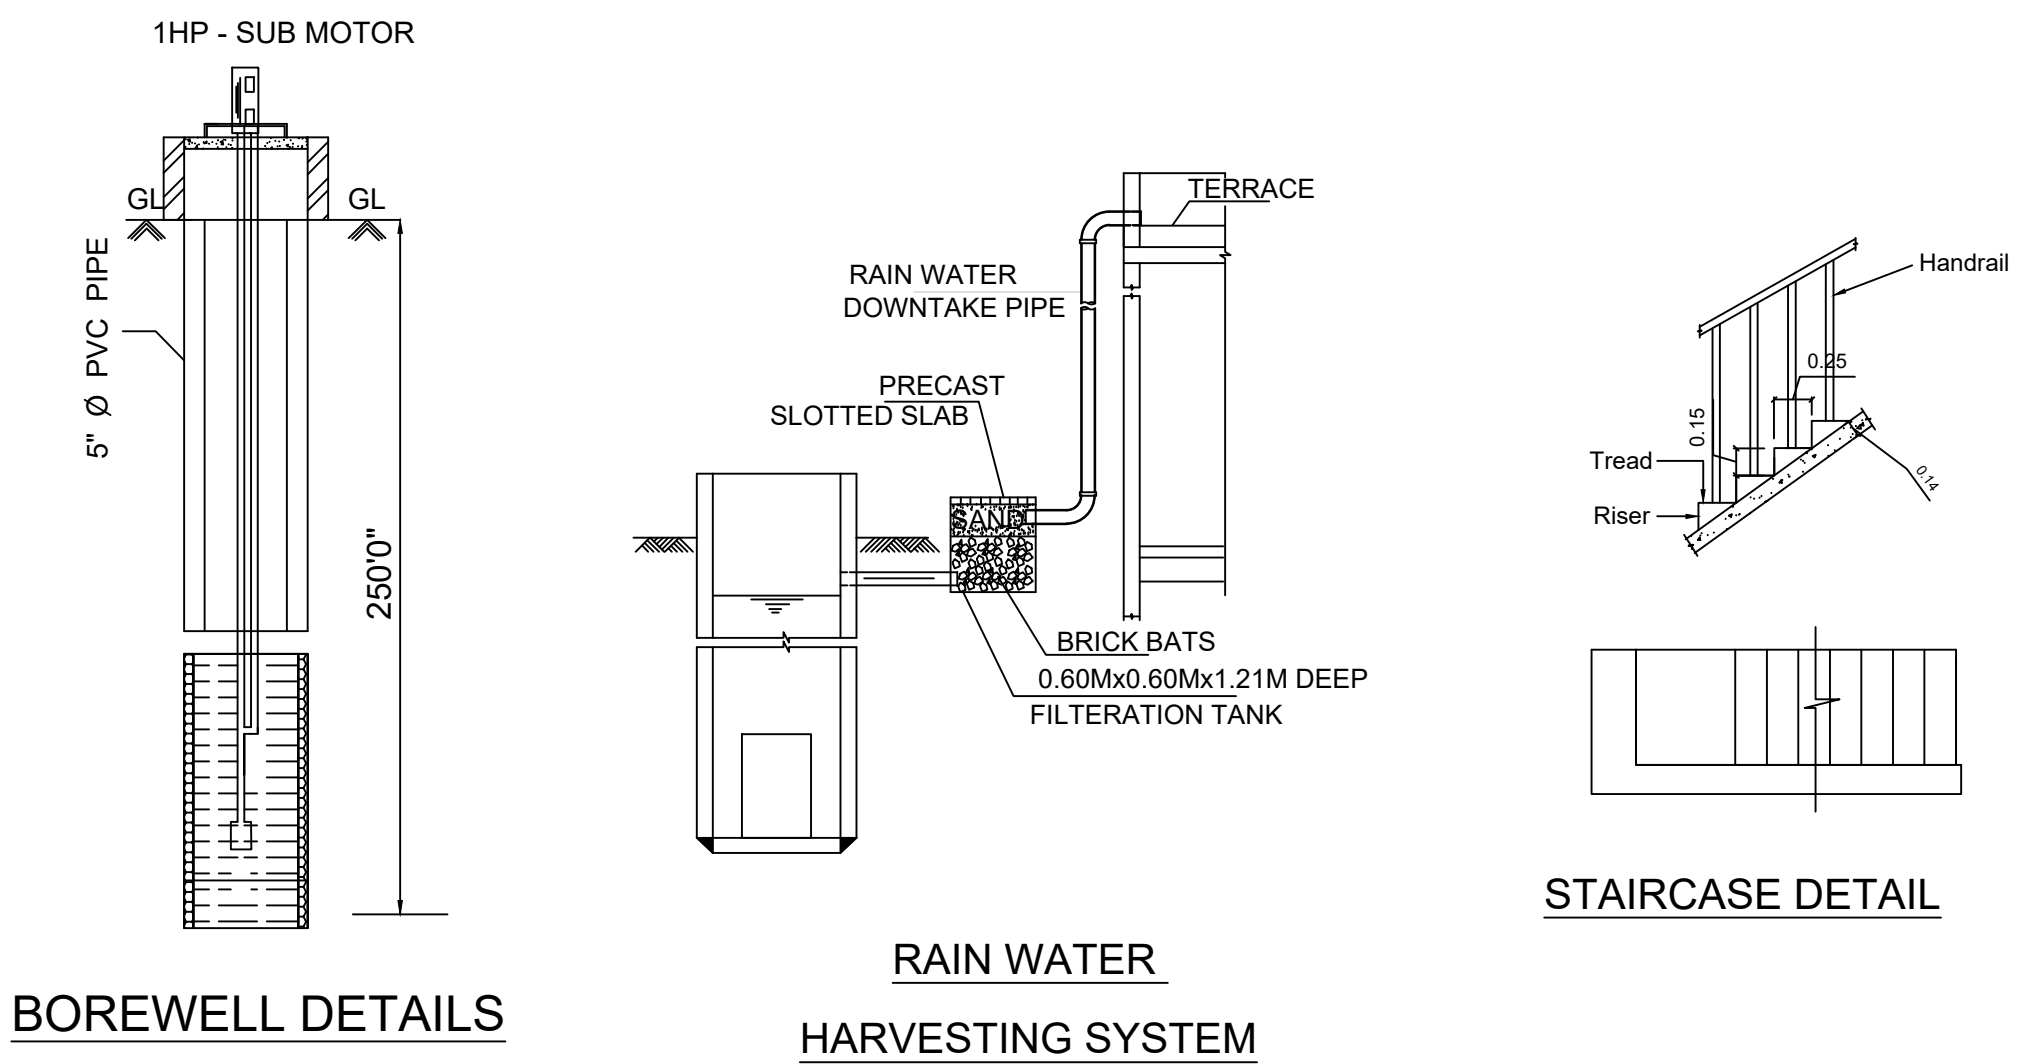


PLAN SHOWING THE PROPOSED CONSTRUCTION OF R.C.C.ROOF RESIDENTIAL BUILDING GROUND FLOOR AND FIRST FLOOR AT NEW SY.NO. 225/34, PERUVAKOTTAI VILLAGE, PANICHAKUDI GROUP, ARASATHOOR PANCHAYAT, THIRUVADANAI UNION & TALUK, RAMANATHAPURAM DISTRICT, TAMILNADU.

OWNER NAME: Smt.S.Vijaya,
W/o. Thiru.Subramanian.

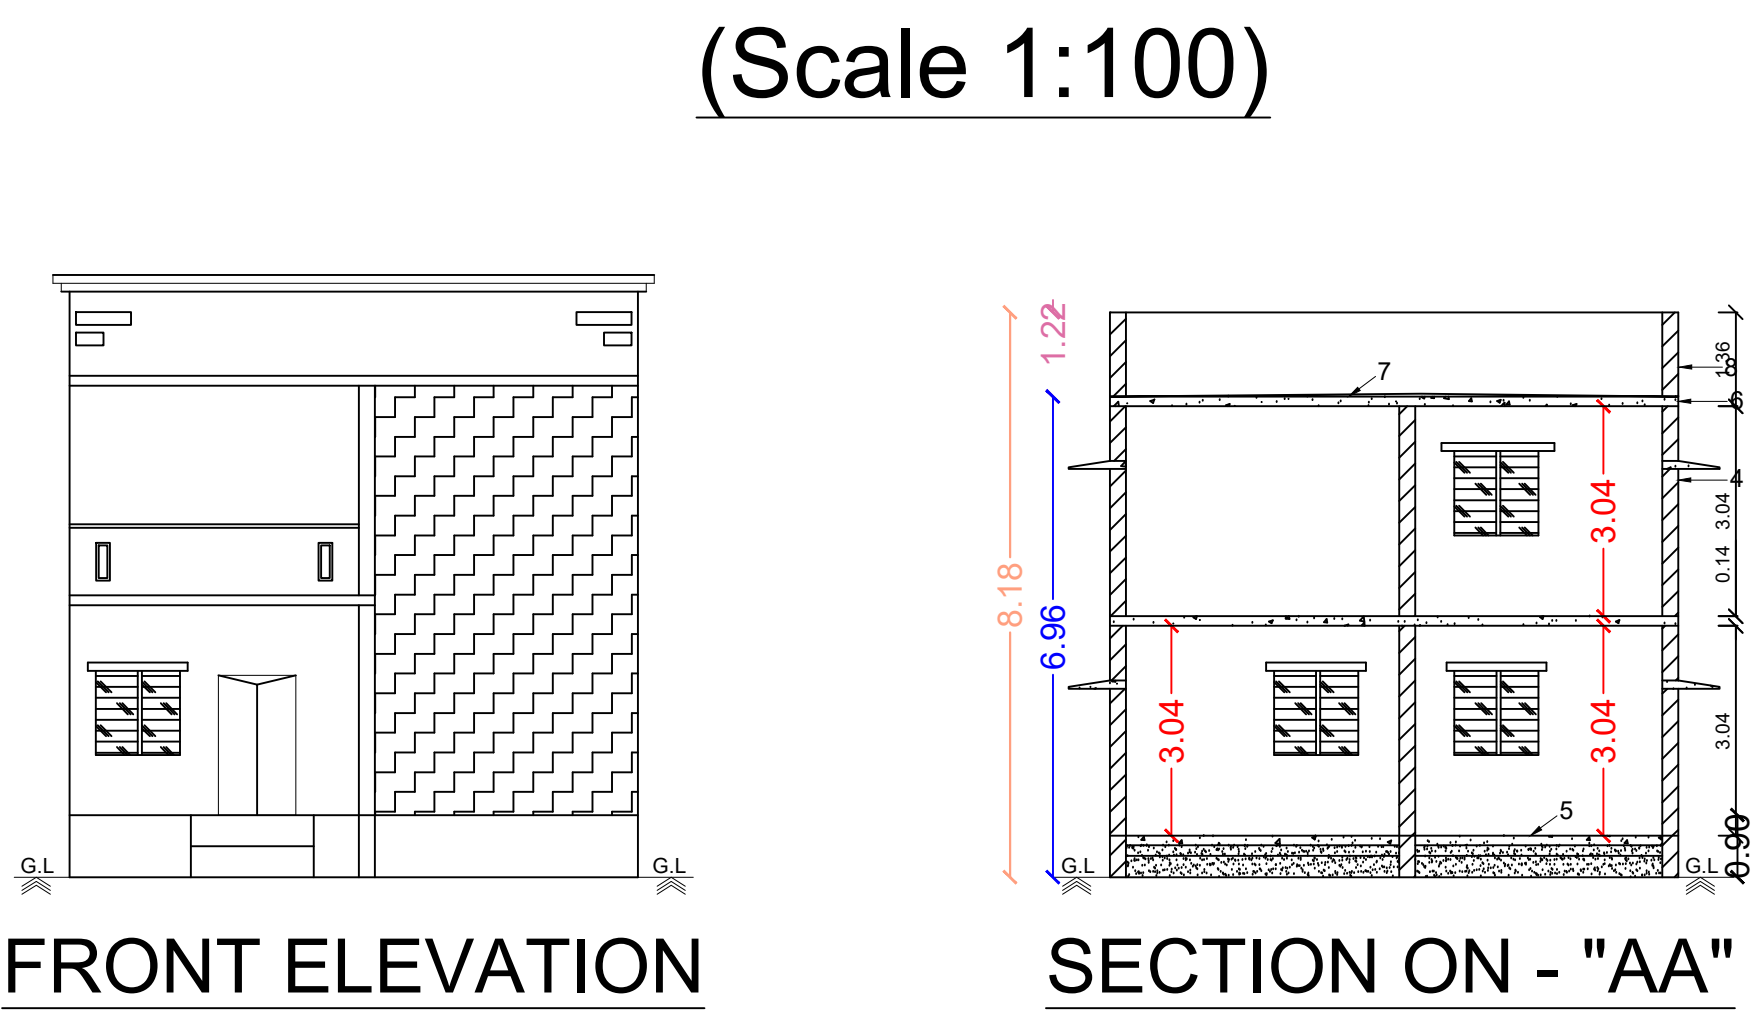

- SPECIFICATIONS
1. SAND FILLING.
 2. P.C.C 1:5:10 USING 40 MM METAL.
 3. R.C.C COLUMN FOUNDATION
 4. BRICK WORK IN CM 1:5 MIX.
 5. FLOOR FINISHING.
 6. R.C.C 1:2:4 MIX AS PER IS 456 / 1978.
 7. WEATHERING COARSE.
 8. PARAPET WALL.

LEGEND	FEET	METRE
MD MAIN DOOR	5'0"x7'0"	1.52x2.13
RD, D DOOR	3'0"x7'0"	0.91x2.13
D1 DOOR	2'9"x7'0"	0.76x2.13
W WINDOW	5'0"x4'6"	1.52x1.37
V VENTILATOR	2'0"x2'0"	0.60x0.60
AREA DETAILS	SQ.FT.	SQ.M.
Site Area	5812.51	540.00

PLINTH AREA DETAILS		
Ground Floor Area	946.15	87.90
First Floor Area	337.45	31.35
Open Space	4866.36	452.10

FSI DETAILS	PROPOSED	PERMISSIBLE
Total Plinth Area	0.20	1
Plot Area		
= $\frac{119.25}{540.00}$		

PARKING CALCULATION:-

= $\frac{\text{Total Plinth Area}}{75 \text{ Sq.Mt}}$

$\frac{119.25}{75 \text{ Sq.Mt}} = 2 \text{ No's}$

OWNER:-

S. Subramanian

ENGINEER:-

T. Mohanasundaram

Er.T.MOHANASUNDARAM,BE.,M.B.A.,
Reg.No: RE.II/2023.SVG.18/23
DTCP - SIVAGANGAI DISTRICT
M.R. ASSOCIATES
No.175/56C, Thiruppathur Road,
Opposite to Lotus School,
Devakottai - 630 302.
Mob.No: 95783 66464, 63814 27572

