


PLAN SHOWING THE PROPOSED CONSTRUCTION OF A COMMERCIAL BUILDING IN S.No:343/2B1, PATTA No:3510,
AT THILLAIYENDAL PANCHAYAT, THIRUPPULLANI UNION, KEELAKARAI TALUK, RAMANATHAPURAM DISTRICT.

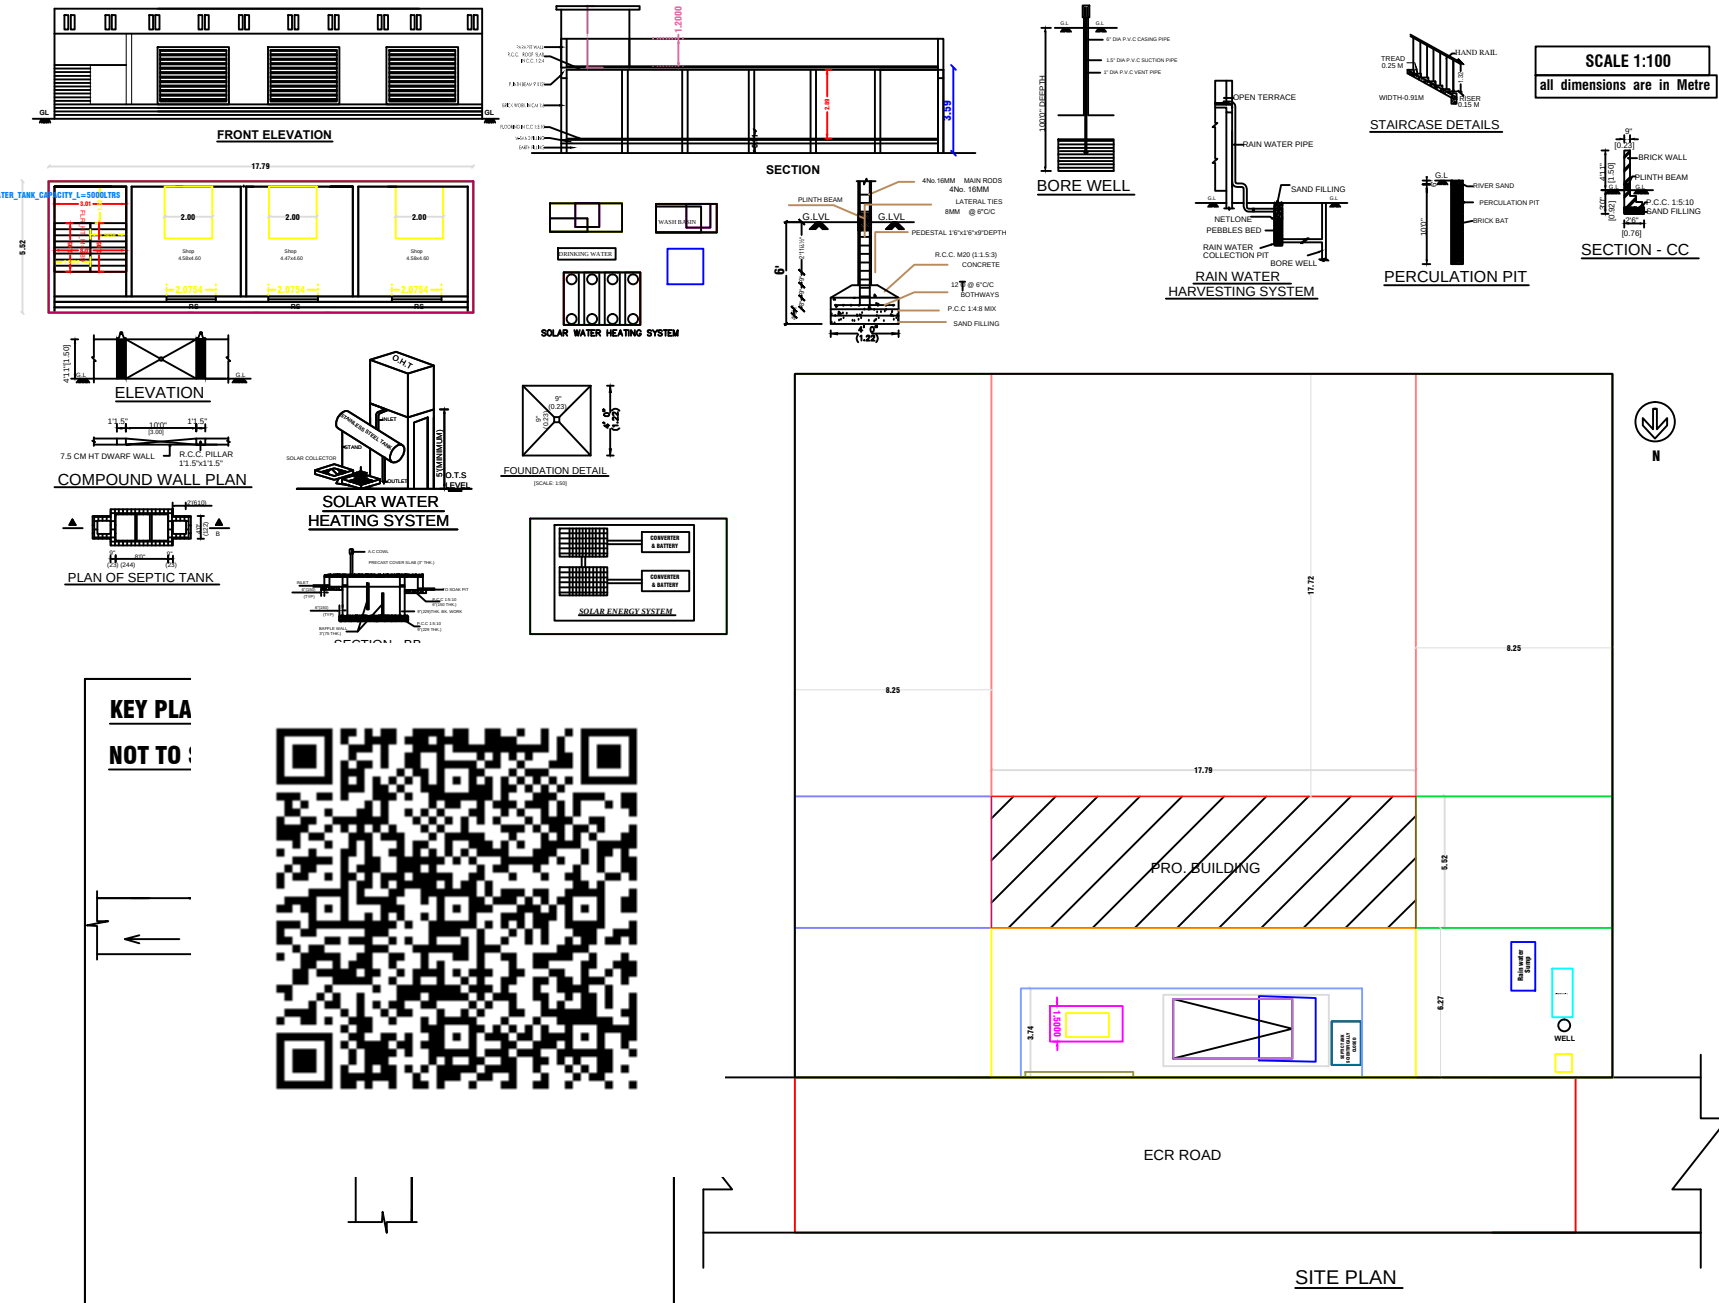

SCHEDULE OF JOINERY			
RS	= Rolling Shutter	= 2.19 x 2.40	
D	= Door	= 0.91 x 2.10	
D 1	= Door	= 0.76 x 2.10	
W	= Window	= 1.30 x 1.20	
V	= Ventilator	= 0.61 x 1.00	
COLOUR INDEX			
PROPOSED			
ROAD			
SITE BOUNDARY			
AREA DETAILS :	Sq.m	Sq.ft	Total Net FSI Area in Sq.m.
Total Land Area	1011.54	10888.13	
Proposed Ground Floor Area	98.18	1056.80	98.18
Vacant Land	913.36	9831.33	
			Total FSI= 98.18
FSI = 1.73 < 2			
APPLICANT :			
JAINAMBU FALEELA			
LICENSED SURVEYOR			
SIVA ARCHITECT Rtn. K.Siva Karthick, B.Arch., CA / 2014 / 65669, Keelakarai			
OFFICE USE			