




PLAN SHOWING THE PROPOSED COMMERCIAL BUILDING AT S.NO:377/5C1, PLOT NO: 33,34, PATTA NO: 15591,
IN PATTINAMKATHAN VILLAGE & PANCHAYAT, MANDAPAM UNION, RAMANATHAPURAM DISTRICT.

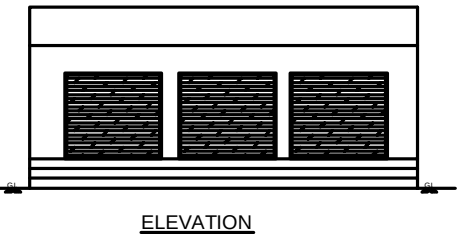


ELEVATION

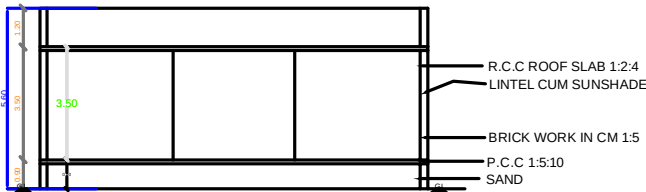


SECTION A-A

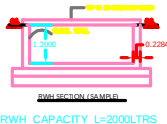


RWH_CAPACITY_L=2000LTRS

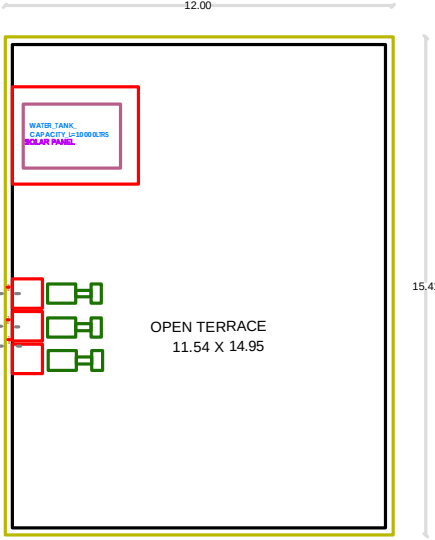


TERRACE FLOOR PLAN
(PROPOSED)

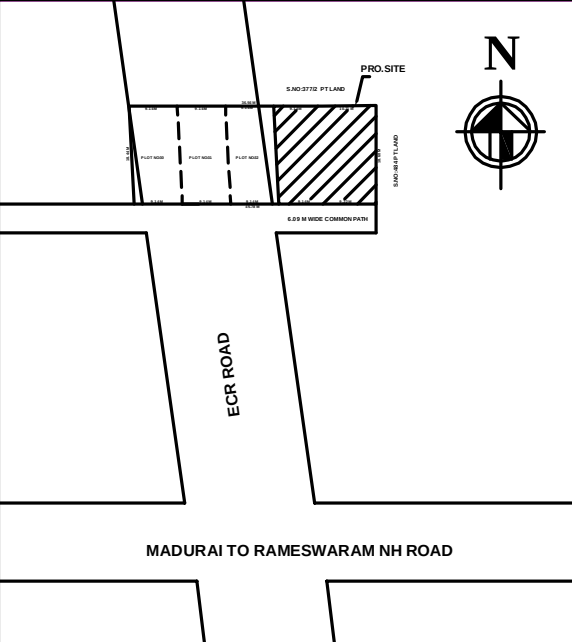


LOCATION PLAN

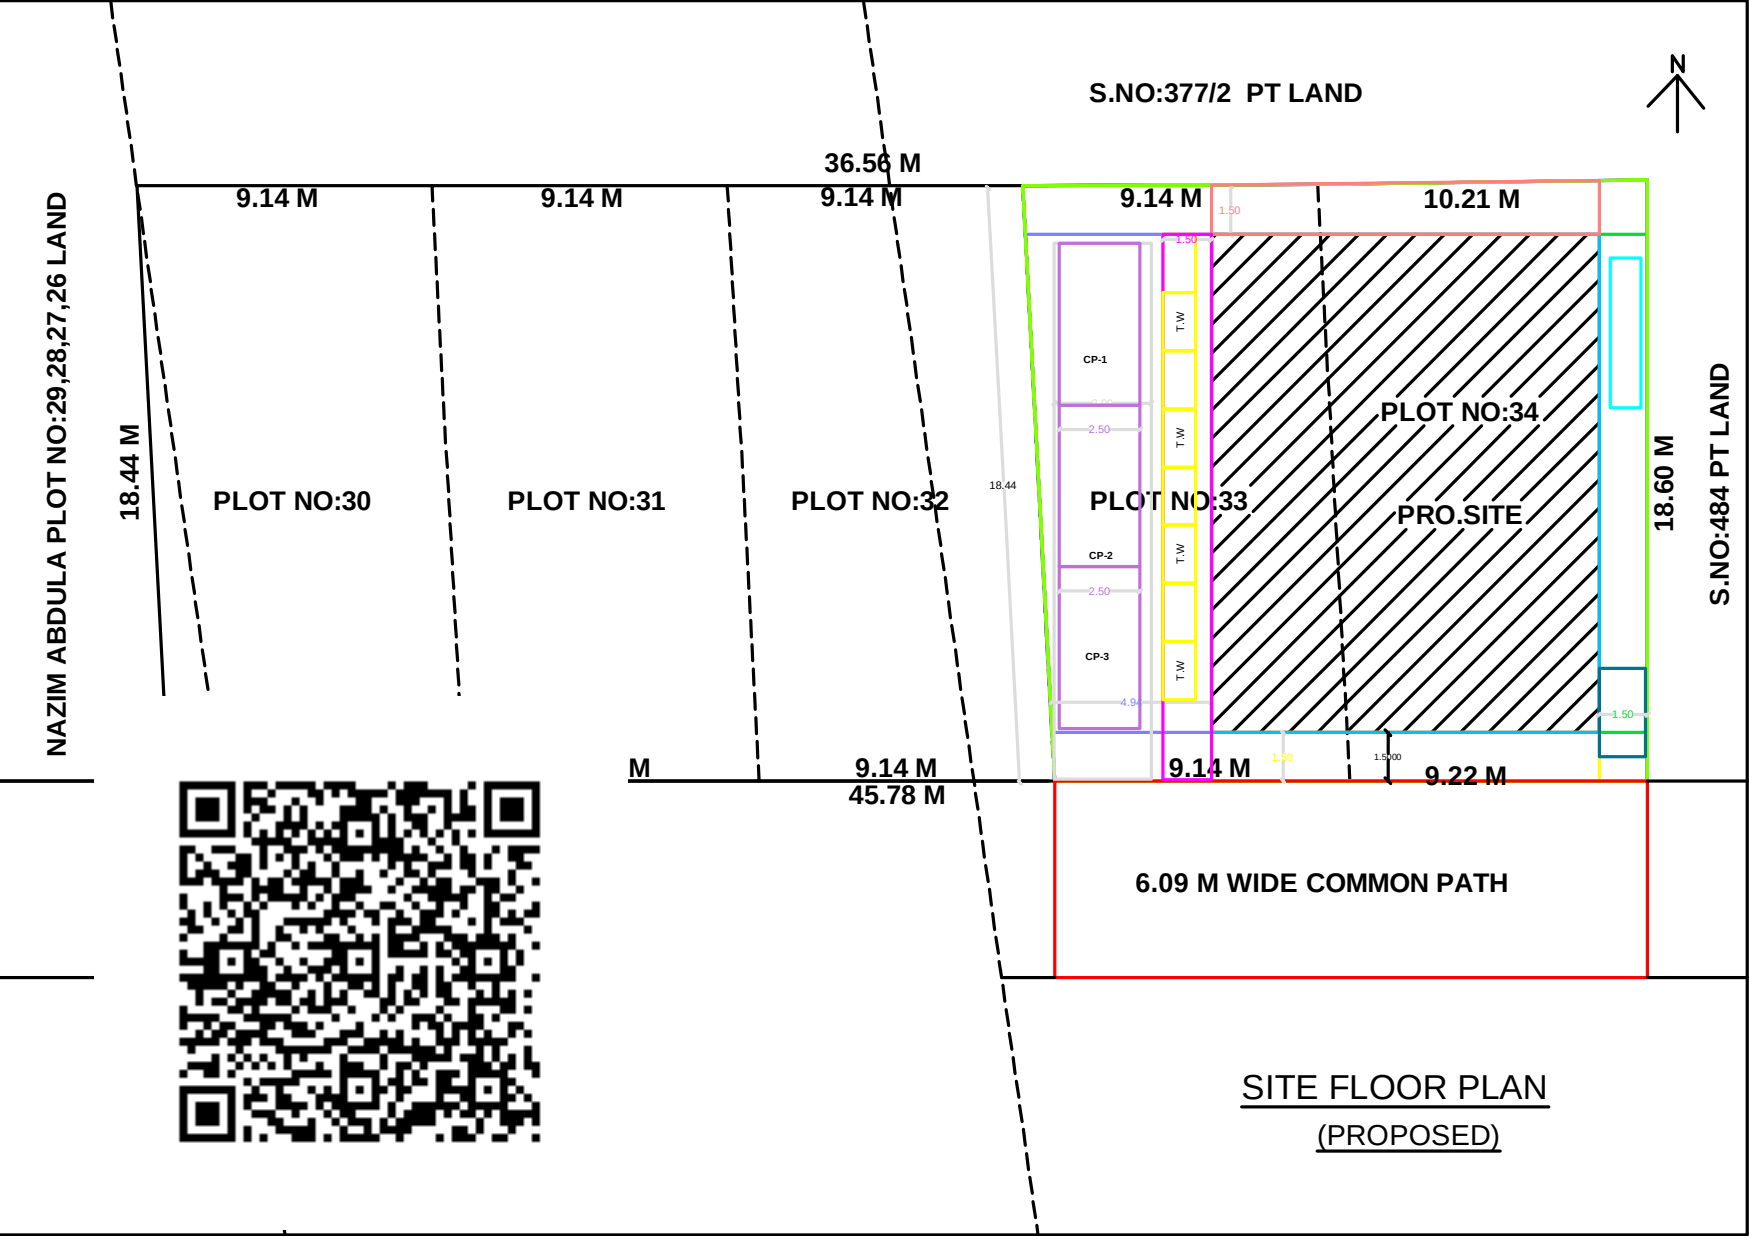

SITE FLOOR PLAN
(PROPOSED)

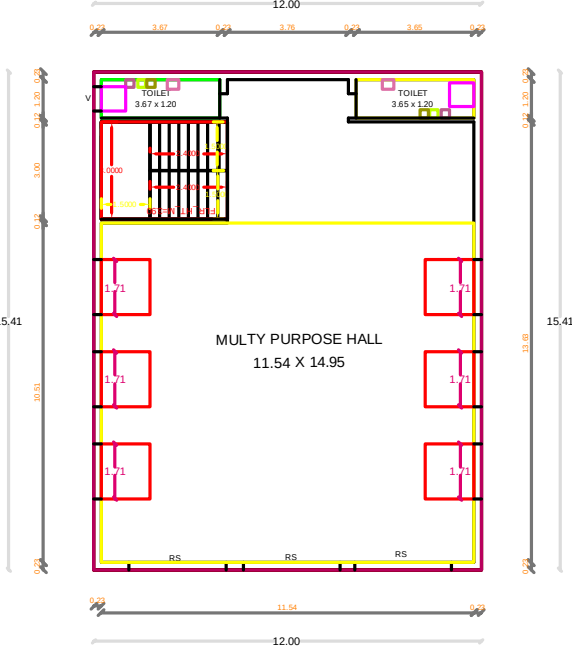

GROUND FLOOR PLAN
(PROPOSED)

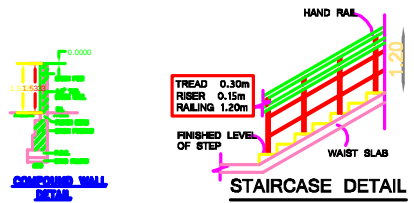

MAIN GATE ELEVATION MAIN GATE ELEVATION WEST GATE ELEVATION

DRAWN -		SCALE - 1 :100	
RAJU.N			
AREA STATEMENT			
S. NO.	DESCRIPTION	AREA (SQ.FT.)	AREA (SQ.M.)
1	PLOT EXTENT (AS PER DOC)	3552.12	330.00
2	PLOT EXTENT (AS PER SITE)	3751.79	348.55
BLOCK NAME		BUILTUP AREA IN SQ.FEET	BUILTUP AREA IN SQ.METER
GROUND FLOOR		1990.90	184.96
TOTAL FSI AREA		1990.90	184.96
VACANT AREA		1561.22	145.04
<u>OWNER / POWER AGENT</u>			

Rajathi

Mrs. RAJATHI ABDULLAH

LICENSED SURVERYOR:

Er. N. RAJU, DCE, BE, PBD.,
Licensed Surveyor
Regn No: 135/LS/2021/00001
Registered Engineer
Regn No: RE/Gr.III/01/2022
NR ARCHITECTS & BUILDERS
47, Royal Lodge Near Old Busstand,
Rameswaram Road, Ramnad - 623 501,
Cell: 8870818890, Ph: 04567-356610.