
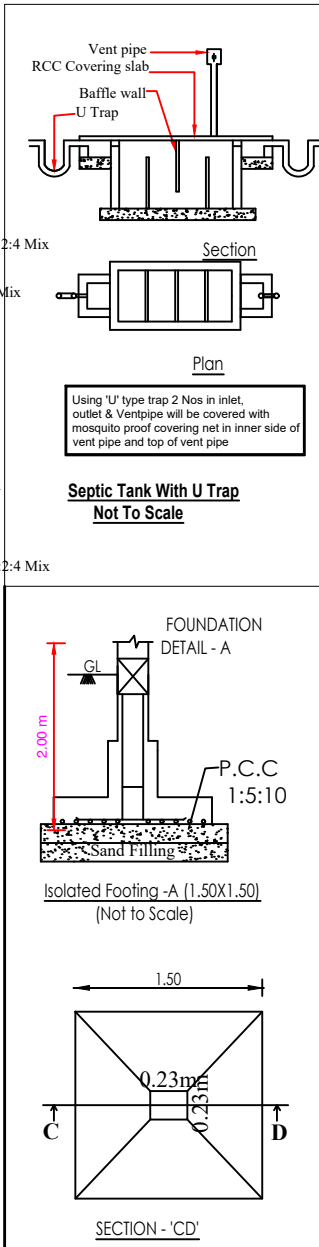



PLAN SHOWING THE ADDITIONAL CONSTRUCTION OF A FIRST FLOOR RESIDENTIAL BUILDING IN SURVEY No:1035/2A, AT PAMBAN VILLAGE & PANCHAYAT, MANDAPAM UNION , RAMANATHAPURAM DISTRICT.

APPLICANT NAME : Mr.BOOMINATHAN

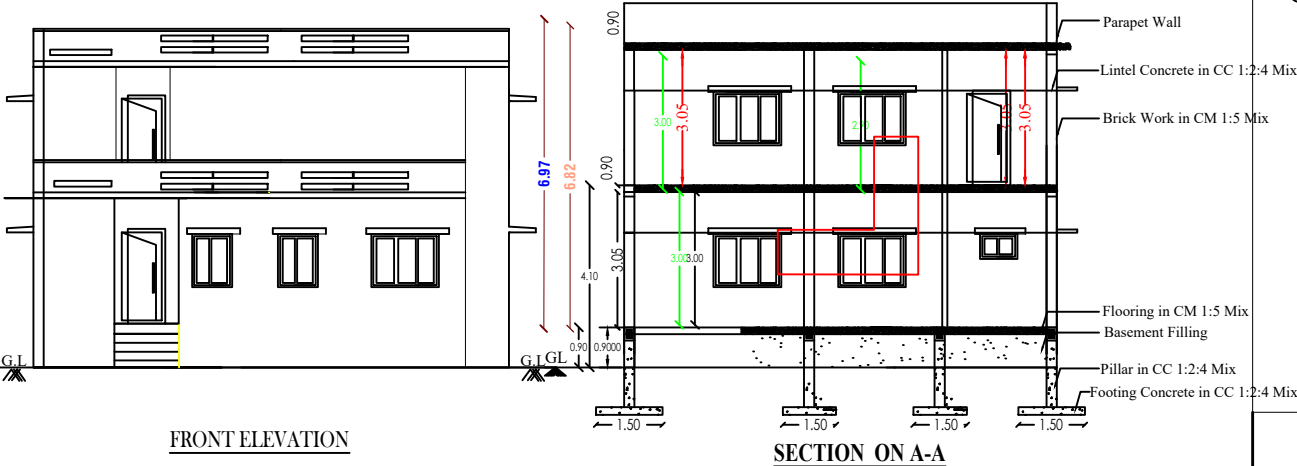


PRO.,FIRST FLOOR PLAN

BUILDING APPROVAL NO:-22/2000-01 DATE:27.01.2000

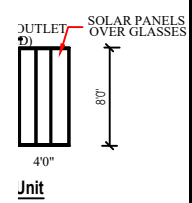


COVERING SLAB 1:2:4
1 FILLING
1 HARD BROKEN JELLY
2 FILLING
4 HARD BROKEN JELLY
D FILLING

Bath & wash basin pipe line connection is directly connected to the rectangle pit for recycling the waste water.

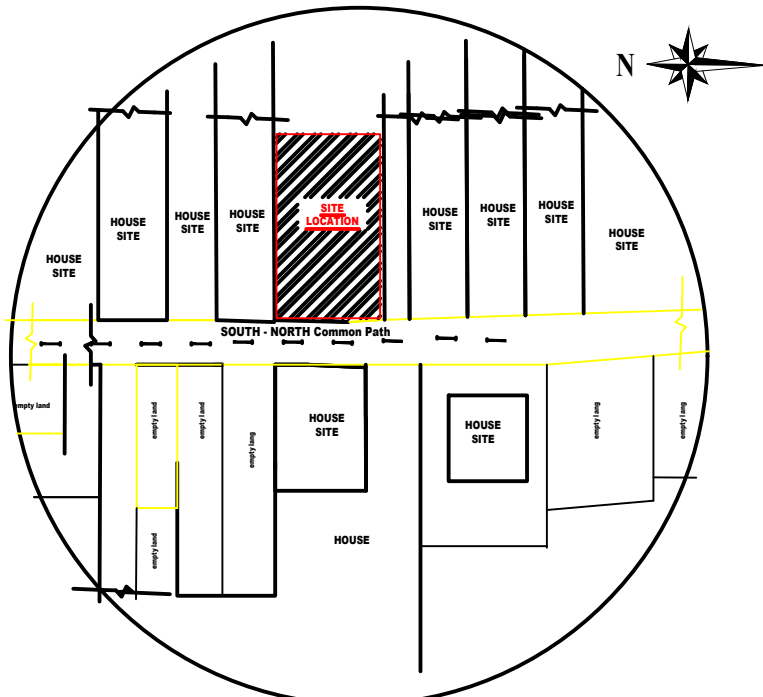

TOPO PLAN

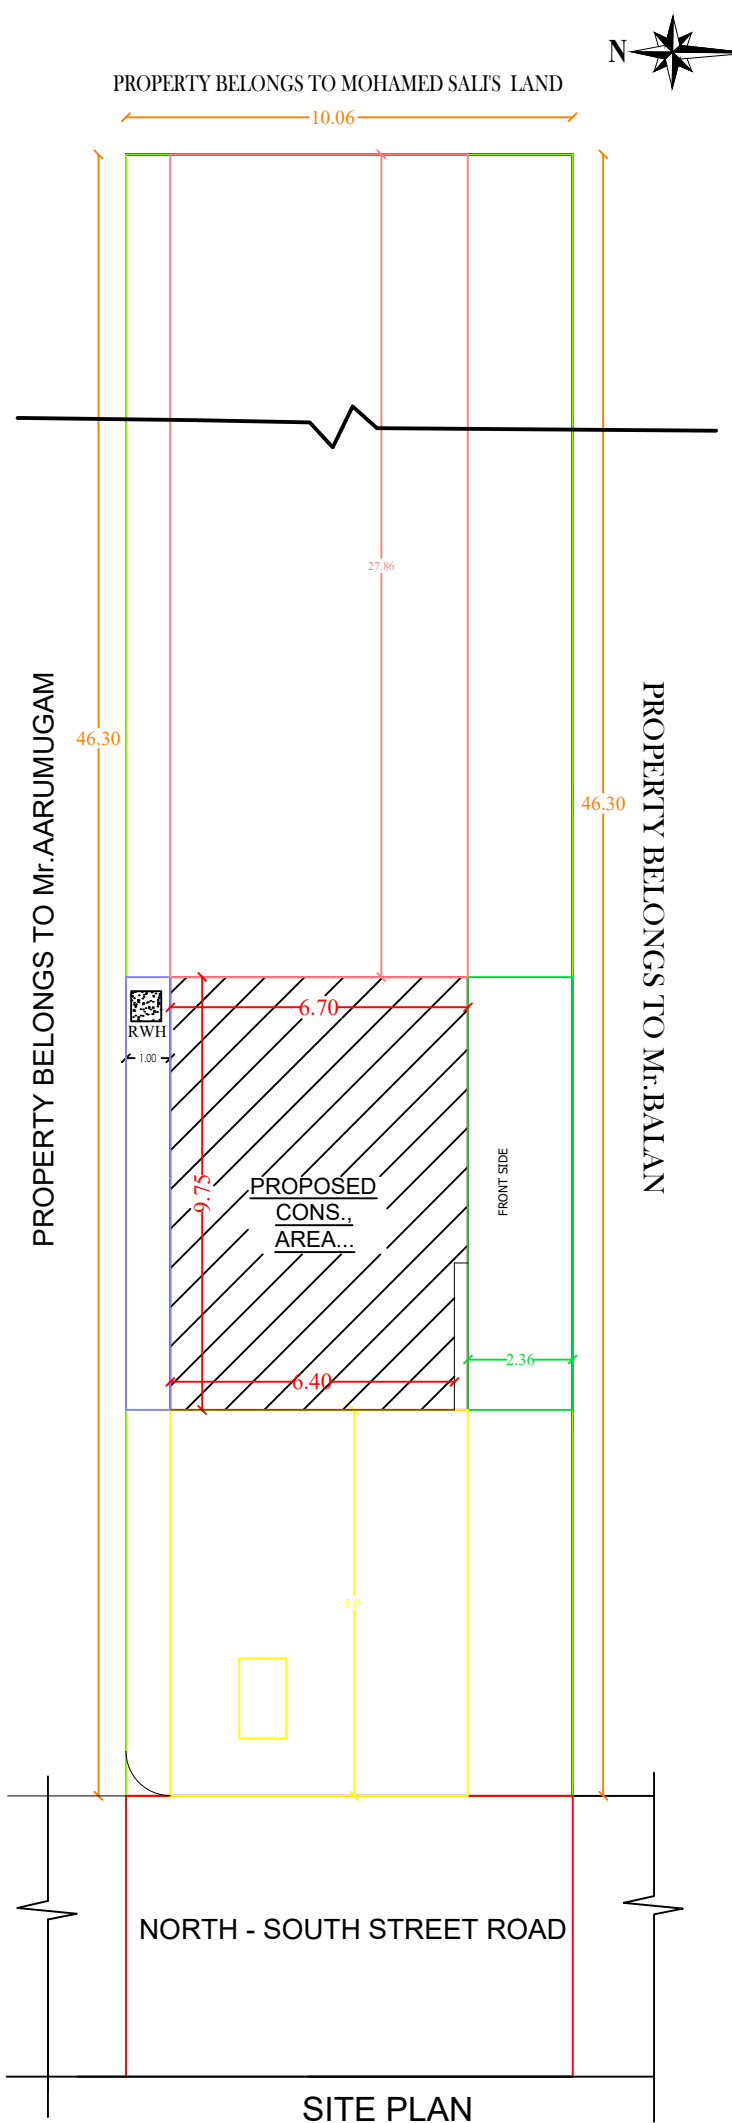

SITE PLAN

JOINERIES:-

M.D ---- MAIN DOOR----	3'0" X 7'0"	0.91 X 2.13
D ---- DOOR ----	3'0" X 7'0"	0.91 X 2.13
D1 ----DOOR ----	2'6" X 7'0"	0.76 X 2.13
W1 ----WINDOW----	4'0" X 4'6"	1.52 X 1.52
W ---- WINDOW ----	5'4" X 4'6"	1.64 X 1.37
V ---- VENTILATOR ----	2'4" X 2'4"	0.72 X 0.74
GW ---- GLASS WINDOW ----	3'3" X 10'0"	1.00 X 3.05

AREA DETAILS:-

	Sq.ft.	Sq.mt.
TOTAL AREA OF SITE AREA	5014.00	465.81
EXITING CONT G.F. AREA	693.52	64.25
PROPOSED CONT F.F. AREA	637.01	59.18
OPEN SPACE AREA	4320.48	401.38

FSI CALCULATION :-

$$FSI = \frac{\text{TOTAL BUILT UP AREA}}{\text{TOTAL PLOT EXTENT}}$$
$$FSI = \frac{123.43}{465.81} \quad 0.26 < 2.0 \%$$

OFFICE USE ONLY :-

APPLICANT:-

Mr.BOOMINATHAN

ENGINEER:-

C:\Users\Hp\OneDrive\Desktop\SINGLE WINDOW PORTAL\02 Et Saravana Prabhu\Et SARAVANA PRABHU SIGN.jpg