
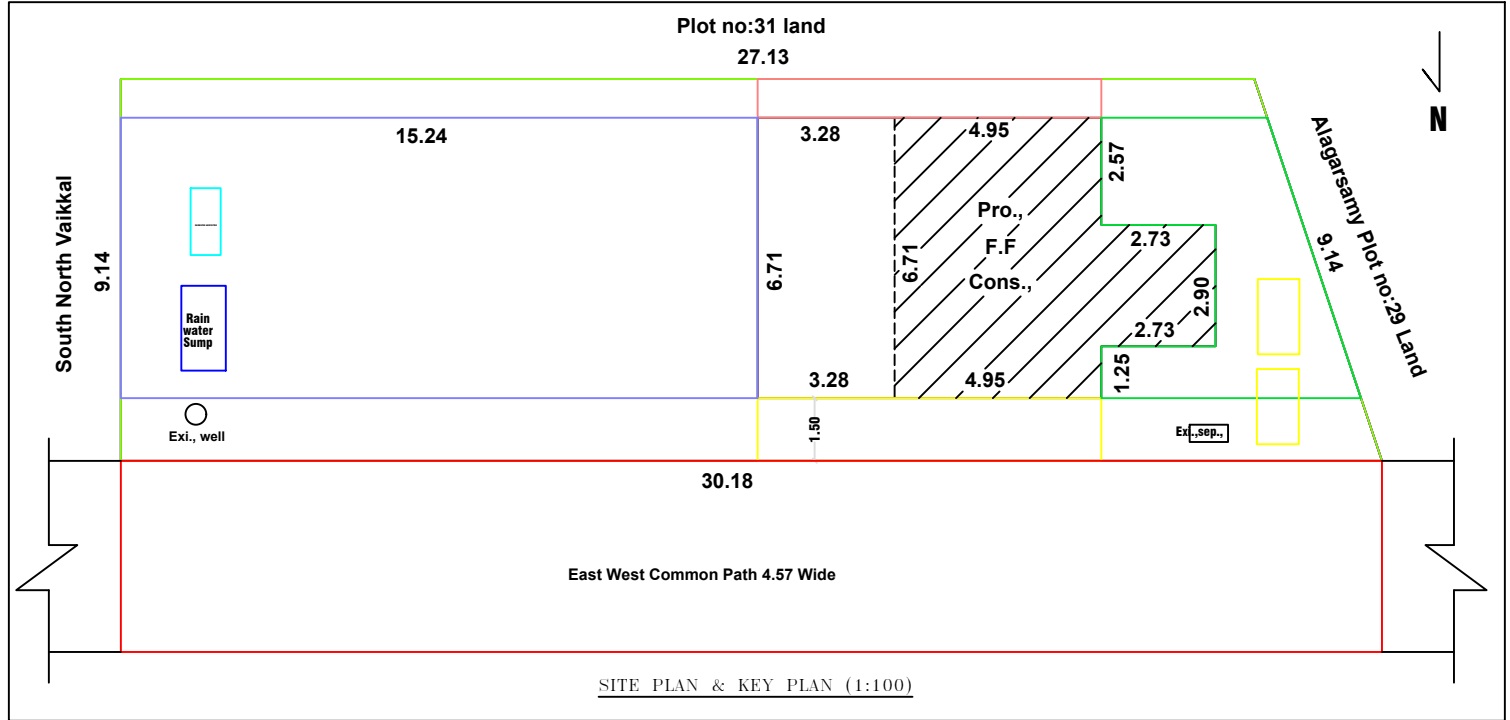
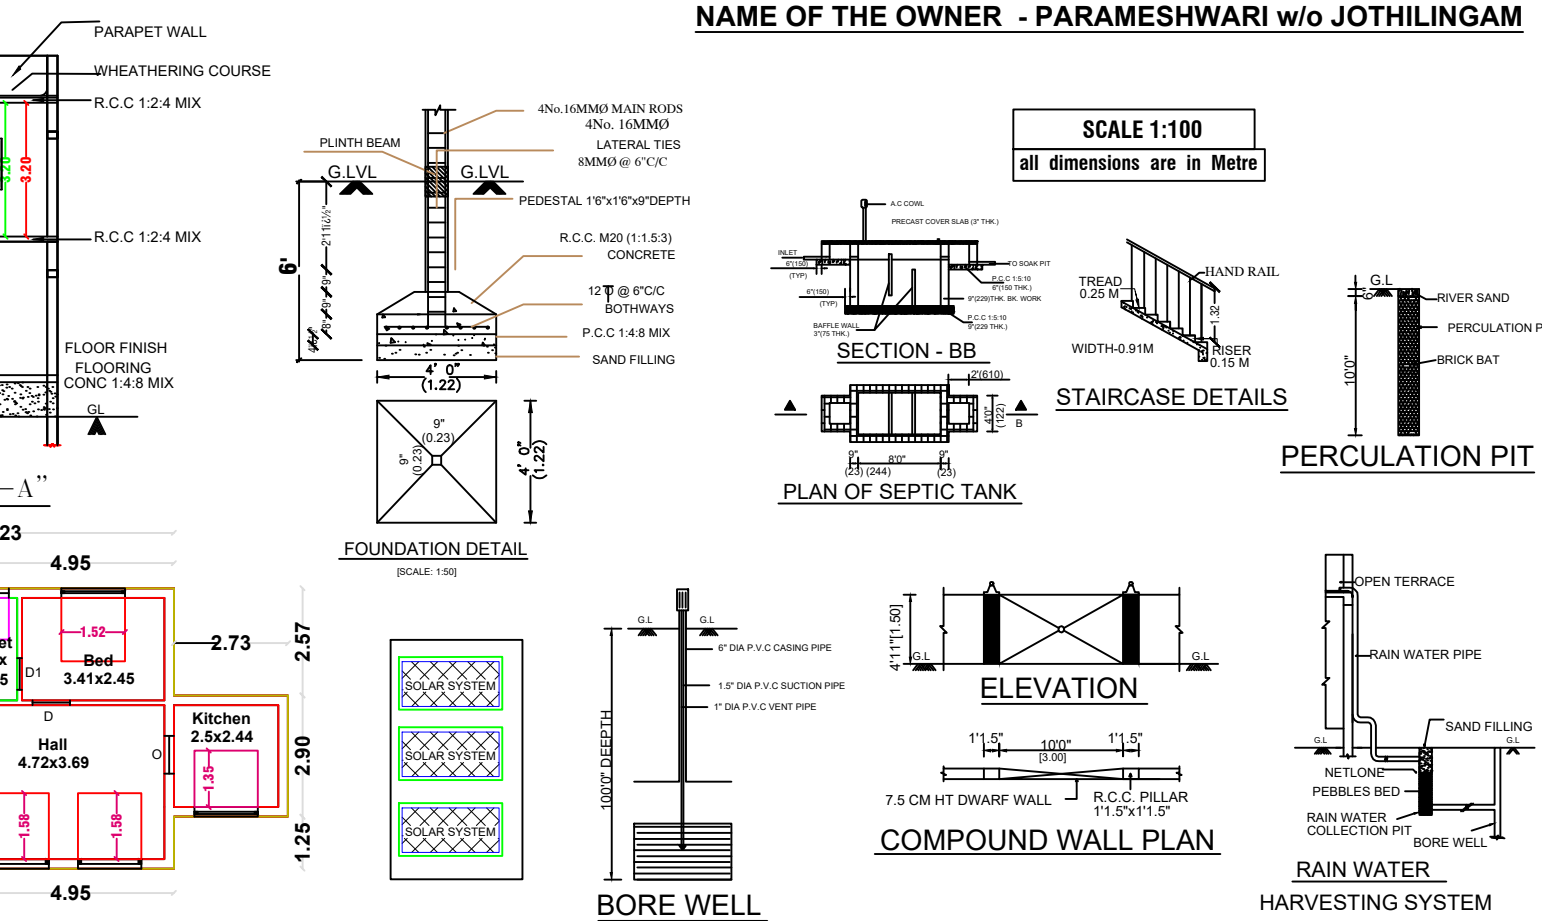
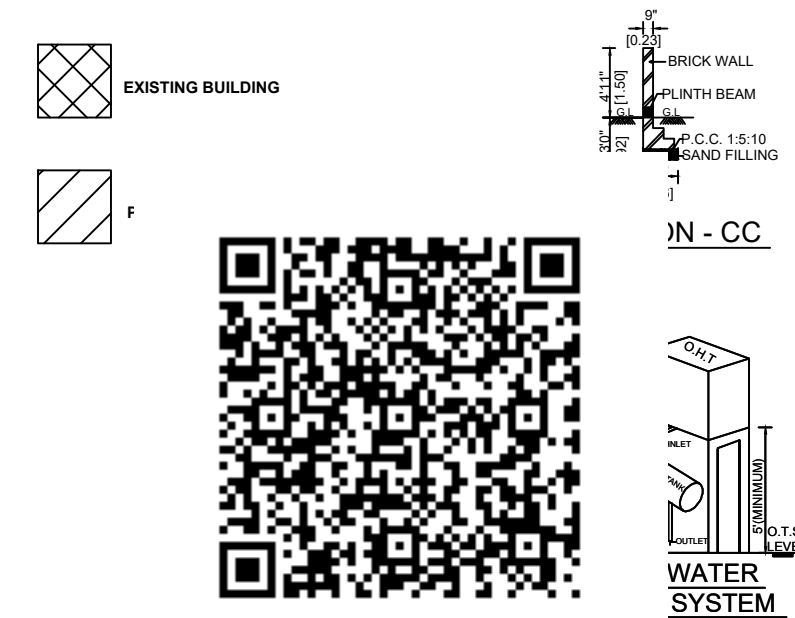
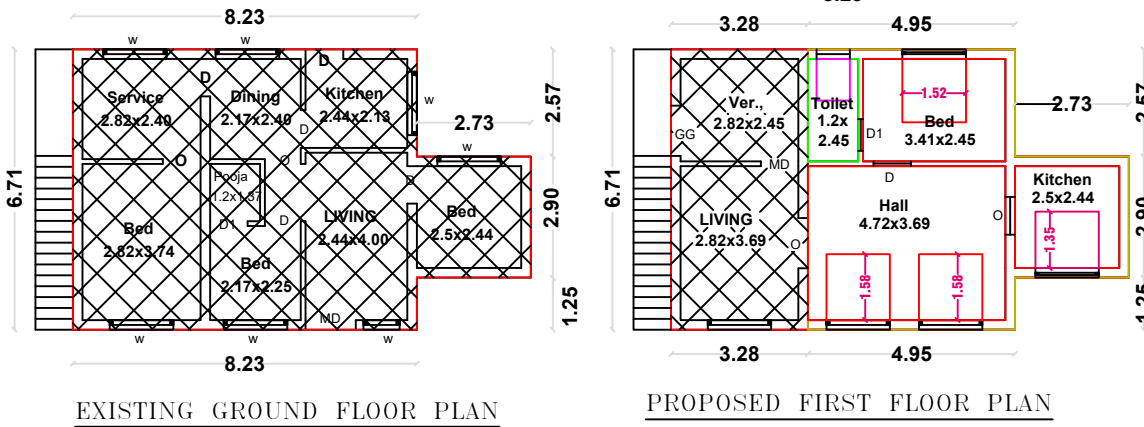


PLAN SHOWING THE PROPOSED ADDITIONAL CONSTRUCTION OF A FIRST FLOOR RESIDENTIAL BUILDING IN EXISTING GROUND & FIRST FLOOR D.No:5/63B,
S.No:223/11B, PATTA No:9851, PLOT No:30, AT SOORANKOTTAI GROUP ,VILLAGE & PANCHAYAT , RAMANATHAPURAM UNION, TALUK & DISTRICT.

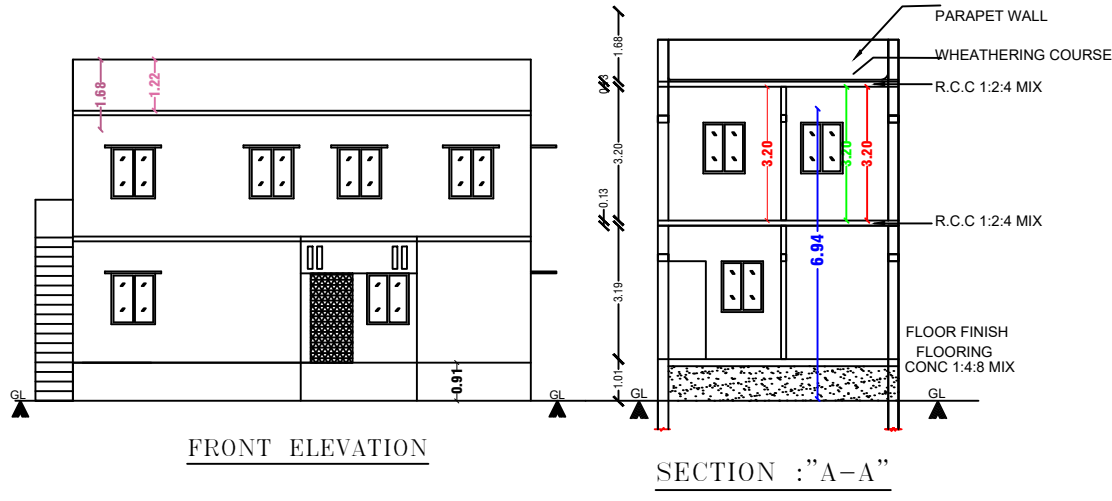

SCHEDULE OF JOINERY

M.D	= Main Door	= 1.07 x 2.10
D	= Door	= 0.91 x 2.10
D 1	= Door	= 0.76 x 2.10
W	= Window	= 1.30 x 1.20
V	= Ventilator	= 0.61 x 1.00

COLOUR INDEX

PROPOSED	☐
ROAD	☐
SITE BOUNDARY	☐

AREA DETAILS :	Sq.m	Sq.ft	Total Net FSI Area in Sq.m.
Total Land Area	261.98	2820.00	
Existing Ground Floor Area	63.13	679.50	63.13
Existing First Floor Area	20.44	220.00	20.44
Proposed First Floor Area	42.69	459.50	42.69
Vacant Land	198.85	2140.50	Total FSI= 126.26
FSI = 0.43 < 2			

APPLICANT :

J. Parameswari
(PARAMESHWARI w/o JOTHILINGAM)

LICENSED SURVEYOR

Er. K. MOHAN DOSS, D.C.E.,
Consulting Civil Engineer,
44/C, Mayapuram East Street,
Ramanathapuram - 623 504.

OFFICE USE