
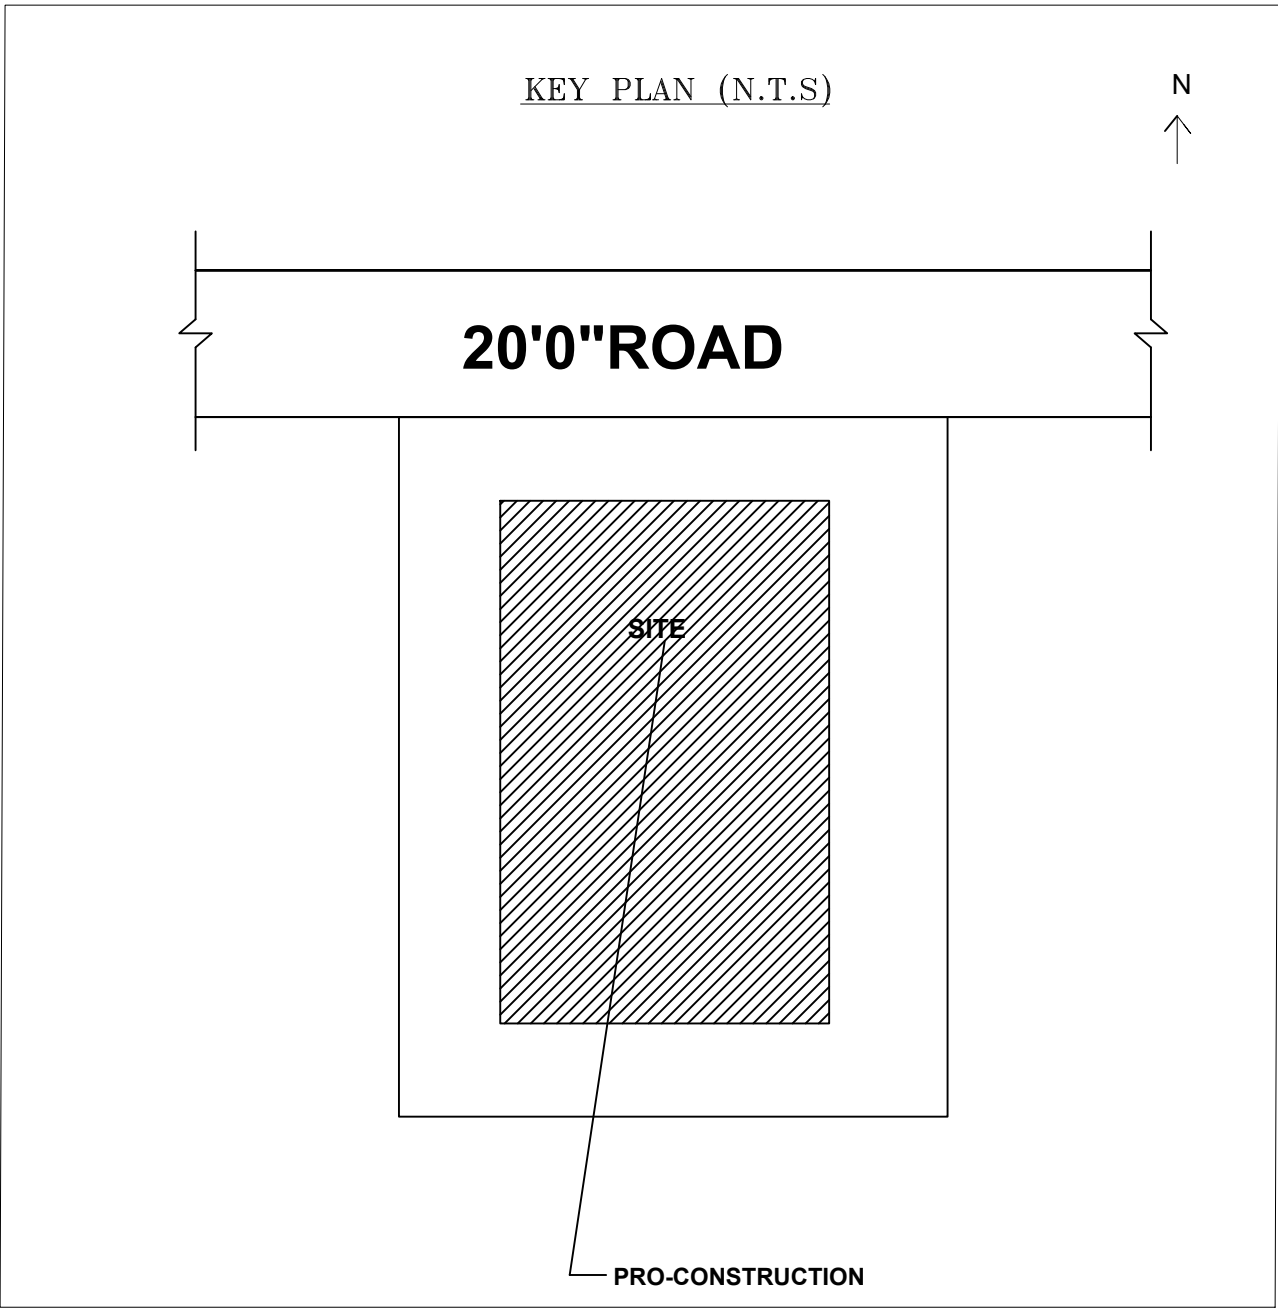






PLAN SHOWING EXISTING GROUND FLOOR & PROPOSED FIRST FLOOR BUILDING AT PLOT NO-112, PATTA NO-21664,S.NO-532/45B,KATTUPARAMAKUDI GROUP,THELICHATHANALLUR VILLAGE & PANCHAYAT, PARAMAKUDI TALUK, RAMANATHAPURAM DISTRICT.

NAME OF THE OWNER - Mr.D.SARAVANAKUMAR.

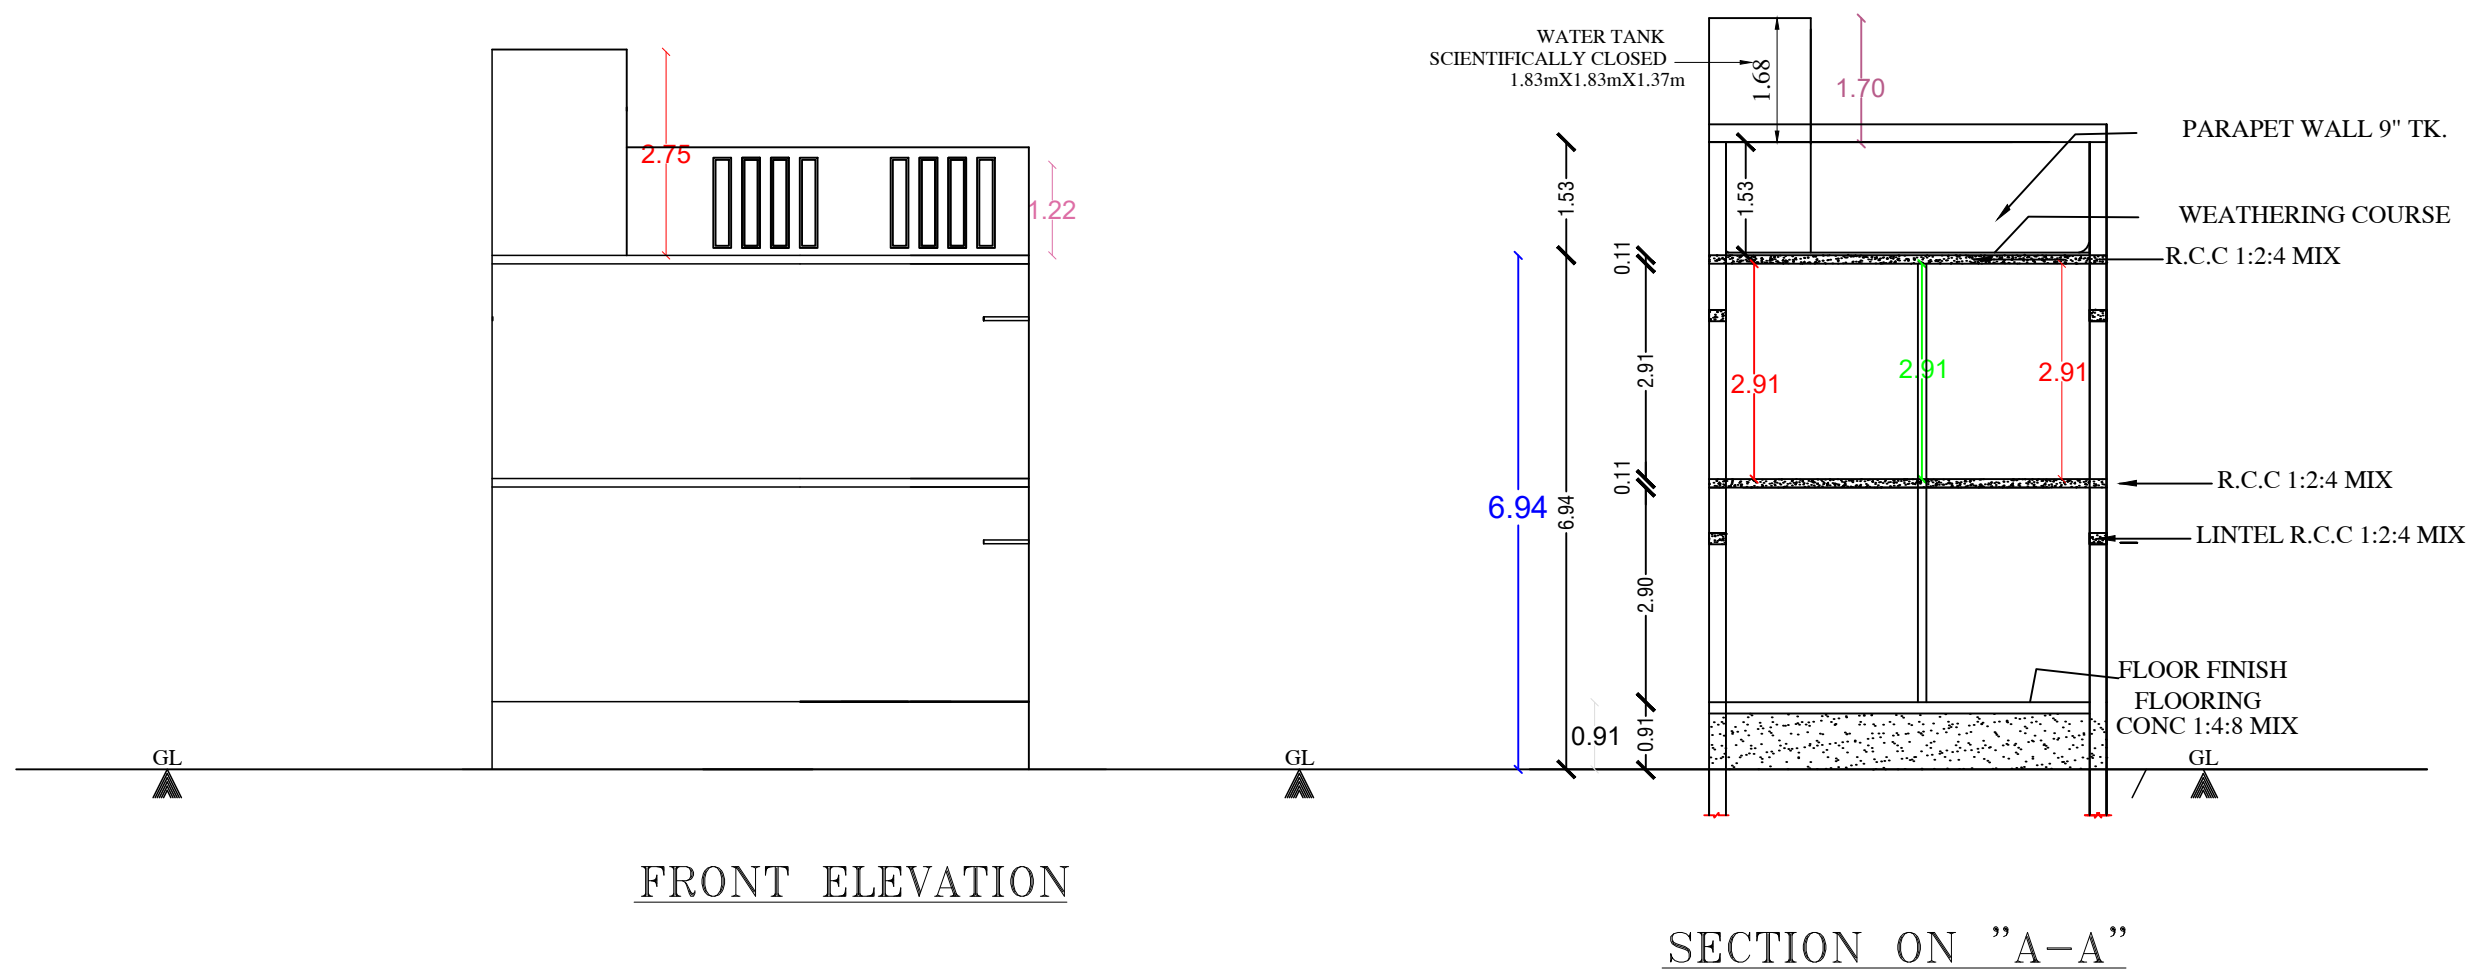

SCHEDULE OF JOINERY	COLOUR INDEX	
MD MAIN DOOR 1.00 X 2.13	PROPOSED	
A/O ARCH OPEN 0.91 X 2.13		
D1 DOOR 0.91 X 2.13	ROAD	
D2 DOOR 0.76 X 2.13		
W WINDOW 1.52 X 1.22	SITE BOUNDARY	
J JOLLY 1.52 X 1.22		
V VENTILATOR 0.76 X 0.76		

AREA DETAILS	SQ.FTS	SQ.MTS
PLOT AREA	1650.00	153.34
PLINTH AREA OF G.FLOOR	866.40	80.52
PLINTH AREA OF F.FLOOR	866.40	80.52
OPEN SPACE	783.60	72.82

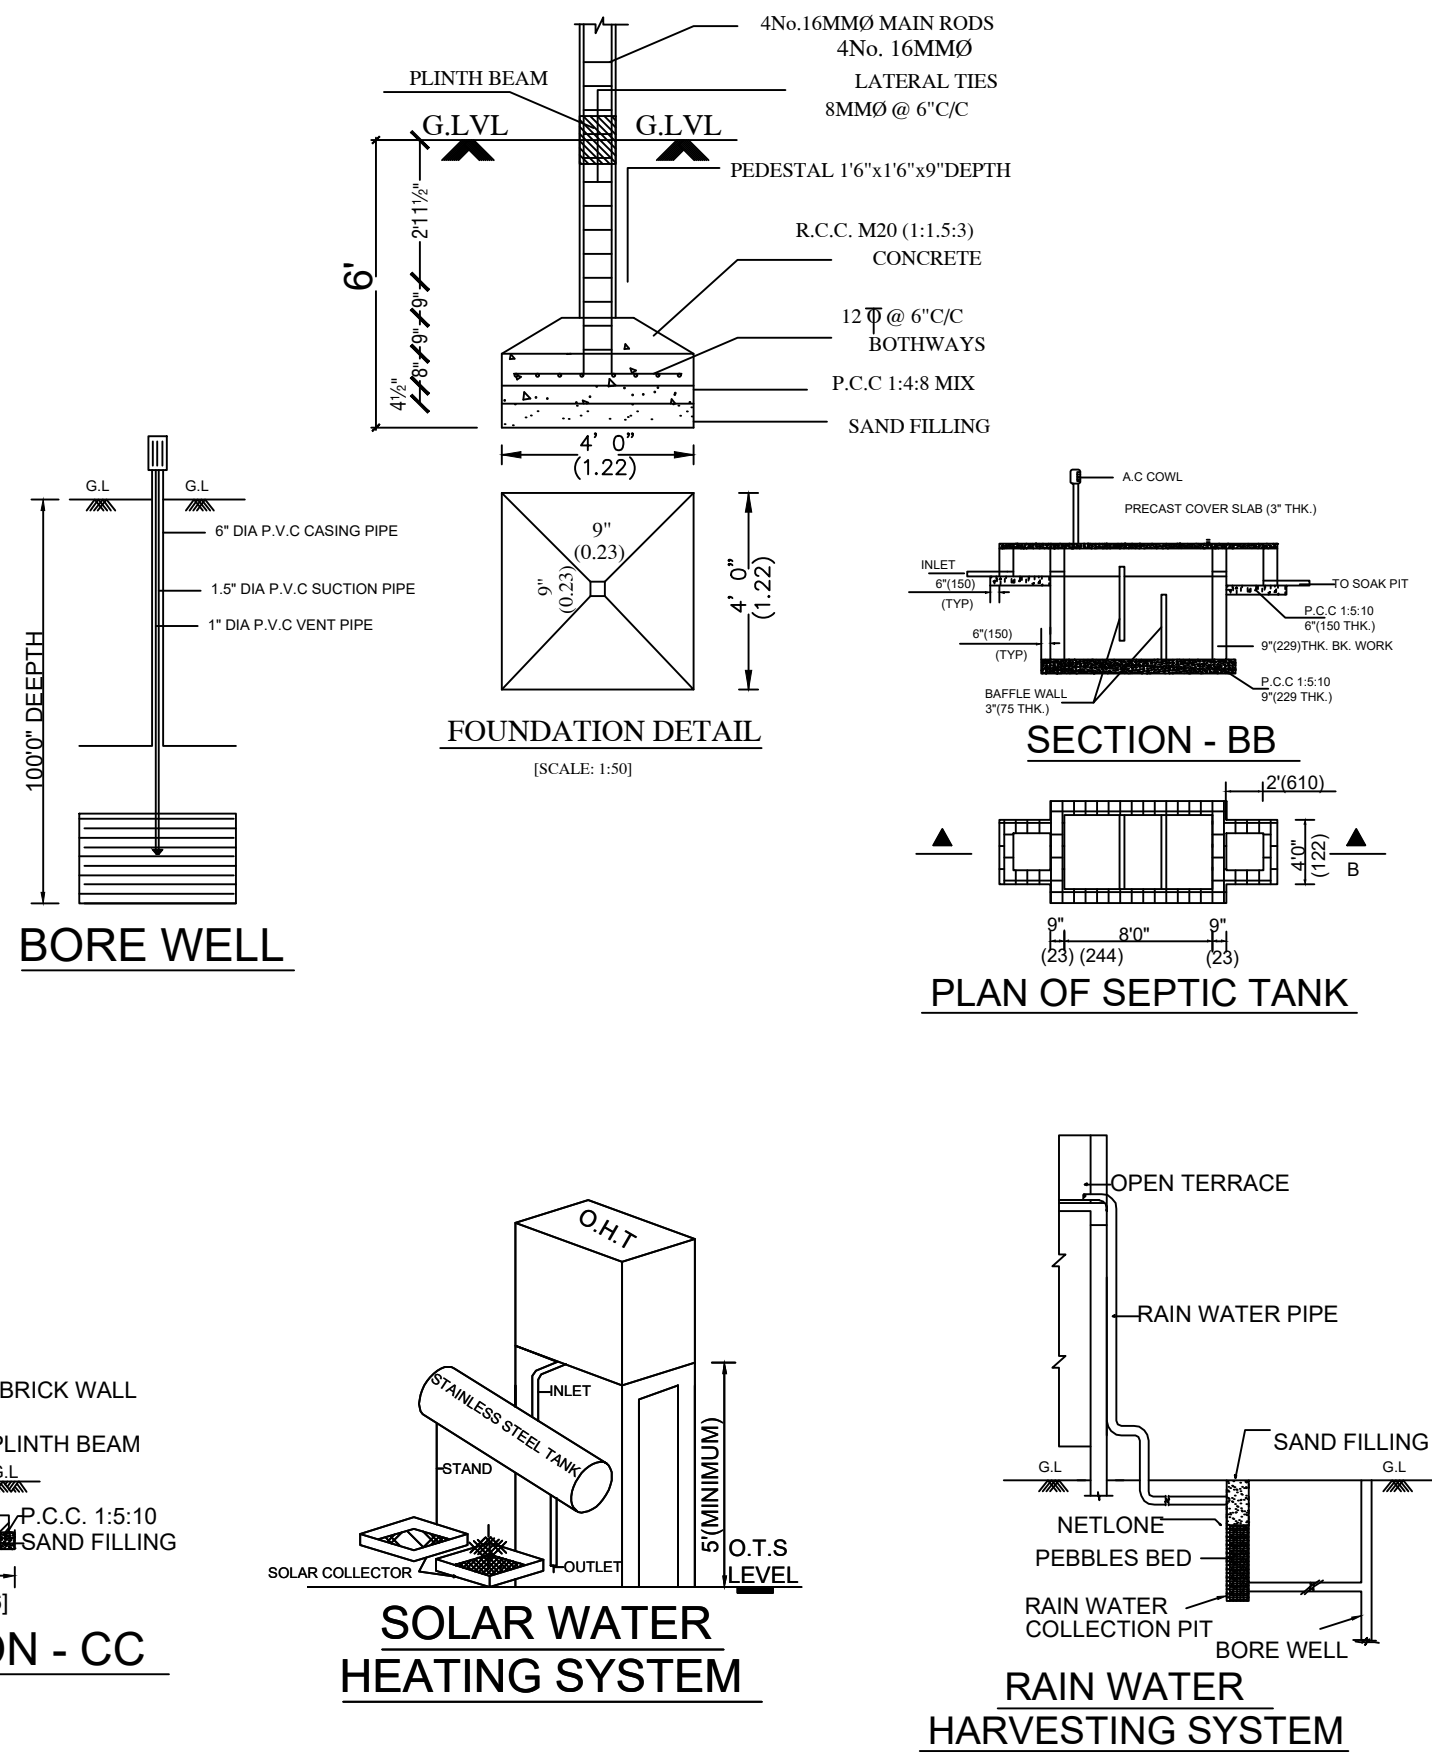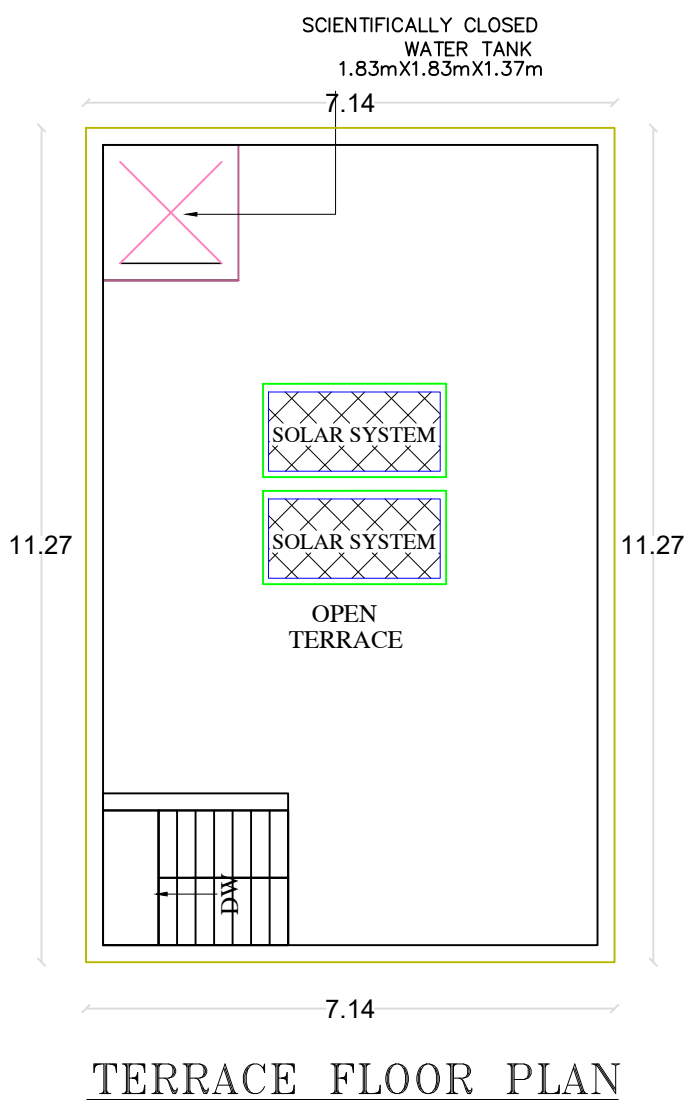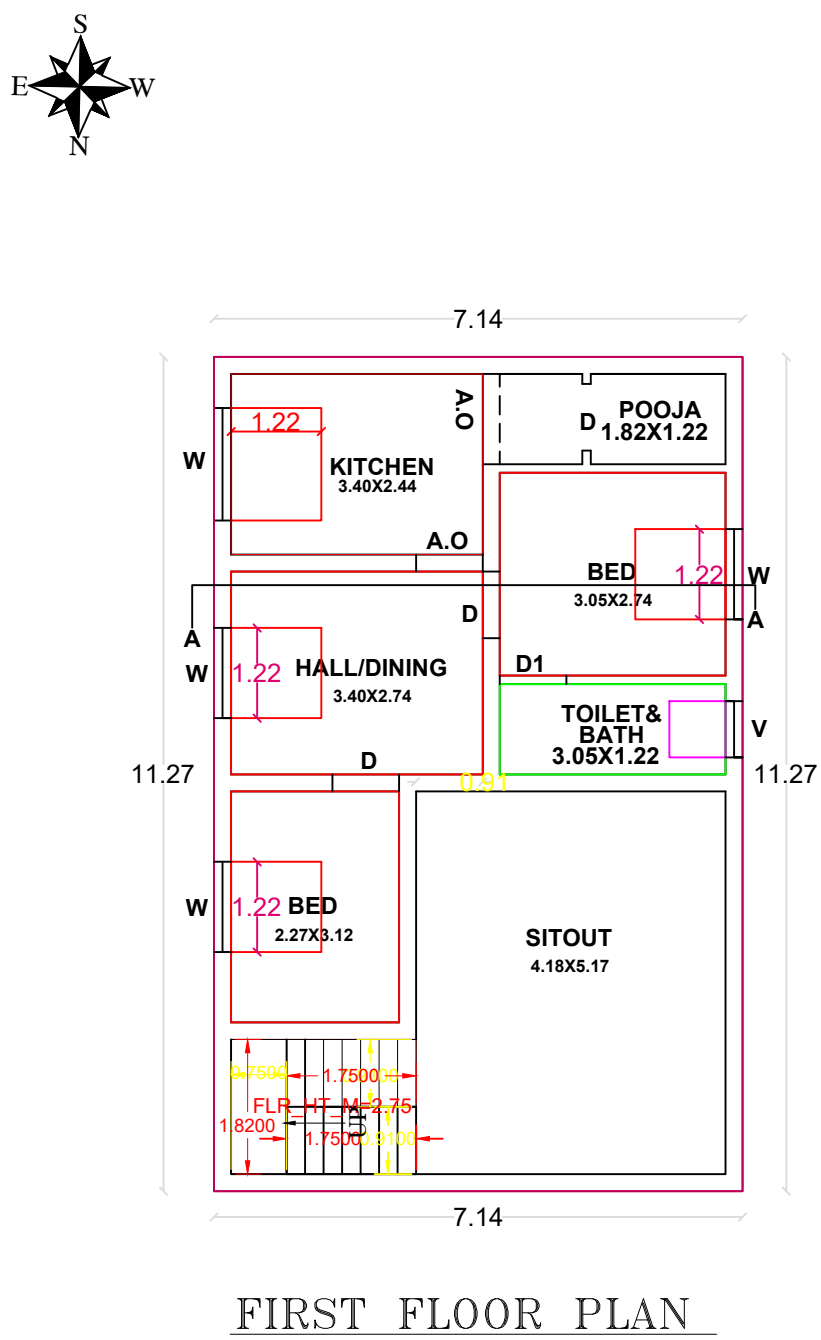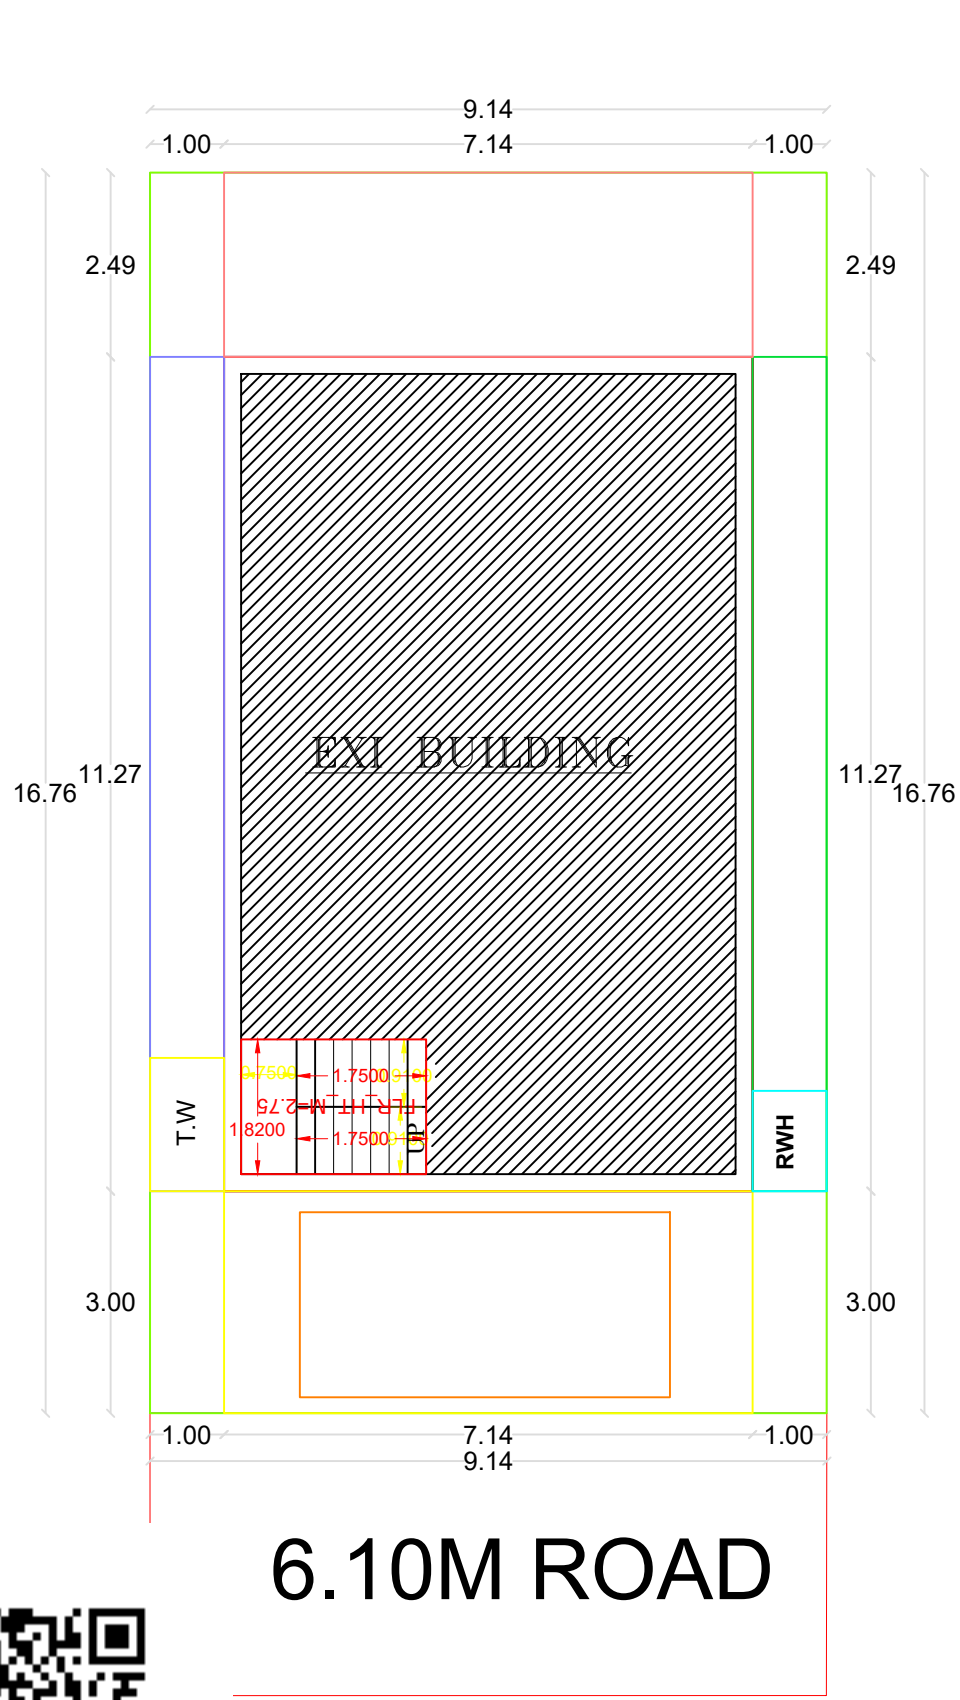

OWNER'S SIGNATURE
OWNER NAME: Mr.D.SARAVANAKUMAR
LICENSED SURVEYOR
Er.M.MUTHIAH B.E.,
REGISTERED ENGINEER DTCP,
REG.NO:01/2022
RAMANATHAPURAM DISTRICT
CELL:9843489757