
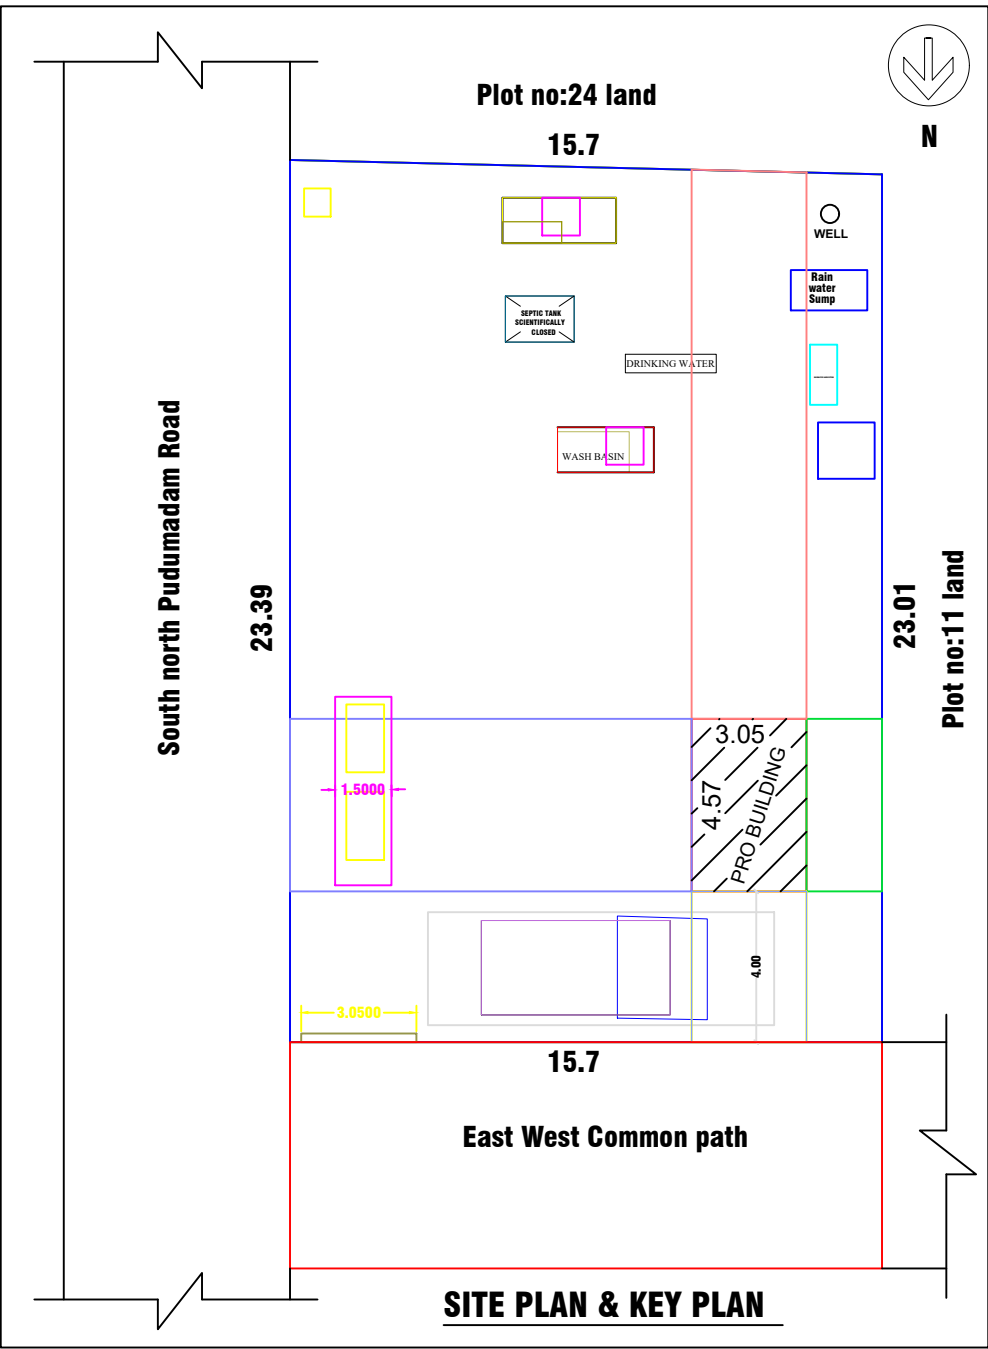
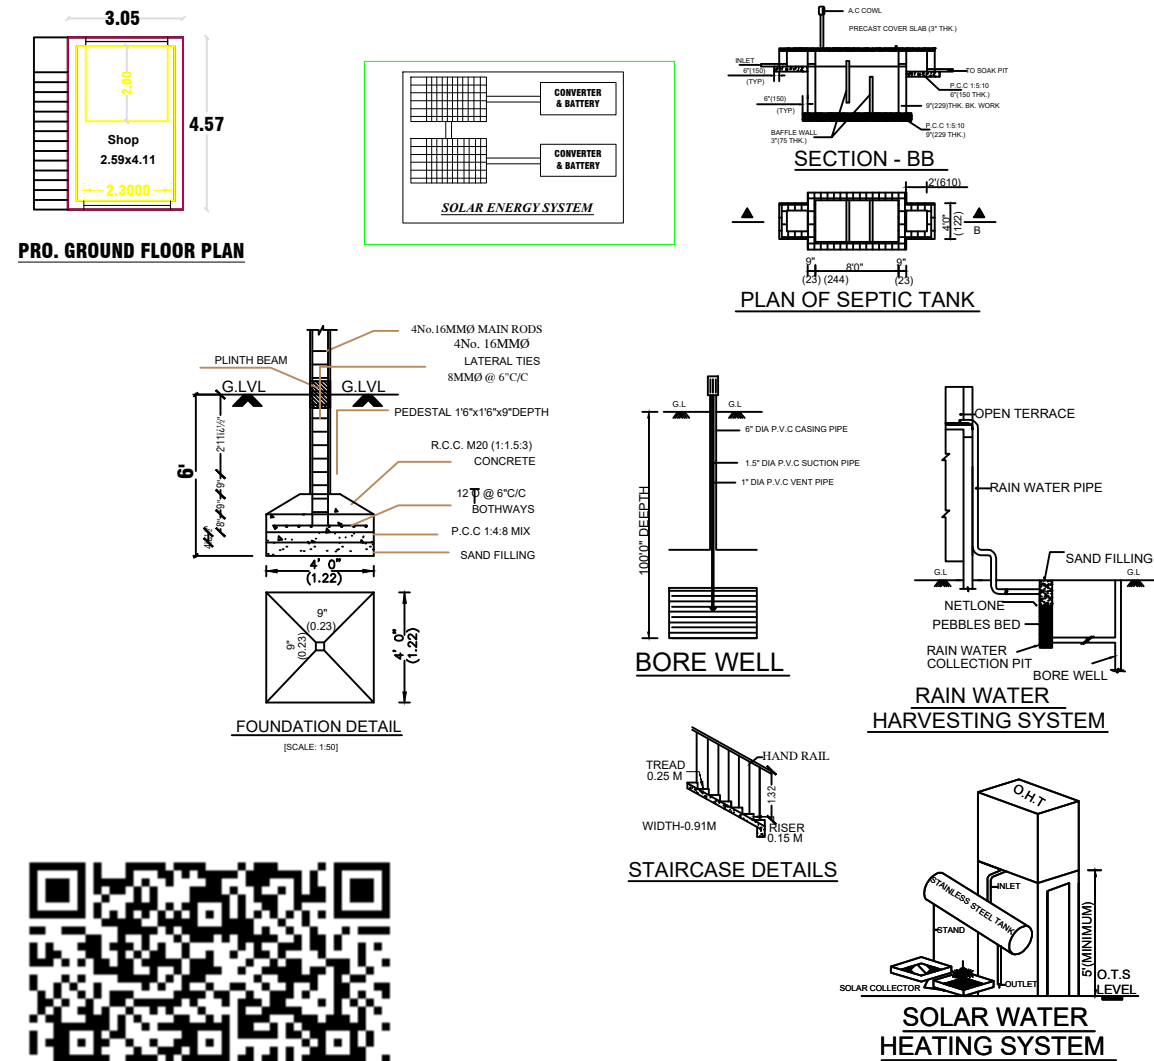


PLAN SHOWING THE PROPOSED CONSTRUCTION OF A COMMERCIAL BUILDING IN S.NO: 61/12 & 61/13, PATTA No:3577, PLOT No:10,
AT BOOMALAIVALASAI VILLAGE, ENMANAMKONDAN GROUP & PANCHAYAT, MANDAPAM UNION, RAMANATHAPURAM TALUK & DISTRICT.

NAME OF THE OWNER - MUTHUKUMAR s/o PITCHAIMUTHU

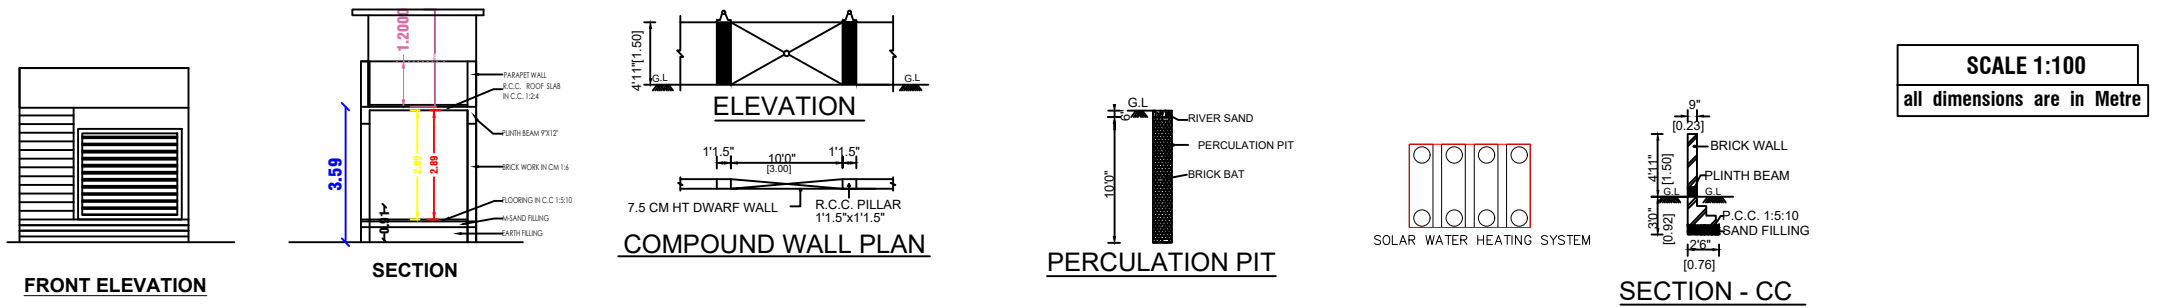

SCHEDULE OF JOINERY

RS	= Rolling Shutter	= 2.19 x 2.40
D	= Door	= 0.91 x 2.10
D 1	= Door	= 0.76 x 2.10
W	= Window	= 1.30 x 1.20
V	= Ventilator	= 0.61 x 1.00

COLOUR INDEX

PROPOSED	☐
ROAD	☐
SITE BOUNDARY	☐

AREA DETAILS :	Sq.m	Sq.ft	Total Net FSI Area in Sq.m.
Total Land Area	364.22	3920.50	
Proposed Ground Floor Area	13.94	150.00	13.94
Vacant Land	350.28	3770.50	
			Total FSI= 13.94
FSI = 0.04 < 2			

APPLICANT :

(MUTHUKUMAR s/o PITCHAIMUTHU)

LICENSED SURVEYOR

Er. K. MOHAN DOSS, D.C.E.,
Consulting Civil Engineer
Reg. No:RE / Gr.III / 01 / 2025
44/C, Mayapuram East Street,
Ramanathapuram-623 504.

OFFICE USE