

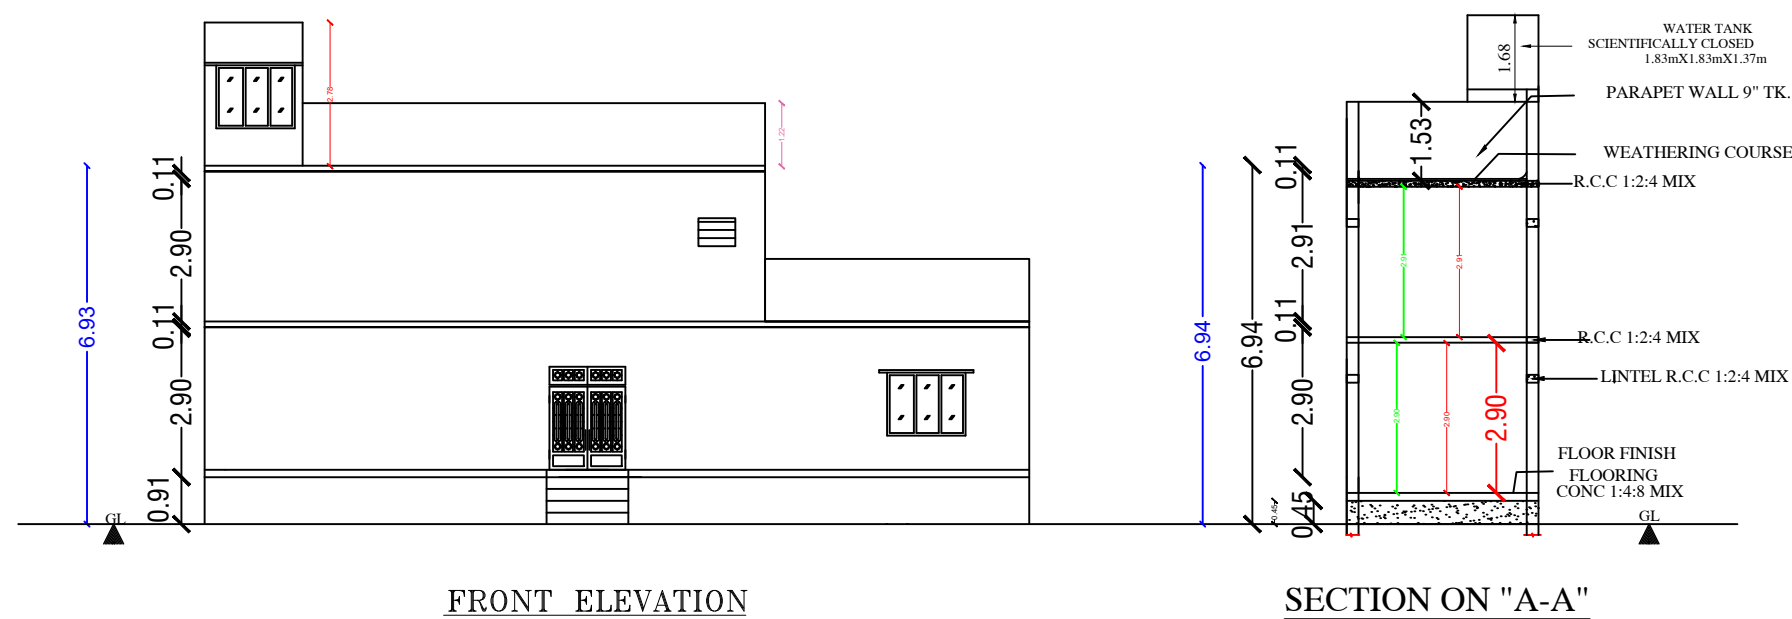
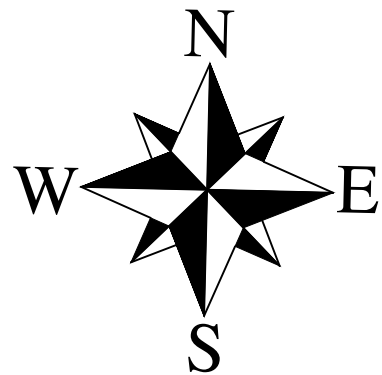
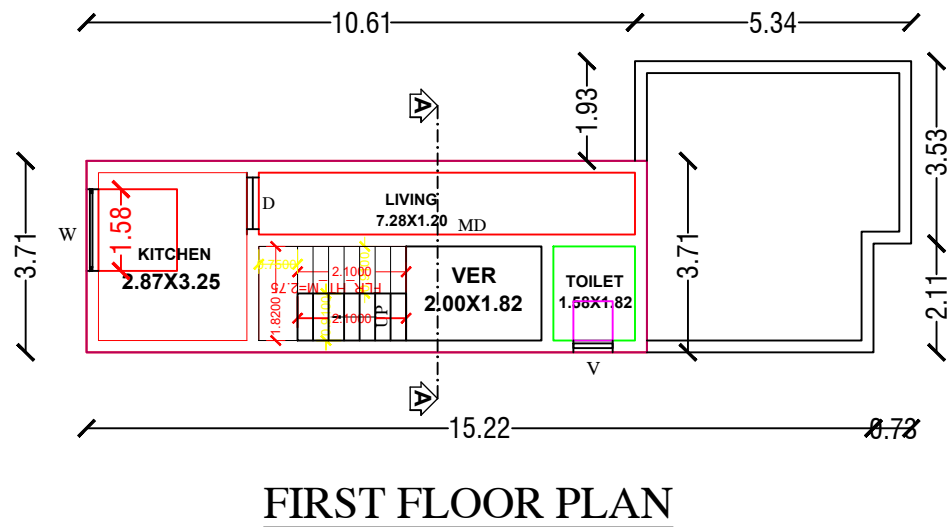



PLAN SHOWING THE PROPOSED CONSTRUCTION OF RESIDENTIAL BUILDING AT
PLOT:1&2, PATTA NO:10672, SURVEY NO:497/29, URAPPULI VILLAGE,
URAPPULI PANCHAYAT,PARAMAKUDI TALUK, RAMANATHAPURAM DISTRICT.

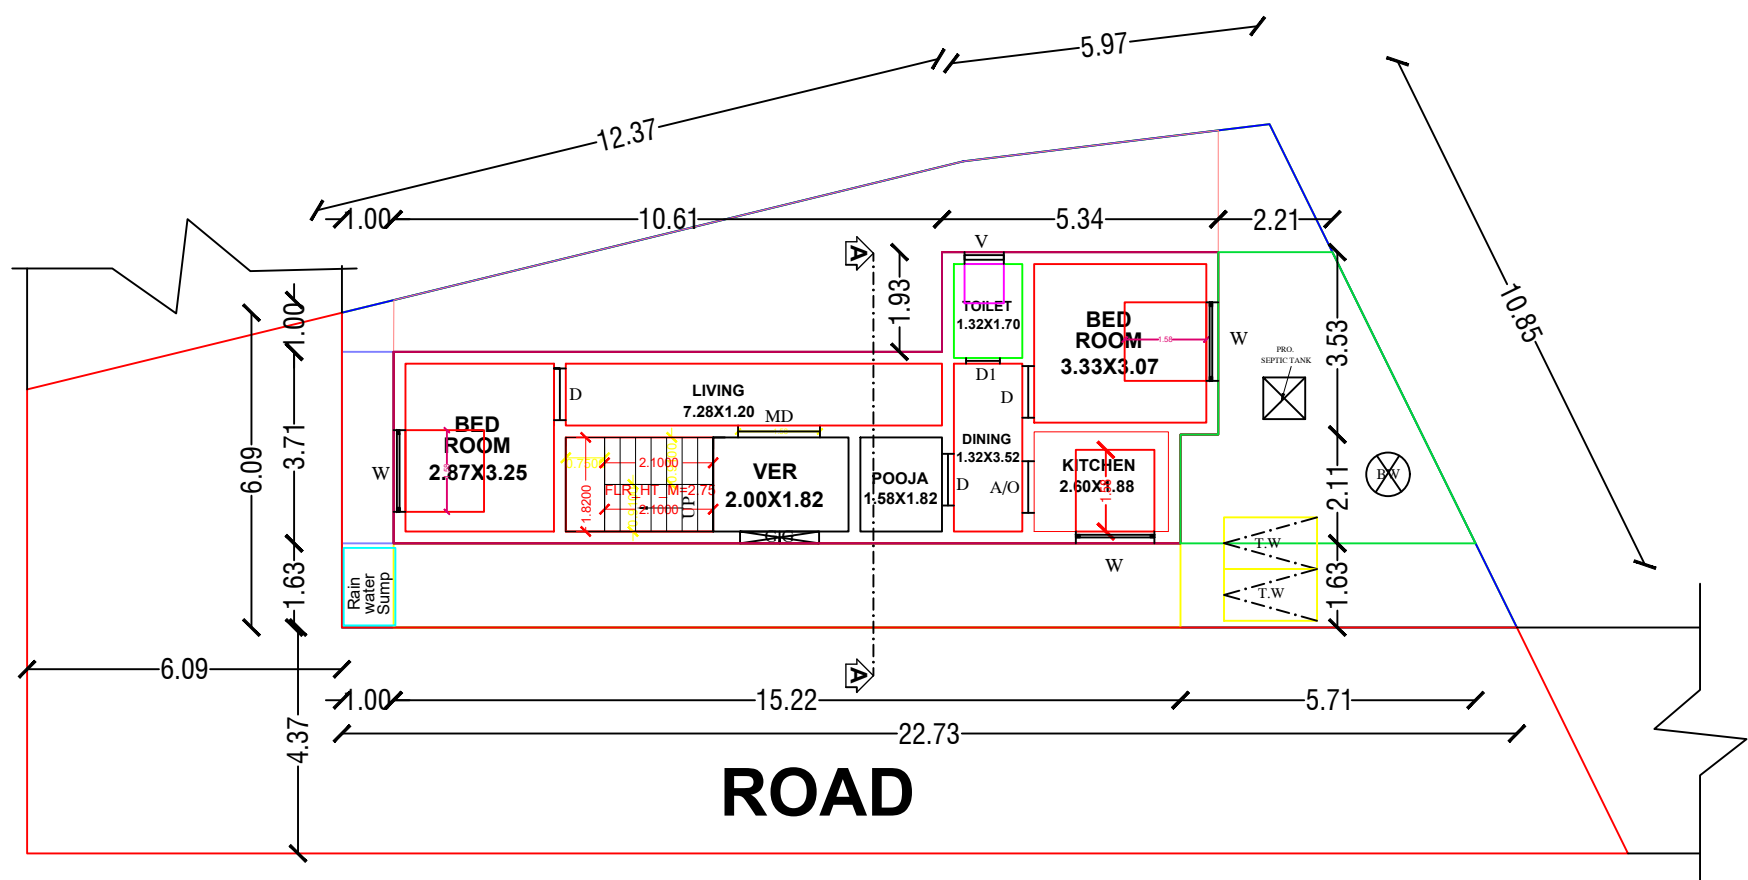


NAME OF THE OWNER - Mrs T PRATHIBA

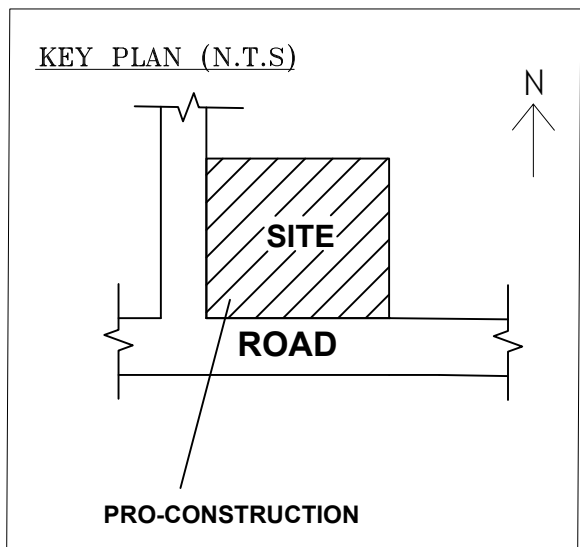

SITE PLAN CUM GROUND FLOOR PLAN

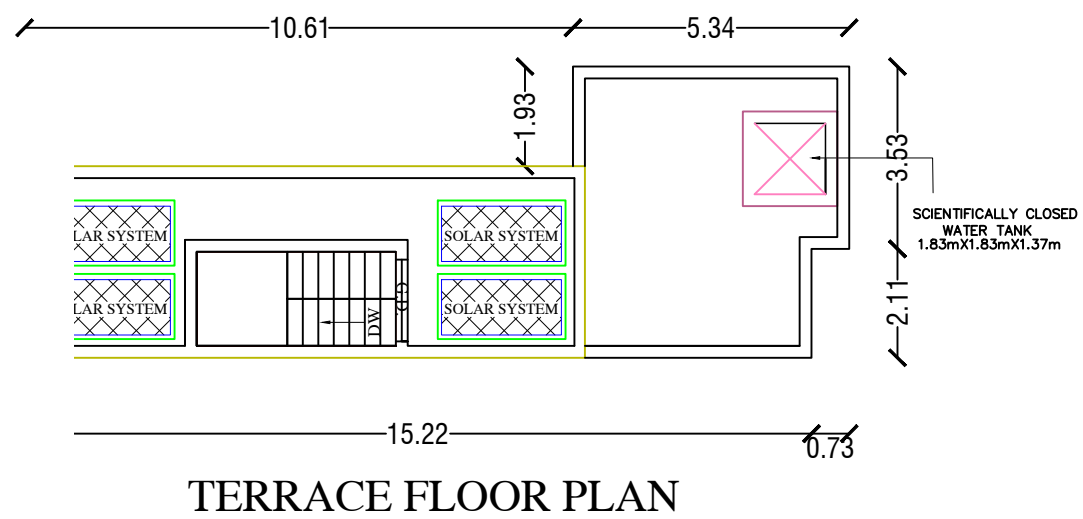

TERRACE FLOOR PLAN

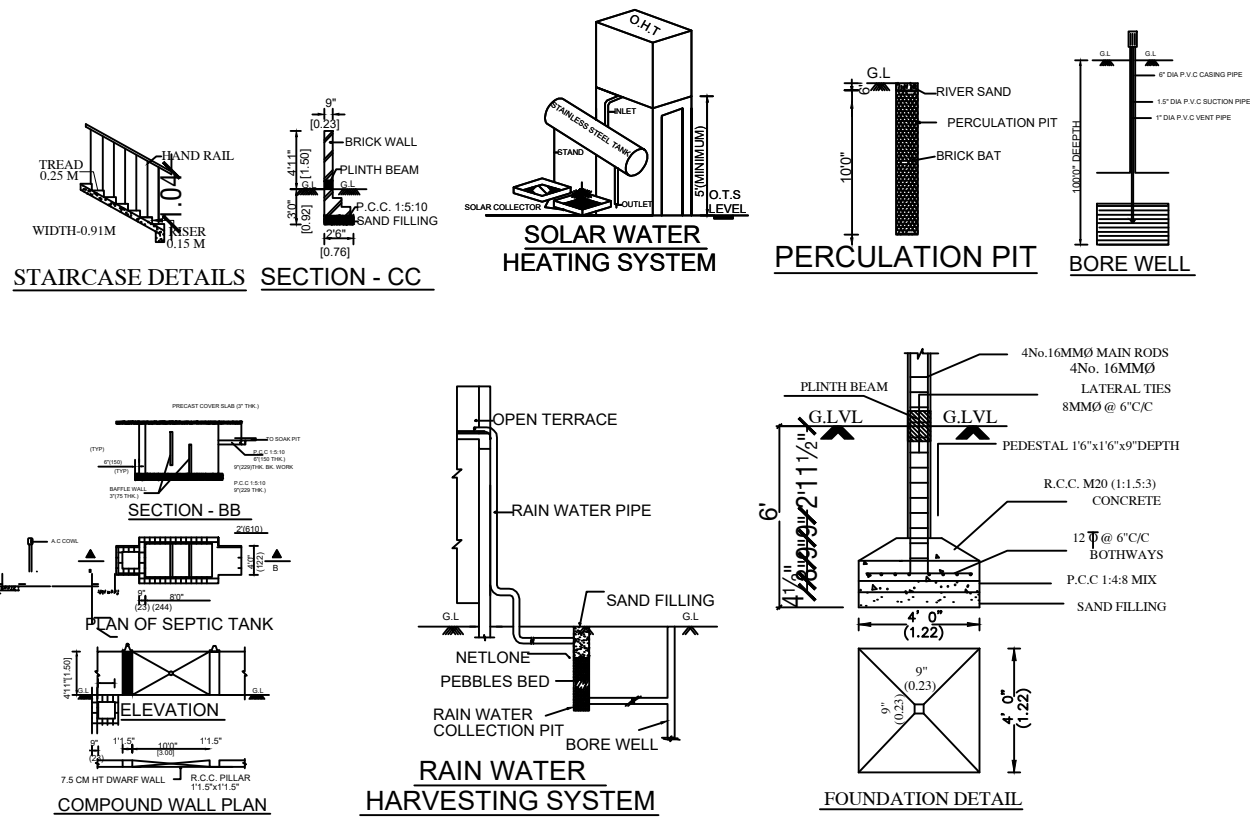

OWNER'S SIGNATURE

OWNER NAME: T PRATHIBA

LICENSED SURVEYOR

Er.M.MUTHIAH
Er.M.MUTHIAH,B.E.,
REGISTER ENGINEER,
REG.No:134/LS/2019/00009
Paramakudi Municipality
Cell:9843489757