



PLAN SHOWING THE PROPOSED CONSTRUCTION OF GROUND FLOOR RCC ROOF ROOF SHOP
BUILDINGS IN PATTA No:7896 , S.No:548/7 AT VALAYARVADI,VETHALAI
VILLAGE & PANCHAYAT ,MANDAPAM UNION , RAMANATHAPURAM TALUK
RAMANATHAPURAM DISTRICT.





R.MAHABU MANSILA BANU.,W/o.RAHUMATHULLAH.

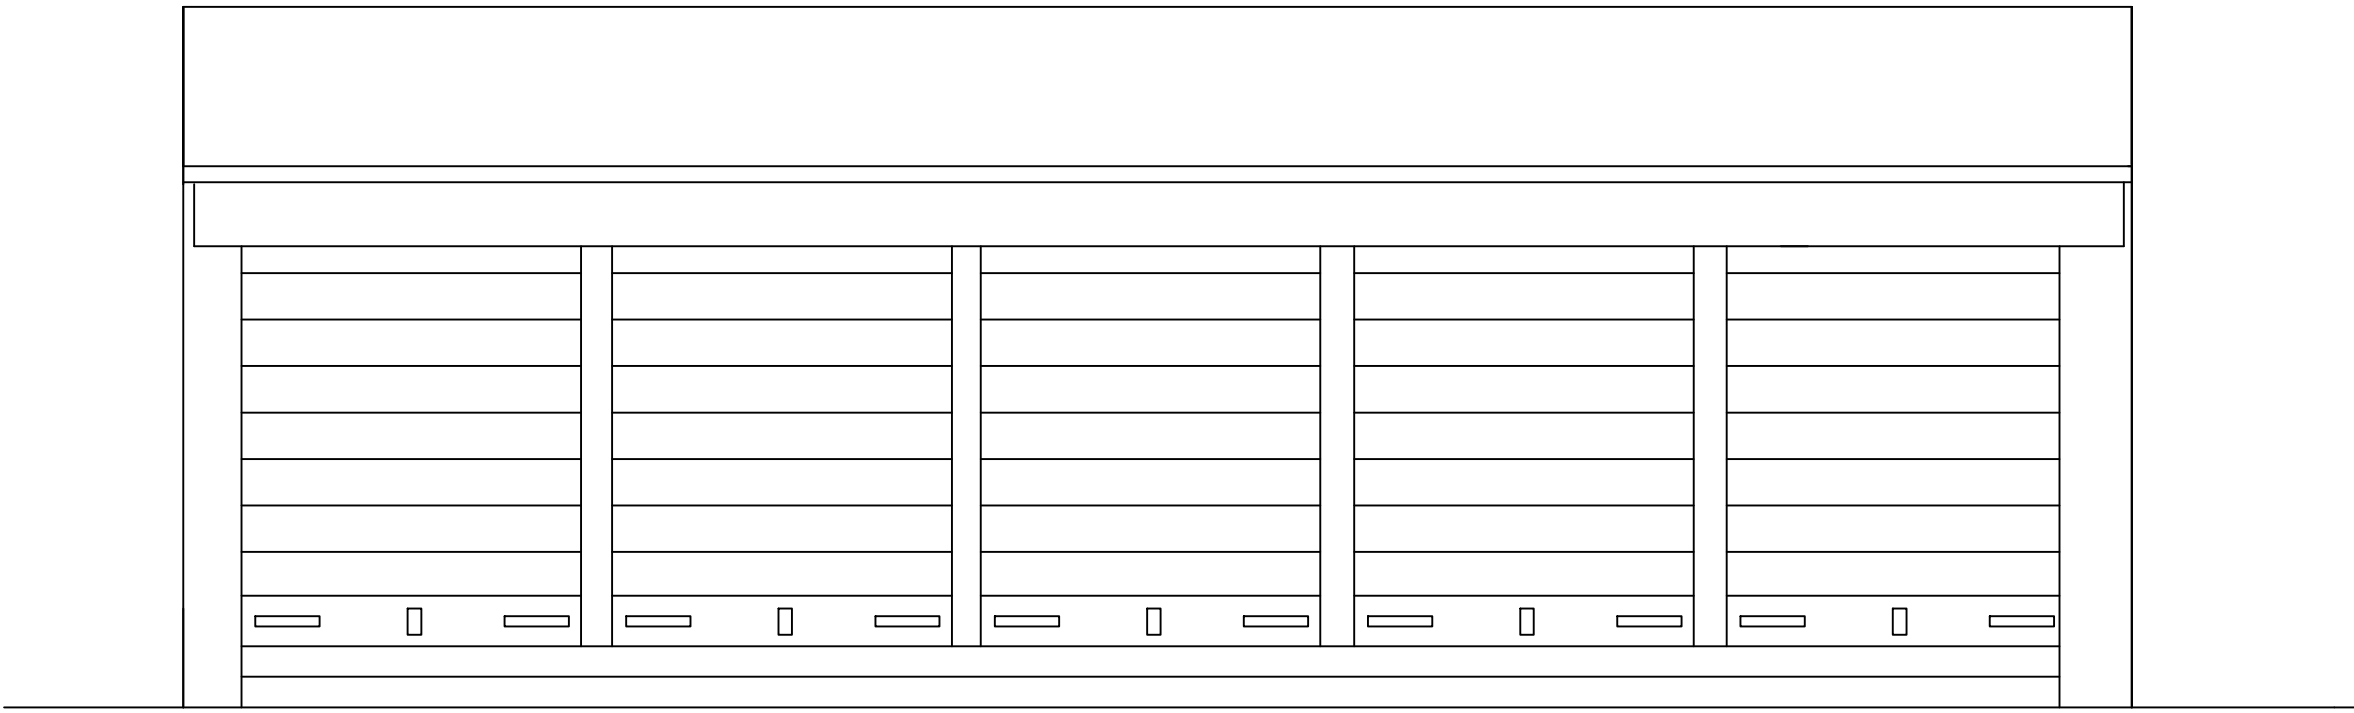


ELEVATION

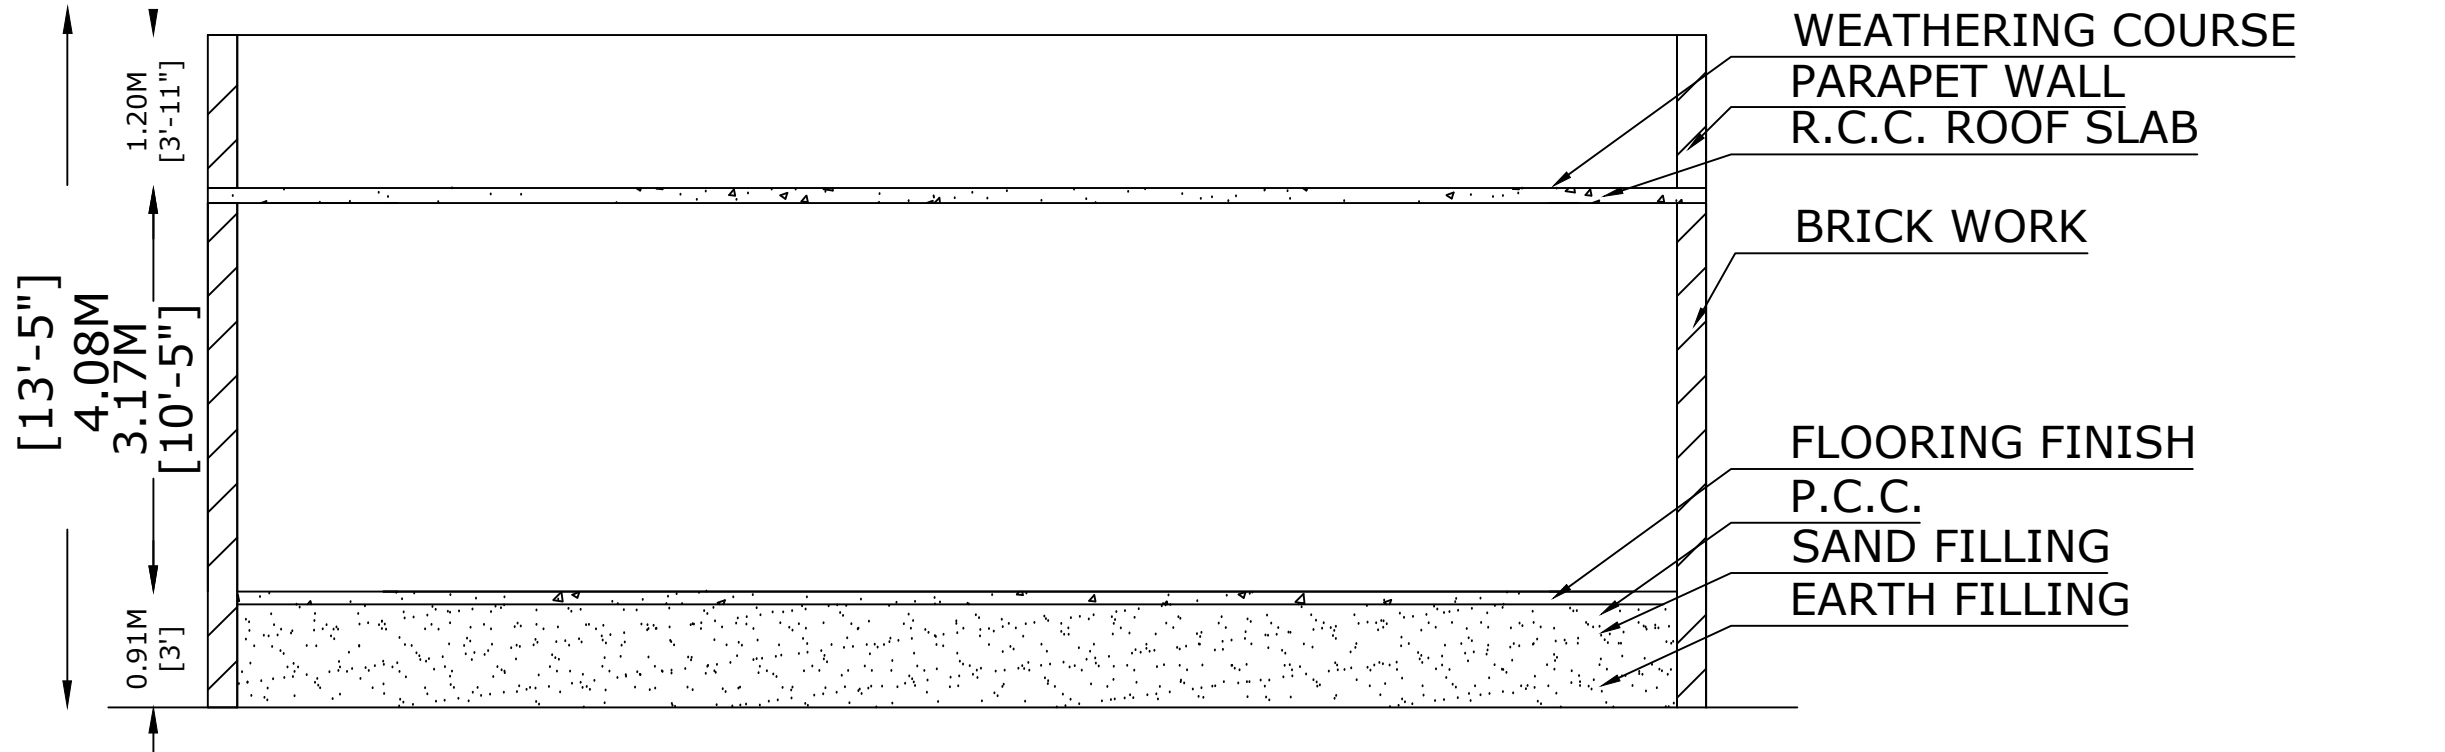

SECTION AN AA

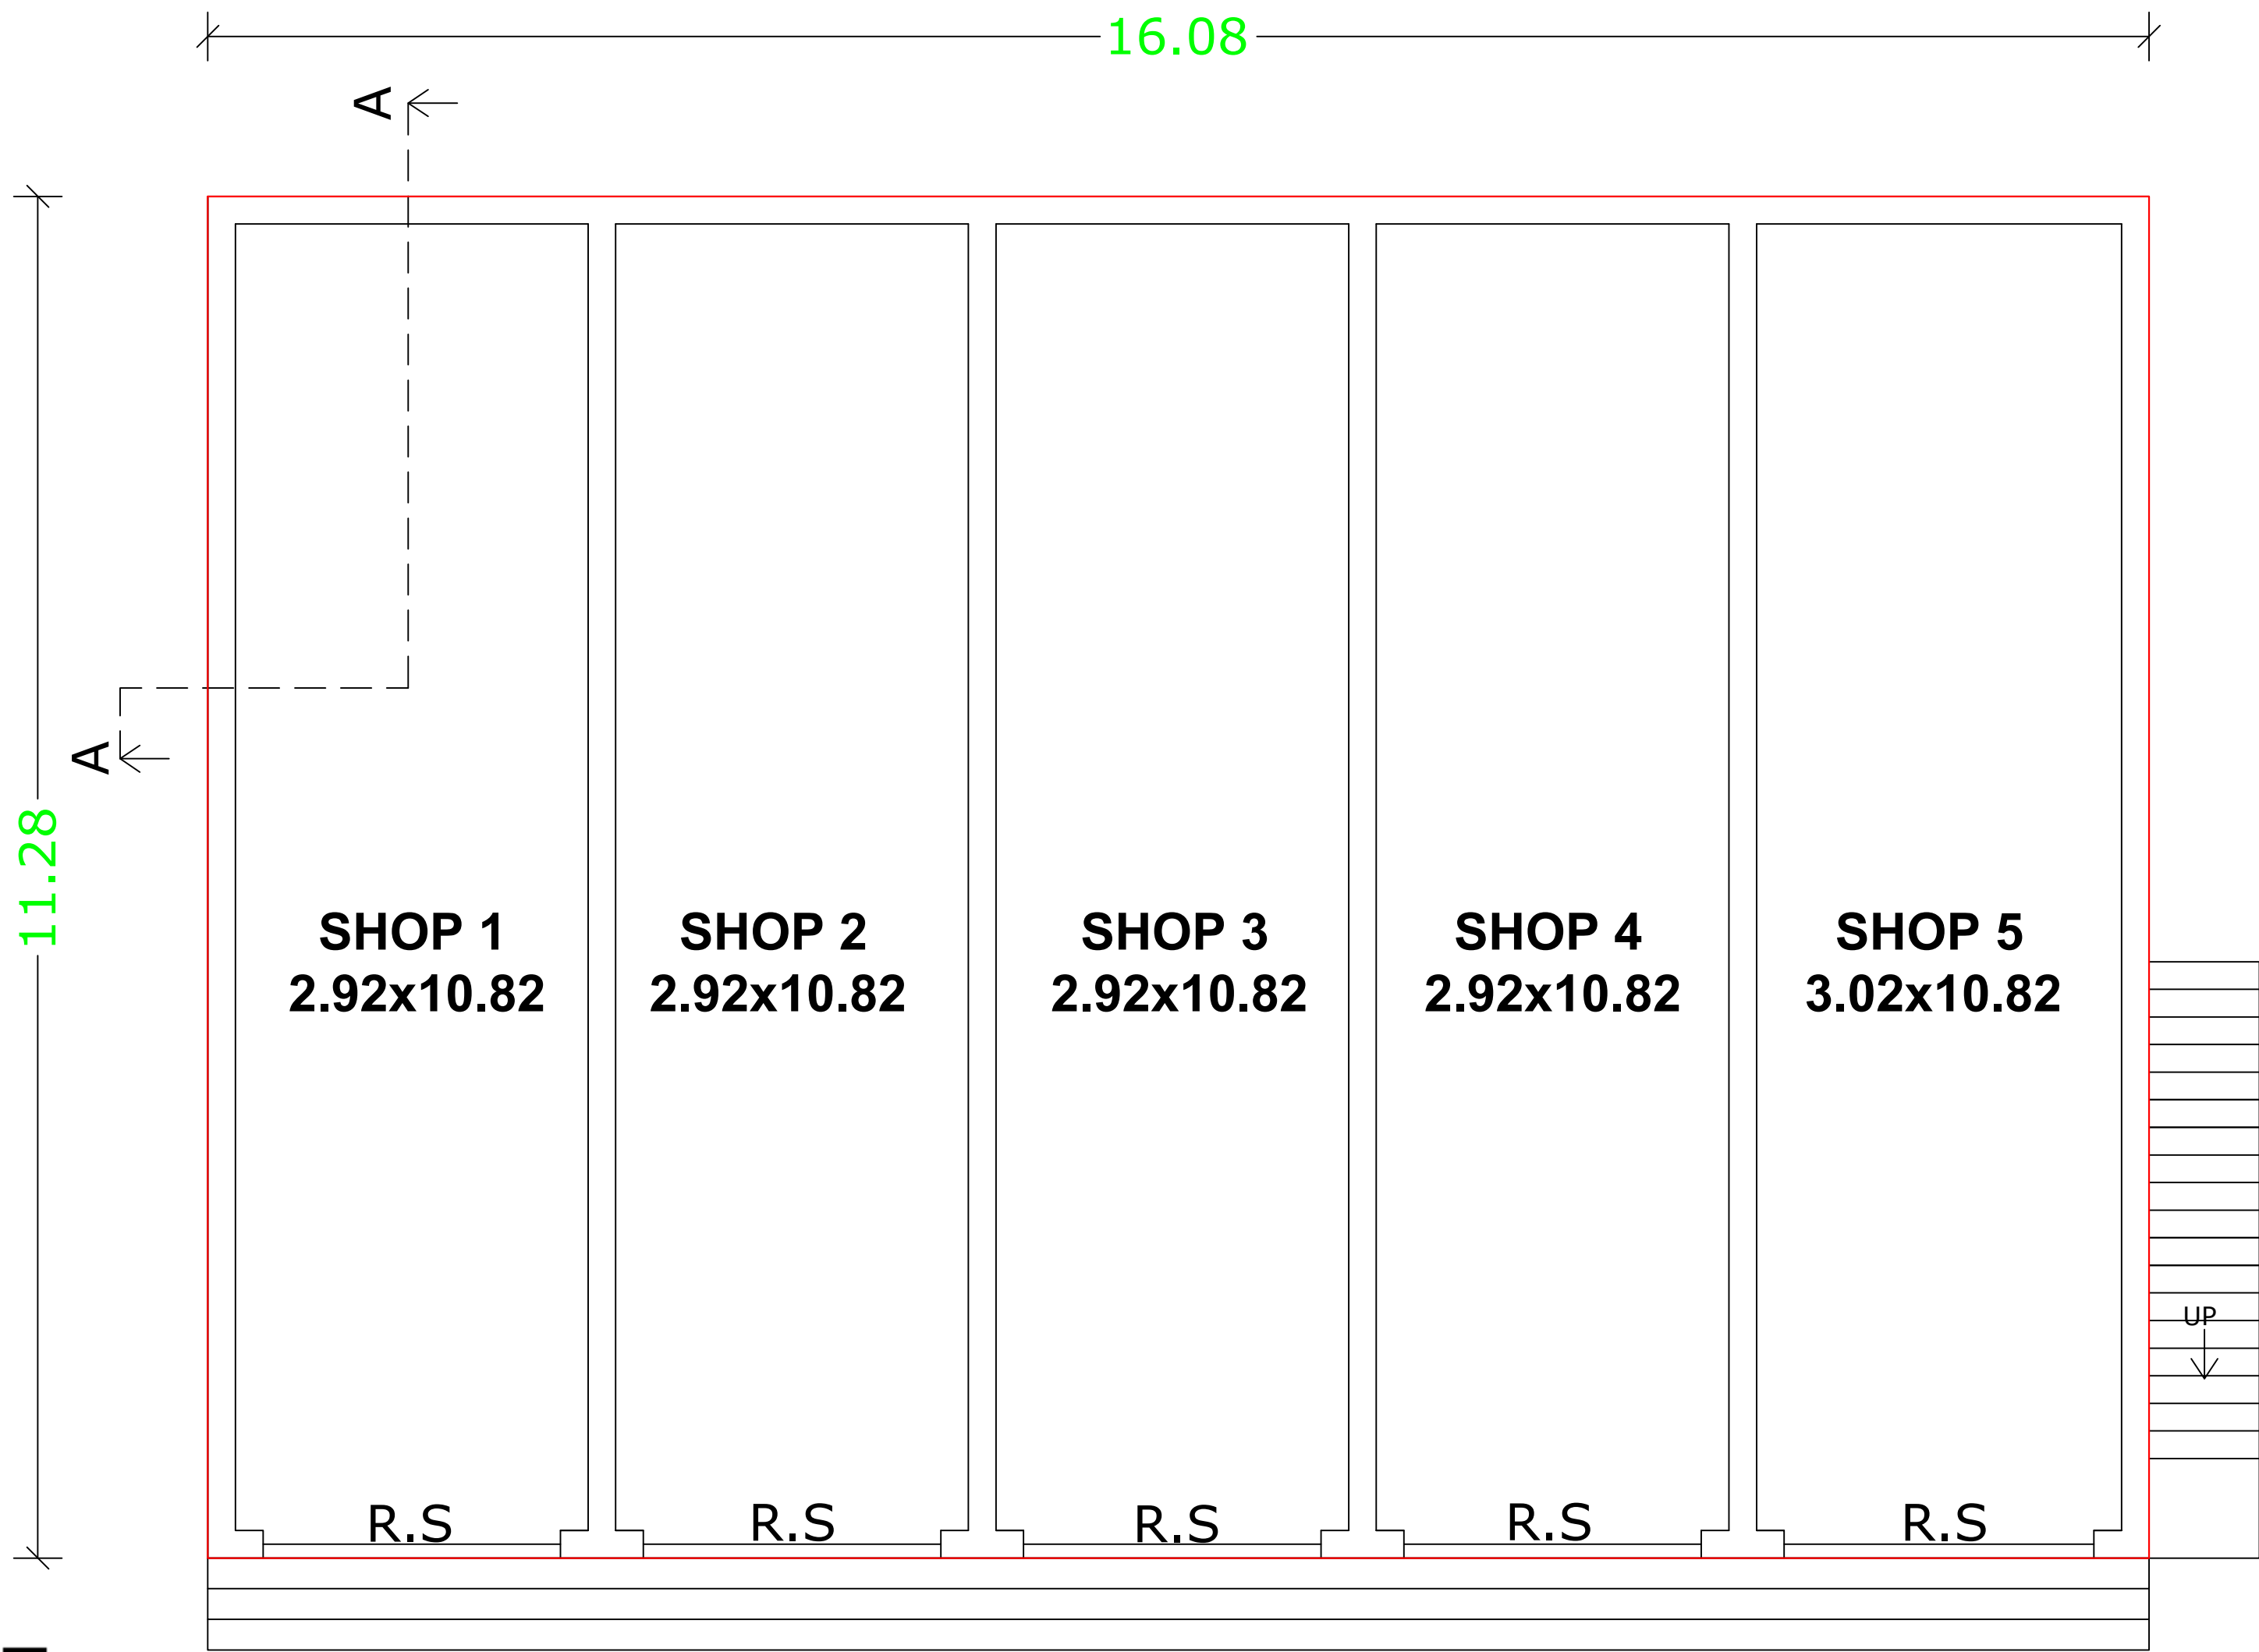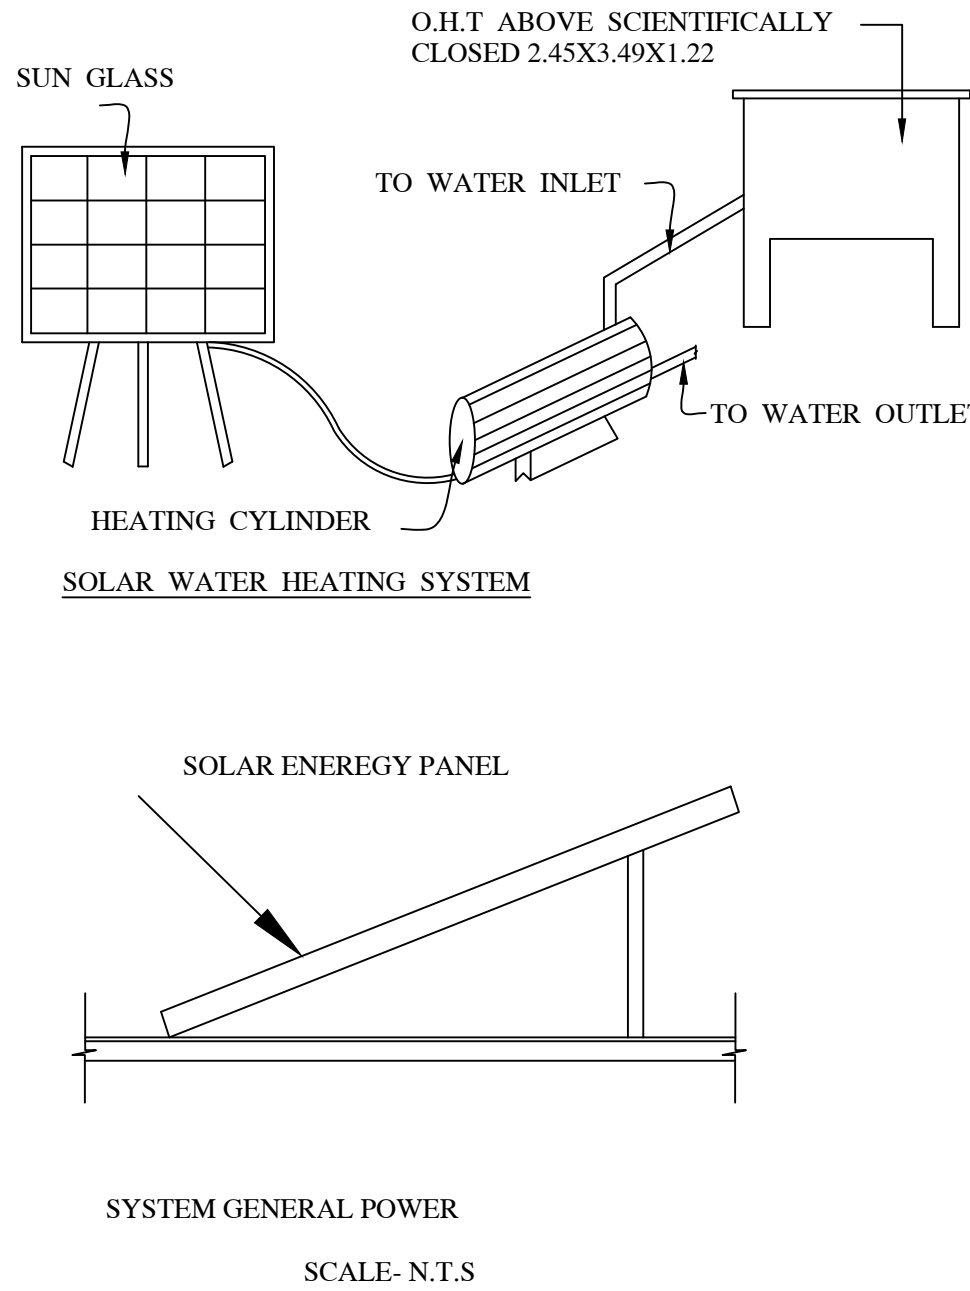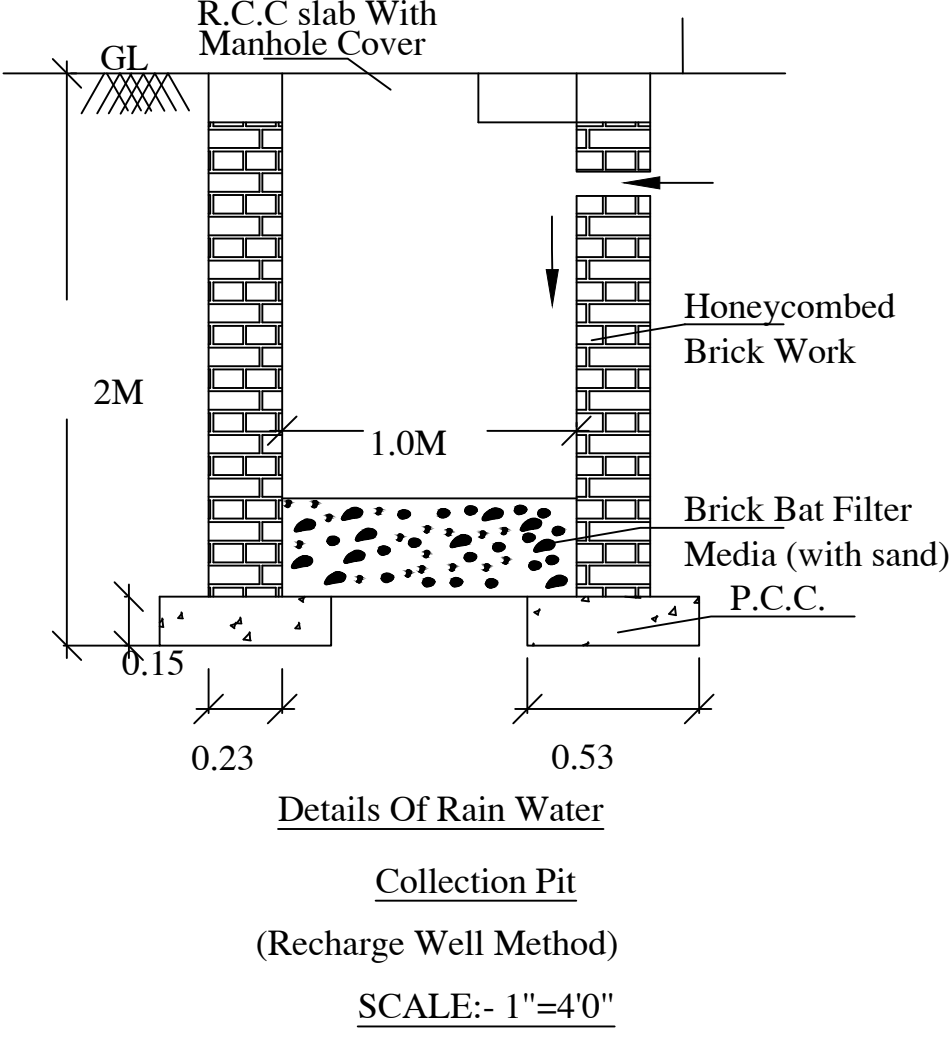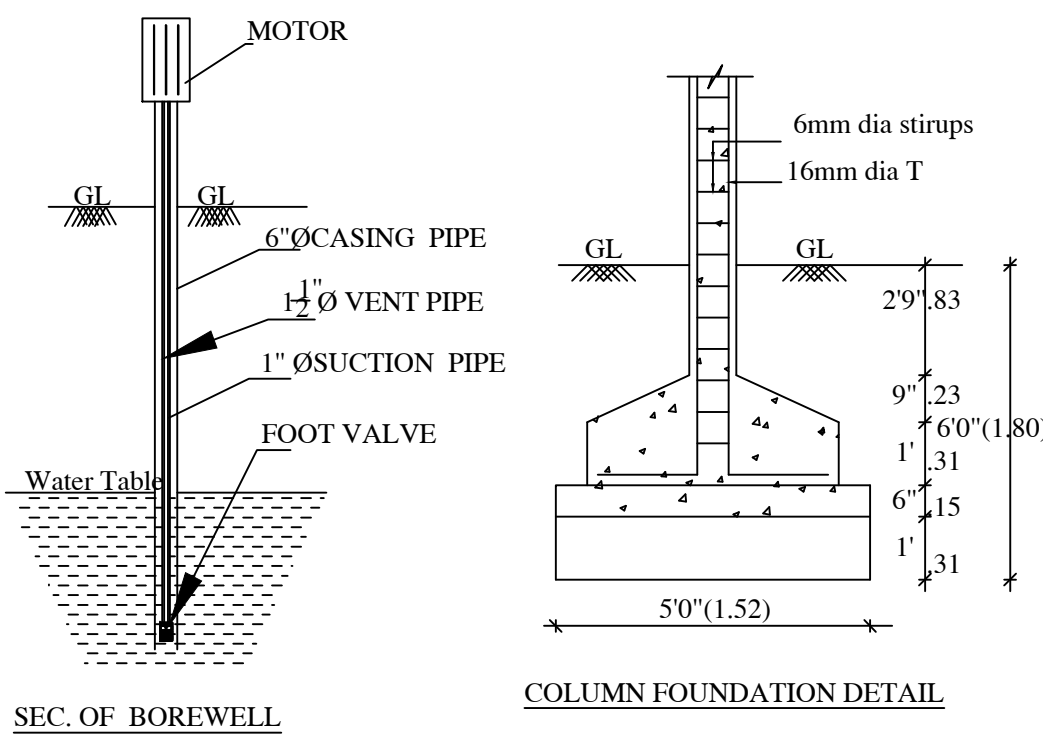

GROUND FLOOR PLAN

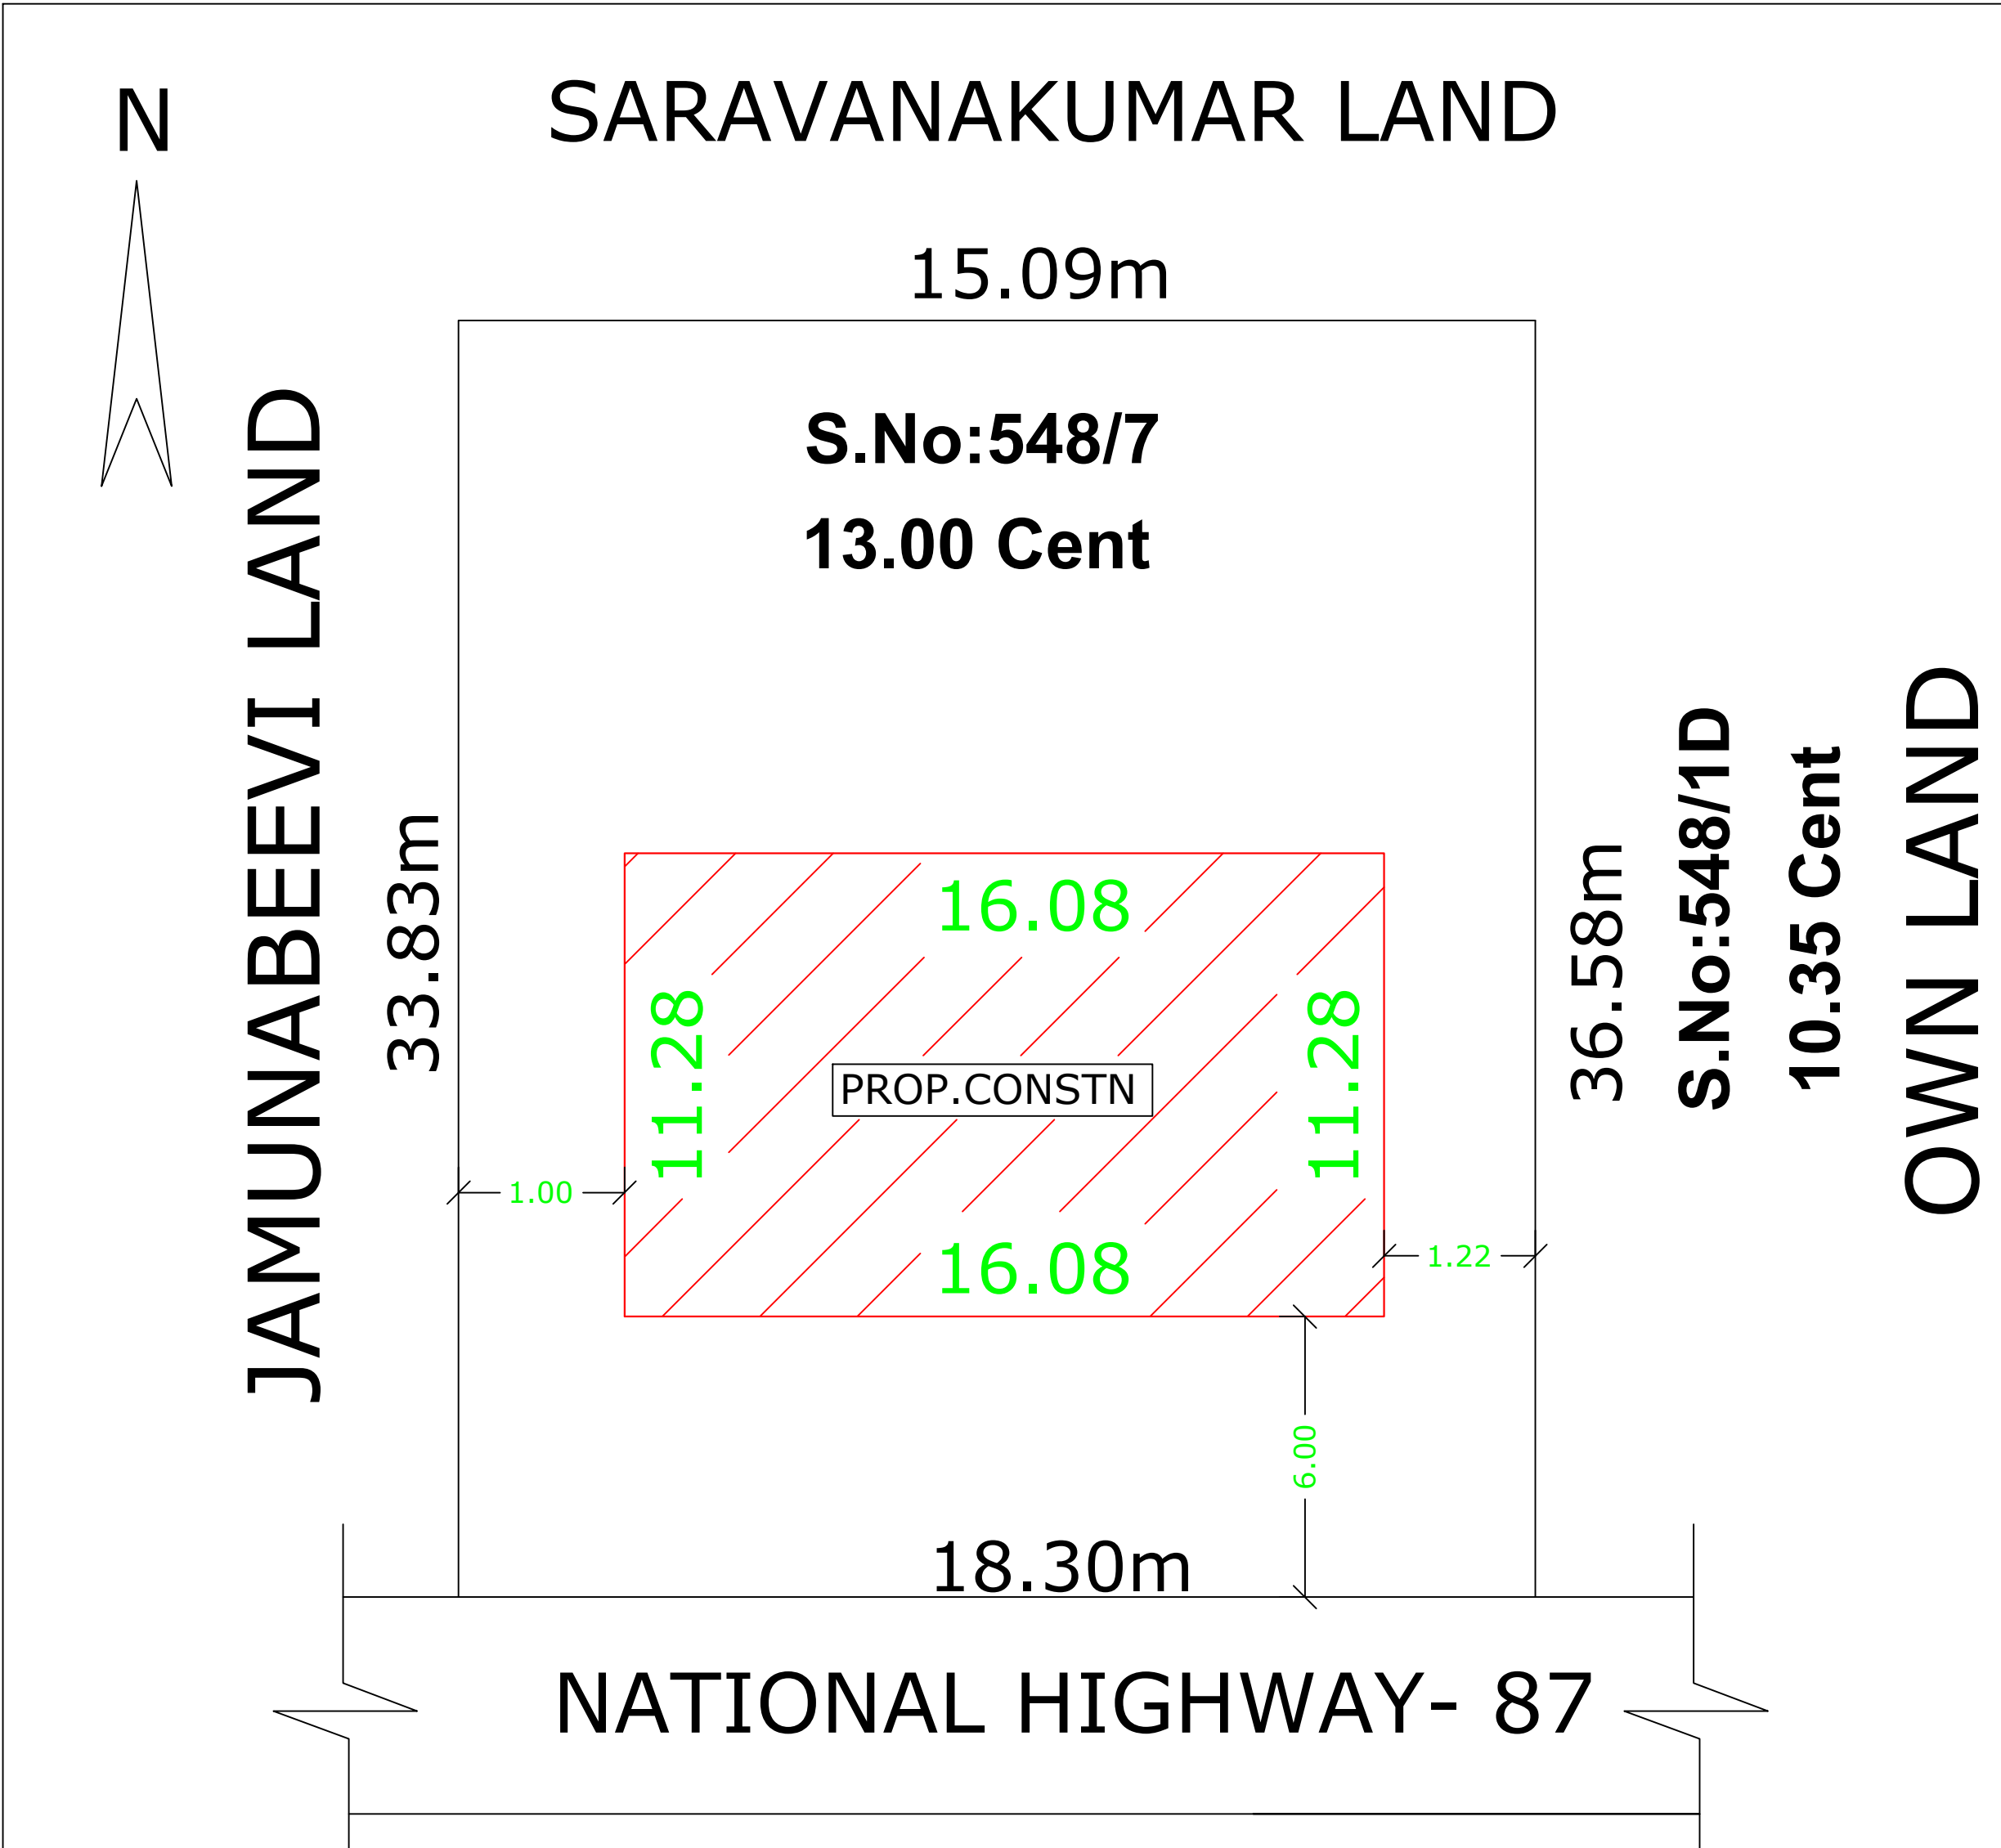

SITE PLAN

AREA STATEMENT

DESCRIPTION	SQ.FT	SQ.M
TOTAL AREA	5644.40	524.38
PRO.GROUND FLOOR	1951.73	181.32
OPEN SPACE	3692.67	343.06

SCHEDULE OF JOINERIES

TYPE	DESCRIPTION	SIZE
RS	ROLLING SHUTTER	1.52X3.05
W	WINDOW	1.52X1.52
V	VENTILATOR	0.91X0.61
D	DOOR	0.91X2.13

APPLICANT / OWNERS SIGNATURE

R. Mahabu Mansila Banu

R.MAHABU MANSILA BANU.,W/o.RAHUMATHULLAH.

Er. J. PRATHAP, B.E.,(CIVIL),
SWATHI BUILDERS
Schwartz Hr. Sec. School, Compound,
G.H. Main Road, Ramanathapuram.
Cell: 9843625629, 9443323629.

REGISTERED ENGINEER / LICENSED SURVEYOR

OFFICE USE: