
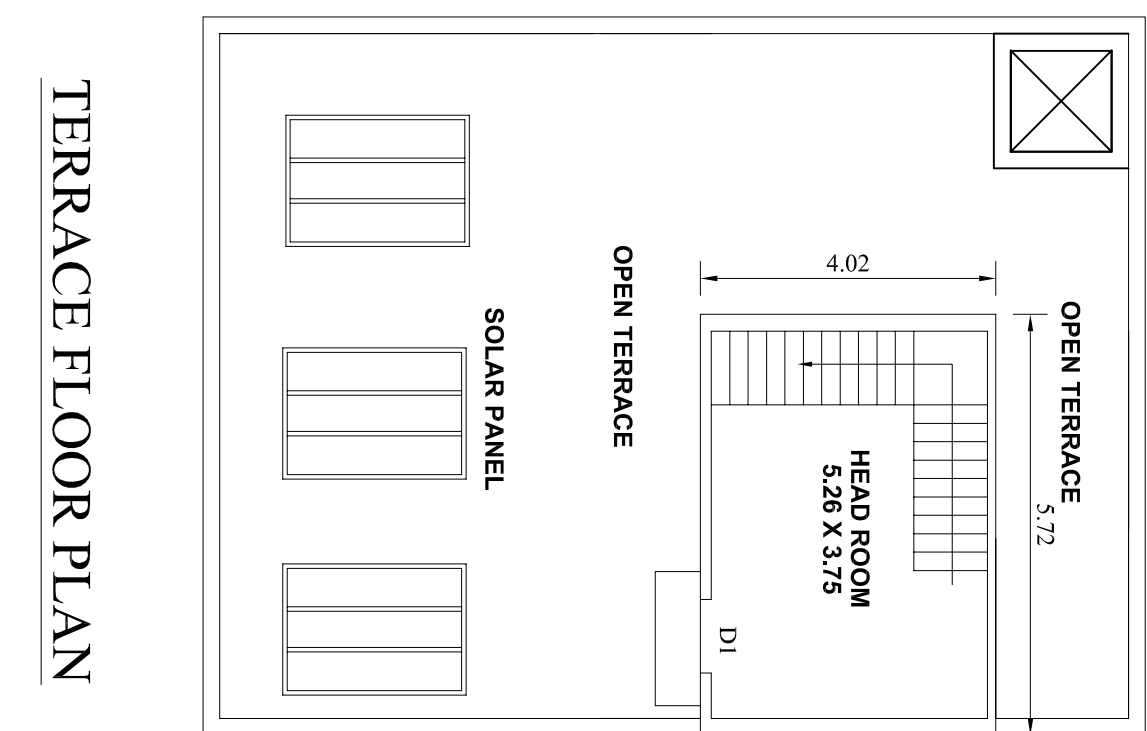
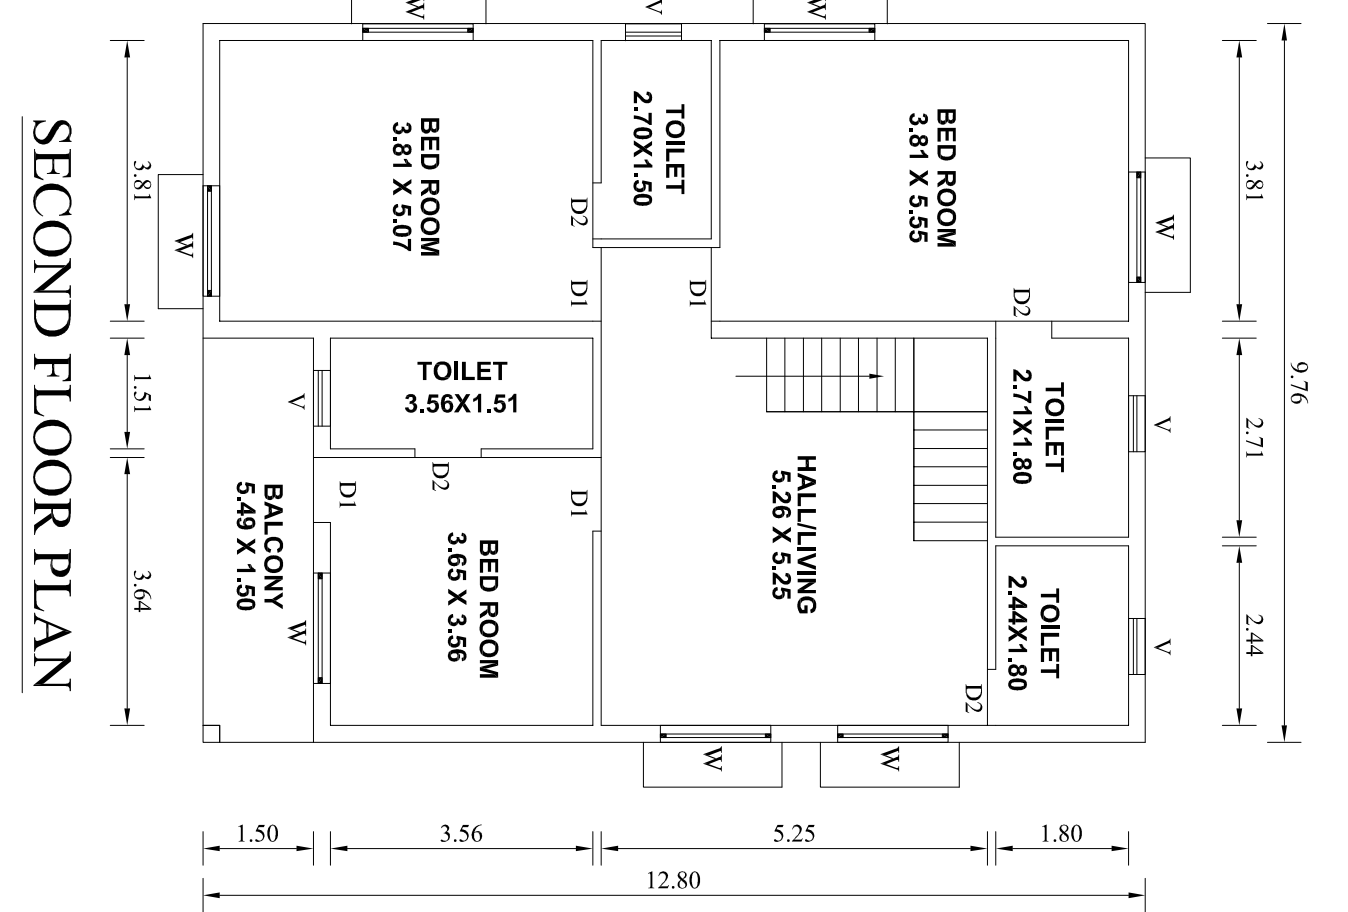
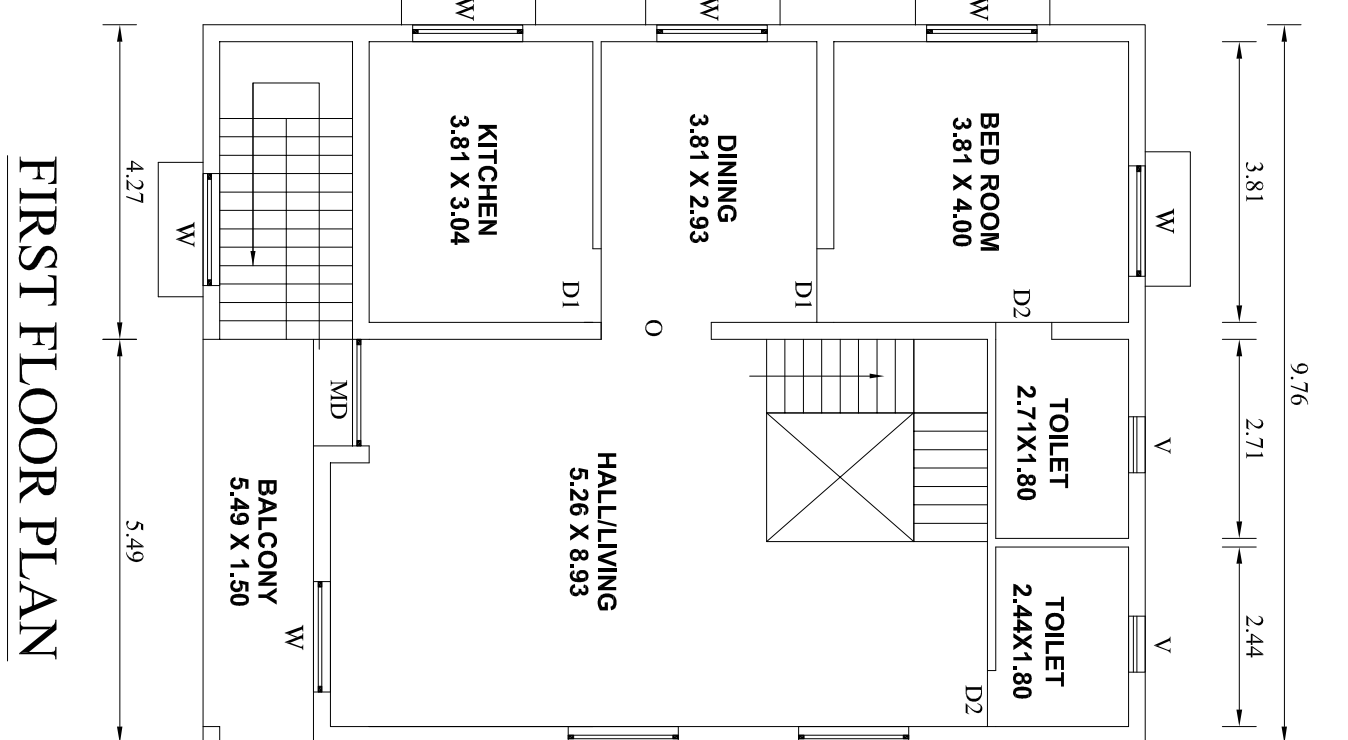
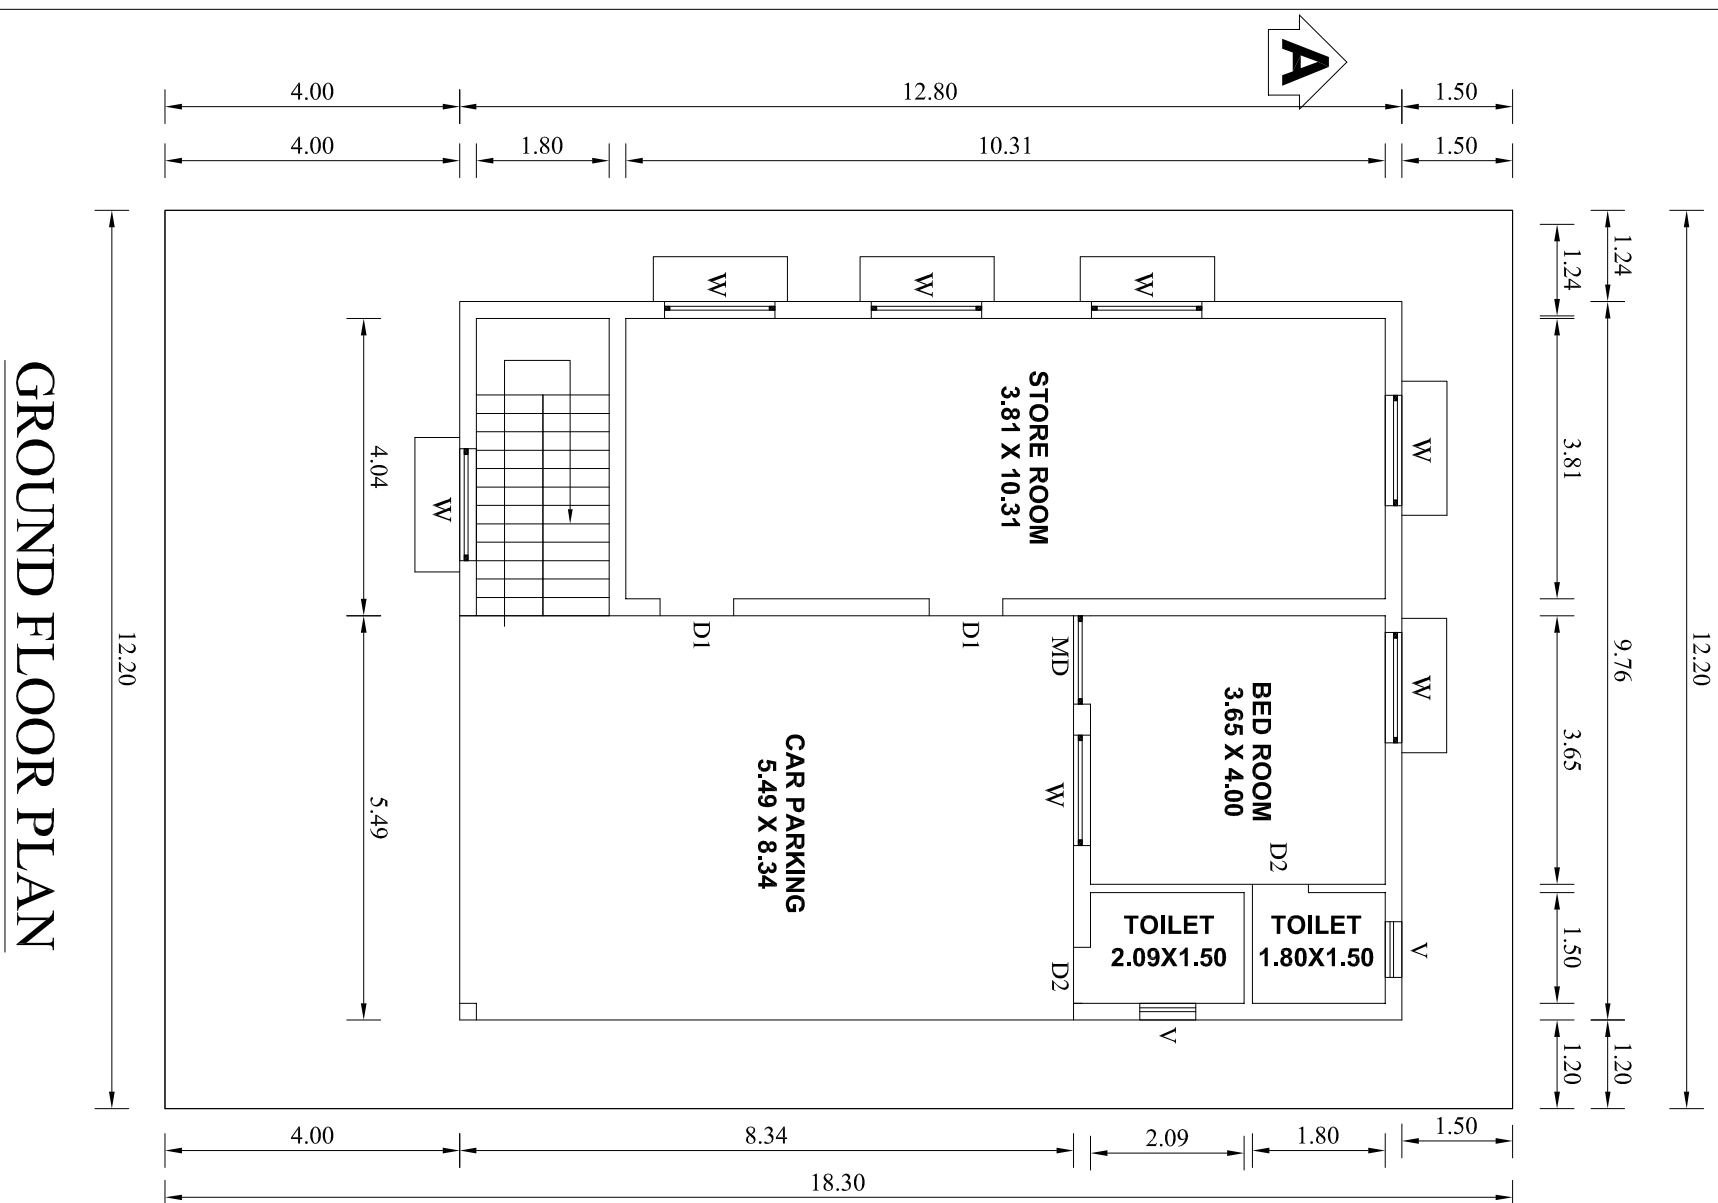
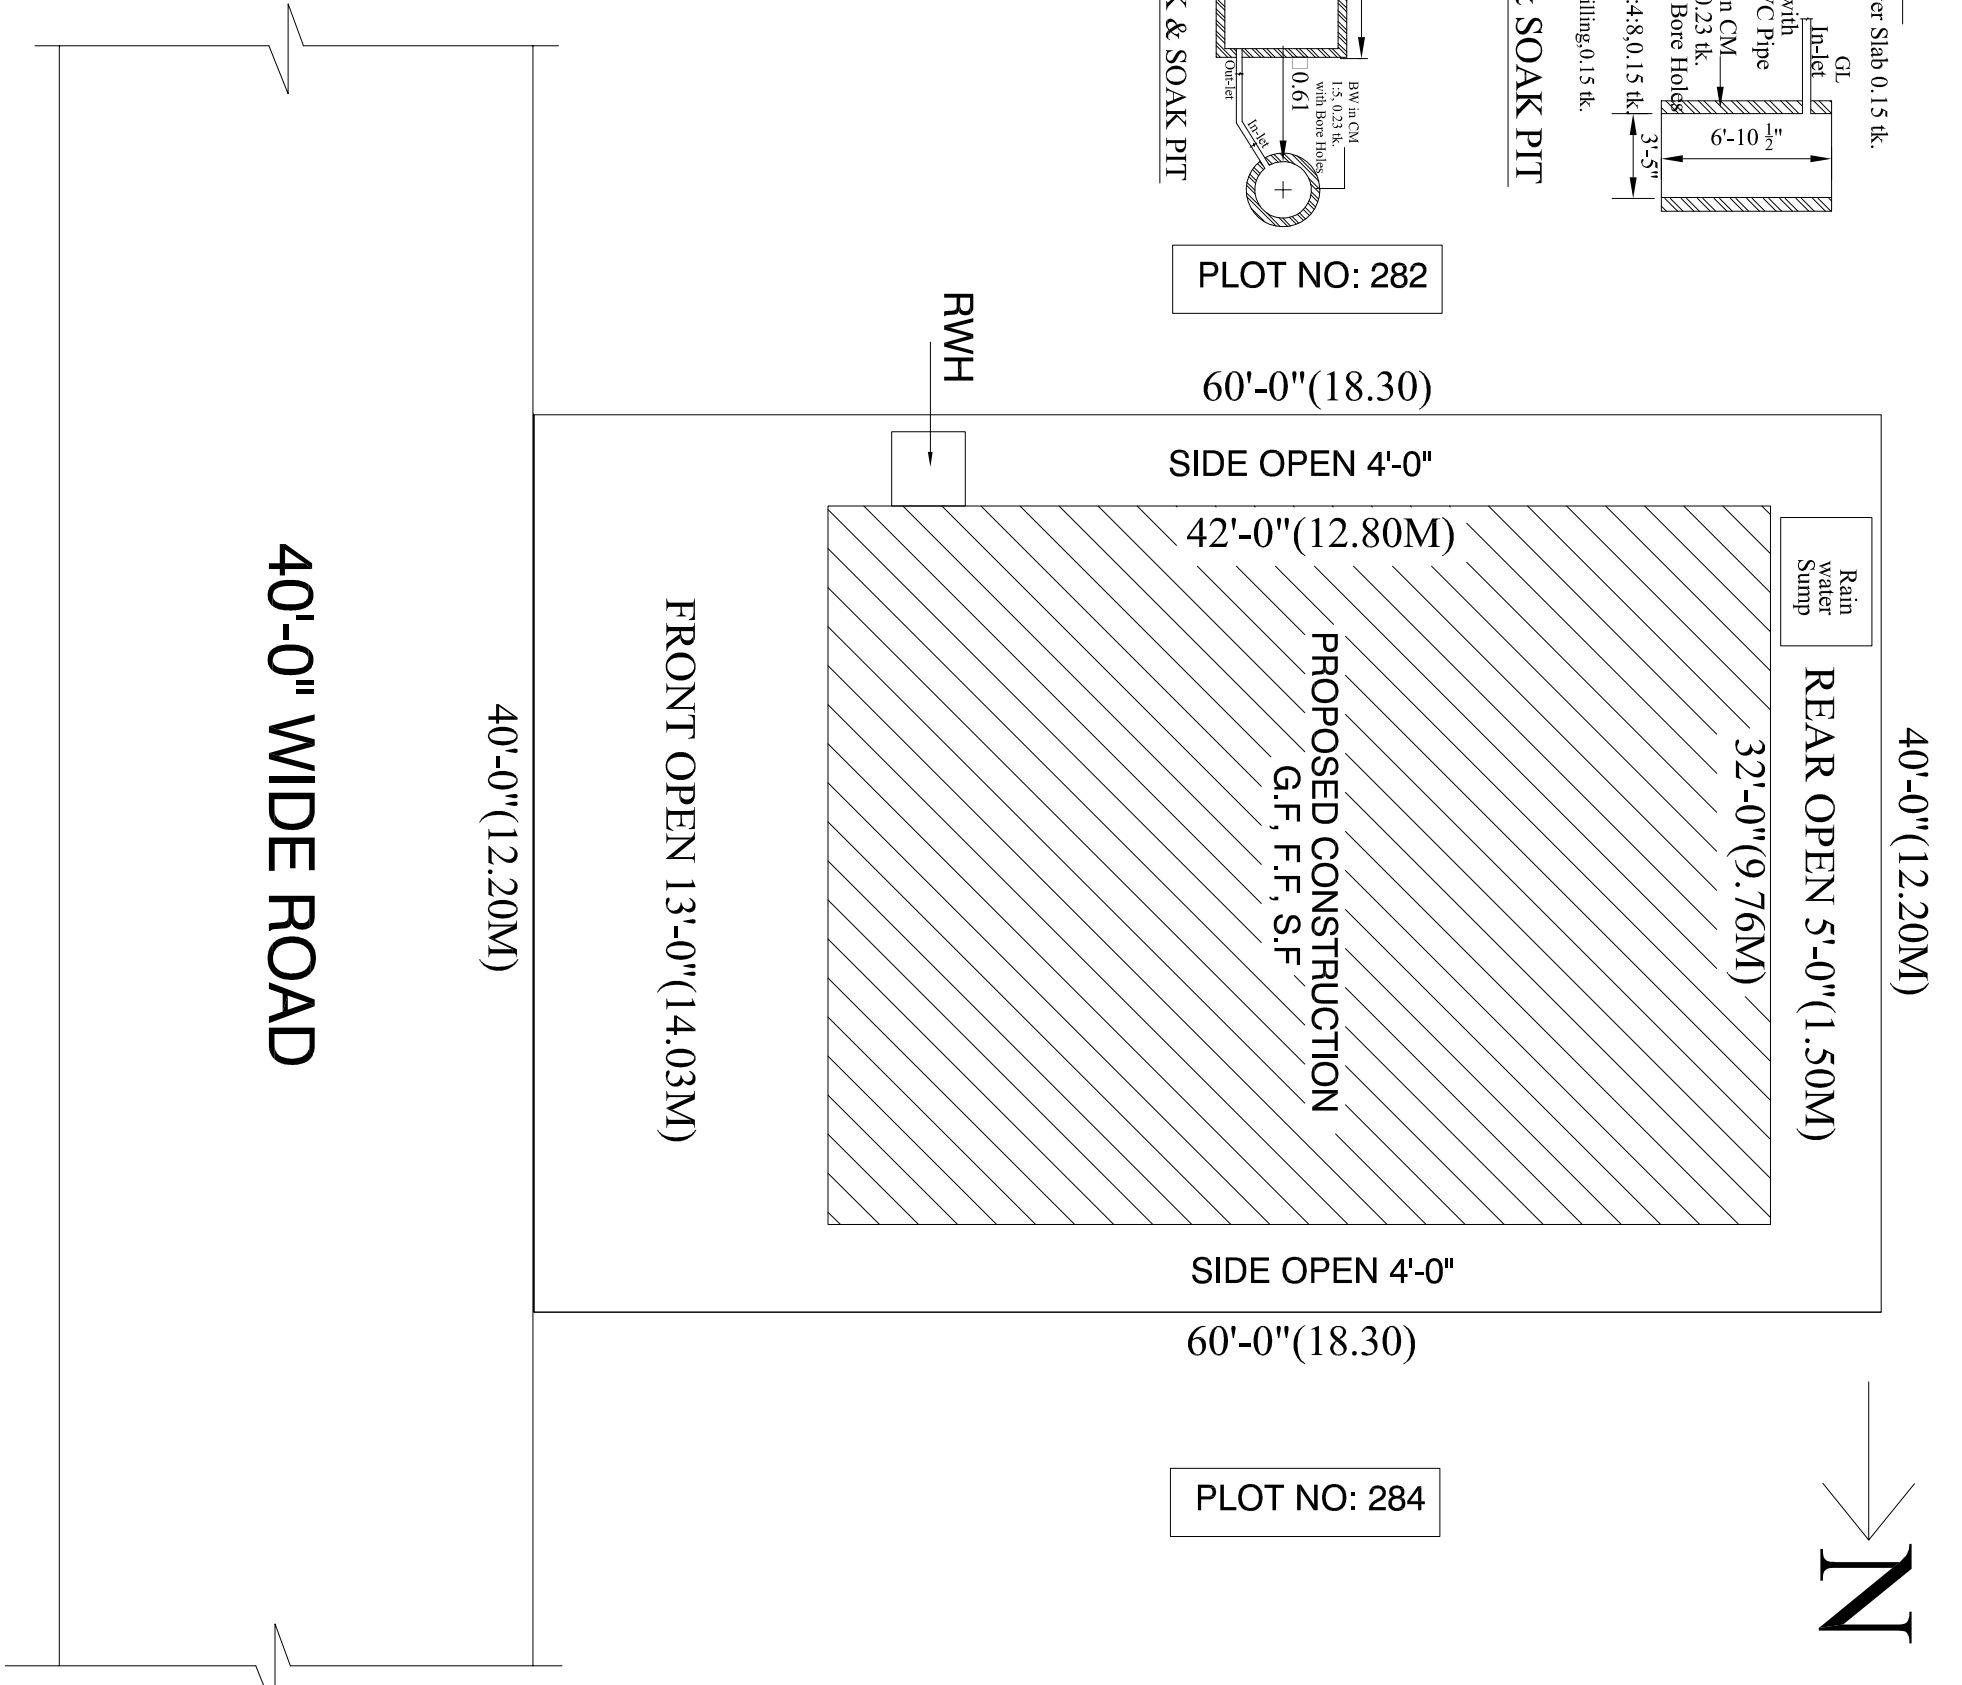


PLAN SHOWING THE PROPOSED CONSTRUCTION OF A RESIDENTIAL BUILDING IN GROUND FLOOR, FIRST FLOOR,

SECOND FLOOR & HEAD ROOM AT SURVEY NO:64/1 & 65, PATTANA NO: 2235, SUB DIVISION NEW SURVEY NO:S: 64/18 & 65/7,

PLOT NO: 283, "GREEN EPITOME", DTCP APPROVEL NO: 32/2012, CHENNASAMUTHIRAM VILLAGE PANCHAYAT,

WALAJA TALUK, RANIPET DISTRICT.

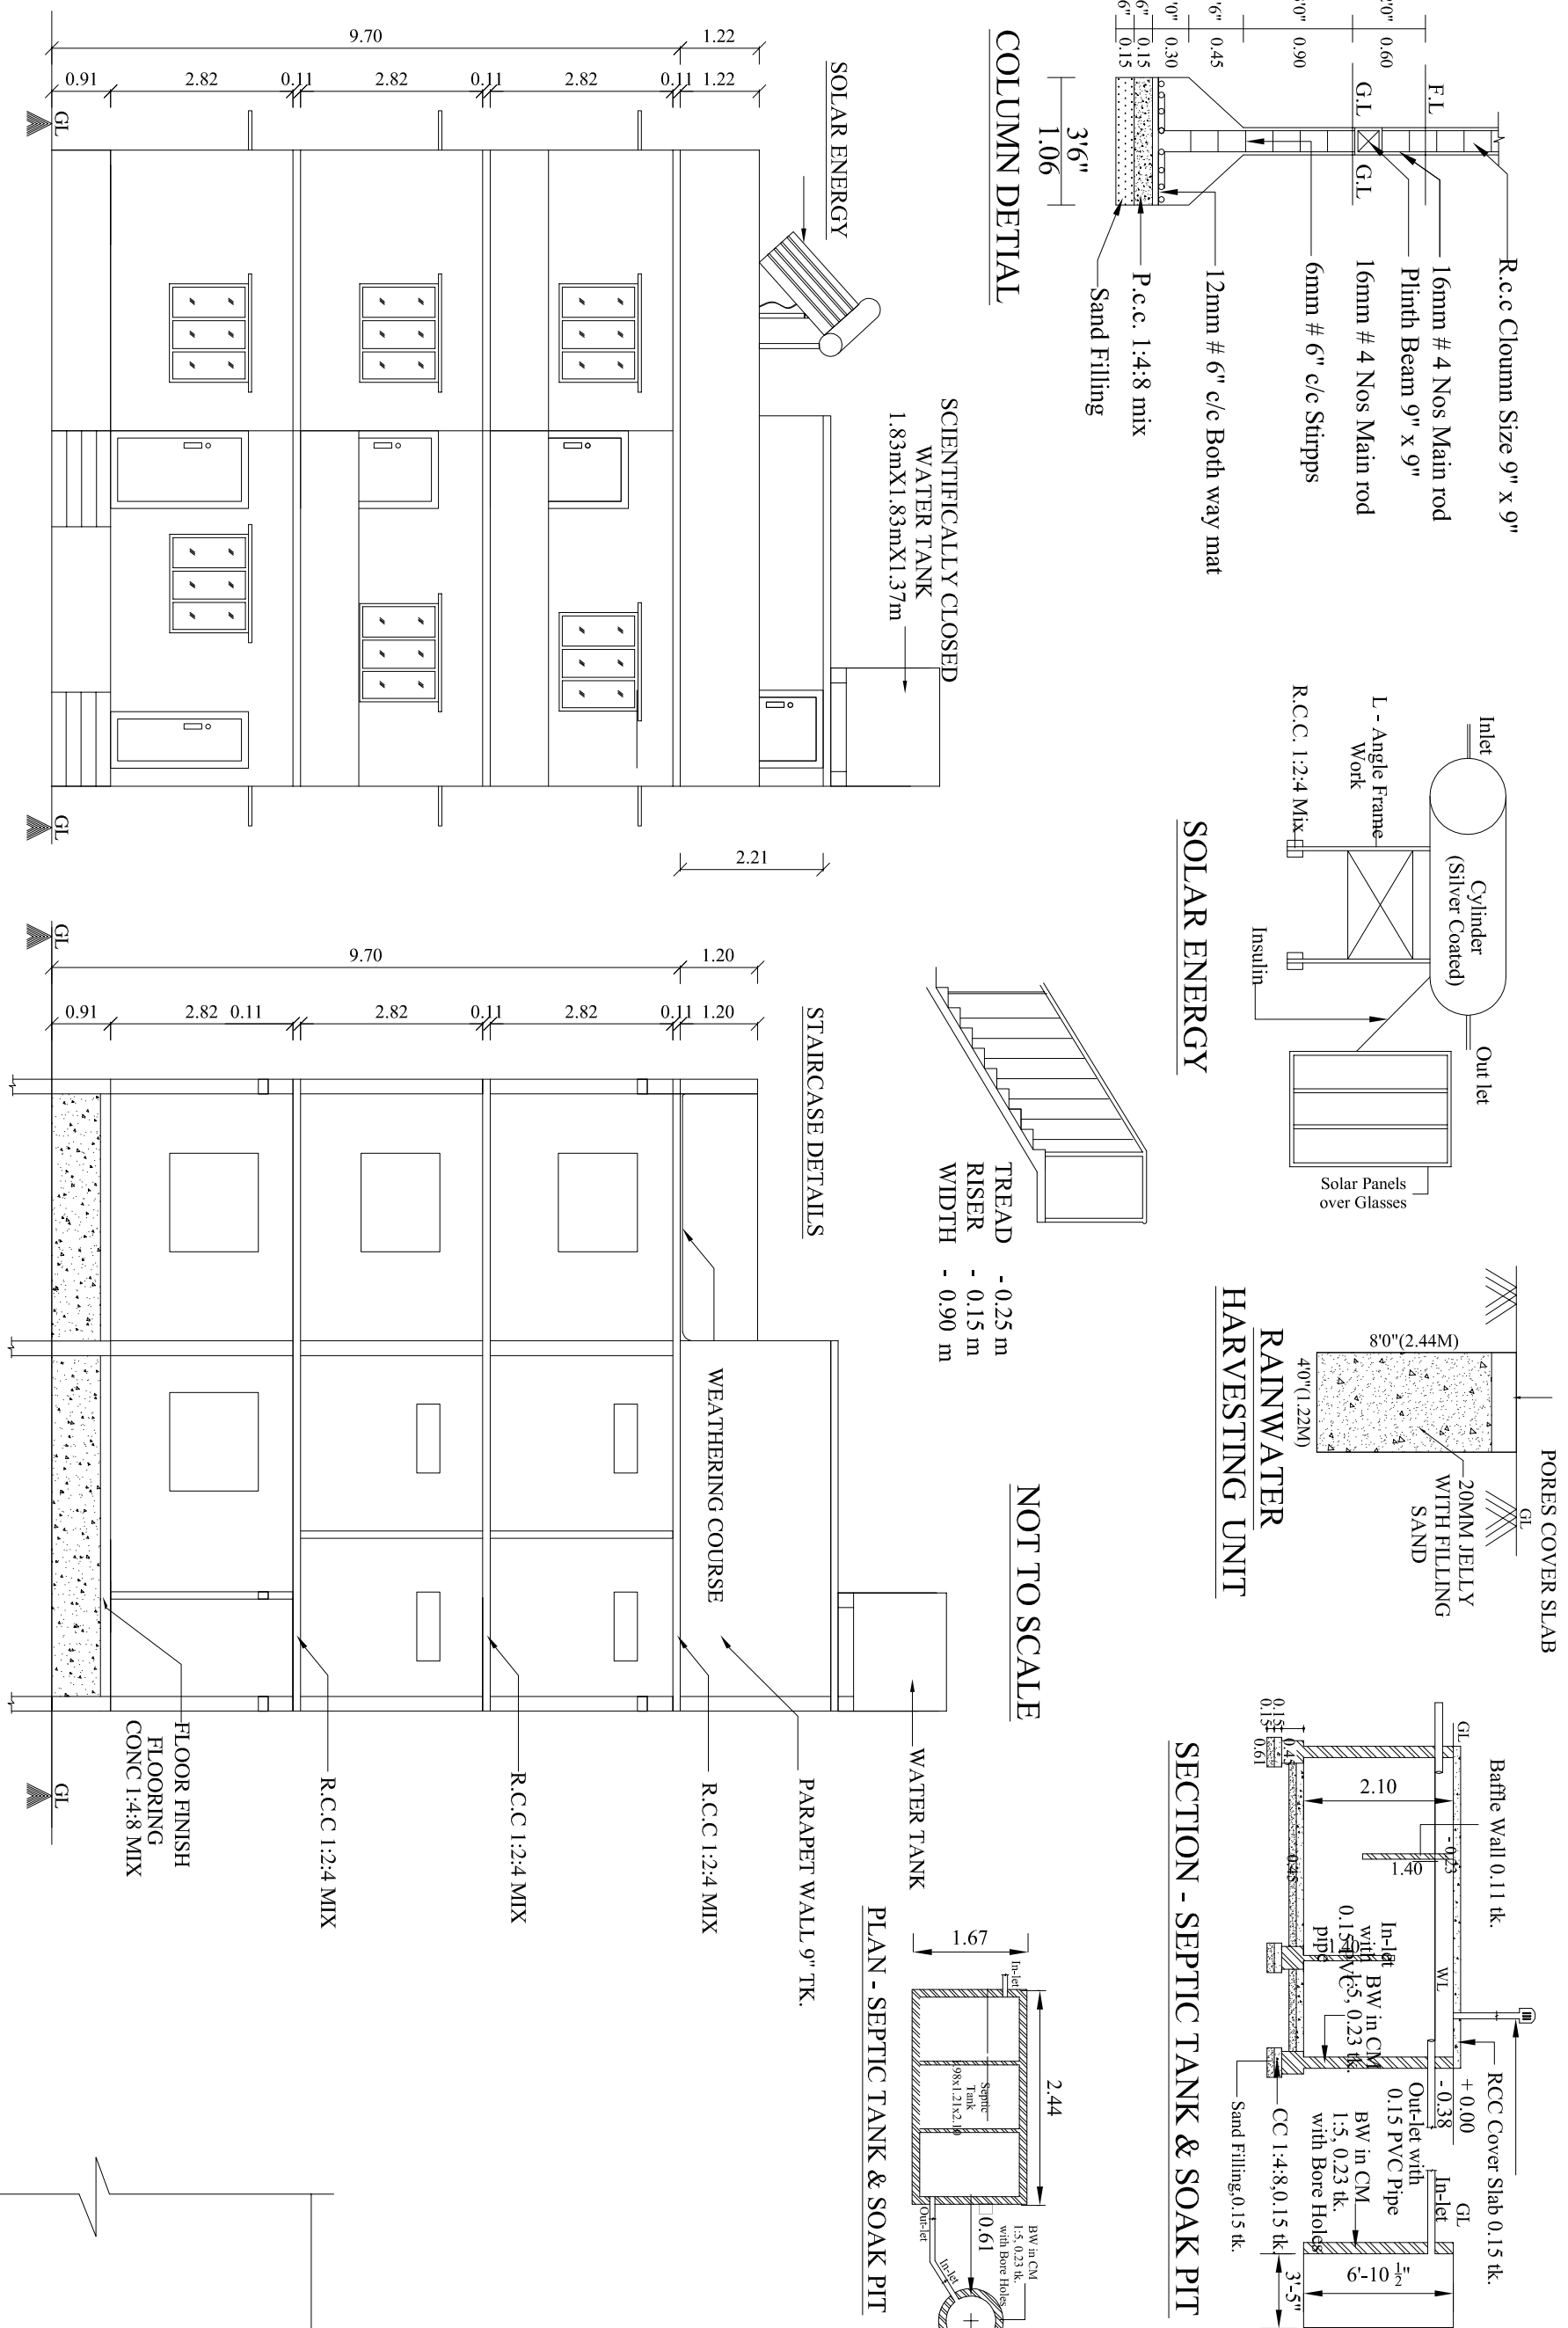

	DESCRIPTION	FEET	METER
MD	MAIN DOOR	4'-0" X 7'-0"	1.22 X 2.10
D1	INNER DOOR	3'-3" X 7'-0"	1.00 X 2.10
D2	TOILET DOOR	2'-6" X 7'-0"	0.76 X 2.10
W1	WINDOW	4'-6" X 4'-6"	1.37 X 1.37
W2	WINDOW	3'-6" X 4'-6"	1.06 X 1.37
V	VENTILATOR	3'-6" X 2'-6"	0.91 X 0.76

DESCRIPTION OF THE WORK	Sq. ft.	Sq. M.
TOTAL AREA OF THE SITE	2400.00	222.96
PROPOSED GROUND FLOOR AREA	1344.24	124.93
PROPOSED FIRST FLOOR AREA	1344.24	124.93
PROPOSED SECOND FLOOR AREA	1344.24	124.93
PROPOSED HEAD ROOM AREA	247.15	22.97
OPEN SPACE AREA	1055.76	98.11
TOTAL FSI AREA	329.00	Sq.M

COLOUR INDEX:

BOUNDARY -		EXISTING -	
PROPOSED -		ROAD -	

