




PLAN SHOWING PROPOSED CONSTRUCTION OF RESIDENTIAL BUILDING IN S.F NO : 154/3A, KILMINNAL REVENUE & PUTTUTHAKKU VILLAGE, WALAJAH TALUK, RANIPET DISTRICT. ALL DIMENSION ARE IN METER

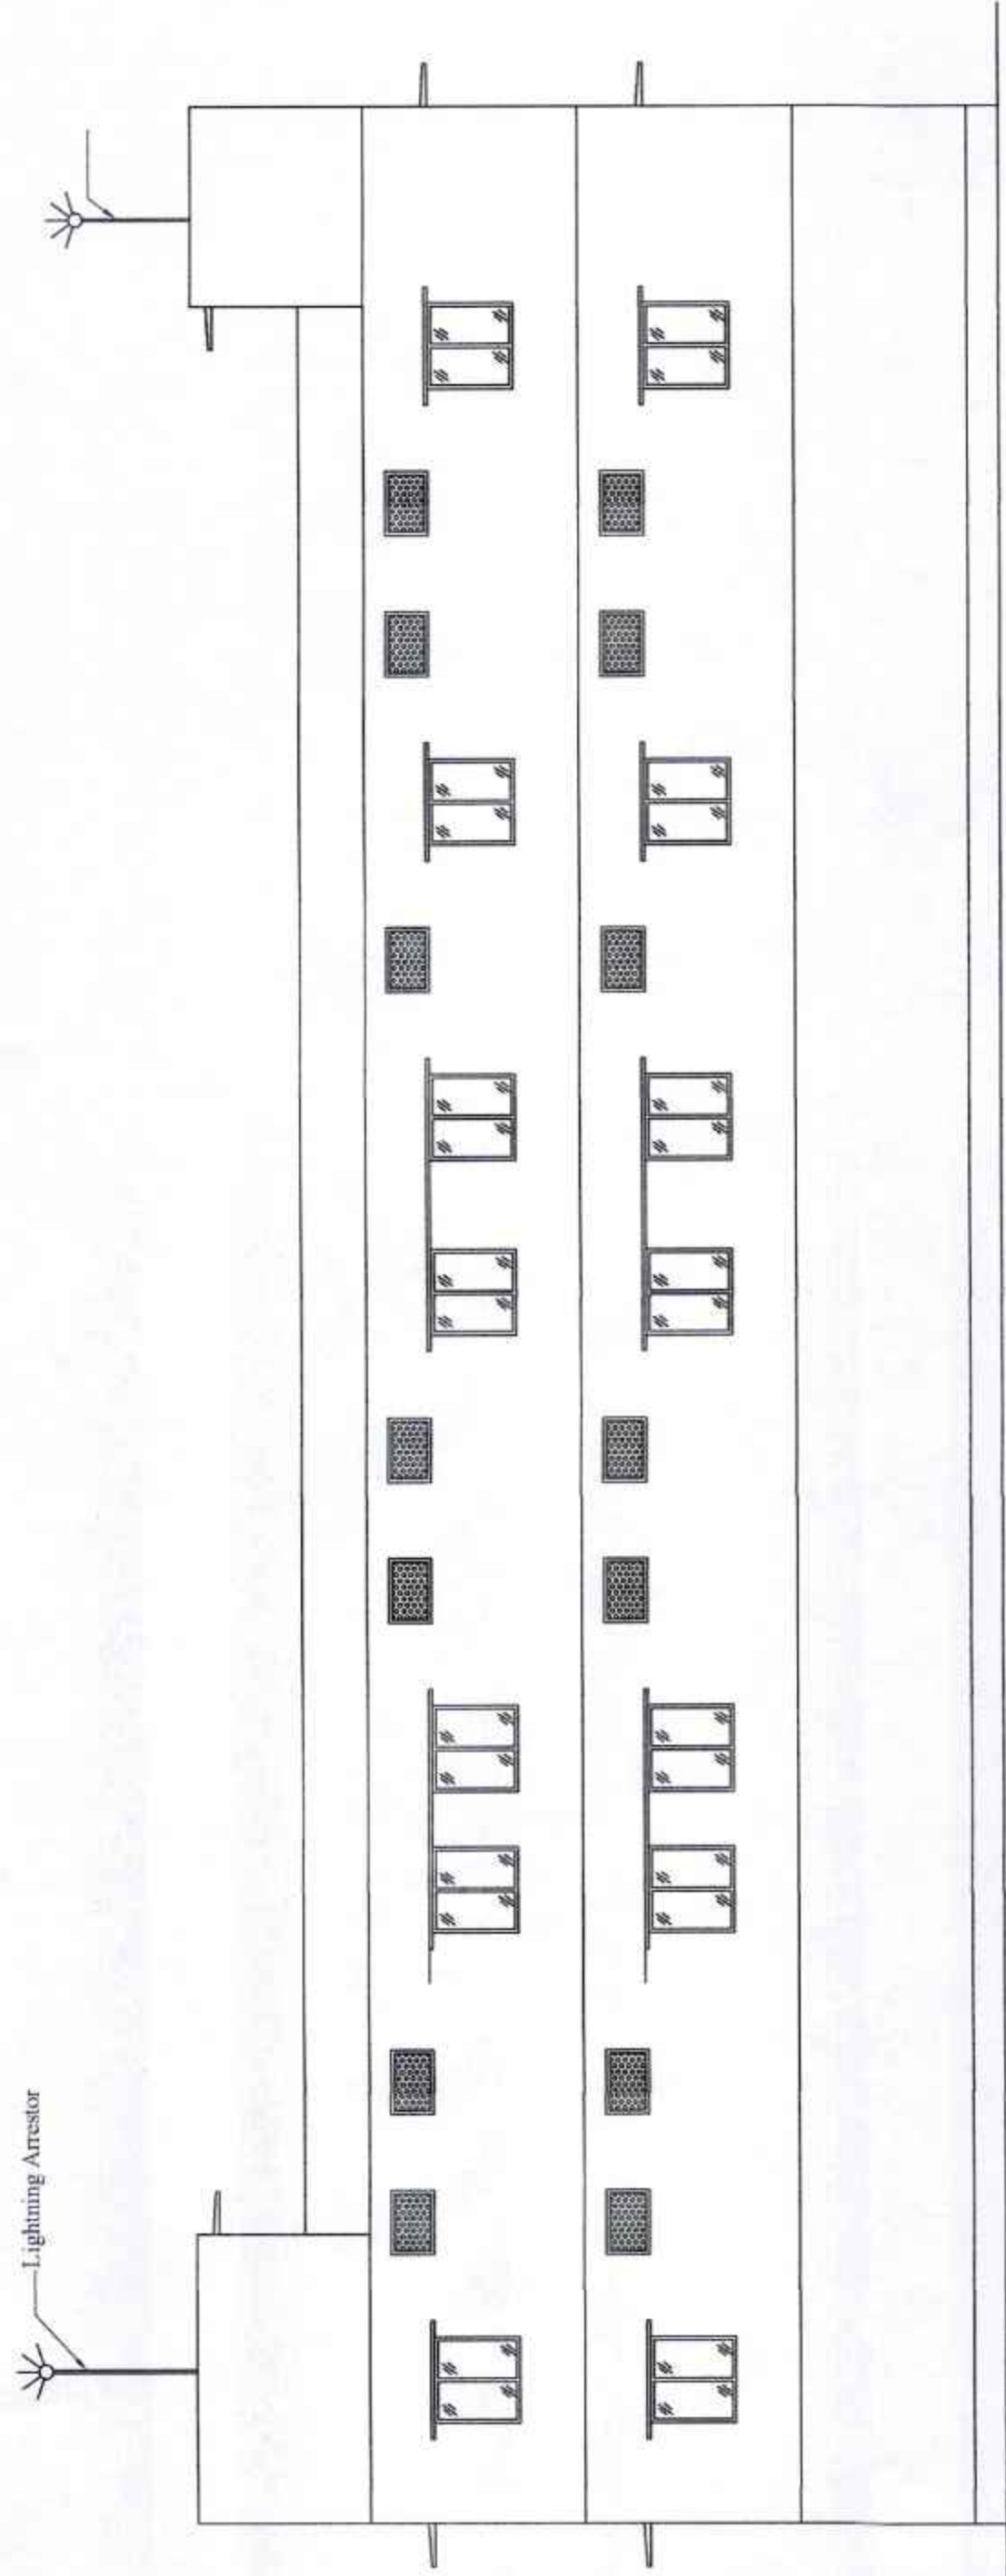


ELEVATION

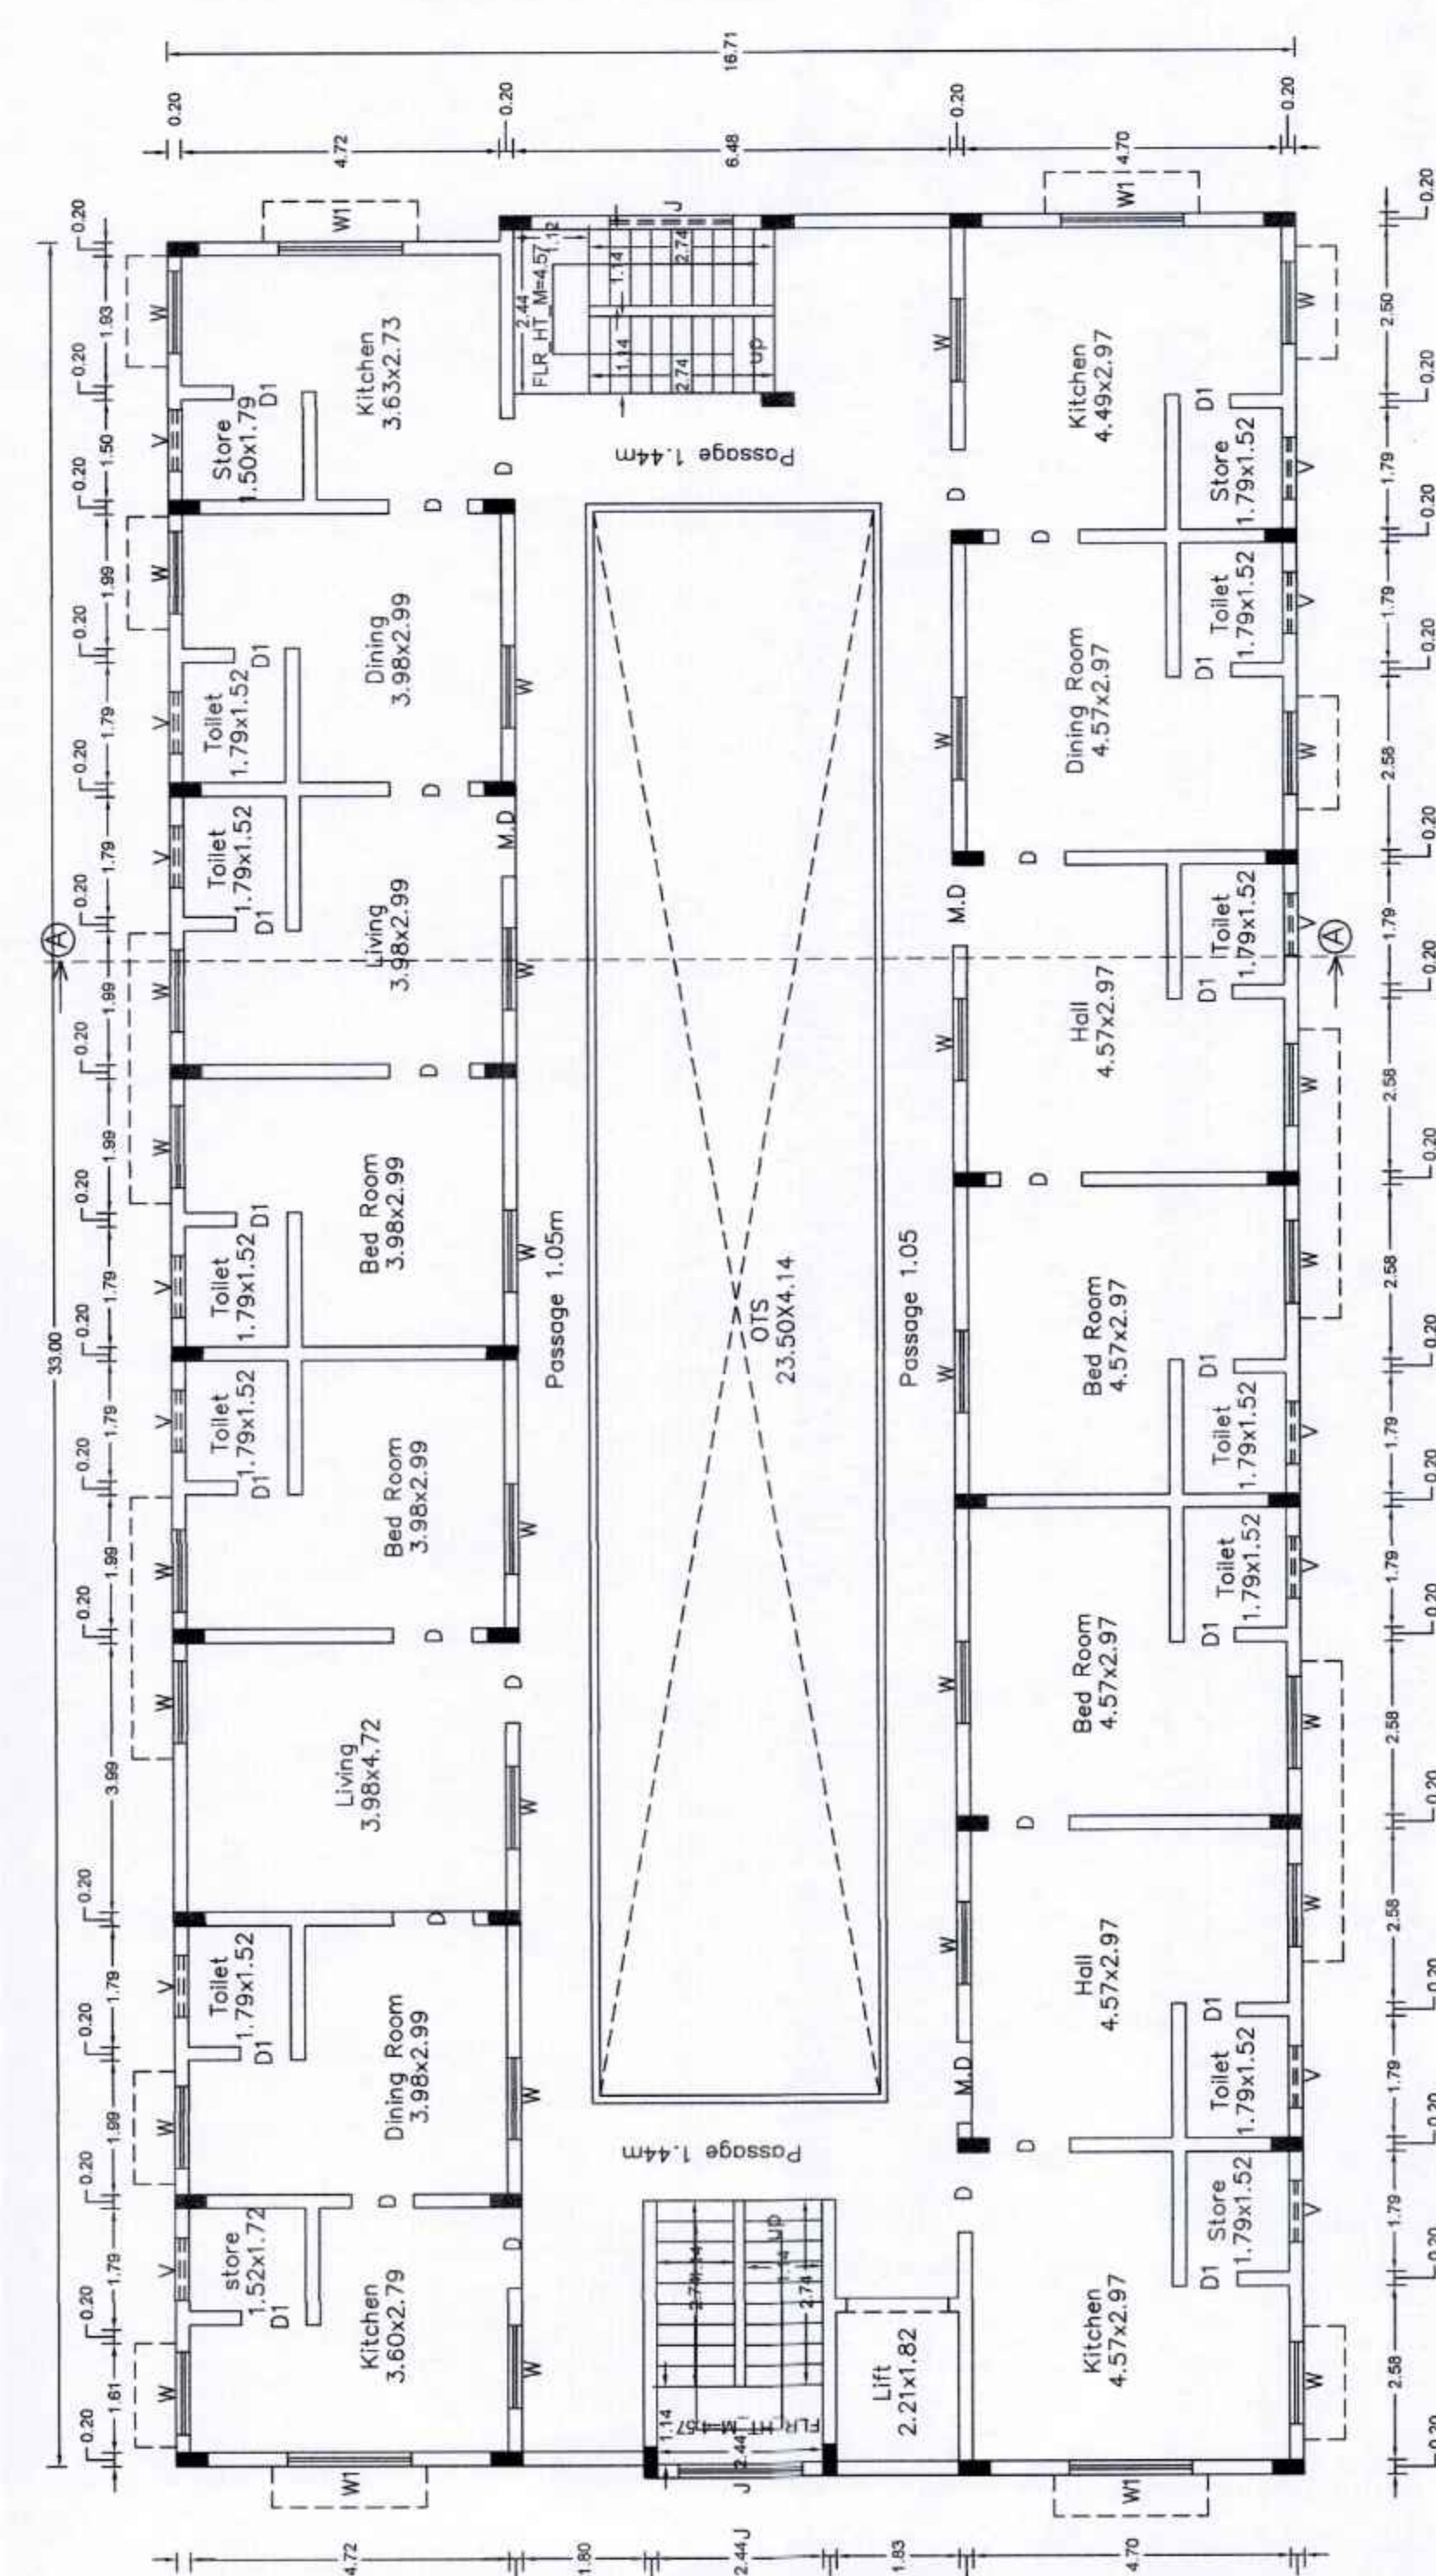


FIRST FLOOR PLAN

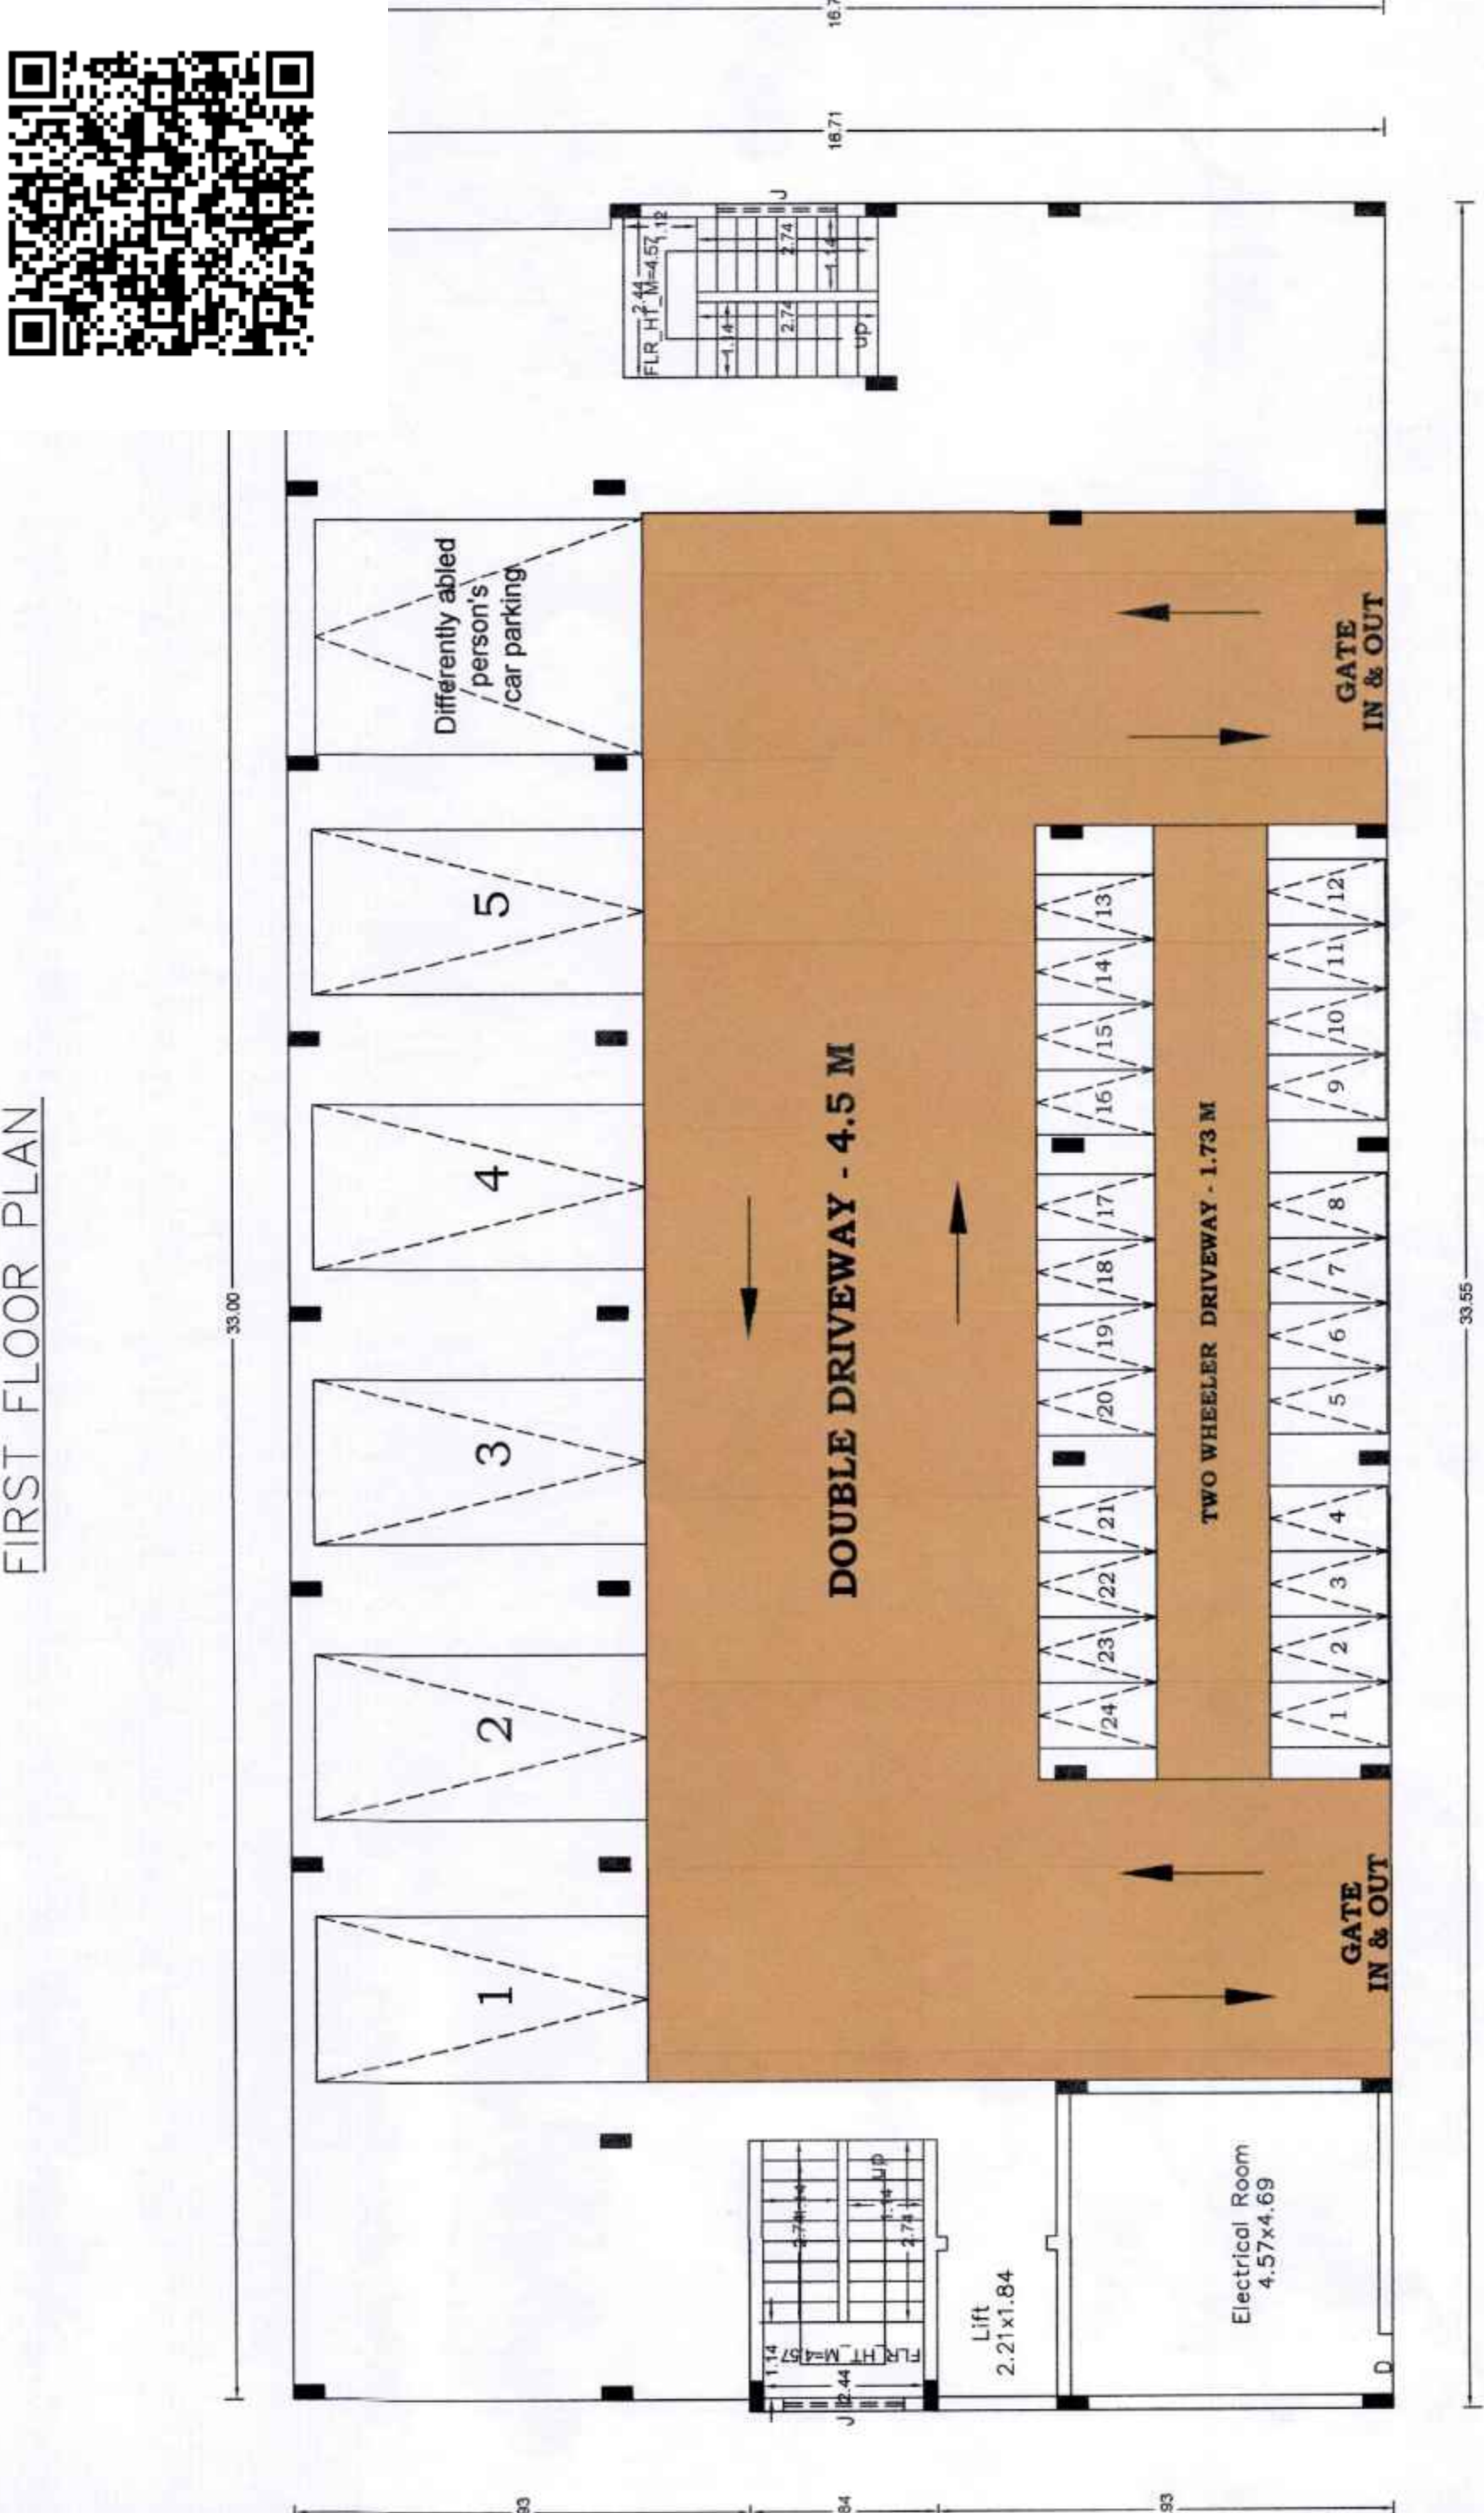

SECOND FLOOR PLAN

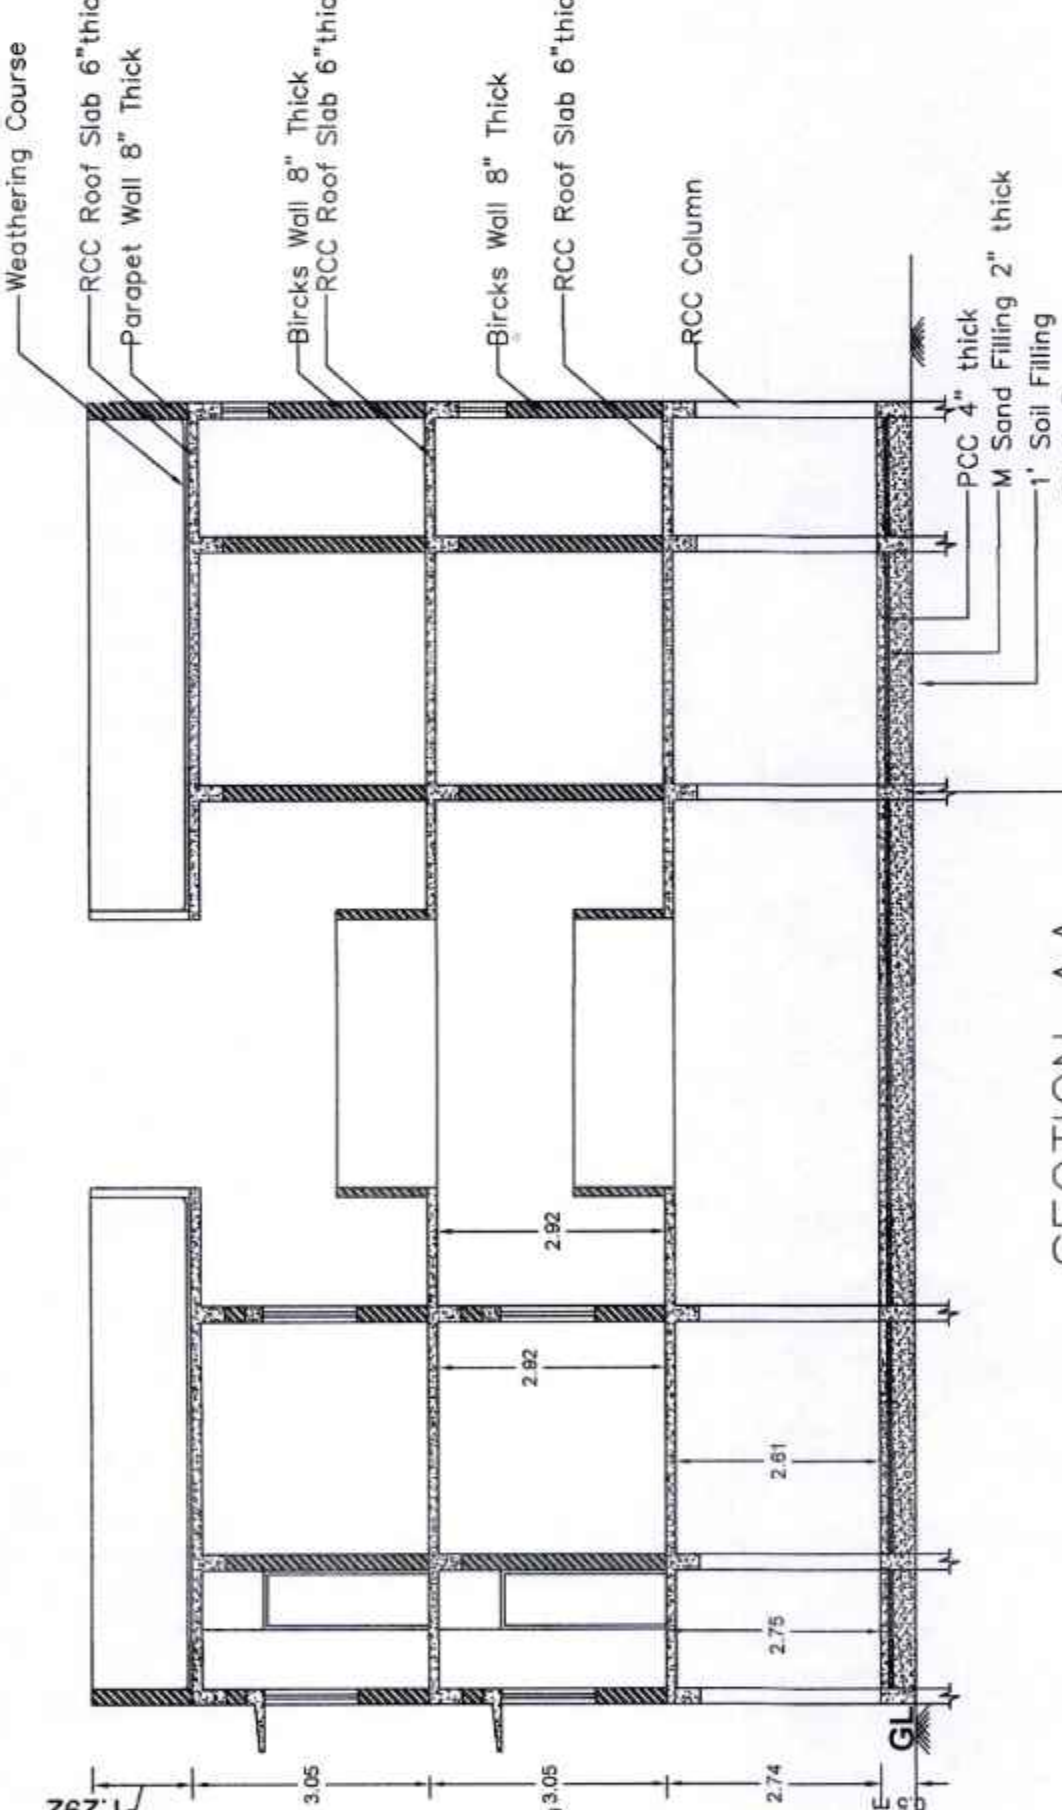


SECTION AA

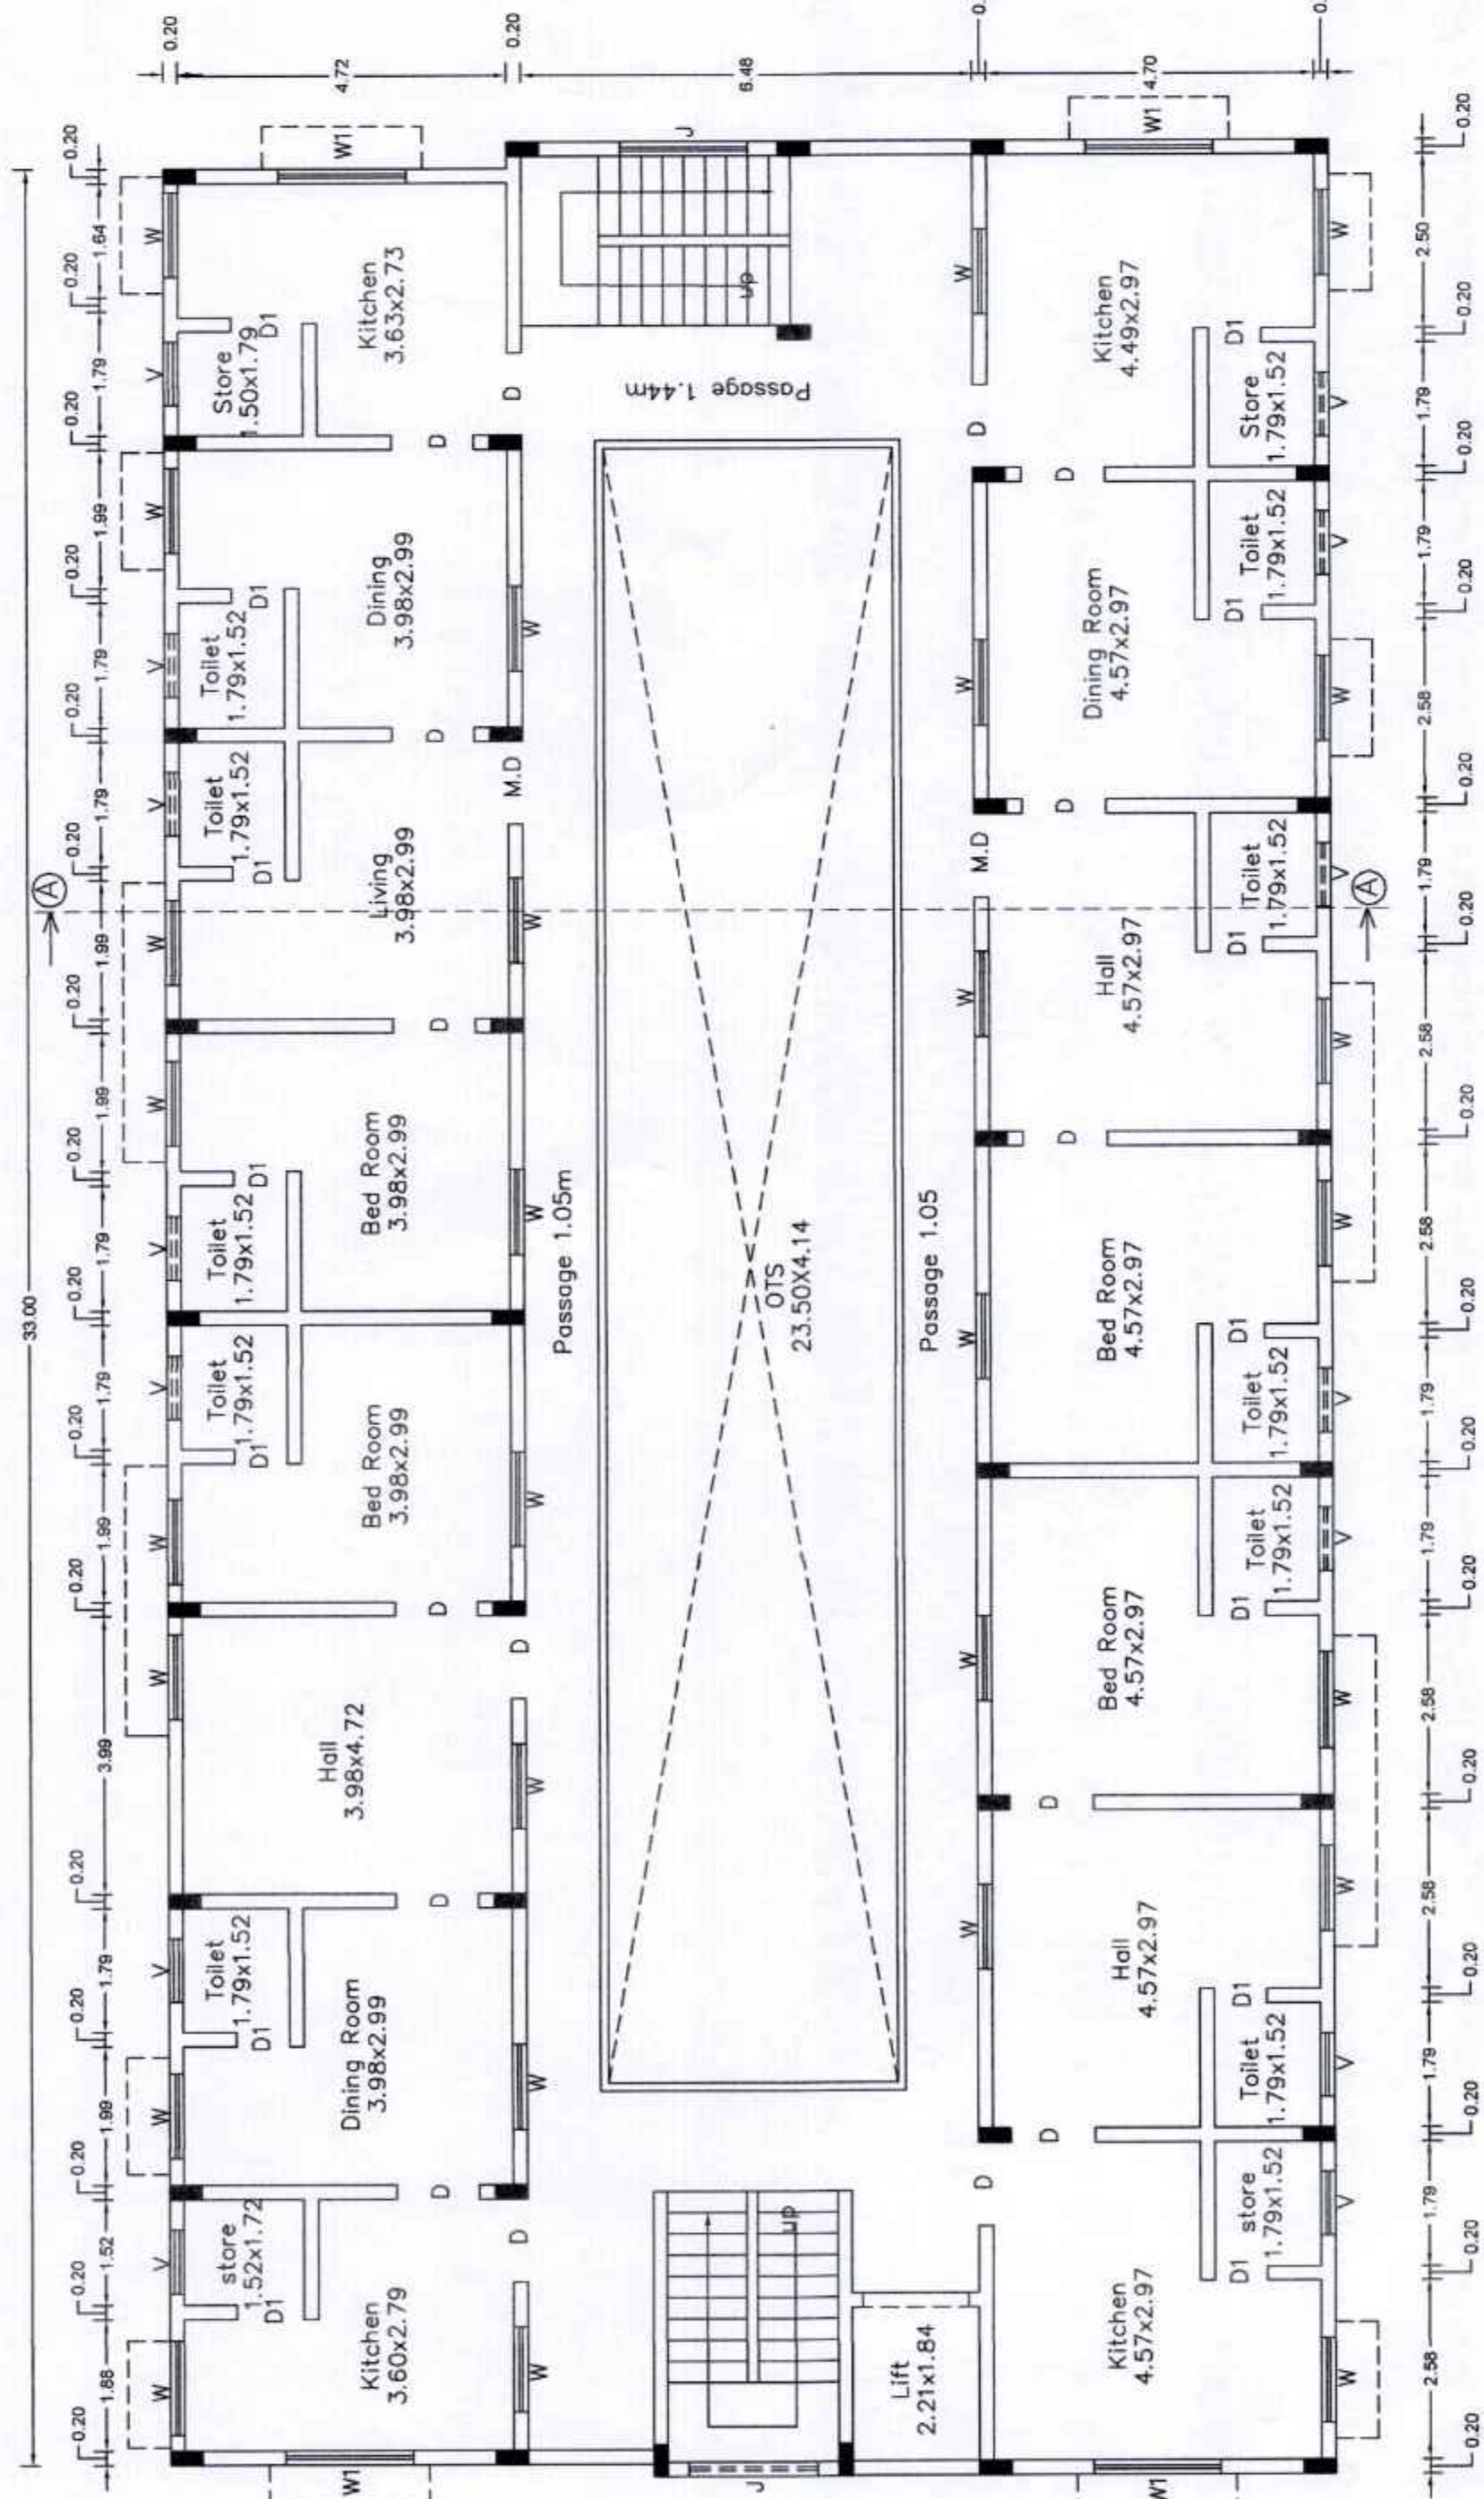


TERRACE FLOOR PLAN


SECOND FLOOR PLAN

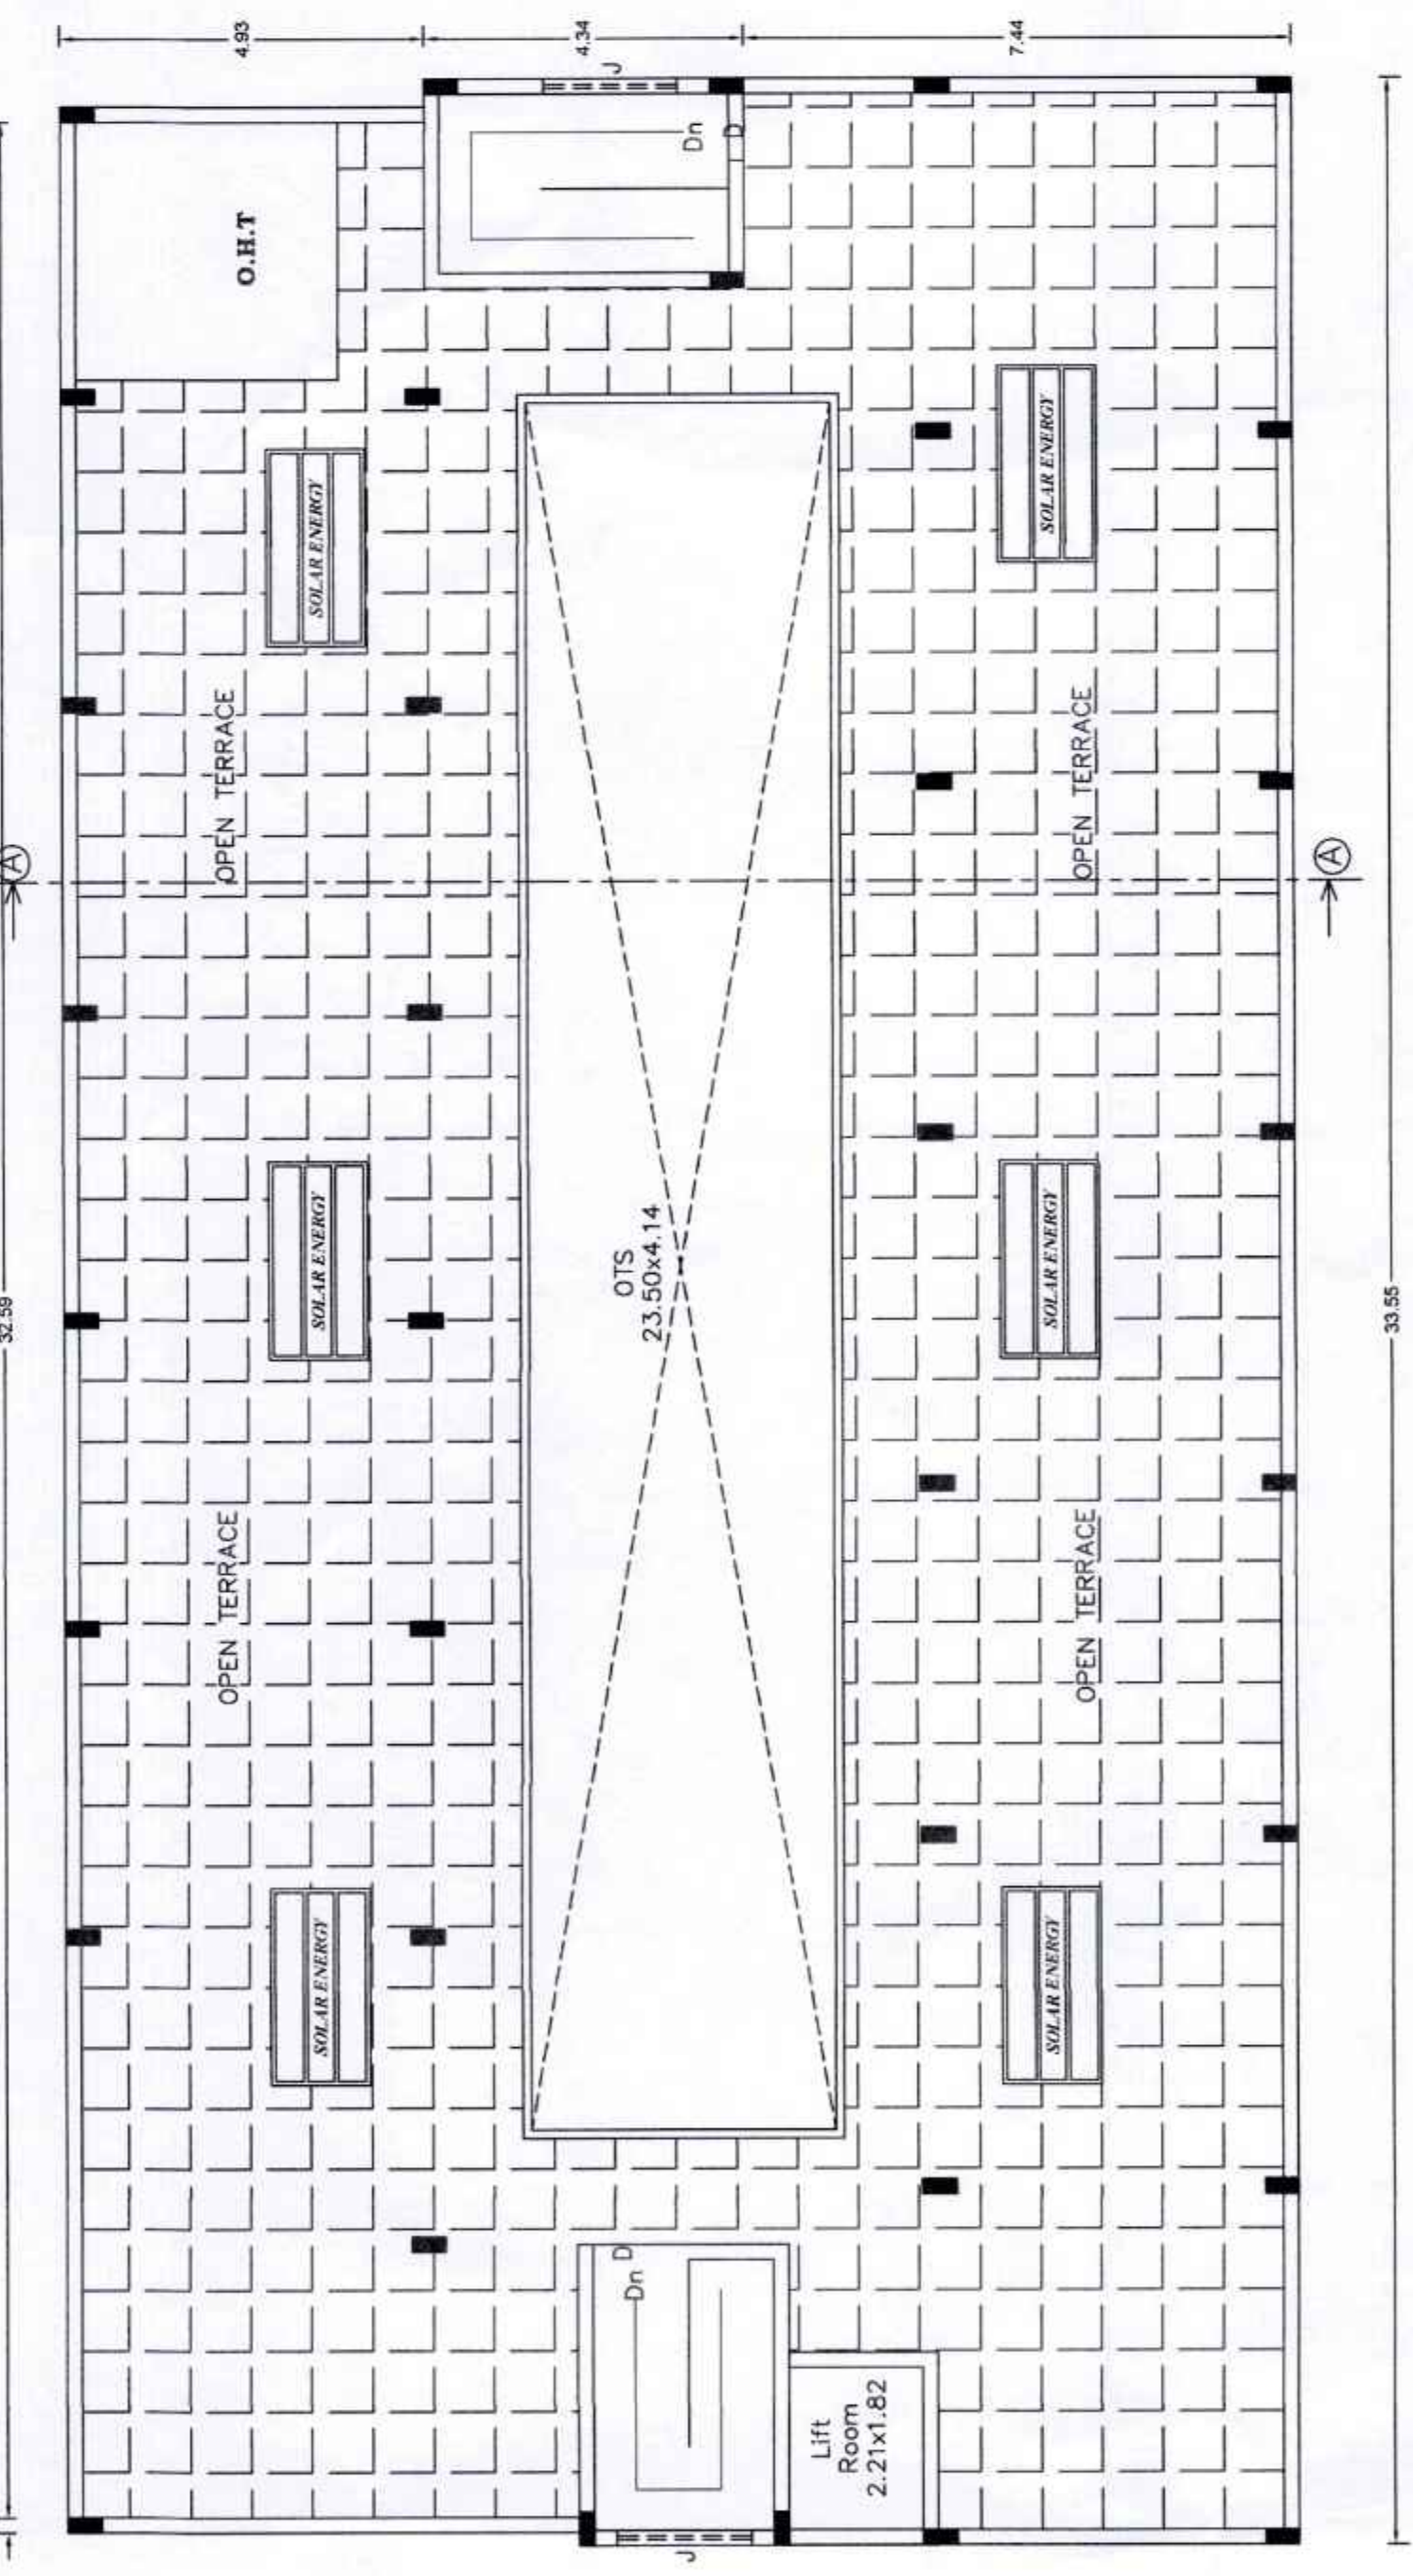



SITE PLAN

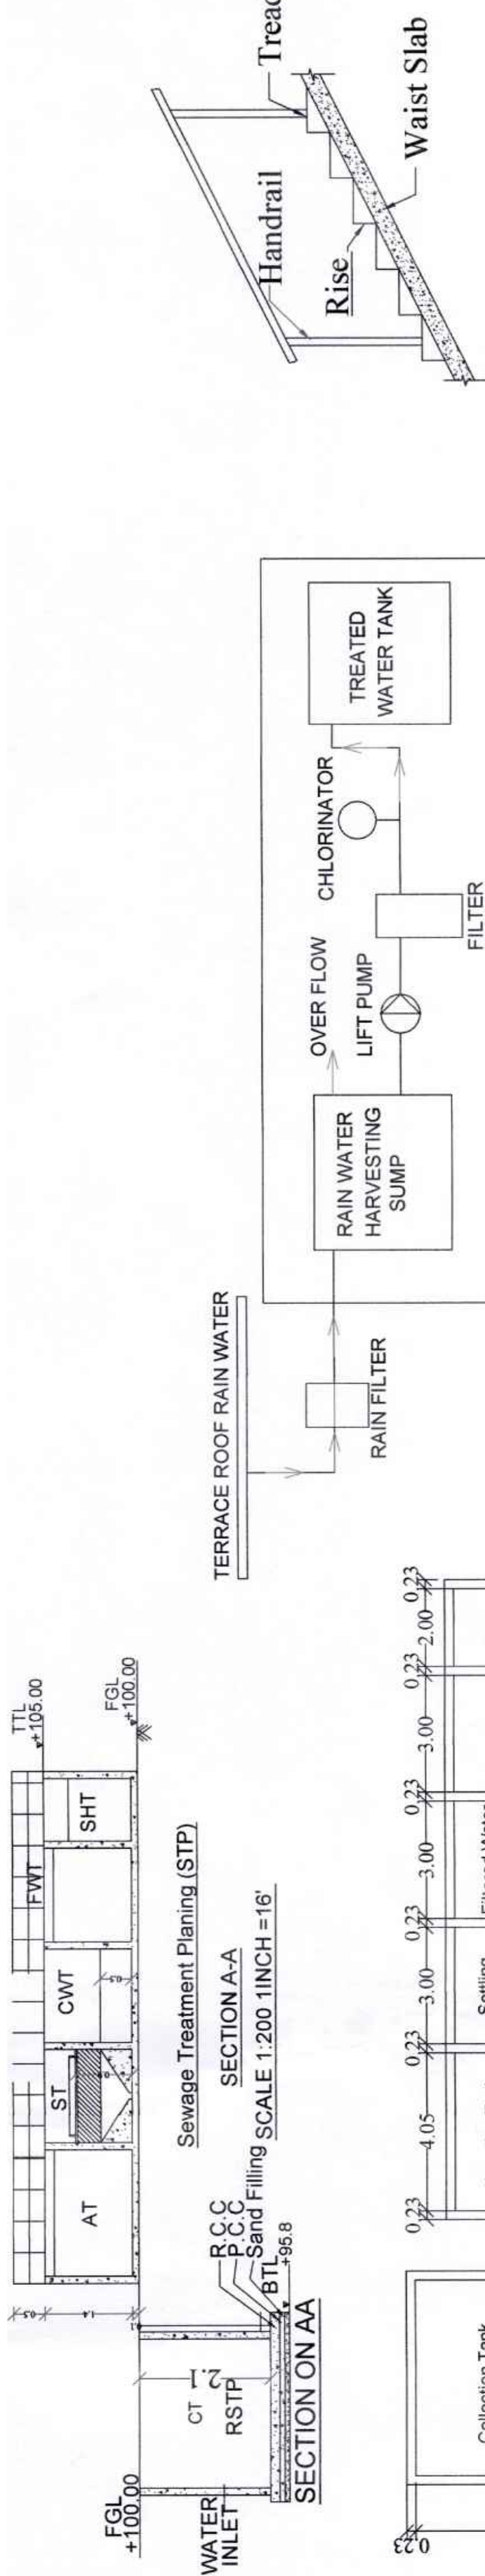

STAIRCASE DETAIL (NOT TO SCALE)

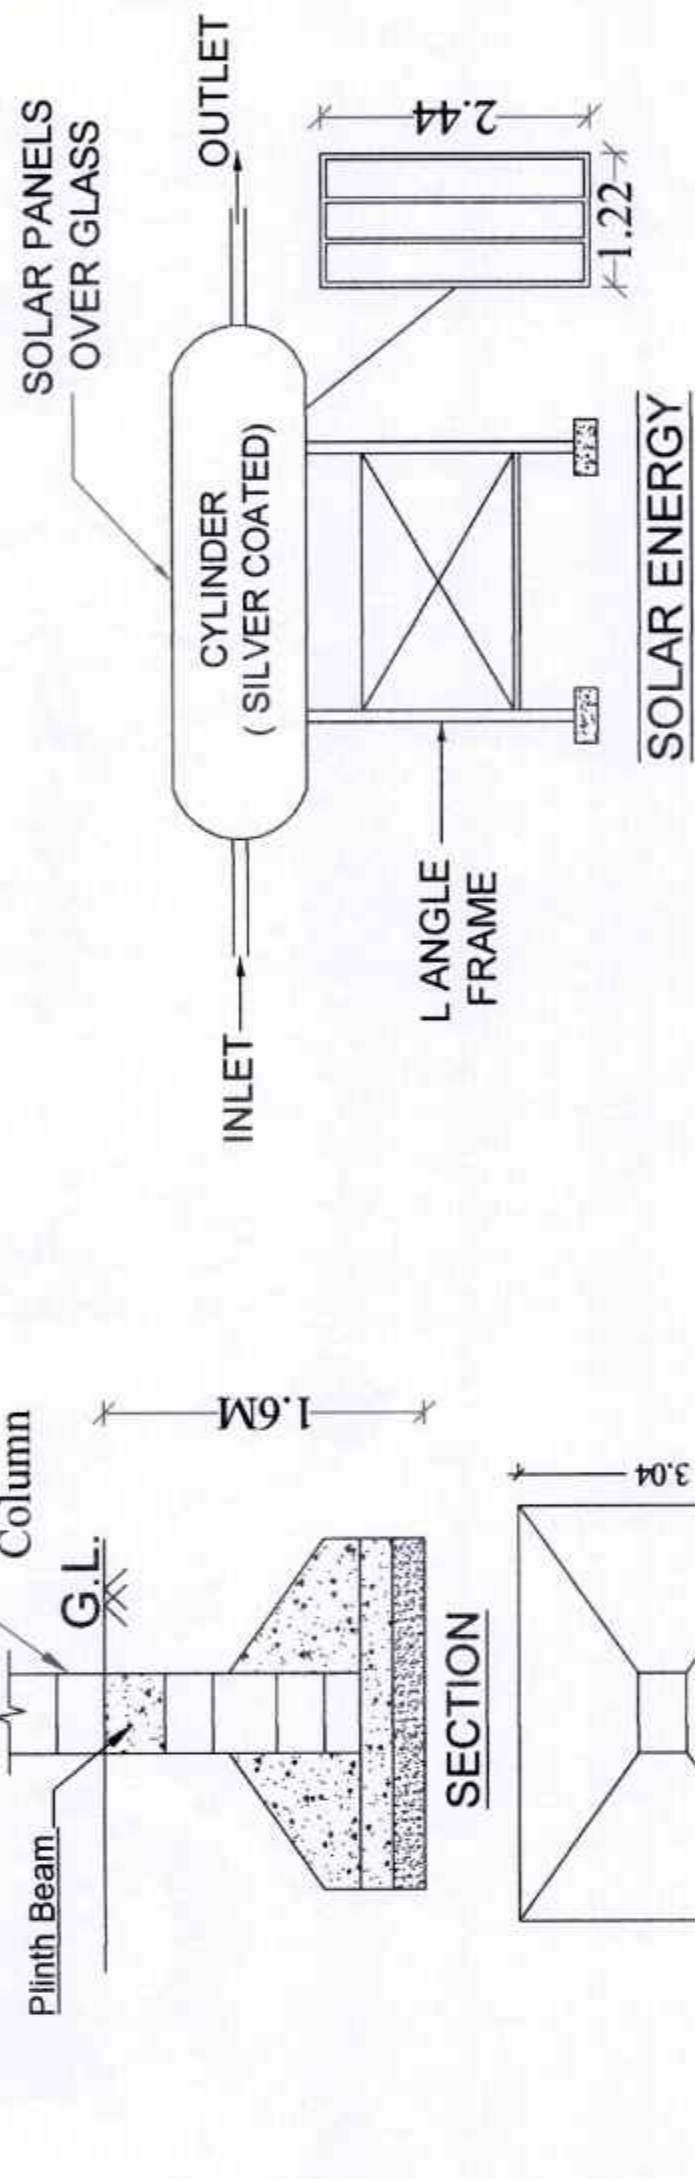

SOLAR ENERGY

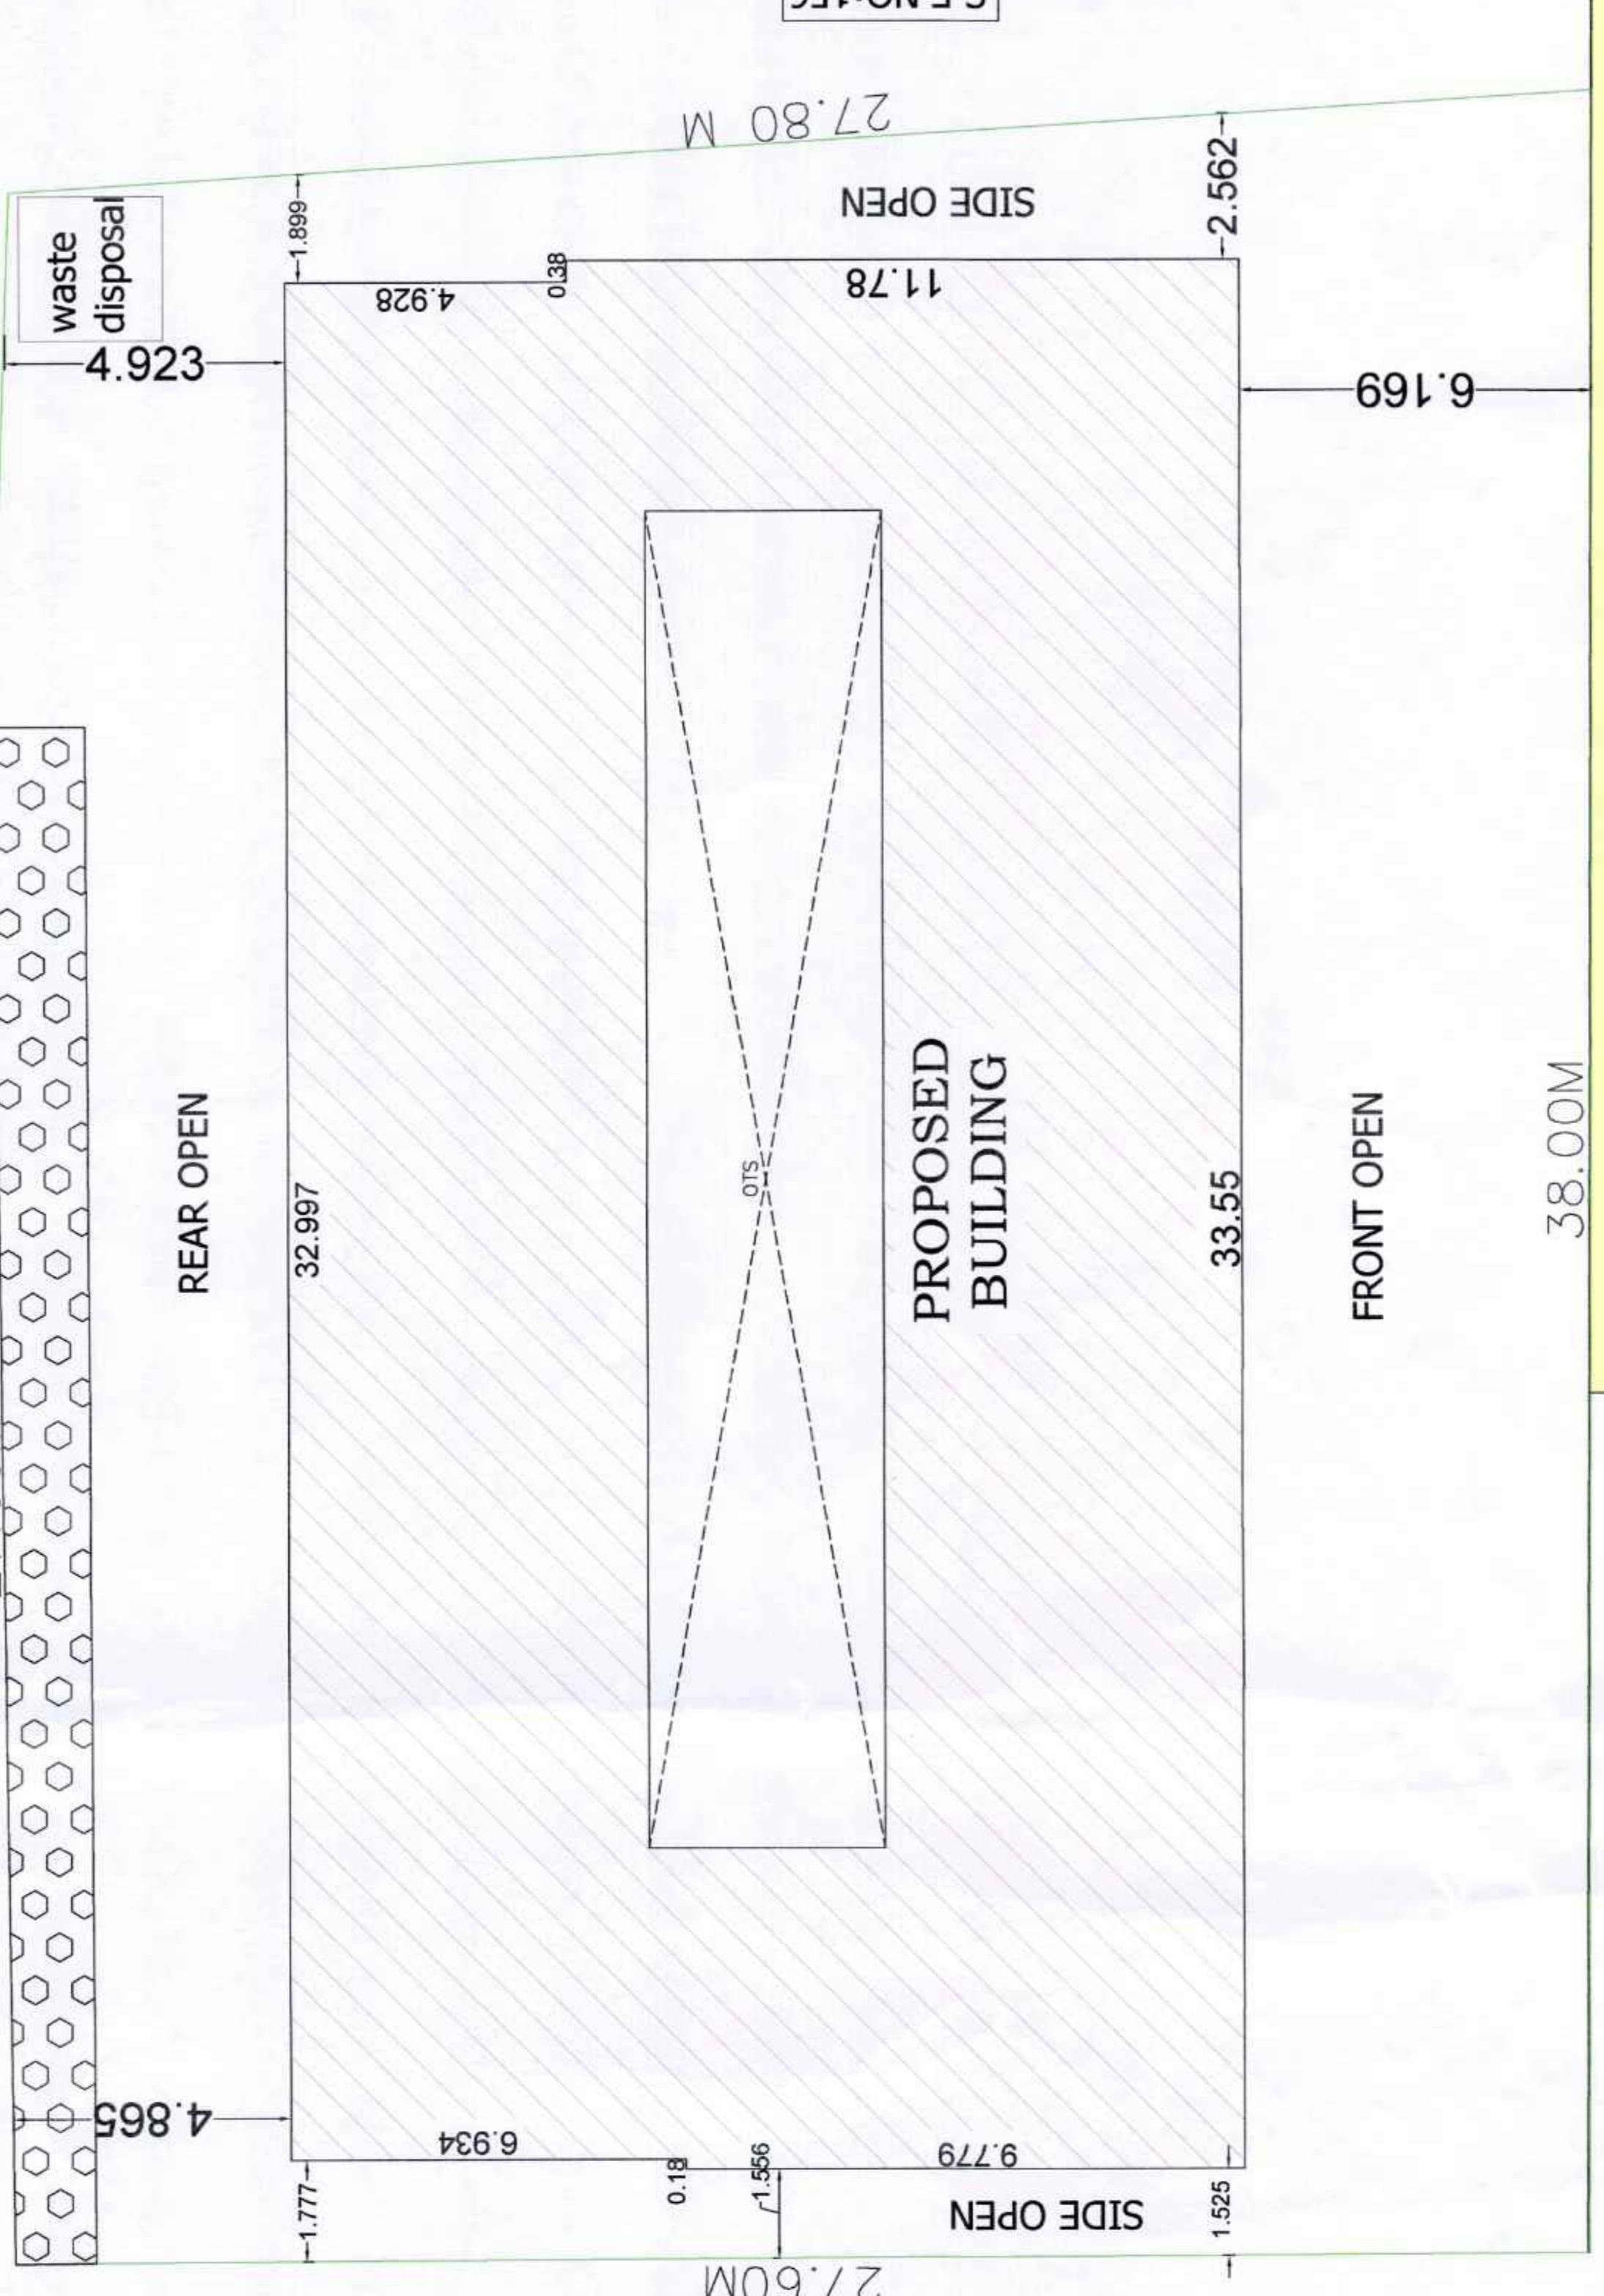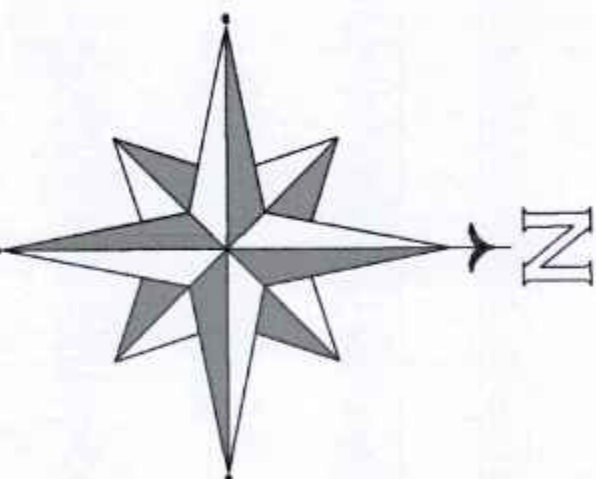

Existing Road 7M Wide

LAND AREA DETAILS:

SURVEY NO.	Area Extent Cents	Sq.m.
154/3A	25.00	1012.63

PROPOSED BUILDING AREA DETAILS:

BLOCK - 1			
FLOOR	FSI AREA (SQ.M)	NON FSI AREA (SQ.M)	TOTAL AREA (SQ.M)
STILT FLOOR	-	557.71	557.71
FIRST FLOOR	460.41		460.41
SECOND FLOOR	460.41		460.41
HEAD & LIFT ROOM	-	29.32	29.32
TOTAL	920.82	587.03	1507.85

Parking Details:

Car Parking (including Physically Challenged Parking) - 06 Nos
Two Wheeler Parking - 24 Nos
PLOT COVERAGE: G.F. Area X100 = 557.71 X100 = 5.11%
% of Plot Coverage = Site Area
FSI AREA: Total FSI Area = 920.82 = 0.08 < 2.0
F.S.I = Site Area = 10900

AREA DETAILS:-

M.D	MAIN DOOR	4'0" X 7'0"	1.22 X 2.13
D	DOOR	4'0" X 7'0"	1.22 X 2.13
D1	DOOR	2'6" X 7'0"	0.76 X 2.13
W	WINDOW	3'3" X 4'6"	1.00 X 1.37
W1	WINDOW	4'6" X 4'6"	1.37 X 1.37
V	VENTILATOR	3'0" X 2'0"	0.91 X 0.61

LEGENDS:

1. OWNER'S BOUNDARY SHOWN IN GREEN
2. PROPOSED BUILDING SHOW IN RED
3. EXISTING ROAD SHOWN IN YELLOW
4. EXISTING ROAD SHOWN IN BROWN
5. RAIN WATER HARVESTING



DIOCESAN TREASURER
CSI Madhya Kerala Diocese
Kottayam - 686 001

APPLICANT



REGISTERED ENGINEER (RE)