
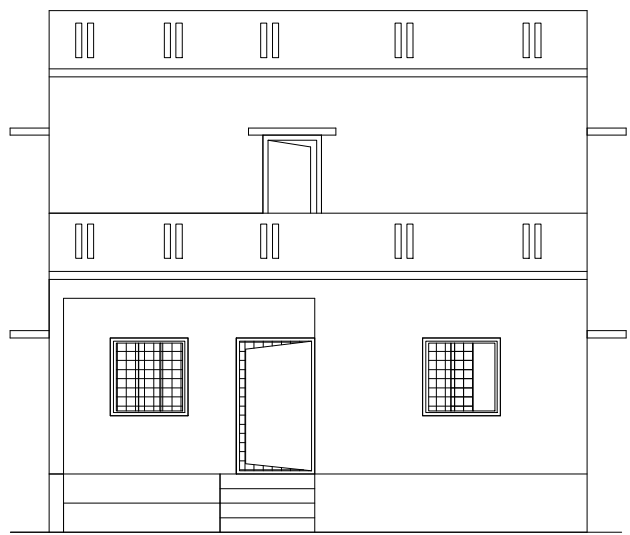


PLAN SHOWING THE PROPOSED CONSTRUCTION OF RCC TERRACE ROOF RESIDENTIAL BUILDING IN GROUND & FIRST FLOOR


AT OLD S.F NO: 132/1, NEW S.F NO: 421/38, PATTA NO: 406, DOOR NO: 1/96, MUSLIM STREET, MELAKUPPAM VILLAGE PANCHAYAT,

WALAJA TALUK, RANIPET DISTRICT. SCALE :- 1 INCH = 8 FEET (OR) 1CM = 1M) OWNER NAME: Mr.M.SRINIVASAMOORTHY


(AFTER THE DEMOLISHED EXISTING BUILDING)

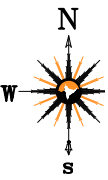

FRONT ELEVATION

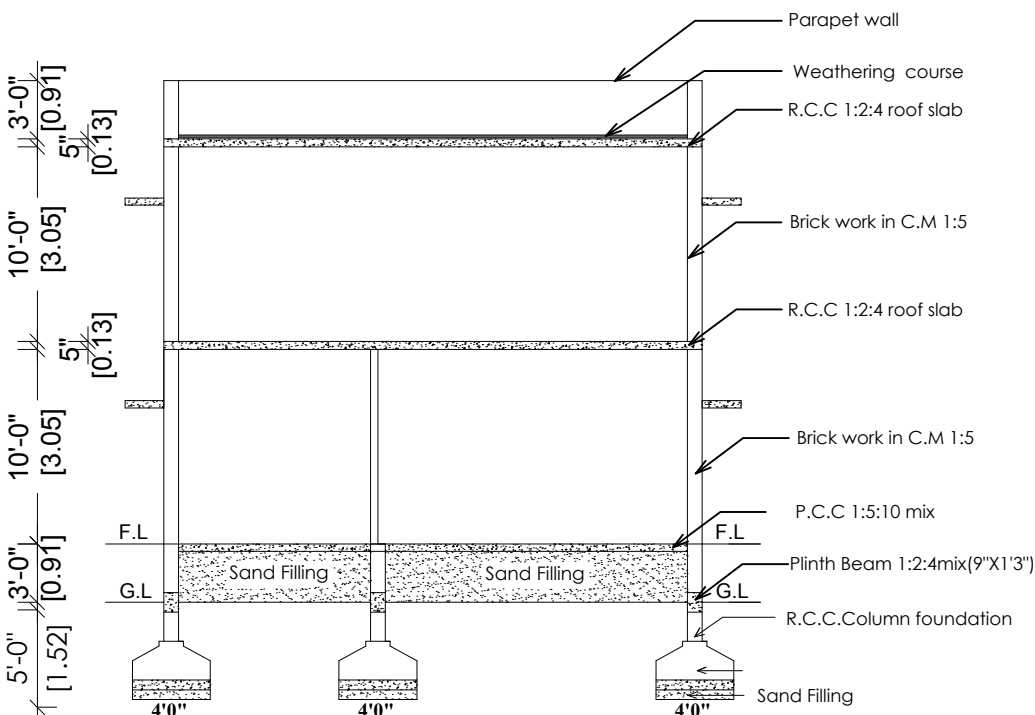


SECTION ON 'AA'

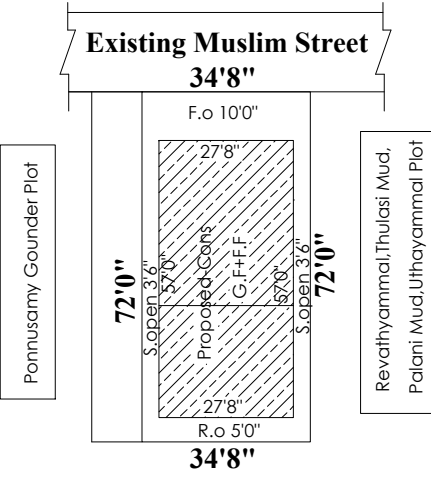


SITE PLAN

SCALE: 1 INCH = 33 FEET


WASTE WATER RECYCLE UNIT

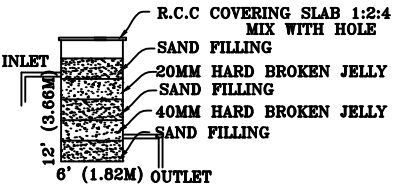


BATH & WASH BASIN PIPE LINE CONNECTION IS DIRECTLY CONNECTED TO THE RECTANGLE PIT FOR RECYCLING THE WASTE WATER.

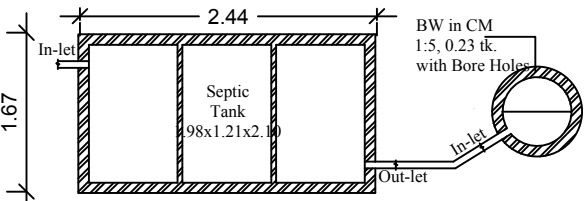


Plan - Septic tank & Soak pit

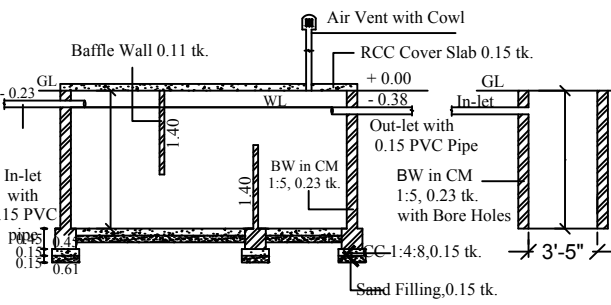


Section - Septic tank & Soak pit

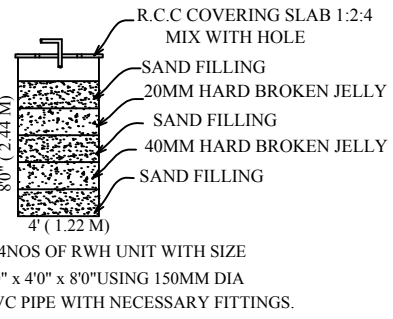

RAIN WATER HARVEST UNIT

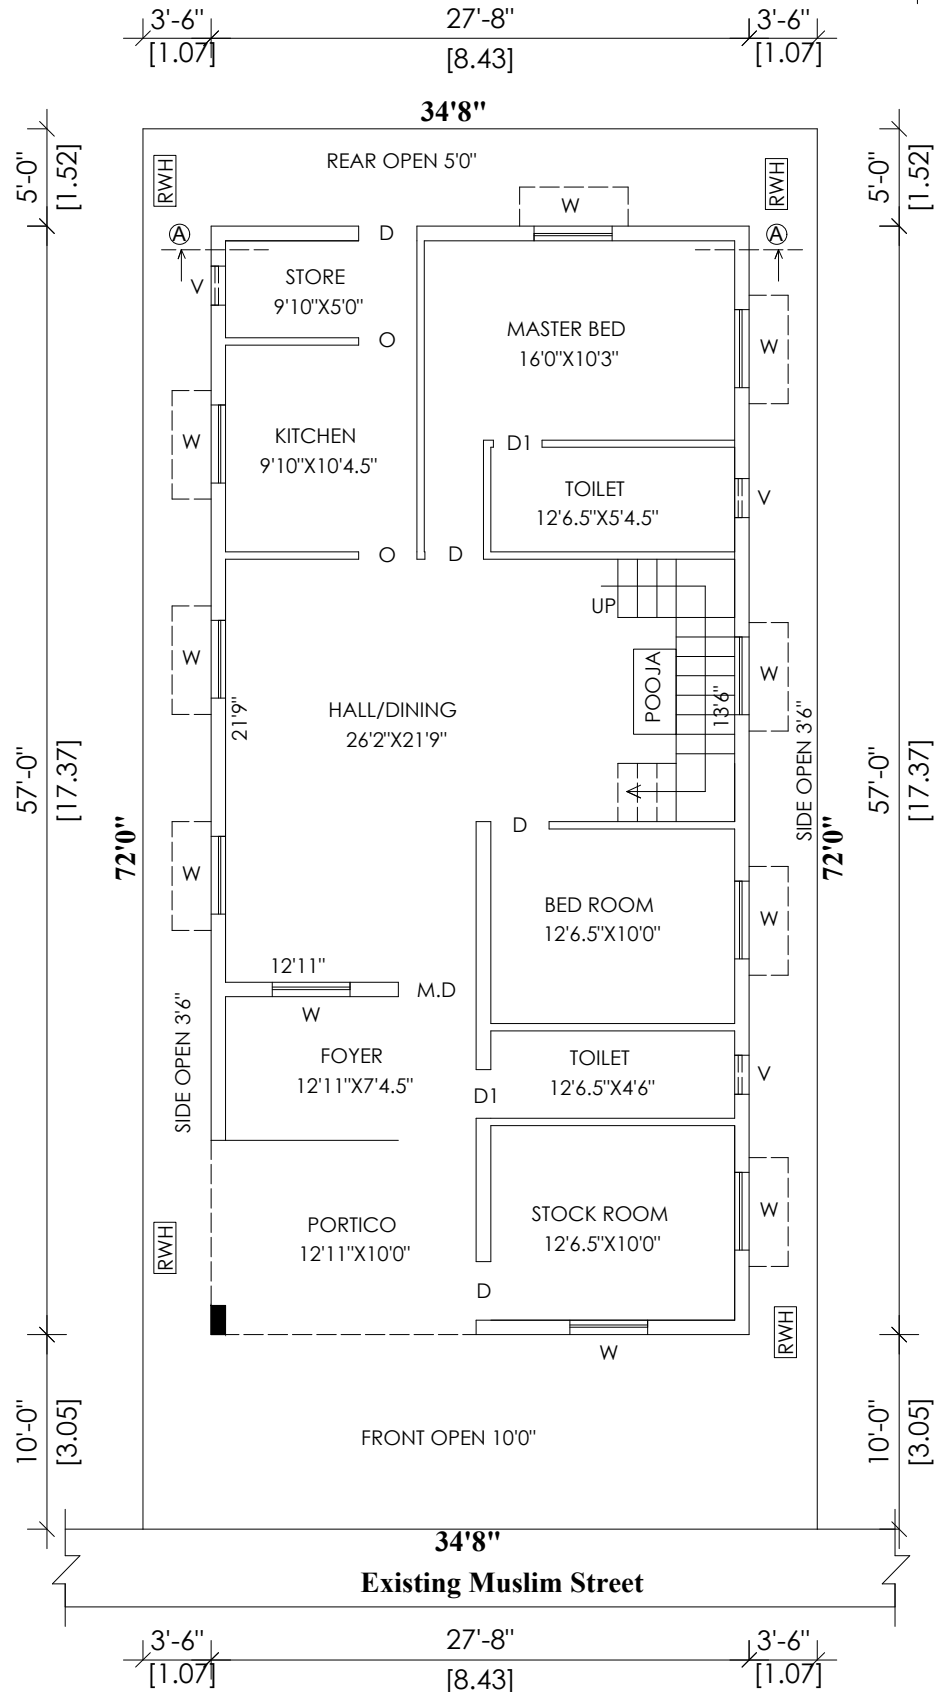


GROUND FLOOR PLAN

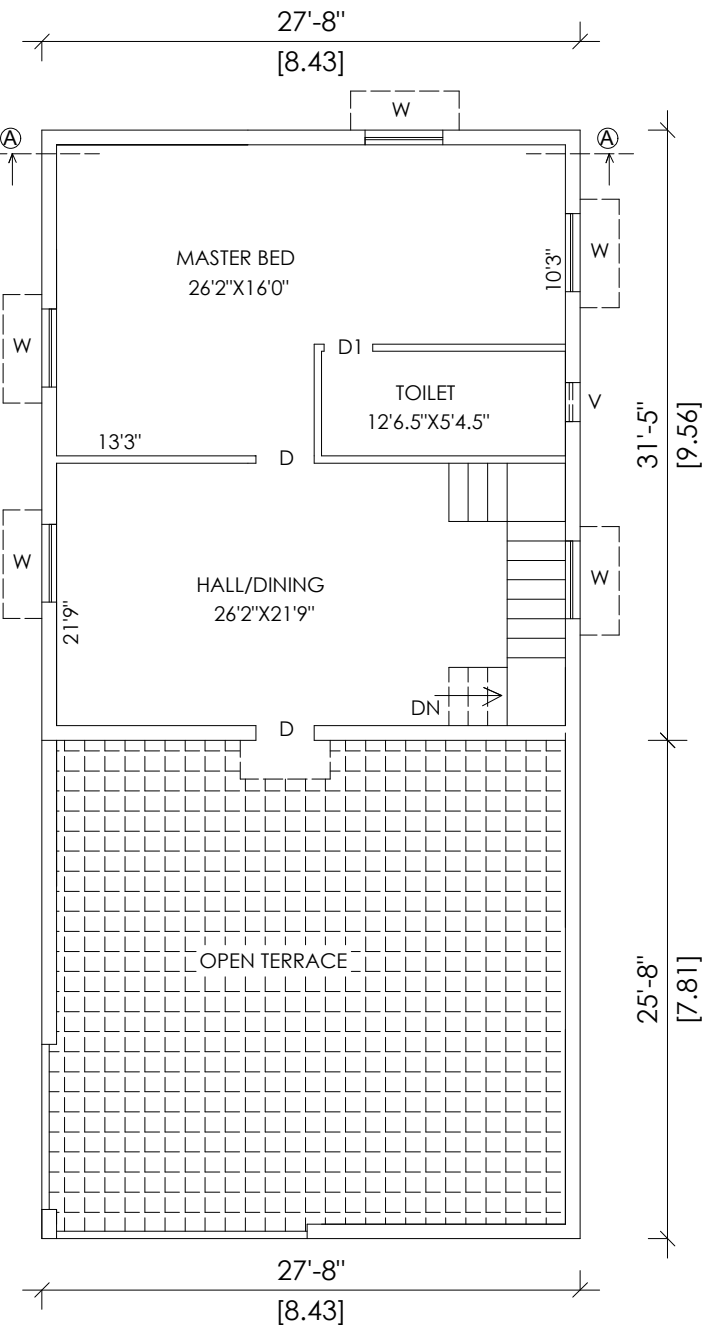

FIRST FLOOR PLAN

STAIRCASE	FT	M
STAIRWIDTH	3'0"	0.91m
TREAD	0'10"	0.25m
RISE	0'7"	0.17m

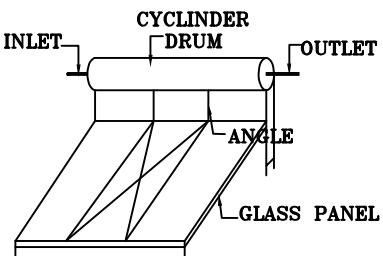

SOLAR ENERGY

(NOT TO SCALE)

OFFICE USE

AREA DETAILS	SQ.FT.	SQ.MT.
TOTAL AREA OF SITE	2496.00	232.00
PROPOSED BUILDING IN G.F	1577.00	146.50
PROPOSED BUILDING IN F.F	869.18	80.74
OPEN SPACE	919.00	85.50

JOINERIES	FT	M
M.D MAIN DOOR	4'0" X 7'0"	1.22 X 2.13
D DOOR	3'3" X 7'0"	1.00 X 2.13
D1 DOOR	2'6" X 6'6"	0.76 X 1.98
W WINDOW	4'0" X 4'6"	1.22 X 1.38
V VENTILATOR	2'0" X 2'0"	0.61 X 0.61

LEGEND	
OWNER'S BOUNDARY SHOWN IN GREEN	
PROPOSED CONSTRUCTION SHOWN IN RED	
EXISTING ROAD SHOWN IN YELLOW	

APPLICAN T'S SIGNATURE



ENGINEER