


PLAN SHOWING THE PROPOSED CONSTRUCTION OF A HOUSE IN G.FLOOR AND F.FLOOR IN

(AFTER DEMOLISHING THE EXISTING HOUSE) OLD S.F NO : 77 / PART NEW S.F NO : 77 / 9 PATTANO : 807

DOOR NO : 3 / 124 AT VANAPADI VILLAGE AND PANCHAYAT WALAJA TALUK RANIPET DISTRICT


OWNER NAME : R.RAMKUMAR

SCALE 1CM : 1M

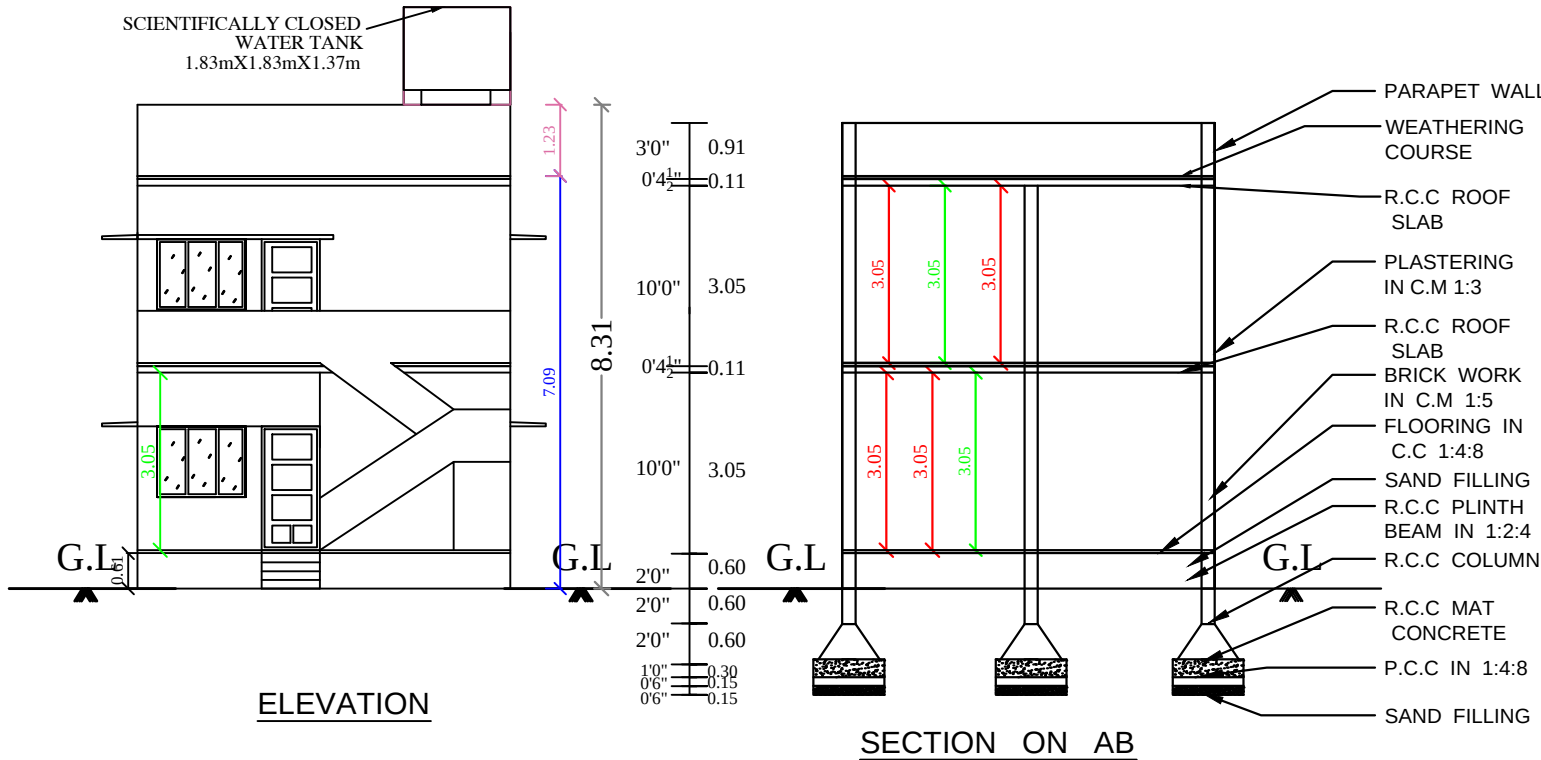


ELEVATION

SECTION ON AB

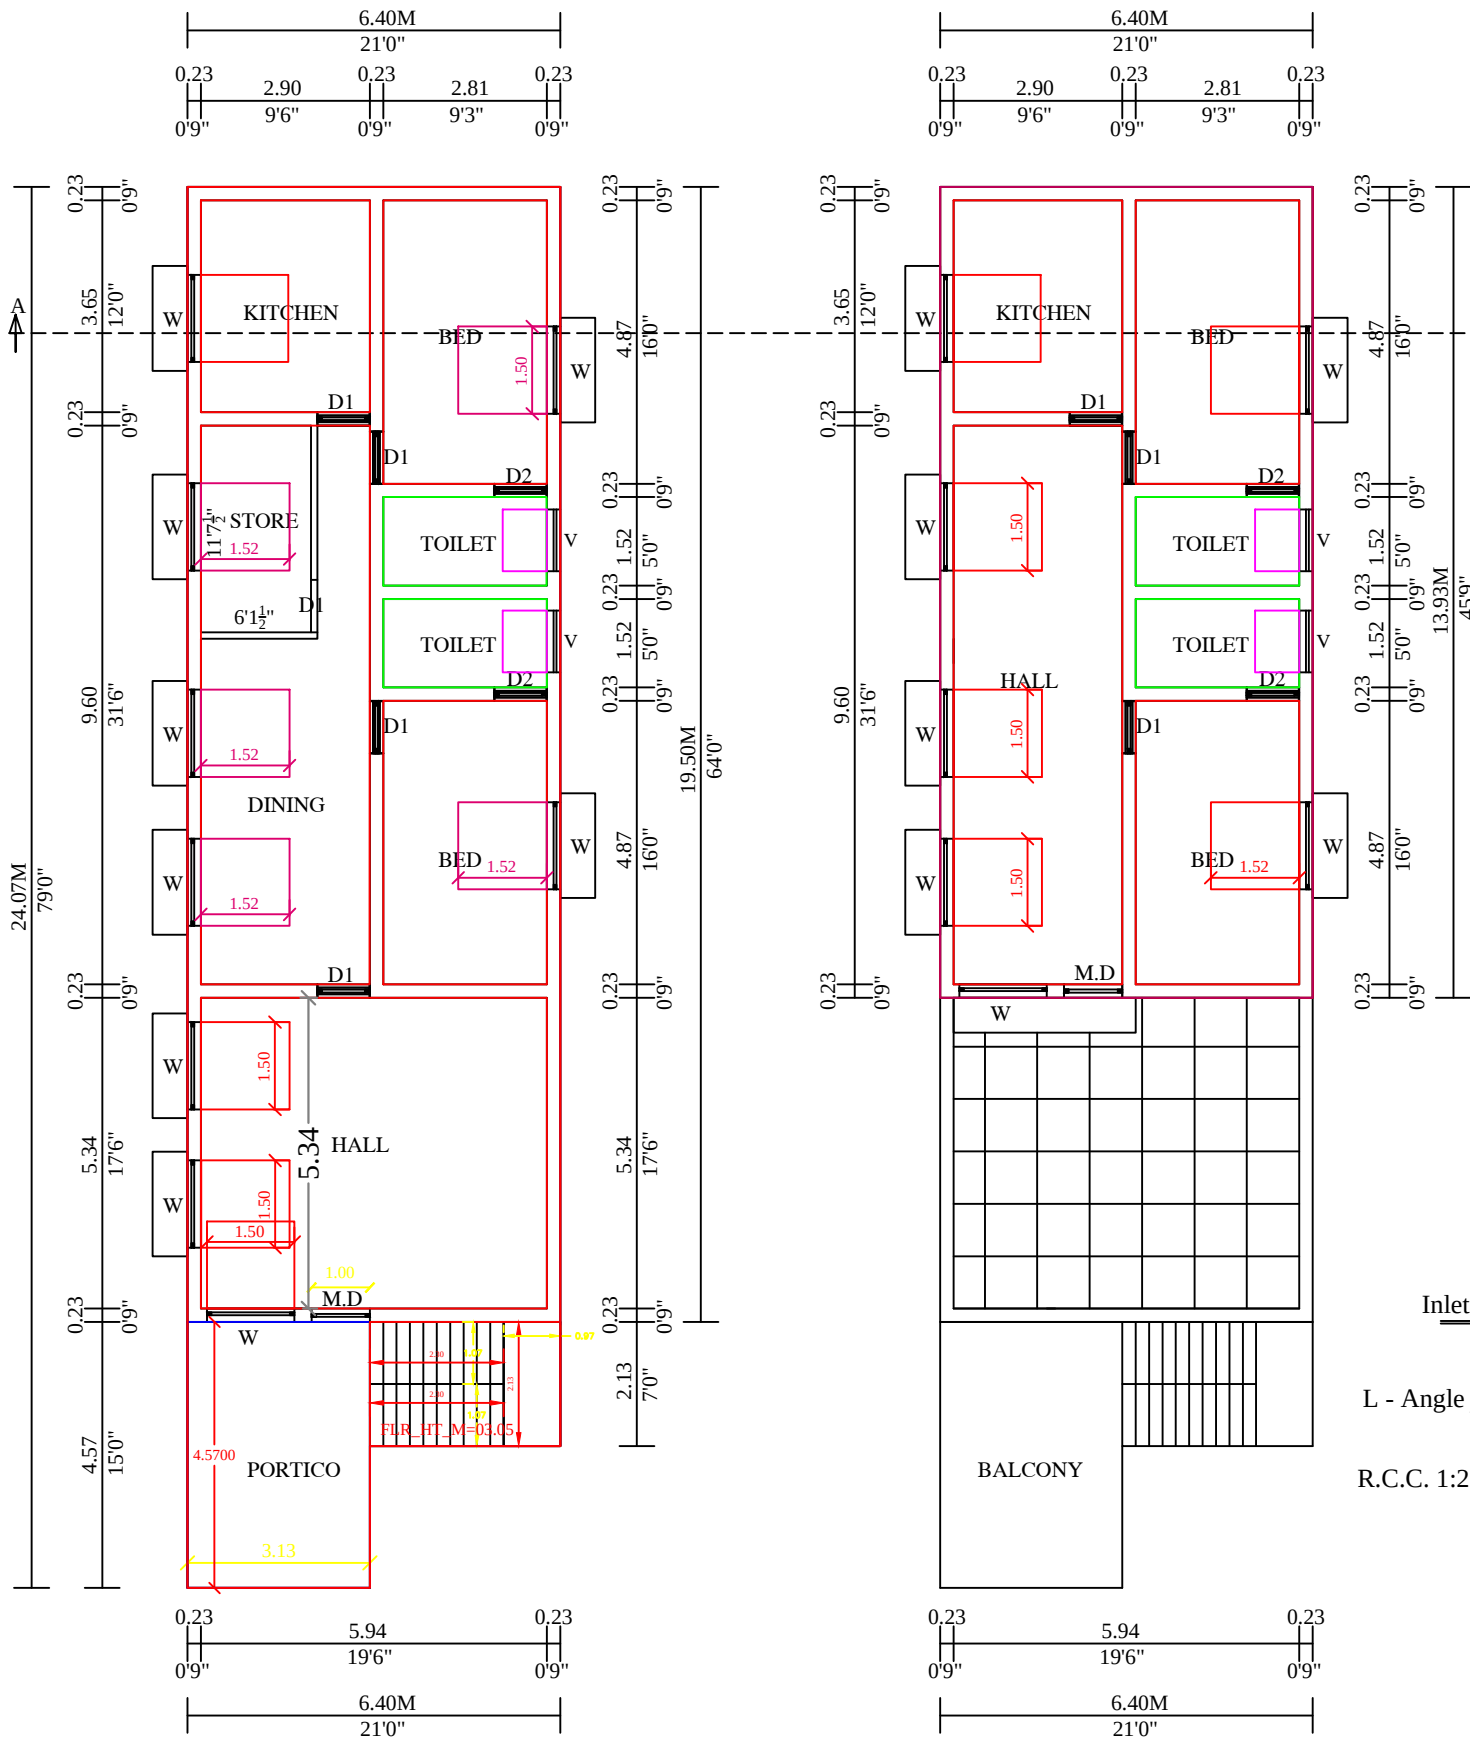


GROUND FLOOR PLAN

FIRST FLOOR PLAN

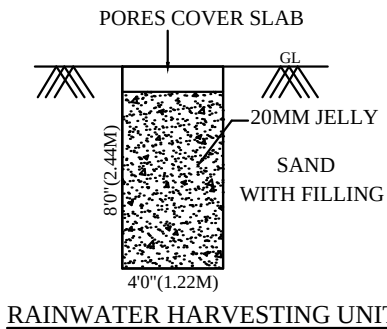


RAINWATER HARVESTING UNIT

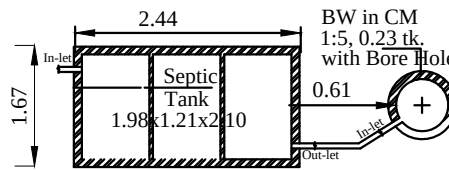


PLAN - SEPTIC TANK & SOAK PIT

NOT TO SCALE

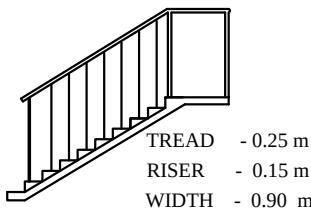


STAIRCASE DETAILS

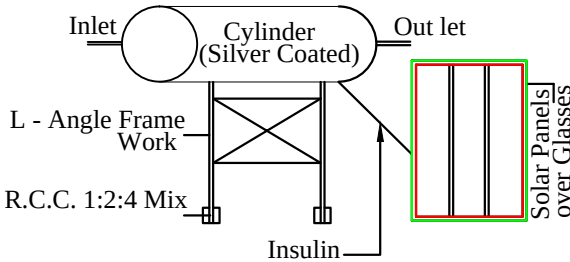

SOLAR ENERGY

LOCATION PLAN


NO TO SCALE

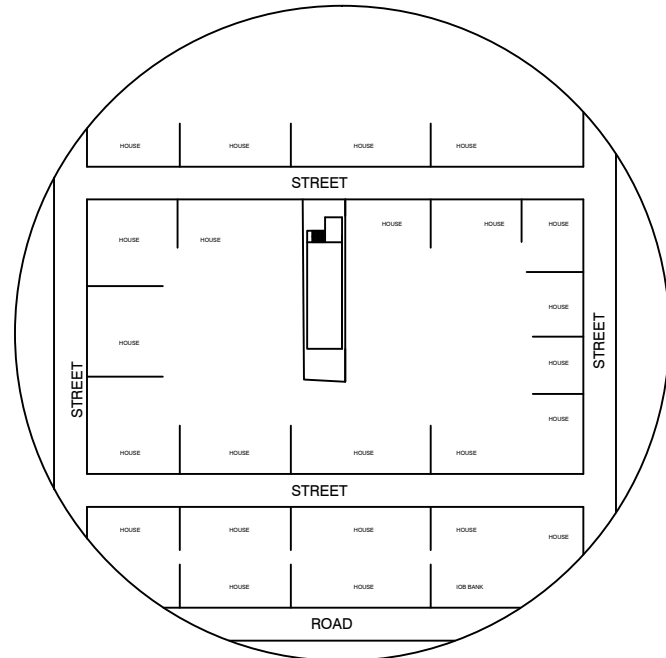

SITE PLAN

SCALE 1CM : 4M

OLD S.F NO : 77 / PART NEW S.F NO : 77 / 9 PATTANO : 807 DOOR NO : 124
AT VANAPADIVILLAGE AND PANCHAYAT WALAJA TALUK RANIPET DISTRICT

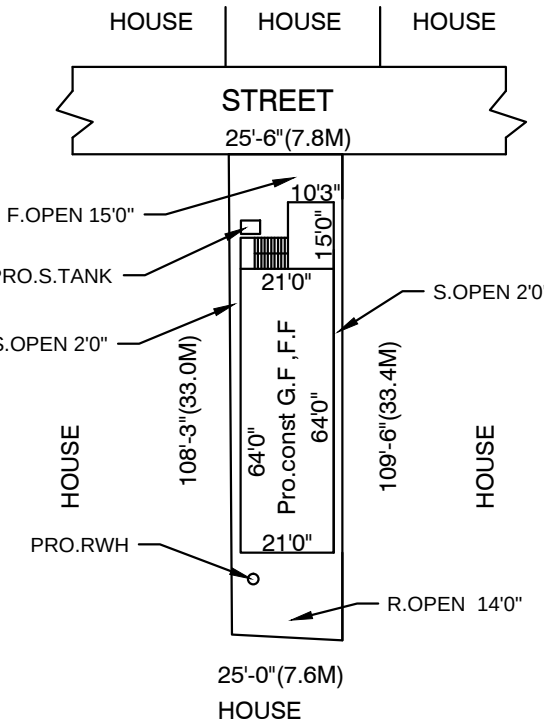

SPECIFICATIONS :-

AS SHOWN IN THE SECTION

JOINERIES :-

DOOR	M.D	3'3" X 7'0"	1.00 X 2.13 M
DOOR	D1	3'0" X 7'0"	0.91 X 2.13 M
DOOR	D2	2'6" X 6'6"	0.76 X 1.96 M
WINDOW	W	5'0" X 4'0"	1.52 X 1.22 M
VENTILATOR	V	3'0" X 2'0"	0.91 X 0.60 M

AREA DETAILS :-

TOTAL AREA OF THE SITE	SQ.FT	SQ.M
PROPOSED CONSTRUCTION G.F AREA	3389.40	315.00
PROPOSED CONSTRUCTION F.F AREA	1571.71	146.07
OPEN SPACE AREA	959.25	89.26
	1817.69	168.93

NOTES :-

OWNERS BOUNDARY SHOWN IN GREEN
PROPOSED CONSTRUCTION SHOWN IN RED
EXISTING ROAD SHOWN YELLOW

(R.RAMKUMAR)

APPLICANT

Er. K. Sugumar, D.C.S.
Licensed Building Surveyor
Engineer Grade III - RE
Reg.No.031/LS/2020/00002
No.28, N.A.R. Press Upstairs,
M.B.T. Road, Navalpur,
RANIPET - 632 401.
Cell : 94434 38152

ENGINEER