
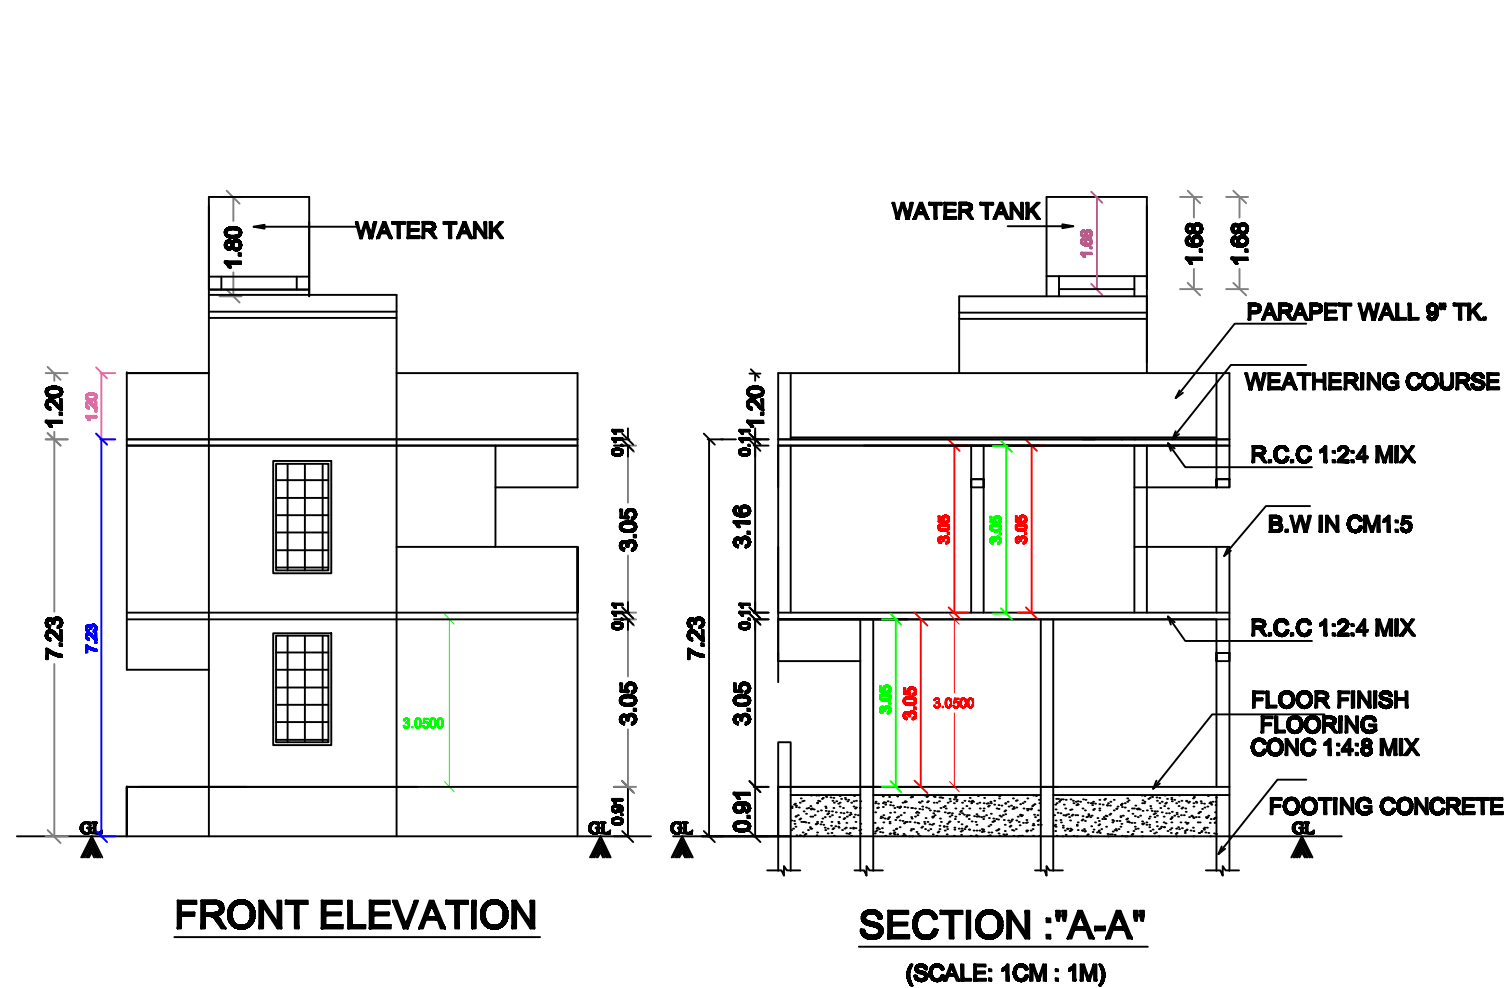




PLAN SHOWING THE PROPOSED CONSTRUCTION OF RESIDENTIAL BUILDING IN GROUND FLOOR FIRST FLOOR & HEAD ROOM AT OLD SURVEY NO: 139/3, PATTA NO: 3867, NEW SURVEY NO: 139/3B, MUGUNDARAYAPURAM VILLAGE PANCHAYAT, WALAJA TALUK, RANIPET DISTRICT. OWNER'S: 01. Mr. G. NATHAN. 02. Mrs. N. NIRMALA.

LOCATION PLAN

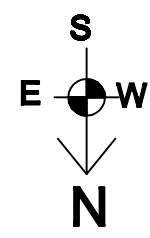







SITE PLAN

(SCALE: 1CM : 1M)

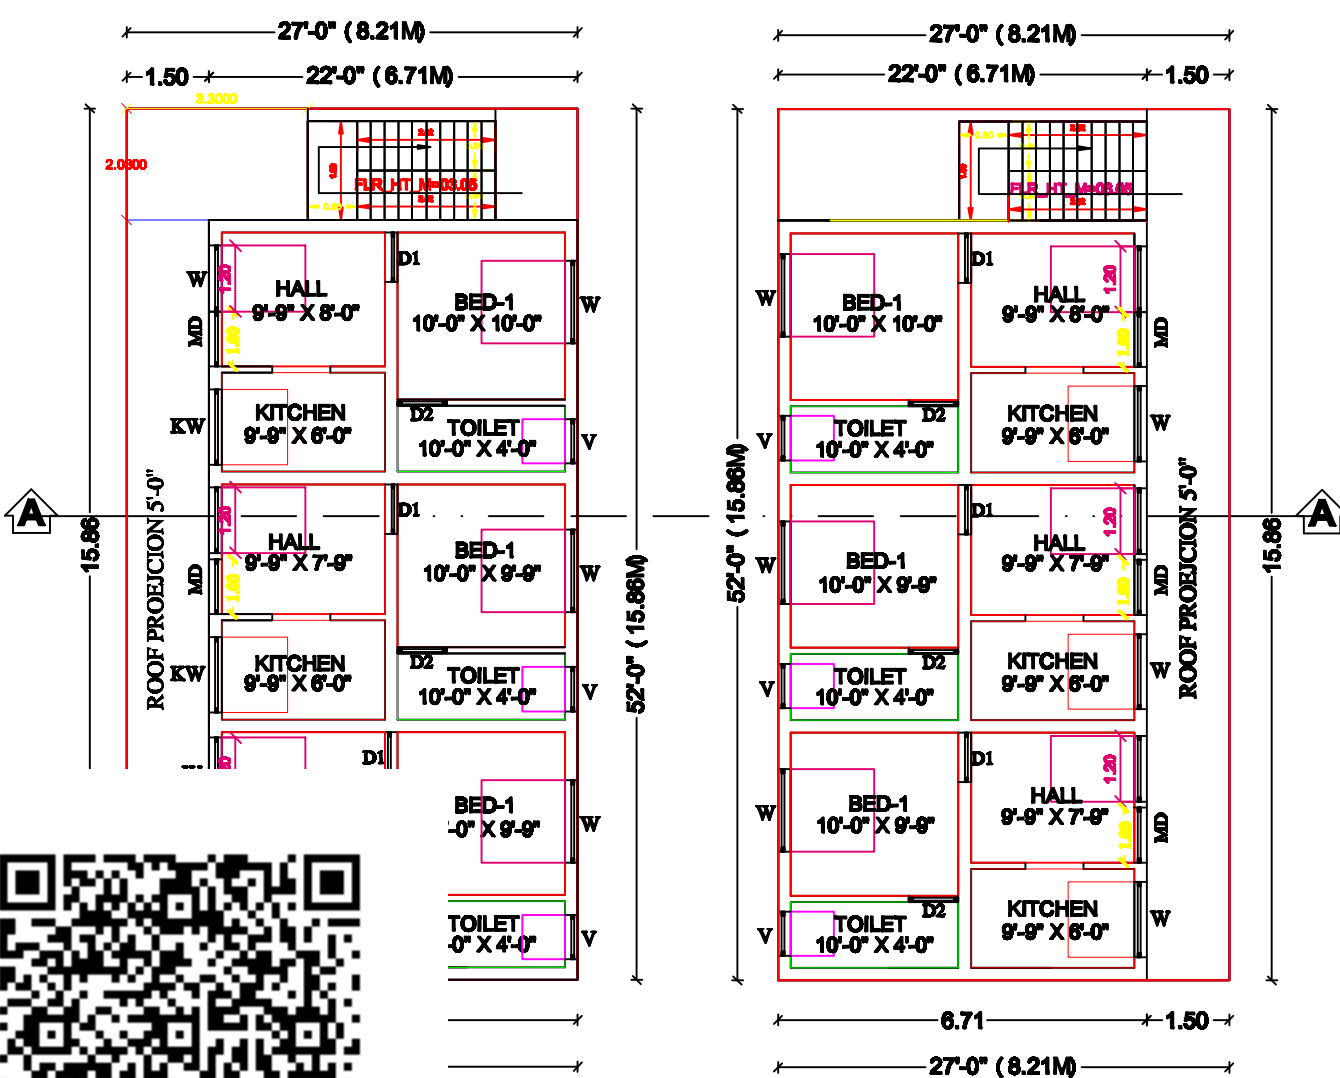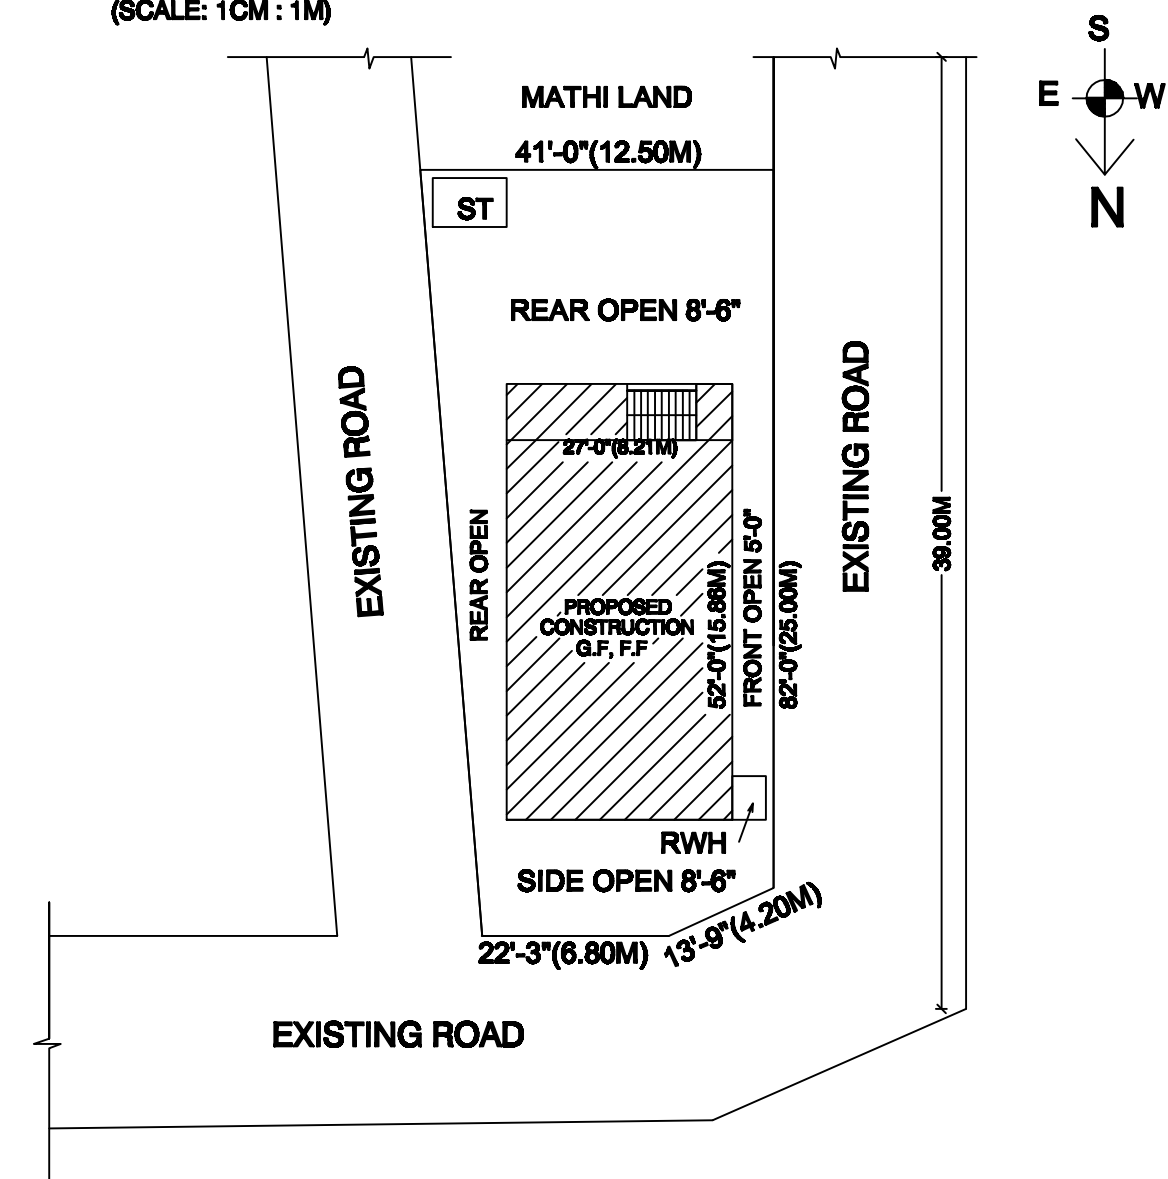

DR PLAN

FIRST FLOOR PLAN

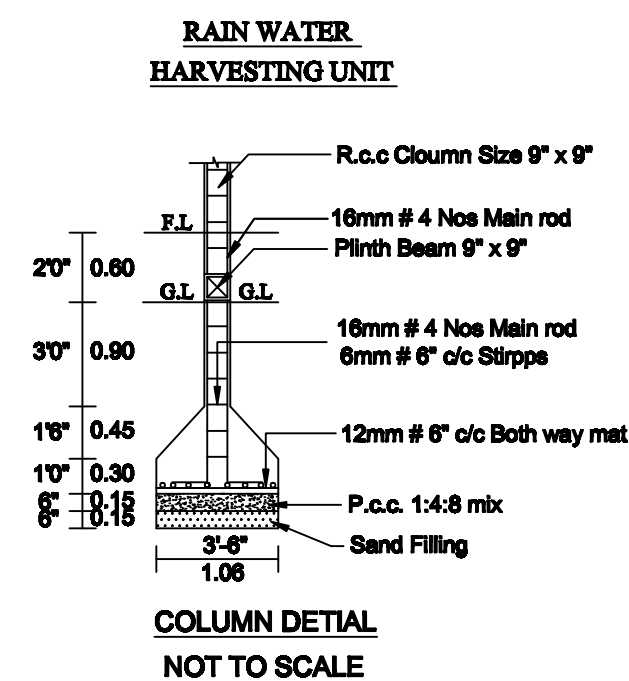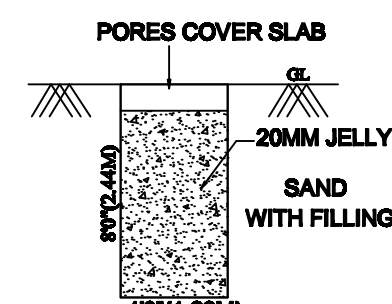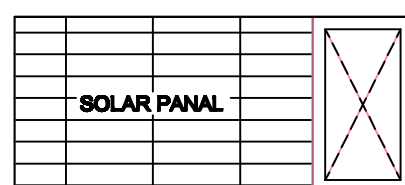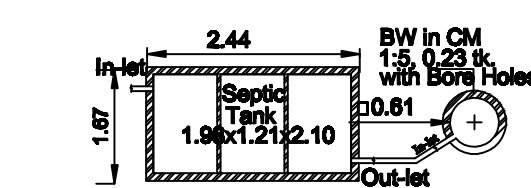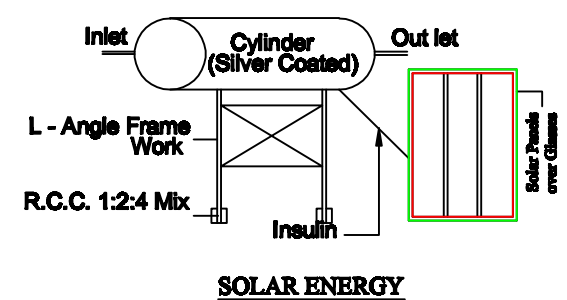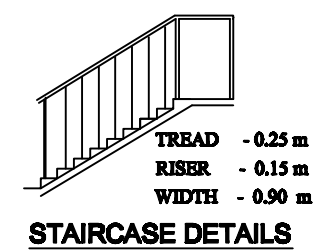

COLOR INDEX

OWNER BOUNDARY SHOWN GREEN
PROPOSED CONSTRUCTION SHOWN RED
EXISTING ROAD SHOWN YELLOW

JOINERY DETAILS:

DESCRIPTION	FEET	METER
MD MAIN DOOR	4'-0" X 7'-0"	1.22 X 2.10
D1 INNER DOOR	3'-3" X 7'-0"	1.00 X 2.10
D2 TOILET DOOR	2'-6" X 7'-0"	0.76 X 2.10
W1 WINDOW	4'-6" X 4'-6"	1.37 X 1.37
W2 WINDOW	3'-6" X 4'-6"	1.06 X 1.37
V VENTILATER	3'-6" X 2'-6"	0.91 X 0.76

AREA DETAILS:

DESCRIPTION OF THE WORK	Sq. ft.	Sq. M.
TOTAL AREA OF THE SITE (DOC)	3488.00	324.16
PROPOSED GROUND FLOOR AREA	1401.58	130.21
PROPOSED FIRST FLOOR AREA	1401.58	130.21
PROPOSED HEAD ROOM AREA	94.58	11.10
OPEN SPACE AREA	2086.42	193.95
TOTAL FSI AREA	260.42	SQ M

N. Nirmala
N. Nirmala

01. Mr. G NATHAN.
02. Mrs. N. NIRMALA
APPLICANT'S

Er. K. Sugumar, DCA.,
Licensed Building Surveyor
Engineer Grade III - RE
Reg.No.031/LS/2020/00002
No.28, N.A.P. Press Upstairs,
M.B.T. Road, Navalpur,
RANIPET - 632 401.
Cell : 94434 38152

ENGINEER