



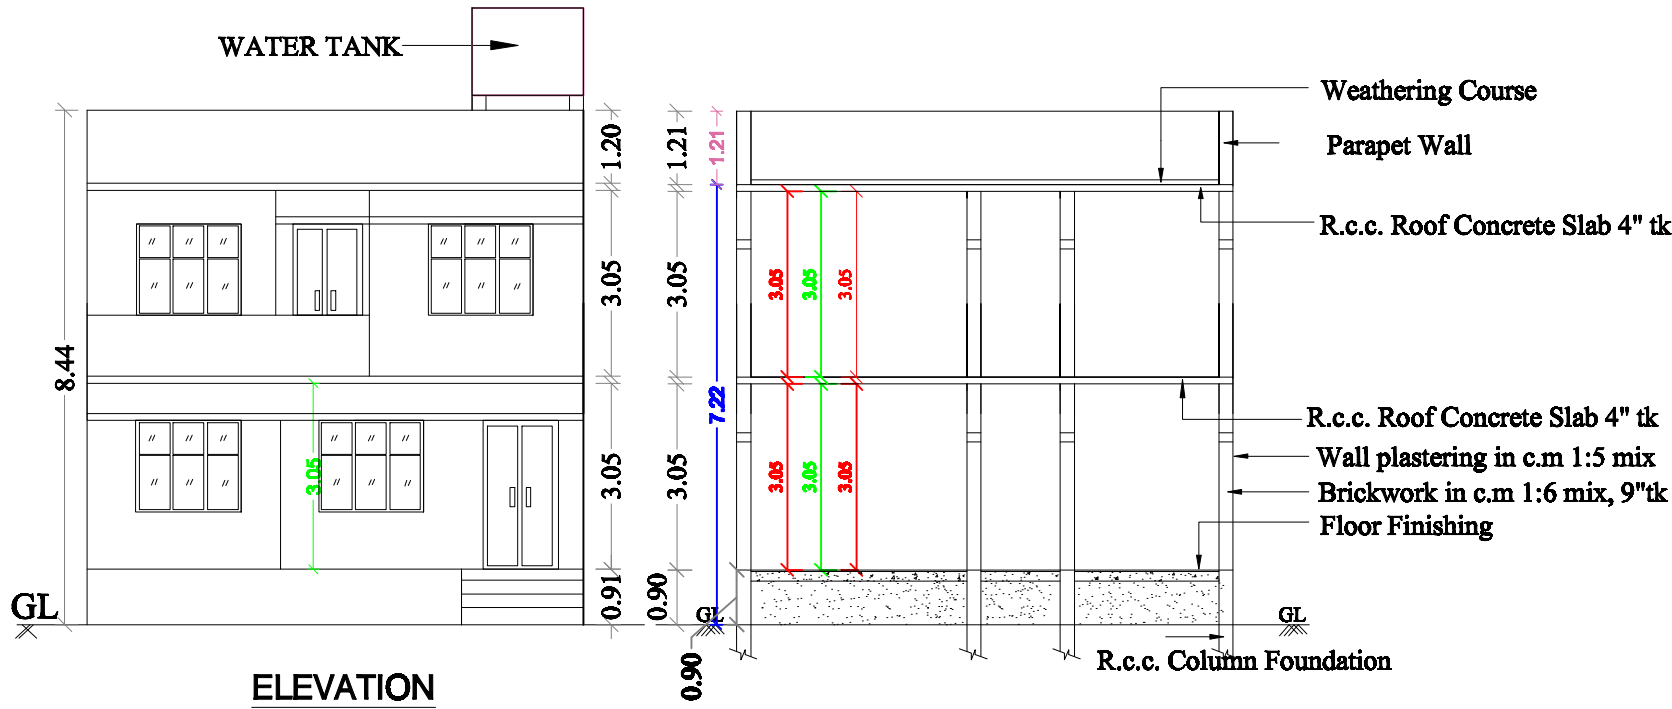


SECTION 'BB'
SCALE: 1CM: 1M

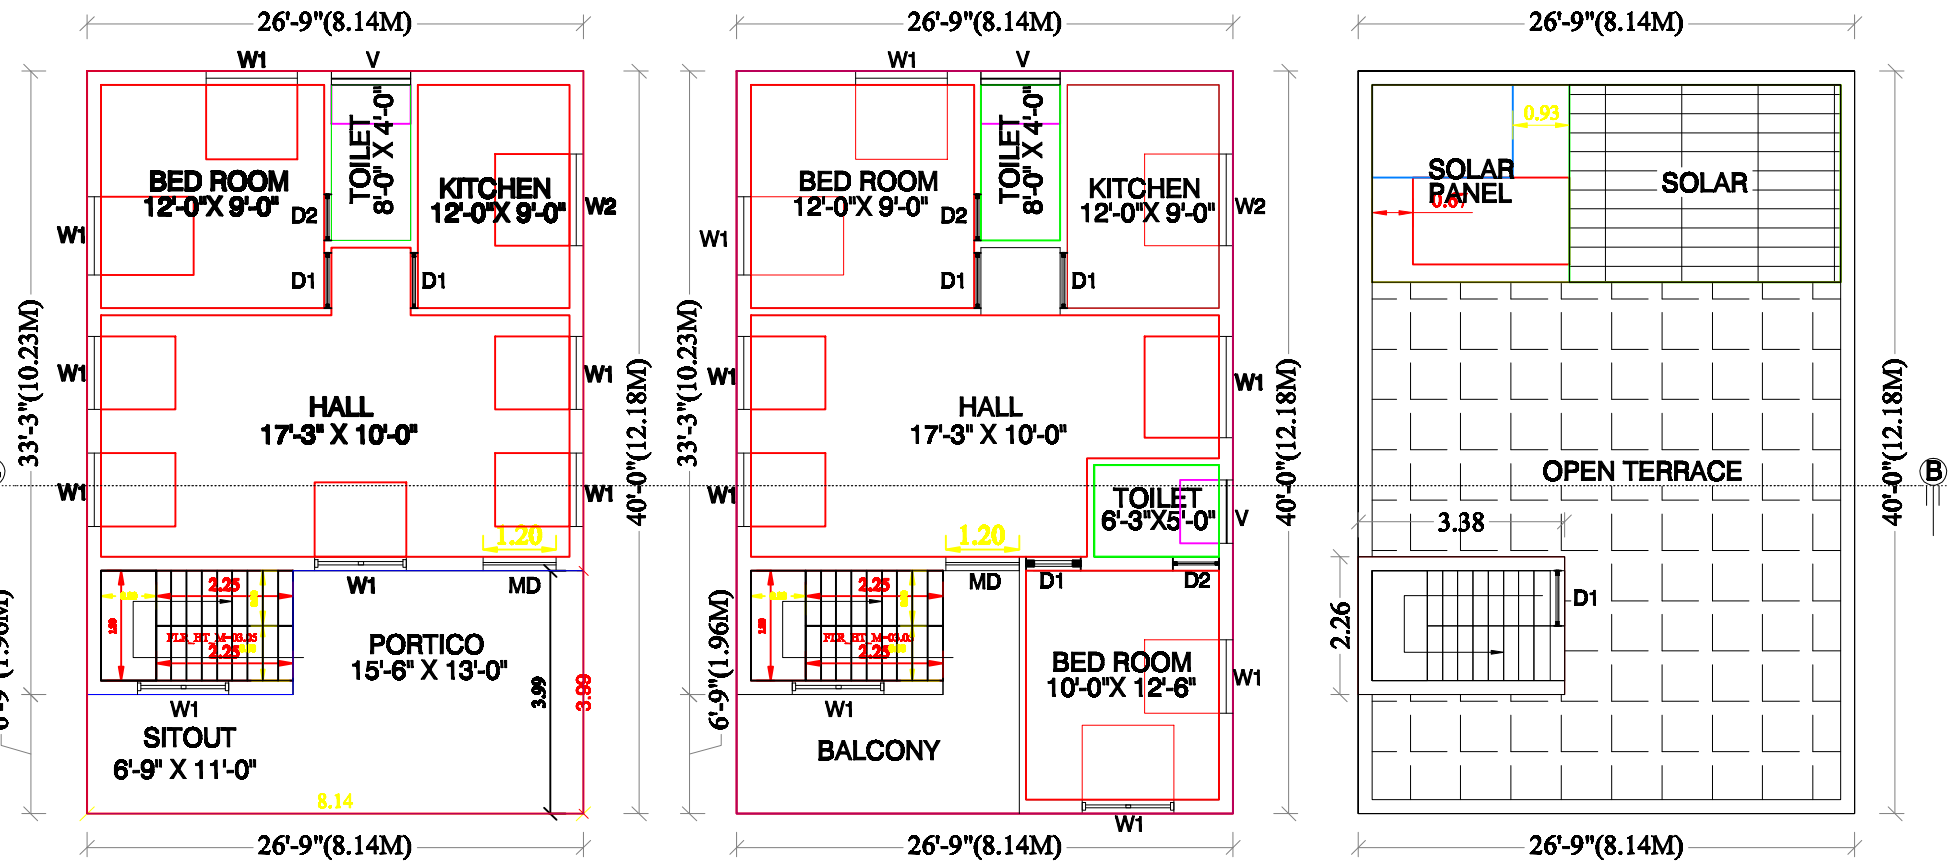


GROUND FLOOR PLAN

FIRST FLOOR PLAN


HEAD ROOM PLAN

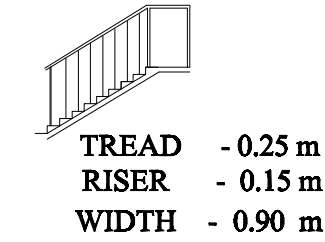


STAIRCASE DETAILS

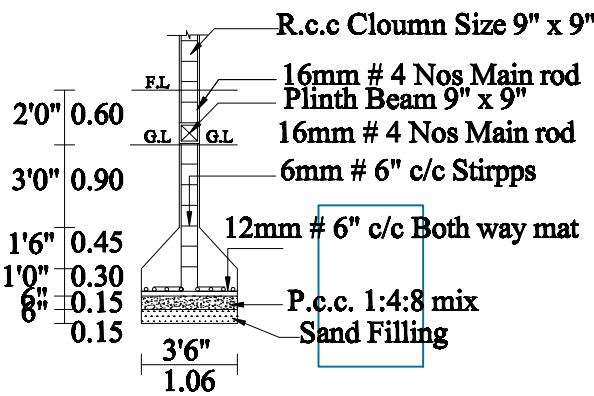



COLUMN DETIAL

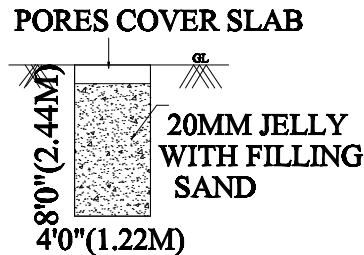

RAIN WATER
HARVESTING UNIT

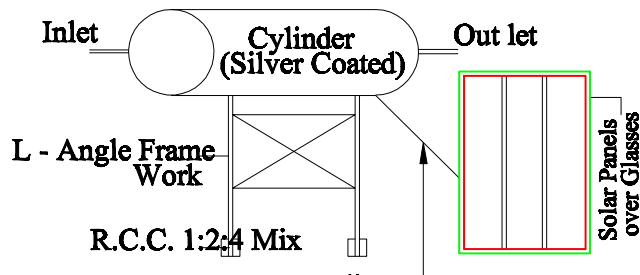


SOLAR ENERGY

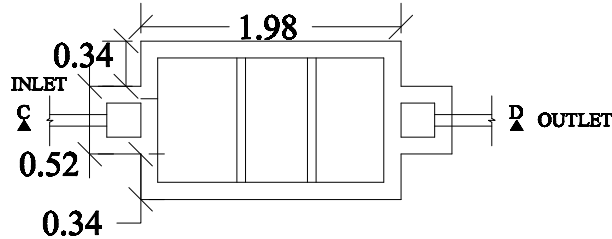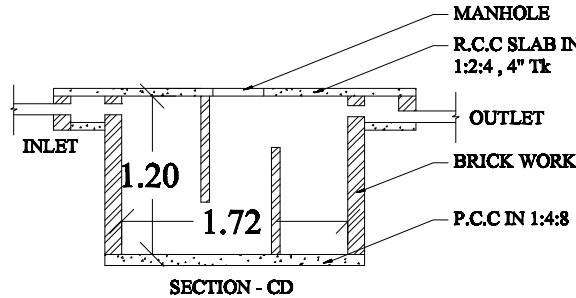


PLAN OF SEPTICK TANK
NOT TO SCALE

SITE PLAN

SCALE: 1CM: 1M

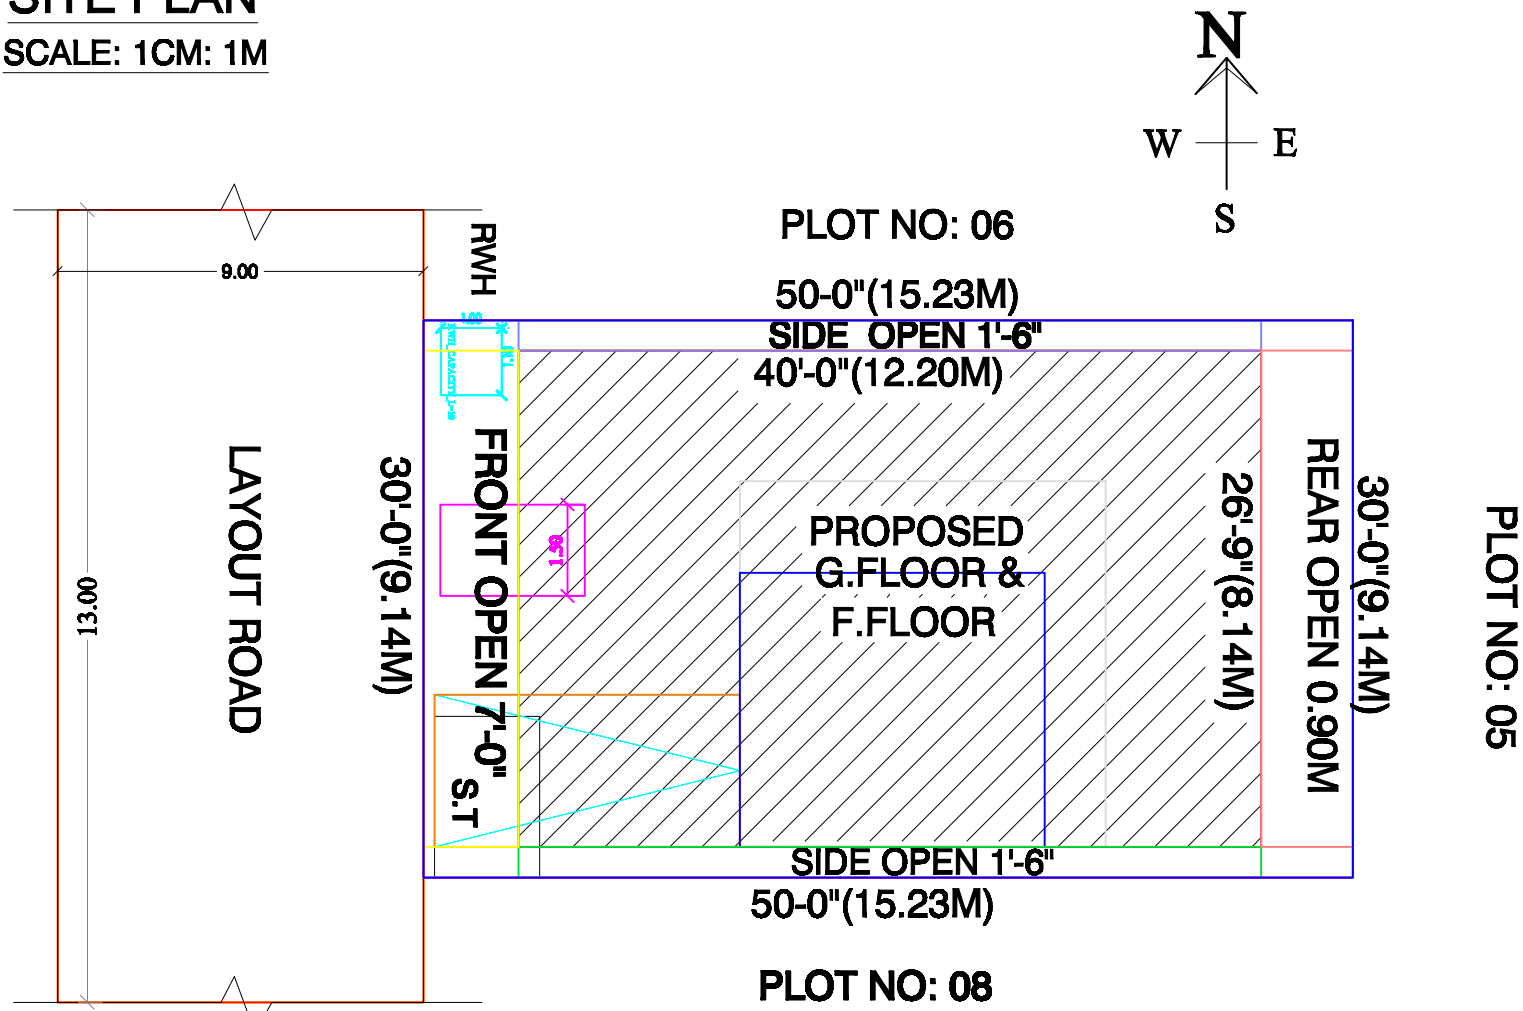

LOCATION PLAN

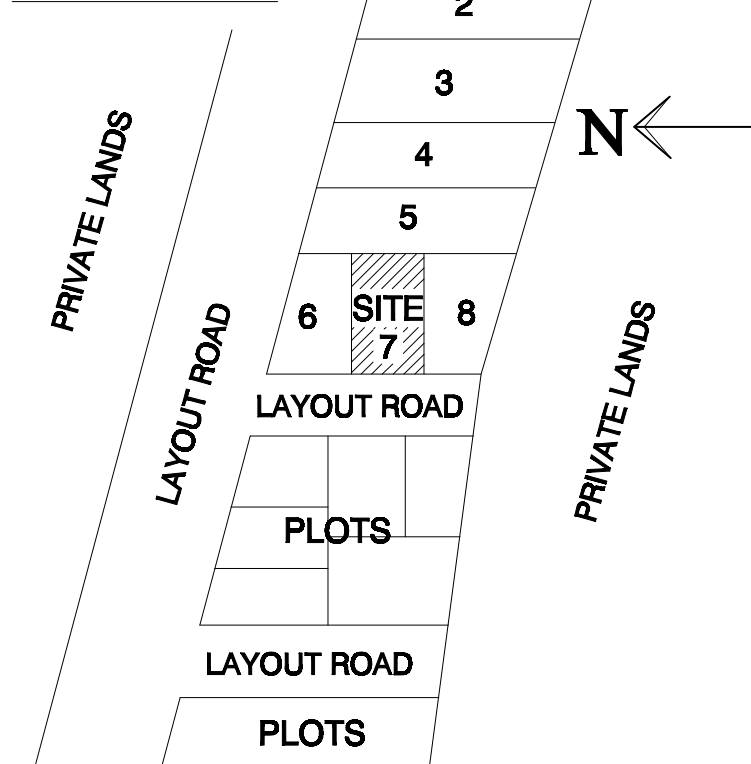

AREA DETAILS:

DESCRIPTION OF THE WORK	Sq. ft.	Sq. M.
TOTAL AREA OF THE SITE	1500.00	139.35
PROPOSED GROUND FLOOR AREA	1066.85	99.15
PROPOSED FIRST FLOOR AREA	1066.85	99.15
PROPSOED HEAD ROOM AREA	82.20	7.64
TOTAL OPEN AREA	433.15	40.20
TOTAL FSI AREA : 198.30 Sq m		

PLAN SHOWING THE PROPOSED CONSTRUCTION OF A
RCC ROOF RESIDENTIAL BUILDING IN GROUND FLOOR
& FIRST FLOOR AT OLD SURVEY NO'S:158/5A &158/6A,
PATTA NO: 2111, NEW SURVEY NO'S: 158/5A2 & 158/6A2,
PLOT NO: 07, SWP/DTCP/RANIPET/LAYOUT APPROVEL
NO: 99/2023, NARASINGAPURAM VILLAGE PANCHAYAT,
WALAJA TALUK, RANIPET DISTRICT.

Owner's: 01. Mr. Antony Anand. 02. Mrs. Muna Francis

01. Mr. ANTONY ANAND
02. Mrs. MUNA FRANCIS
APPLICANT

01. Mr. ANTONY ANAND
02. Mrs. MUNA FRANCIS
ENGINEER