



PLAN SHOWING THE PROPOSED CONSTRUCTION OF R.C.C ROOF GROUND
RESIDENTIAL BUILDING IN ,R.S NO: 333&334/3A2,PLOT NO:16,17 AT PARADARAMI
VILLAGE&PANCHAYAT,ARCOT TALUK,RANIPET DISTRICT



OWNER:PRIYA W/O JAGADEESH

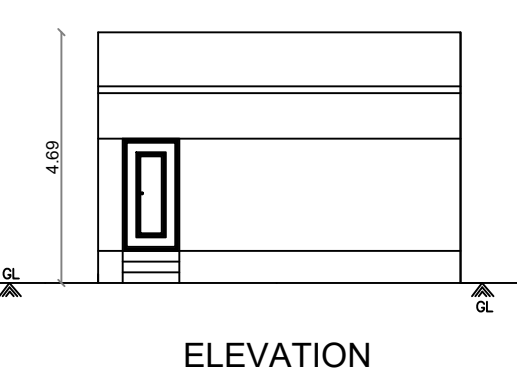


ELEVATION

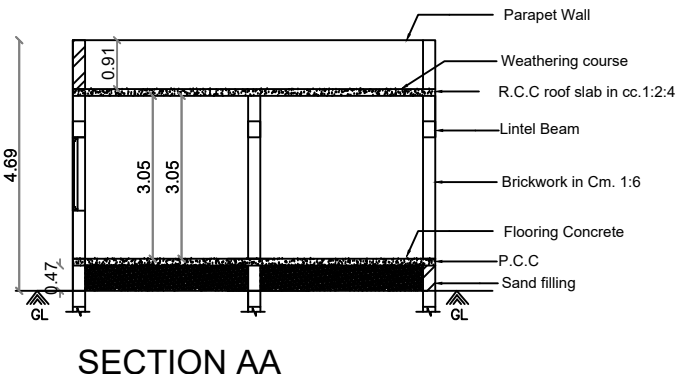

SECTION AA

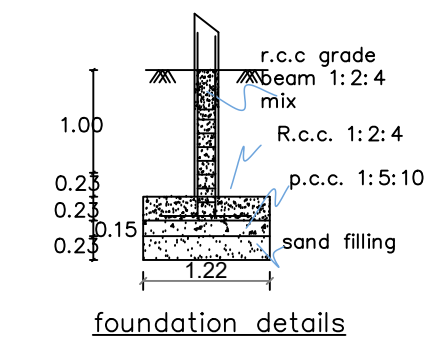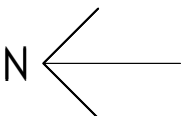




foundation details

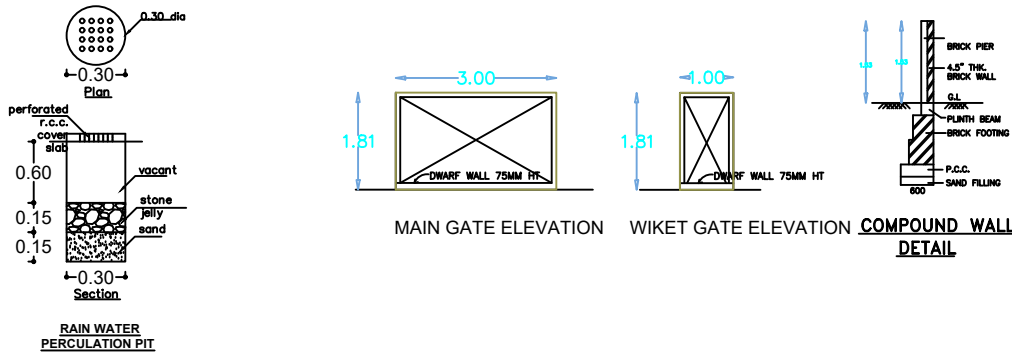


MAIN GATE ELEVATION

WIKET GATE ELEVATION

COMPOUND WALL
DETAIL

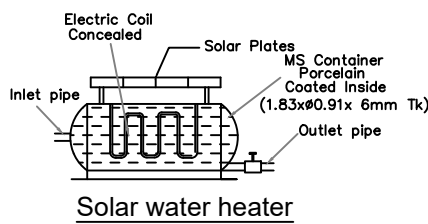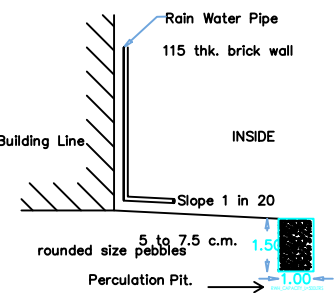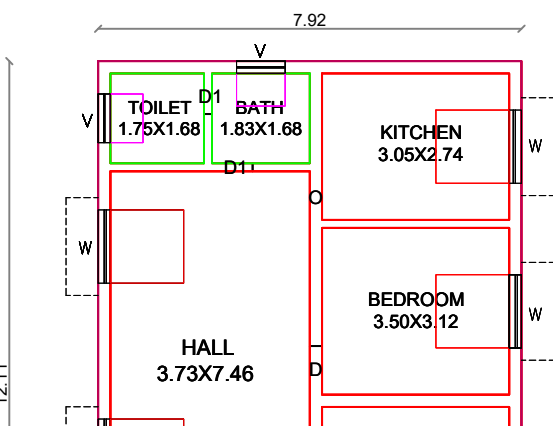


Solar water heater

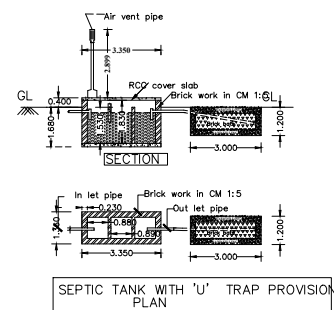


SEPTIC TANK WITH 'U' TRAP PROVISION
PLAN

Rise 0.175
Tread 0.250

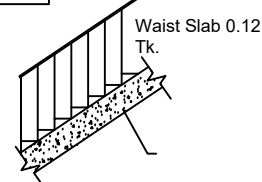

Staircase Details

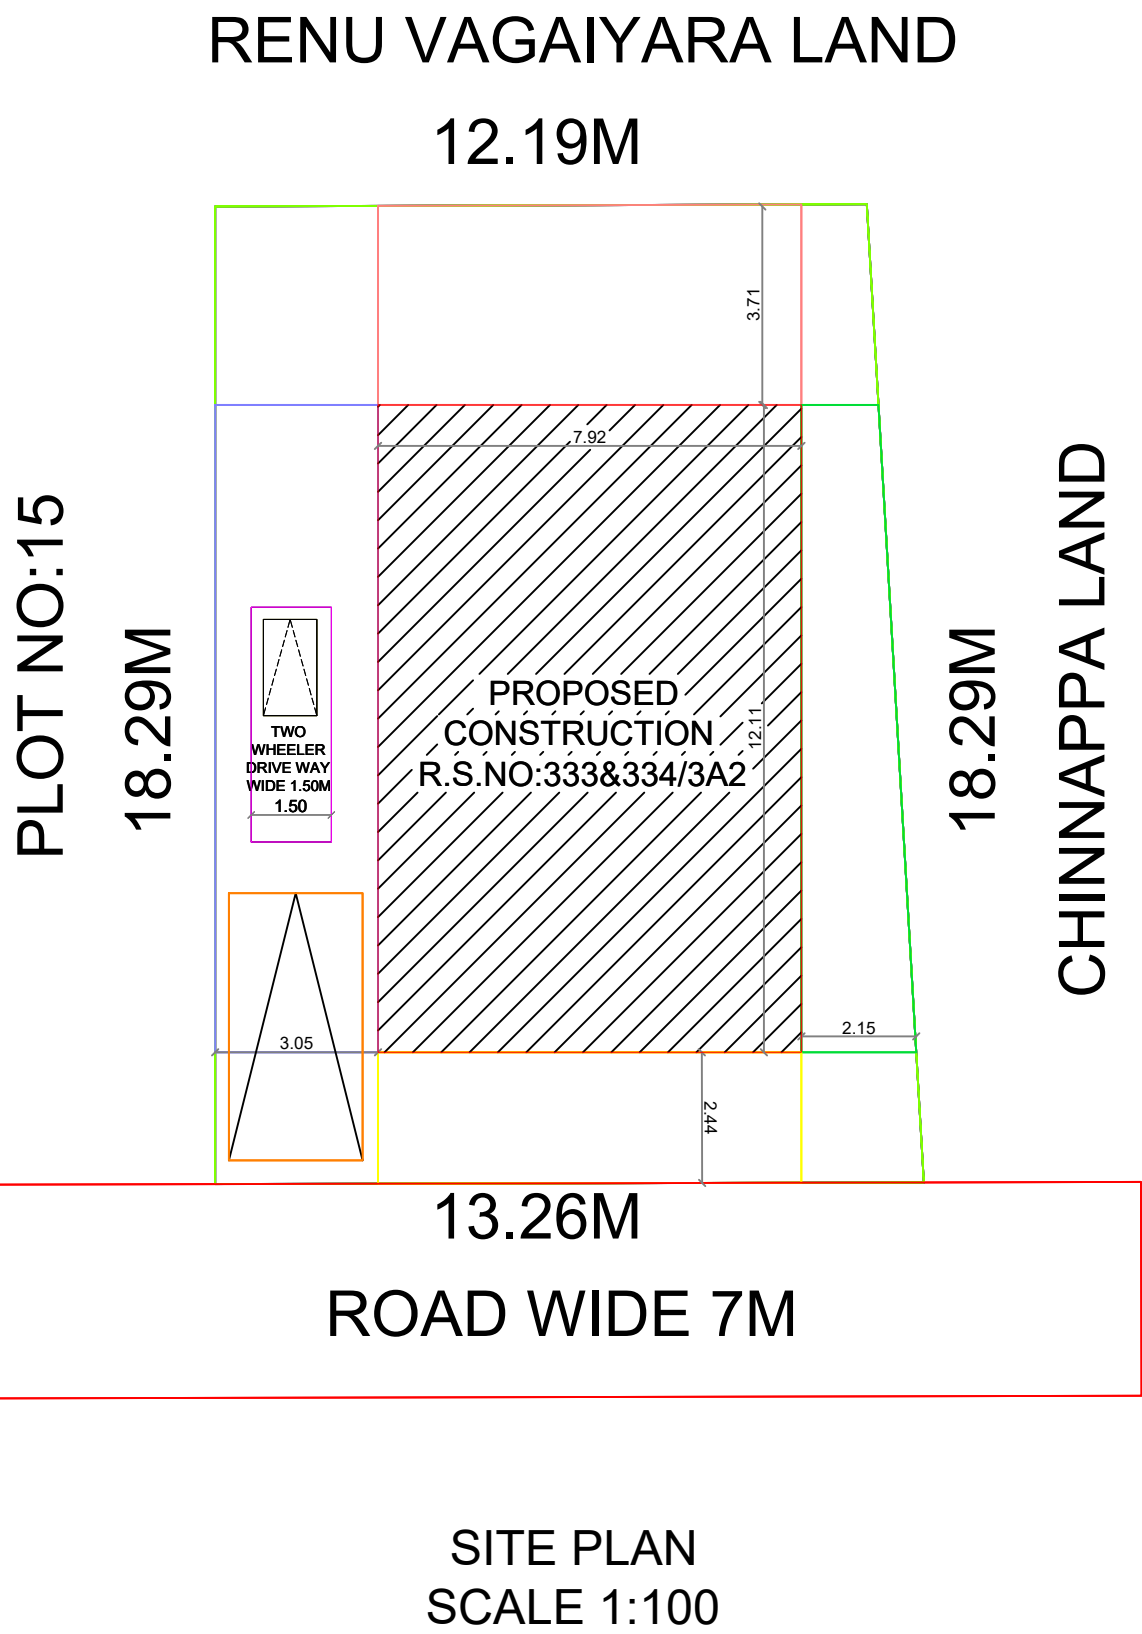

CALCULATION	SQ.FT	SQ.M
AREA OF THE SITE	2505.00	232.80
PRO GROUND FLOOR	1032.36	95.91
VACANT AREA	1472.64	136.89

SCHEDULE OF JOINERY:		
MD	MAIN DOOR	1.06 X 2.13
D	DOOR	0.91 X 2.13
D1	DOOR 1	0.76 X 2.13
O	OPEN	0.91 X 2.13
RD	REAR DOOR	0.91 X 2.13
W	WINDOW	1.37 X 1.37
V	VENTILATOR	0.91 X 0.61

CERTIFICATE
1. Certified that Rain Water Harvesting and Waste Water Recycling Systems shall be provided as per building Rule2. Solar water Heater System provided at the topmost Level of the building. 3. All Habitation rooms are fitted with 42" ceiling fans.5. Waste water will be used for Garden purpose. 6.Home compost are provided in the site.

COLOUR INDEX	
BOUNDARY	
PROPOSAL	

Mrs.J.PRIYA
(OWNER)

REGISTERED ENGINEER