

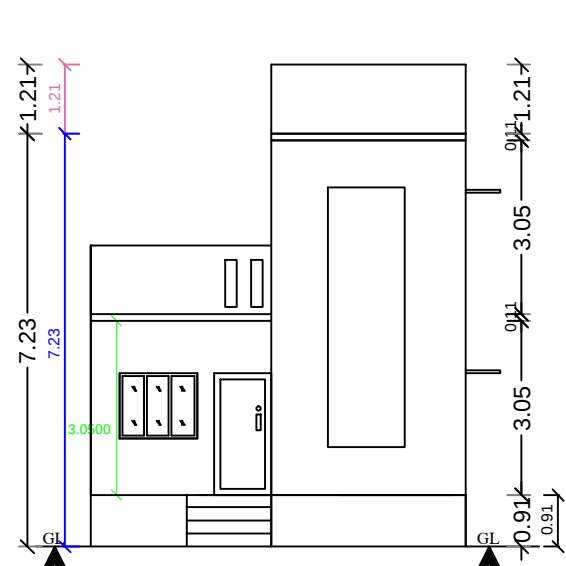


PLAN SHOWING THE PROPOSED CONSTRUCTION OF A RCC ROOF RESIDENTIAL BUILDING IN GROUND FLOOR AND FIRST FLOOR AT OLD SURVEY NO'S: 136/1A, PATTA NO: 2204, NEW SURVEY NO: 136/1A1A1B, PLOT NO: 10, MANIYAMPATTU VILLAGE PANCHAYAT, WALAJA TALUK, RANIPET DISTRICT.

LOCATION PLAN

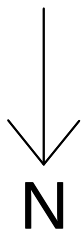


FRONT ELEVATION

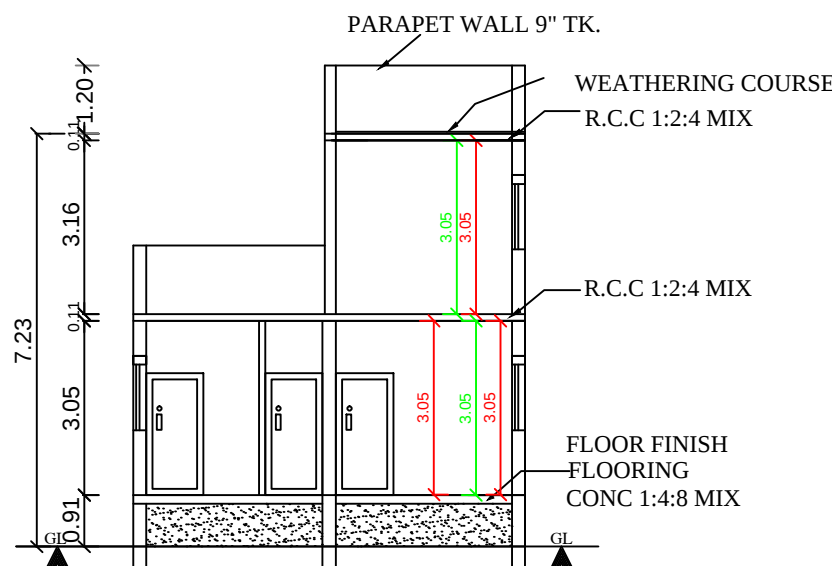


SECTION : "A-A"

(SCALE: 1CM : 1M)

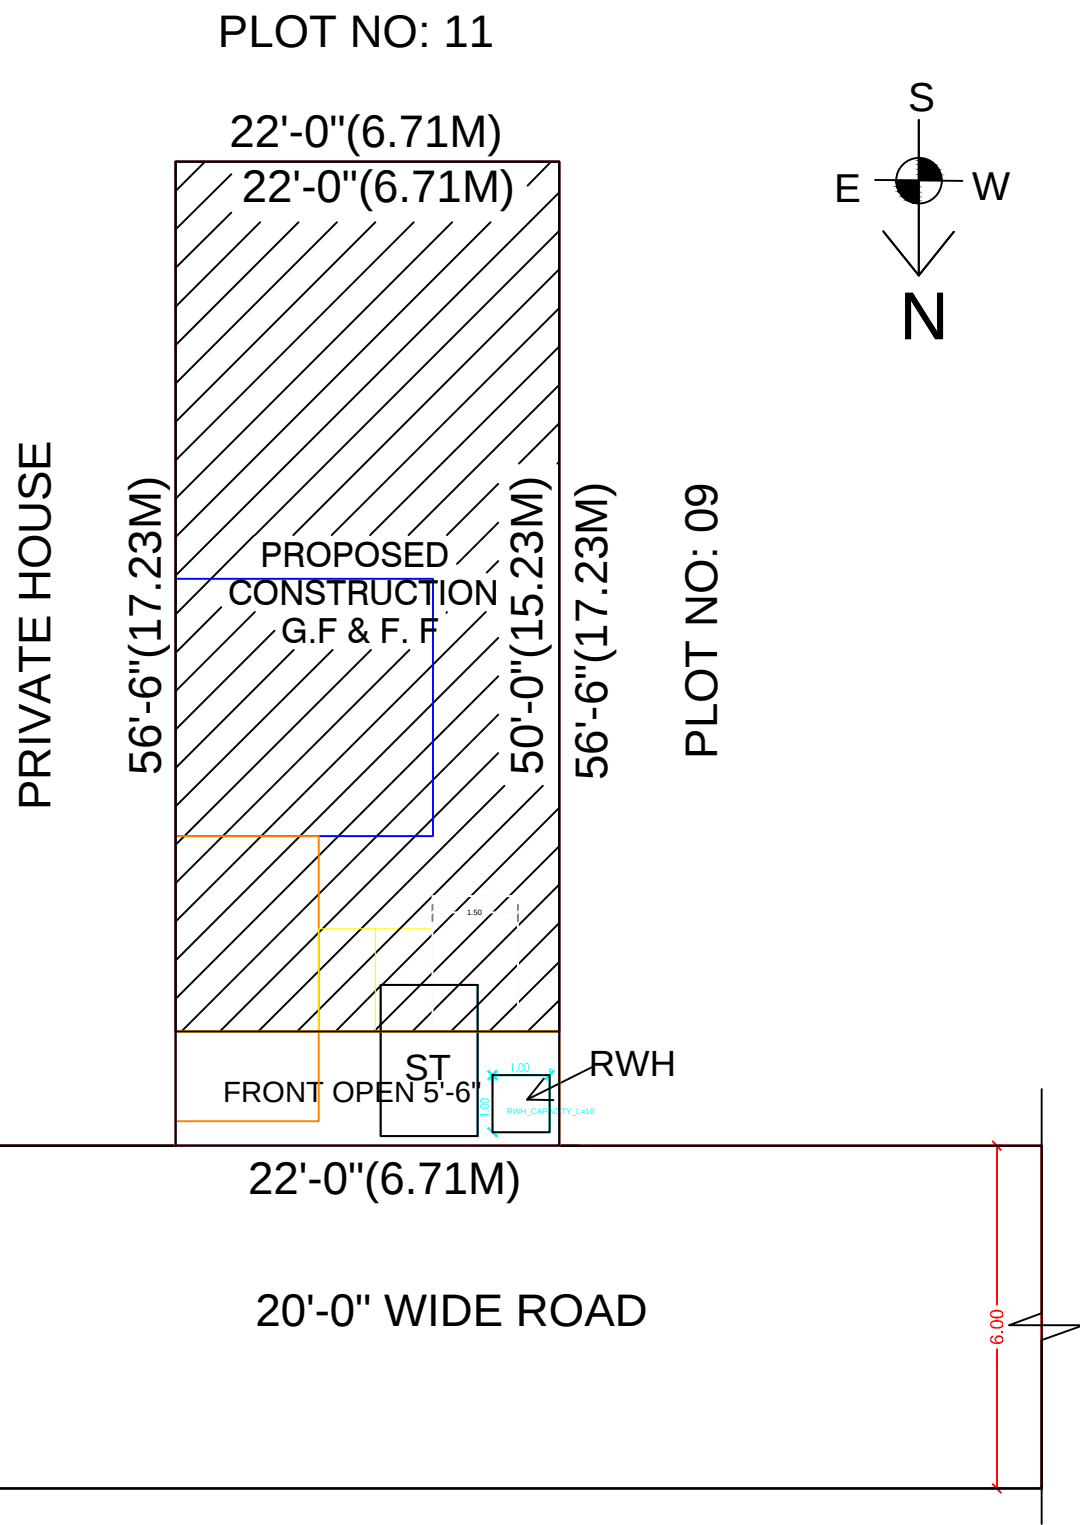


SITE PLAN

SCALE: 1CM: 1M

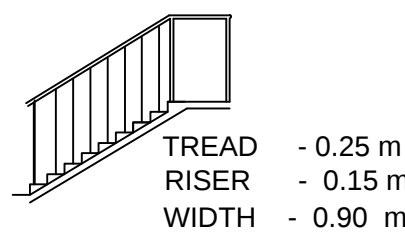


STAIRCASE DETAILS


NOT TO SCALE

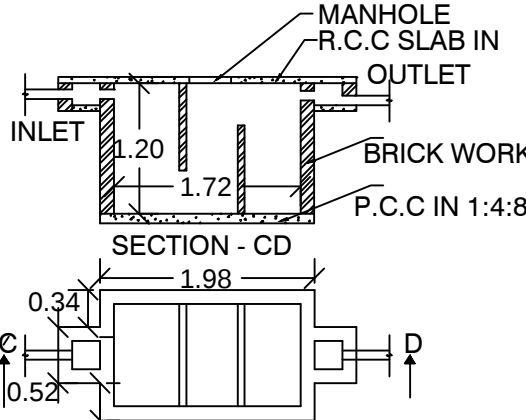


PLAN OF SEPTICK TANK

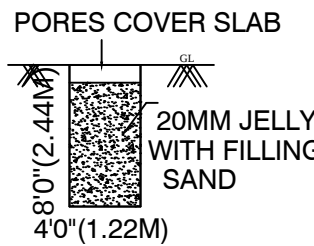


RAIN WATER HARVESTING UNIT

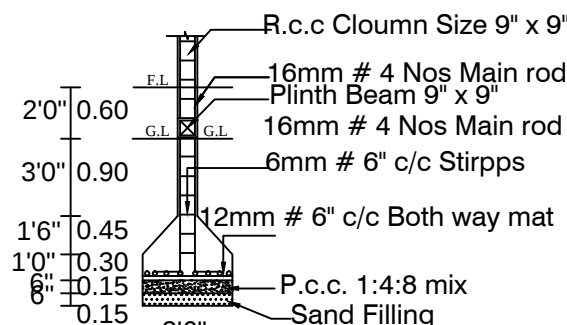


COLUMN DETIAL

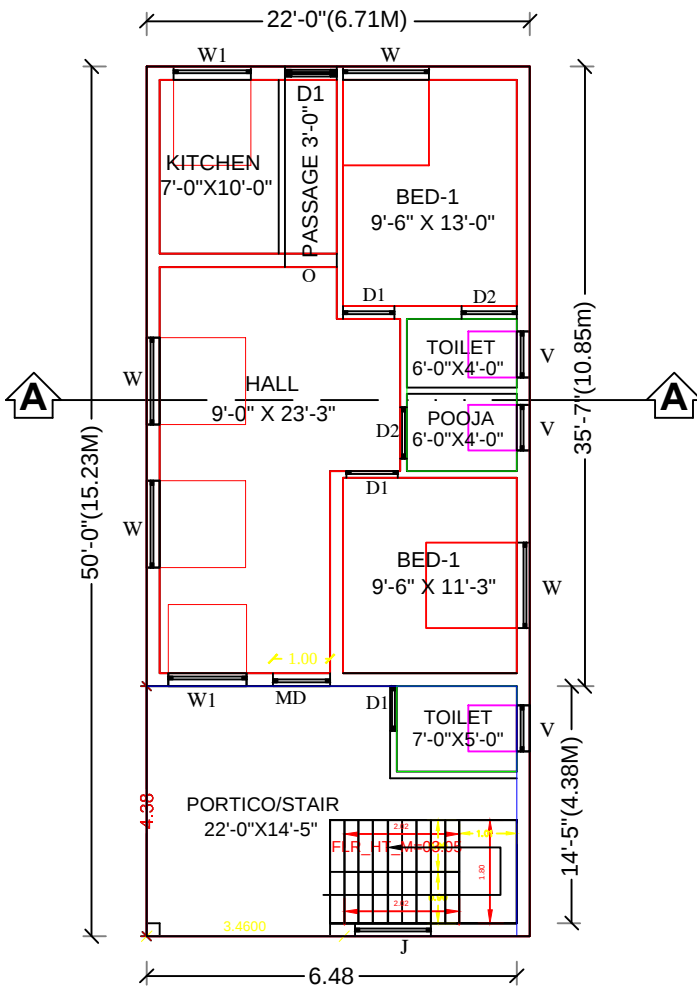

GROUND FLOOR PLAN

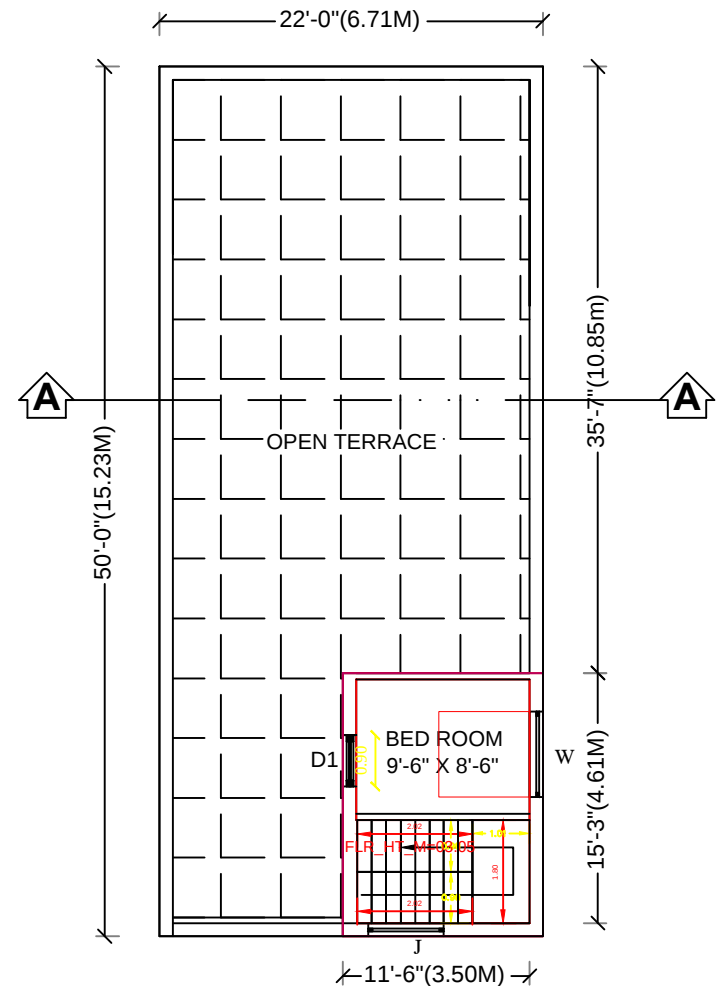

FIRST FLOOR PLAN

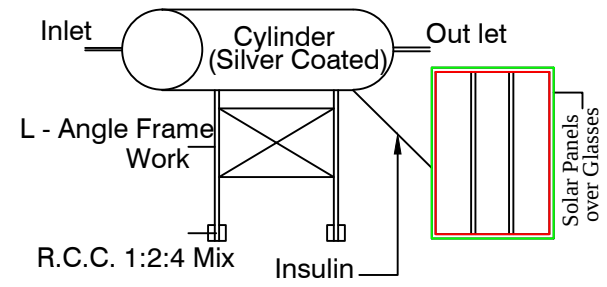

SOLAR ENERGY

JOINERY DETAILS:

DESCRIPTION	FEET	METER
MD MAIN DOOR	3'-6" X 7'-0"	1.06 X 2.10
D1 INNER DOOR	3'-3" X 7'-0"	1.00 X 2.10
D2 TOILET DOOR	2'-6" X 7'-0"	0.76 X 2.10
W1 WINDOW	4'-6" X 4'-6"	1.37 X 1.37
W2 WINDOW	3'-6" X 4'-6"	1.06 X 1.37
V VENTILATER	3'-6" X 2'-6"	0.91 X 0.76

AREA DETAILS:

DESCRIPTION OF THE WORK	Sq. ft.	Sq. M.
TOTAL AREA OF THE SITE	1243.00	115.48
PROPOSED GROUND FLOOR AREA	1100.00	102.19
PROPOSED FIRST FLOOR AREA	173.50	16.13
TOTAL OPEN AREA	1612.25	149.83
TOTAL FSI AREA: 1273.50 Sq ft (or) 118.32 sq m		

COLOUR INDEX:

OWNER'S BOUNDARY SHOWN IN GREEN
PROPOSED CONSTRUCTION SHOWN IN RED
EXISTING ROAD SHOWN IN YELLOW

Owner: Mr. M. KRISHANAN. S/O Mr. MACHAREGAI

Mr. G. KRISHANAN
APPLICANT

Er. B. POONGUZHALI, B.E.,
Licensed Building Surveyor
Grade-I, Registration No: 221/2022
M.B.R. BUILDERS,
No. 250-B, M.B.T. Road,
Puliyanthangal, Ranipet - 632 405.
Cell : 94423 56830

ENGINEER