

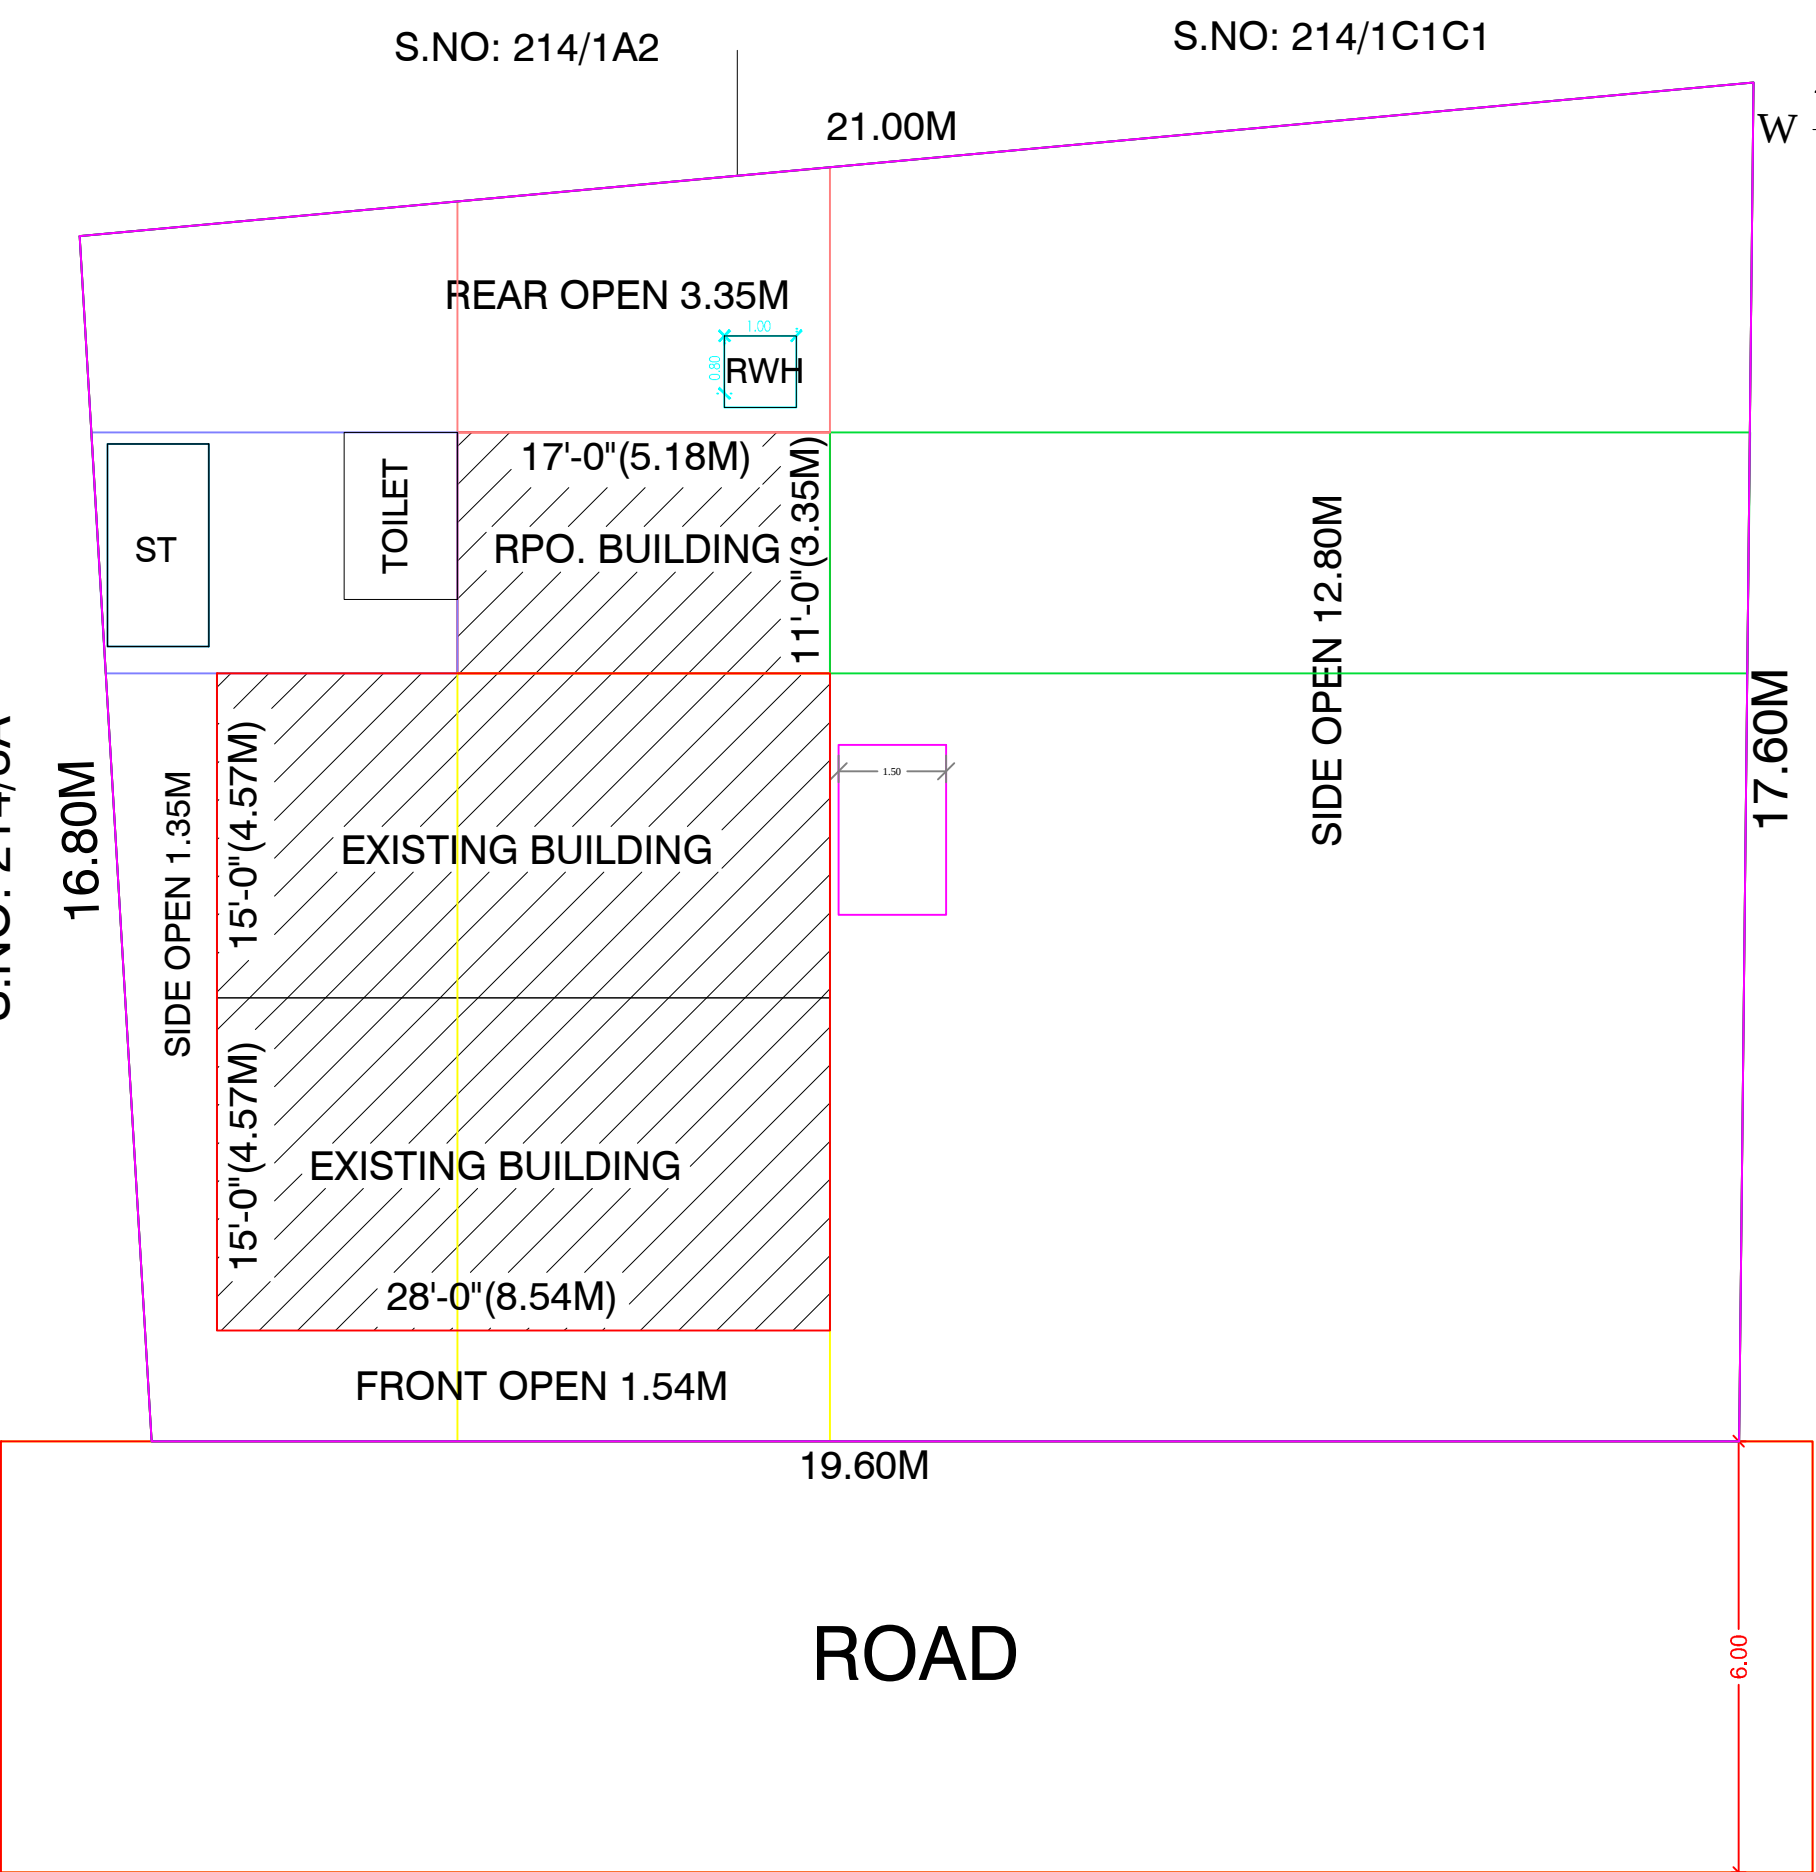


PLAN SHOWING THE PROPOSED ADDITIONAL CONSTRUCTION OF A RESIDENTIAL BUILDING IN GROUND FLOOR
AT OLD SURVEY NO: 214/3B, PATTA NO: 2491, MARUDHAMBAKKAM VILLAGE & PANCHAYAT, WALAJA TALUK,
RANIPET DISTRICT.

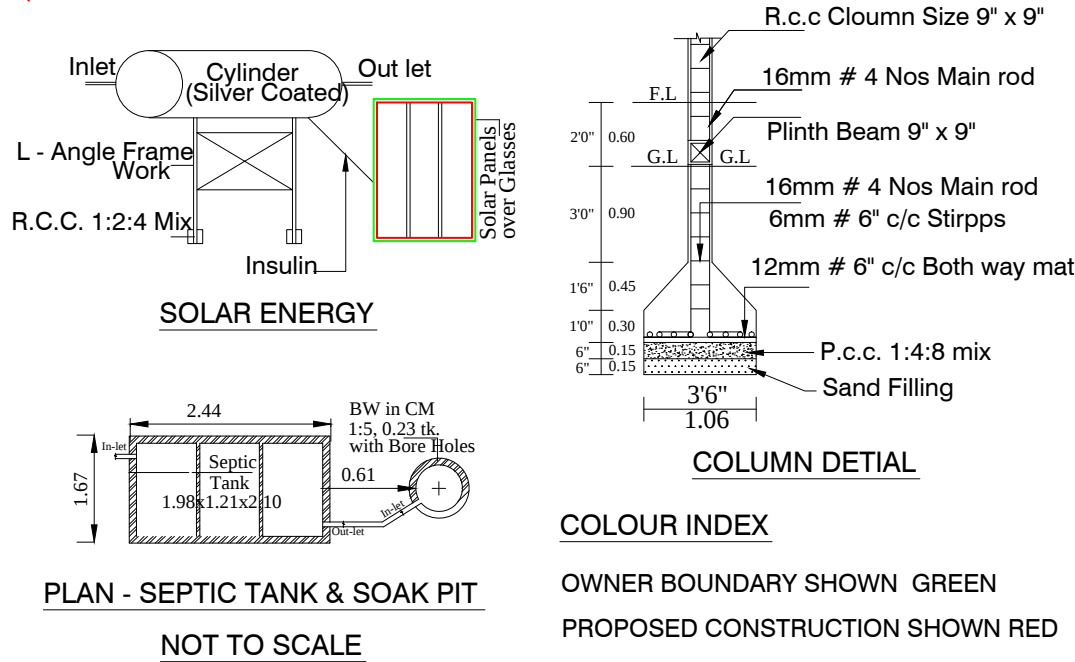

ROAD

SITE PLAN
(SCALE: 1CM : 2M)

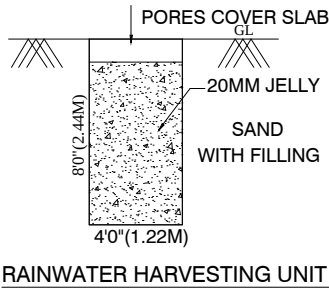

GROUND FLOOR PLAN

SECTION NN
(SCALE: 1CM : 1M)

ELEVATION

LOCATION PLAN

(NOT TO SCALE)



JOINERY DETAILS:

DESCRIPTION		FEET	METER
MD	MAIN DOOR	3'-3" X 7'-0"	1.00 X 2.10
D1	INNER DOOR	3'-0" X 7'-0"	0.90 X 2.10
D2	TOILET DOOR	2'-6" X 7'-0"	0.76 X 2.10
W1	WINDOW	4'-6" X 4'-6"	1.37 X 1.37
KW	WINDOW	3'-6" X 4'-6"	1.06 X 1.37
V	VENTILATER	3'-0" X 2'-6"	0.91 X 0.76

AREA DETAILS:

DESCRIPTION OF THE WORK	Sq. ft.	Sq. M.
TOTAL AREA OF THE SITE	4360.00	405.20
EXISTING GROUND FLOOR AREA	839.81	78.05
PROPOSED GROUND FLOOR AREA	187.00	17.38
OPEN SPACE AREA	3333.19	309.77
TOTAL FSI AREA: 187.00 sq ft. (or) 17.38 Sq m		

OWNER: Mrs. M. LAKSHMI

Mrs. M. LAKSHMI
APPLICANT

Dr. S. SRINIVASAN, B.Tech., Pro. in CADD.,
Govt. Approved Licensed Building Surveyor,
Engineer Grade - III
(Ammoor Town Panchayat)
No.32/1, Bajana Kovil Street,
Ammoor, Walaja Tk, Ranipet Dist - 632 901.
Cell : + 91 98844 37144

ENGINEER