

PLAN SHOWING THE PROPOSED CONSTRUCTION OF RESIDENTIAL BUILDING IN OLD NATHAM S.F.No.323A/14,PATTA No.187,
AS PER PATTA NEW NATHAM S.F.No.323A/14A OF MAMBAKKAM VILLAGE AND PANCHAYAT, KALAVAI TALUK , RANIPET DISTRICT.

OWNER'S NAME:- Mrs.J.GOMATHI w/o. Mr.VINOD KUMAR.

OFFICE USE:-

SCHEDULE OF JOINERY

TYPE	DESCRIPTION	SIZE IN MT
MD	MAIN DOOR	1.06x2.10
D3	DOOR	0.90x2.10
D2	DOOR	0.75x2.10
W	WINDOW	1.22x1.22
W1	WINDOW	0.90x1.22
KW	KITCHEN WINDOW	1.22x1.00
V	VENTILATOR	0.75x0.75

SPECIFICATIONS

FOUNDATION	- R.C.C WITH M20 GRADE(1:1.5:3)
BRICK WORK	- C.M 1:5 FOR SUPER STRUCTURE
PLASTERING	- C.M 1:5 FOR WALLS & 1:3 FOR CEILING
EMULSION	- 1 COAT FOR WALLS & 1 COAT COAT FOR CEILING
R.C.C. WORK	- M20 GRADE FOR SLABS & LINTELS
WOOD WORK	- ALL WOOD WORKS IN BEST QUALITY TIMBER
WEATHERING	- B.JELLY LIME MORTAR OVER ROOF
COURSE	- SLAB ONE LAYER OF COUNTRY TILES

COLOUR INDEX

OWNERS BOUNDARY	
PROPOSED BUILDING	
EXISTING ROAD	

F.S.I - AREA STATEMENT

F.S.I	-	$\frac{103.23}{552.04}$	= 0.187	<	2.00
-------	---	-------------------------	---------	---	------





AREA STATEMENT	Sq.Ft	Sq.Mt
TOTAL SITE EXTENT	5940.00	552.04
GROUND FLOOR	675.65	62.77
FIRST FLOOR	435.51	40.46
TOTAL	1111.16	103.23

J. Gomathi

APPLICANT SIGNATURE


M. Rajkumar
Er. M. RAJKUMAR, DCE,
Registered Engineer - Grade-III
Registration No: 025/LS/2024/00004
Arcot Municipality
142A, Bajana Kolli Street,
Ramanathapuram, Arcot,
Ranipet - 632 503
Mobile: 6379966398

REGISTERED ENGINEER

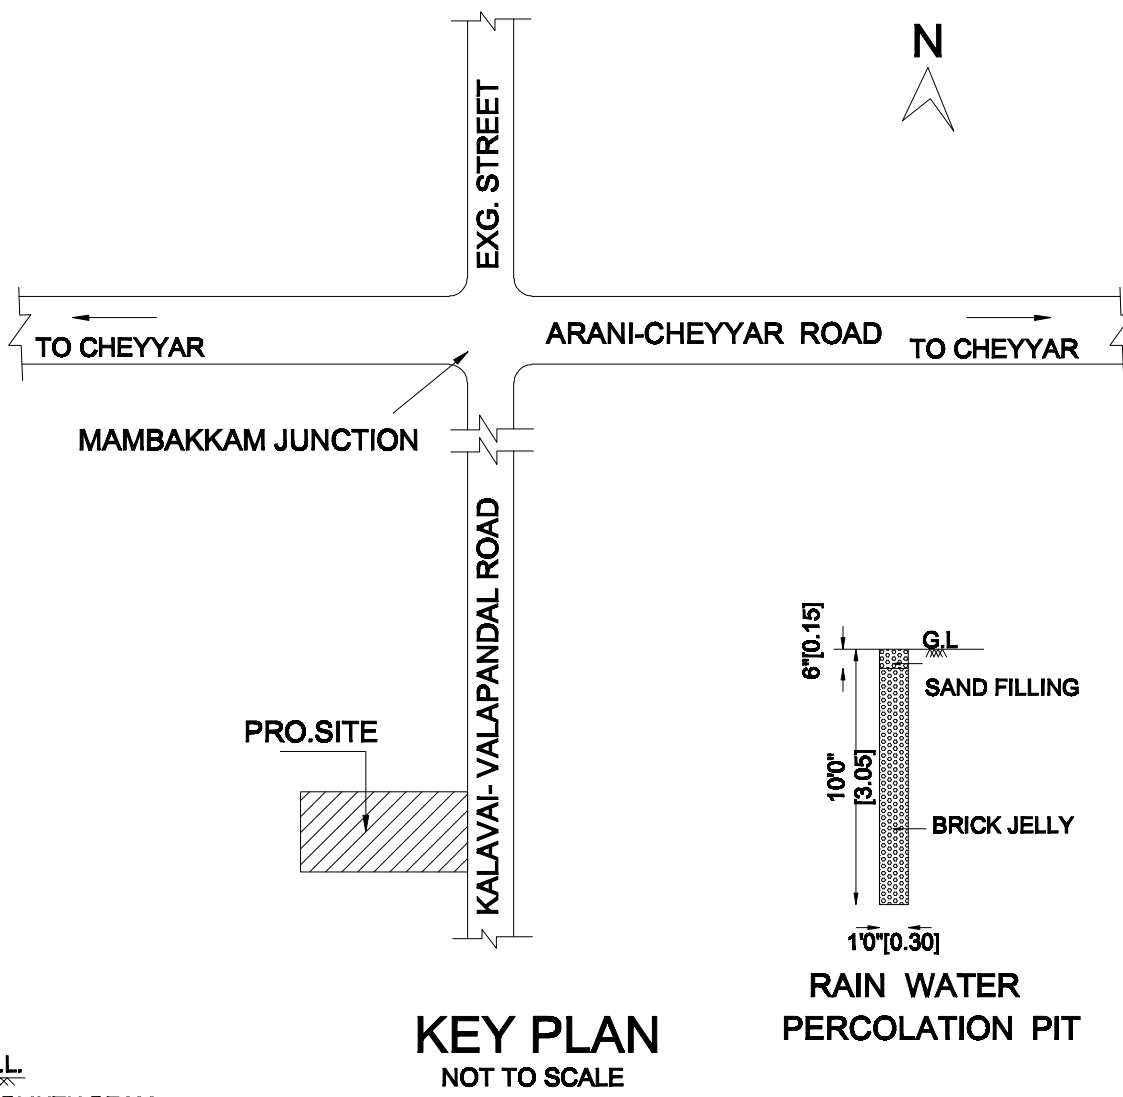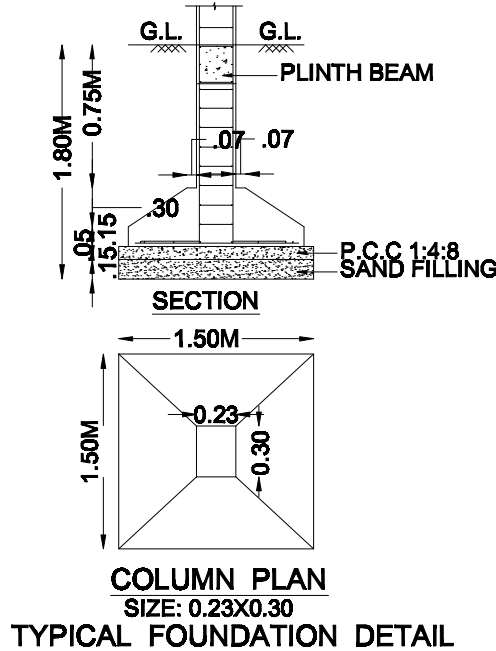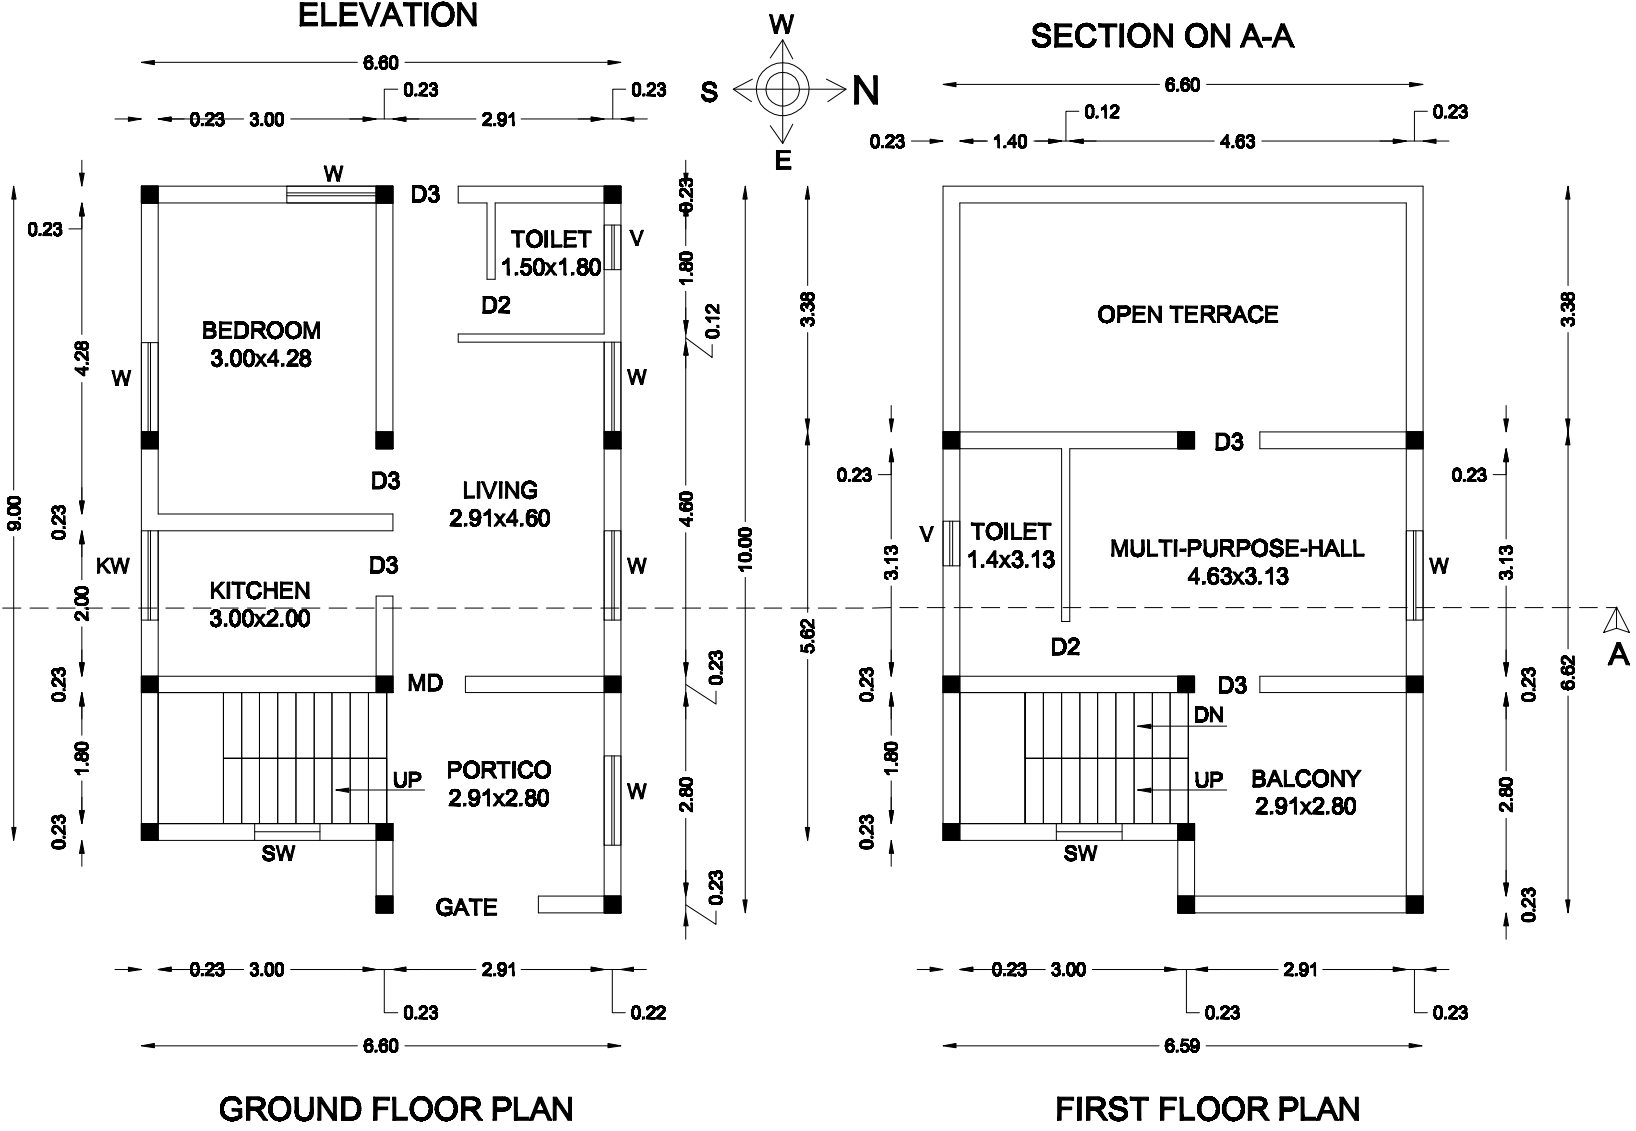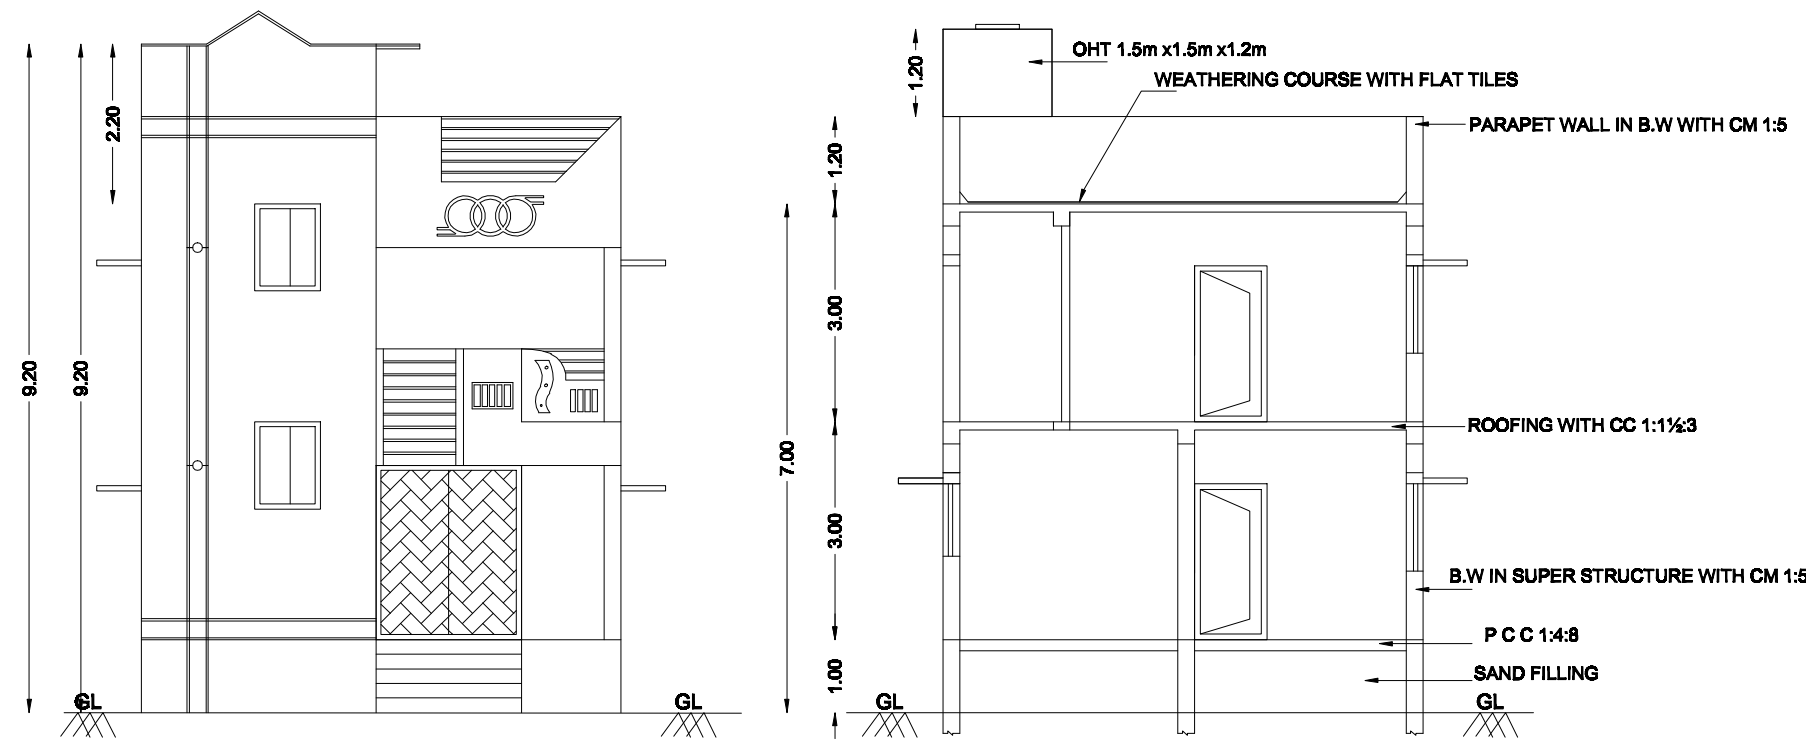

3 roof or removable concrete slab
7mm thk. cement
30mm thk. wall
ET

PLAN
DETAILS OF SEPTIC TANK

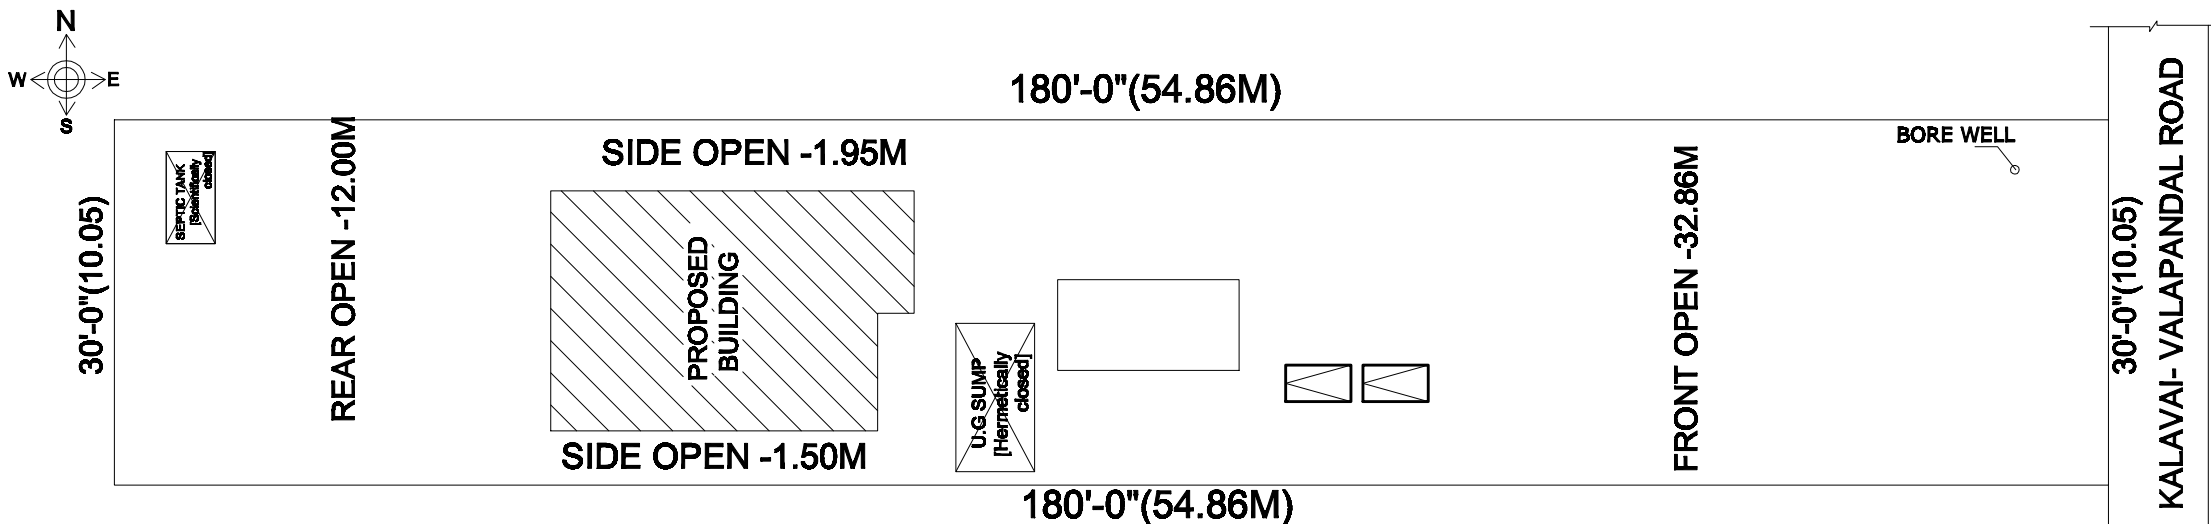

SITE / PLAN
SCALE 1:200