






PLAN SHOWING THE PROPOSED CONSTRUCTION OF A HOUSE IN G.FLOOR AND

F.FLOOR IN OLD S.F NO : 217 / 4 , 166 / 2 , 166 / 2B , 158 / 1 , 158 / 2C2 , 158 / 2B , 158 / 2C1 , 158 / 2B1

PATTA NO : 4294 NEW S.F NO : 158 / 51 PLOT NO : 97 AT BHARATHIYAR STREET CROSS


GANAPATHY NAGAR PULIYANKANNU KARAI VILLAGE NAVALOCK PANCHAYAT WALAJA

TALUK	RANIPET DISTRICT	SCALE 1CM : 1M	OWNER NAME : <u>NIRMALA w/o MOHAN</u>
-------	------------------	----------------	---------------------------------------

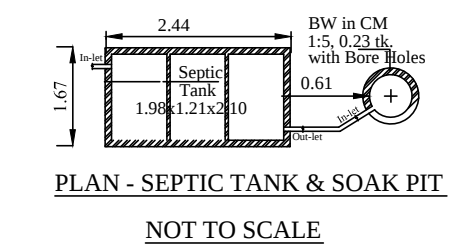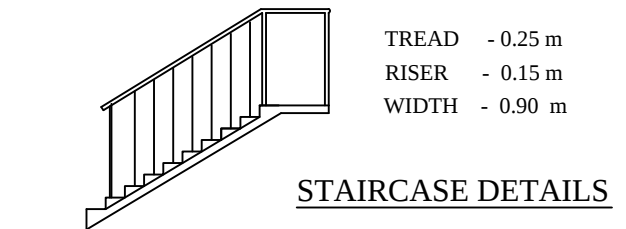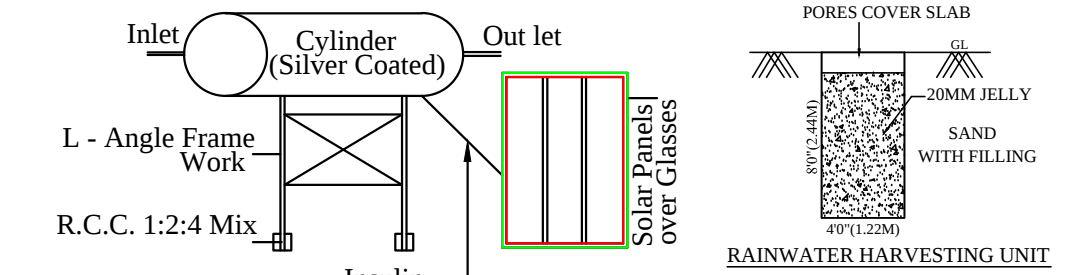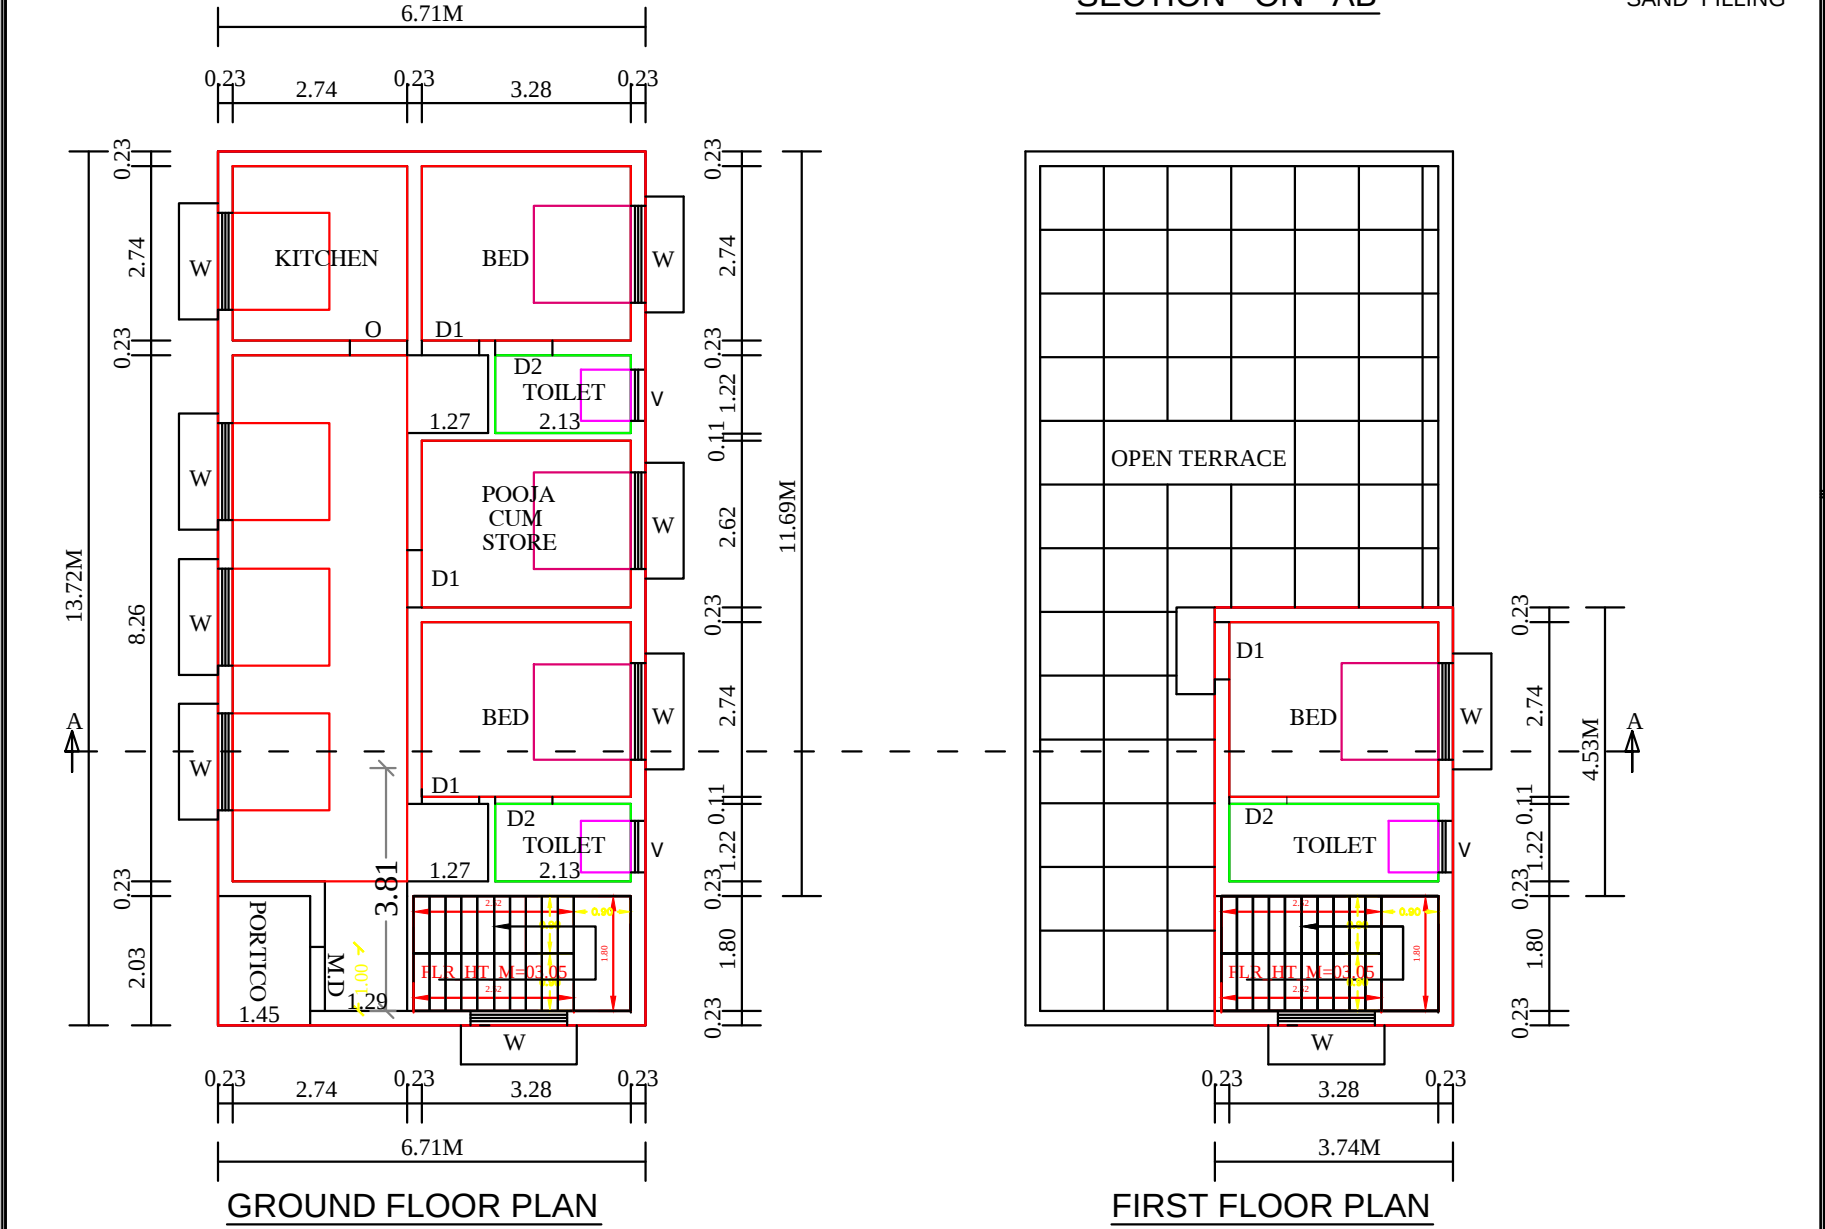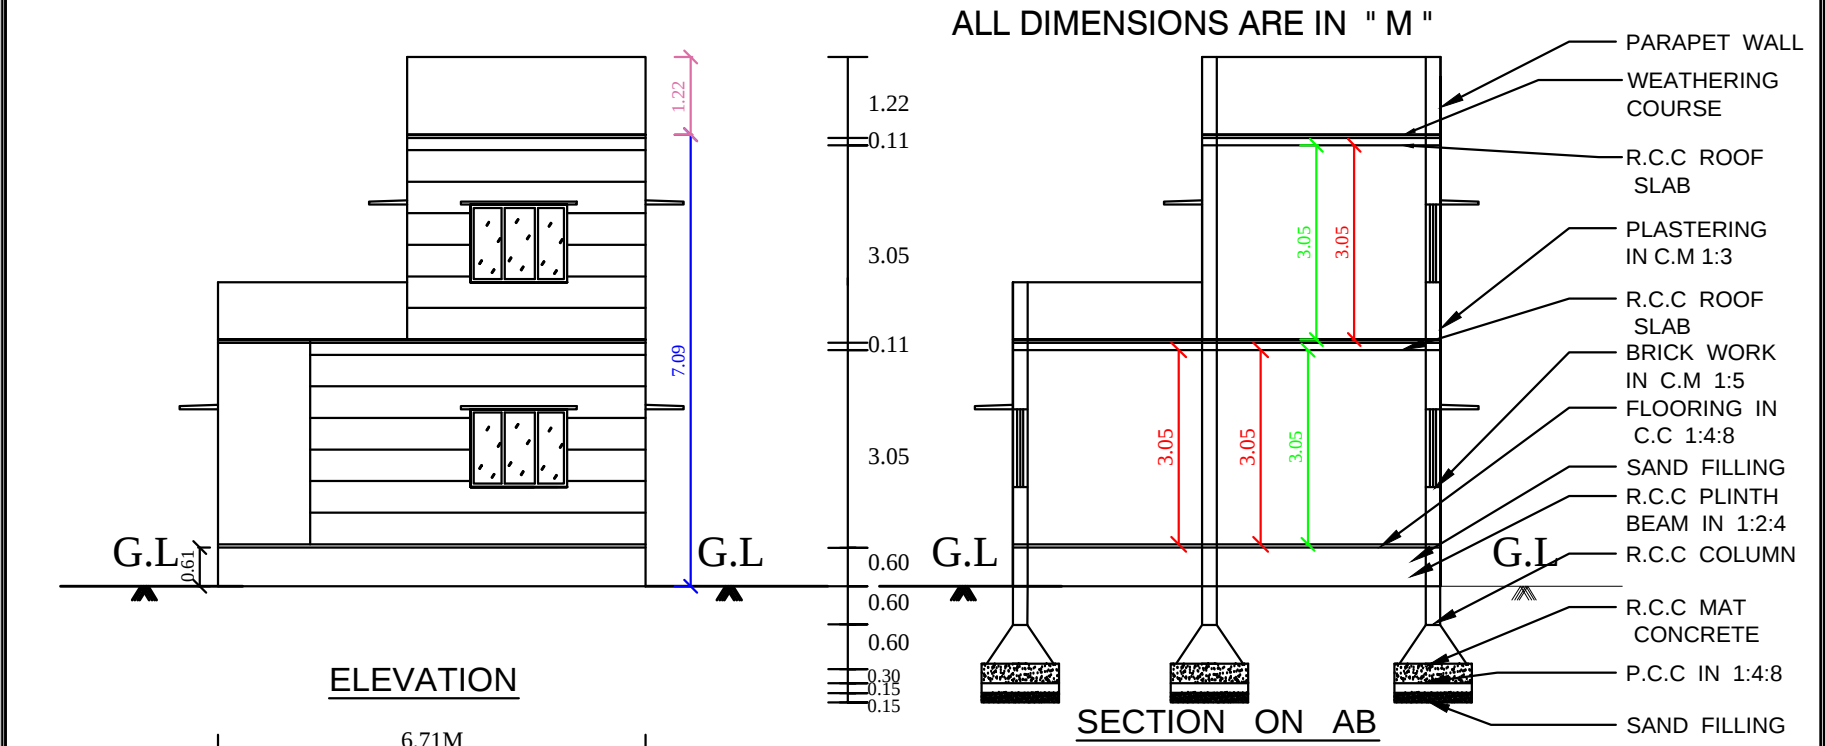


SITE PLAN

SCALE 1CM : 2M

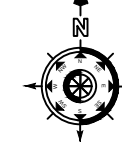

OLD S.F NO : 217 / 4, 166 / 2, 166 / 2B, 158 / 1, 158 / 2C2, 158 / 2B, 158 / 2C1, 158 / 2B1
PATTA NO : 4294 NEW S.F NO : 158 / 51 PLOT NO : 97 AT BHARATHIYAR STREET CROSS
GANAPATHY NAGAR PULIYANKANNU KARAI VILLAGE NAVALOCK PANCHAYAT WALAJA
TALUK RANIPET DISTRICT

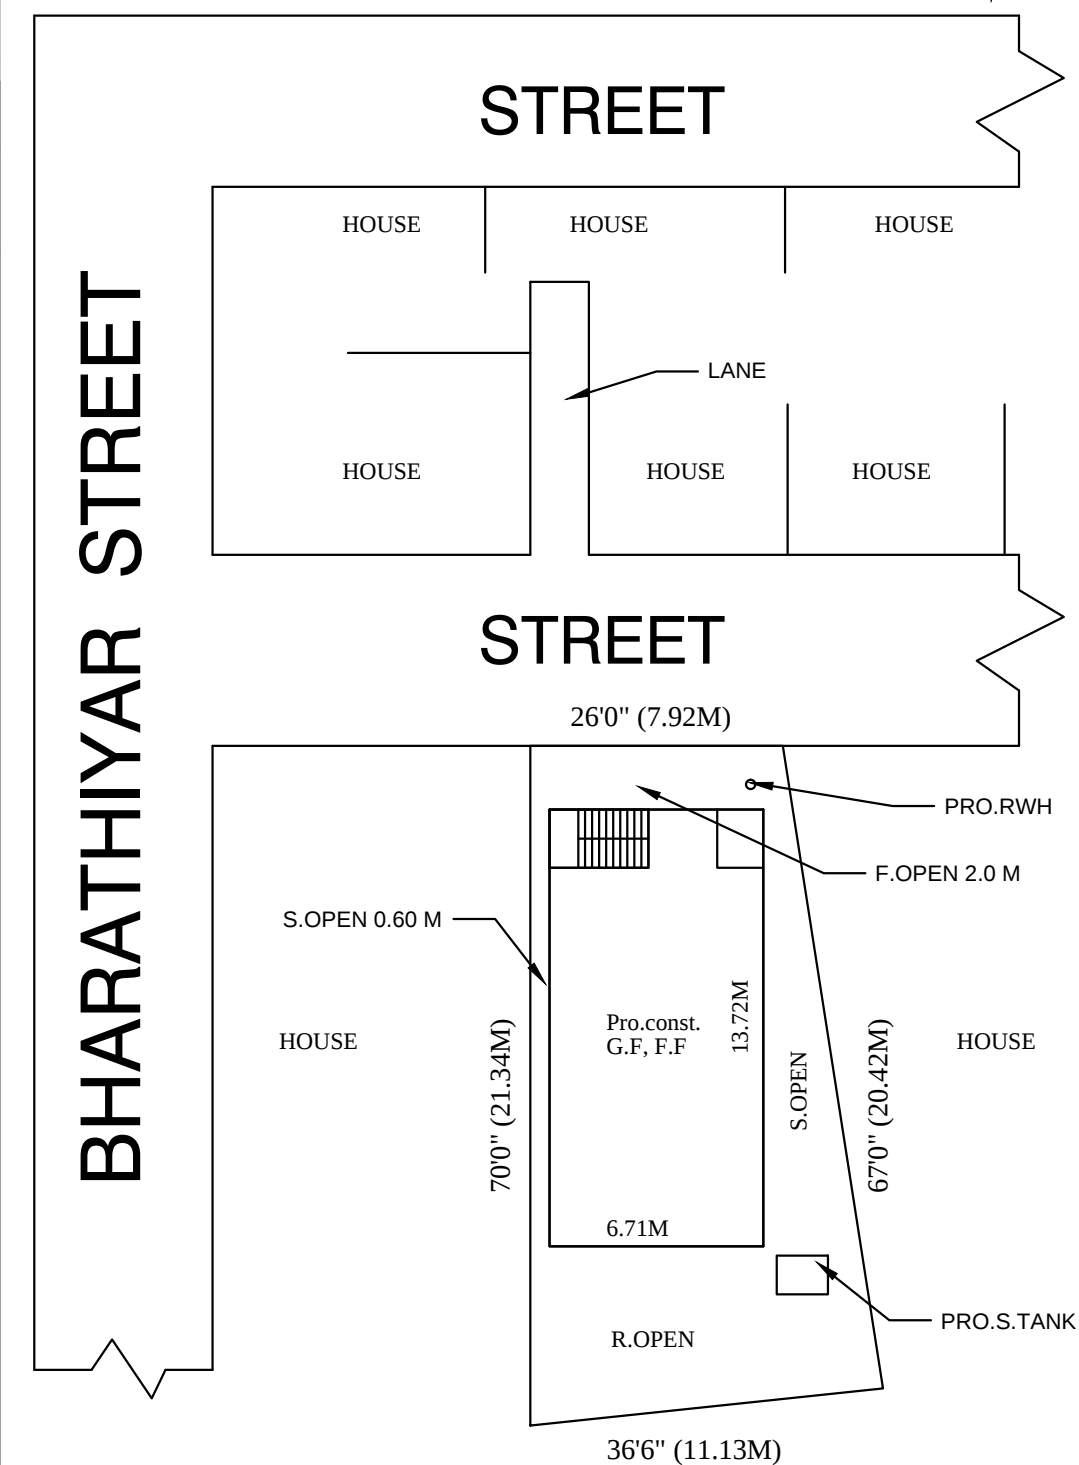

SPECIFICATIONS :-

AS SHOWN IN THE SECTION

JOINERIES :-

DOOR	M.D	3'3" X 7'0"	1.00 X 2.13 M
DOOR	D1	3'0" X 7'0"	0.91 X 2.13 M
DOOR	D2	2'6" X 6'6"	0.76 X 1.96 M
WINDOW	W	5'0" X 4'0"	1.52 X 1.22 M
VENTILATOR	V	3'0" X 2'0"	0.91 X 0.60 M

AREA DETAILS :-

		SQ. FT	SQ. M
TOTAL AREA OF THE SITE		2140.00	198.88
PROPOSED CONSTRUCTION	G.F AREA	990.93	92.06
PROPOSED CONSTRUCTION	F.F AREA	264.04	24.53
OPEN SPACE AREA		1149.07	106.82

NOTES :-

OWNERS BOUNDARY SHOWN IN GREEN
PROPOSED CONSTRUCTION SHOWN IN RED
EXISTING ROAD SHOWN YELLOW

m. ၆၆၆၆၆၆

M.NIRMALA

APPLICANT

Er. K. Sugumar, D.C.A.,
Licensed Building Surveyor
Engineer Grade III - RE
Reg.No.031/LS/2020/00002
No.28, N.A.P. Press Upstairs,
M.B.T. Road, Navalpur,
RANIPET - 632 401.
Cell : 94434 38152

ENGINEER