

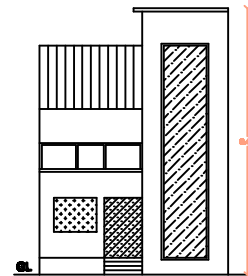
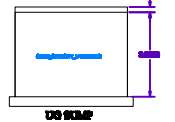
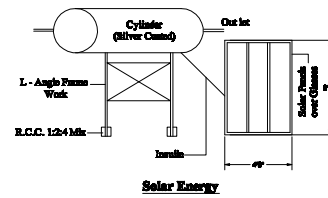
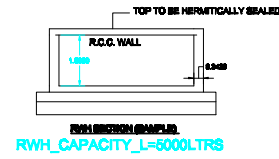
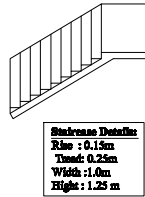



SCALE - 1:100

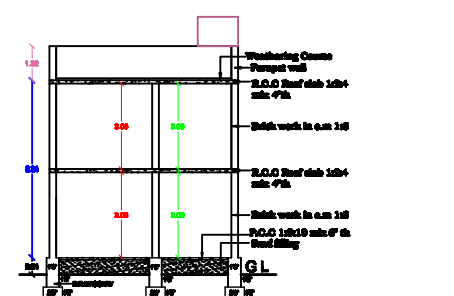


ELEVATION

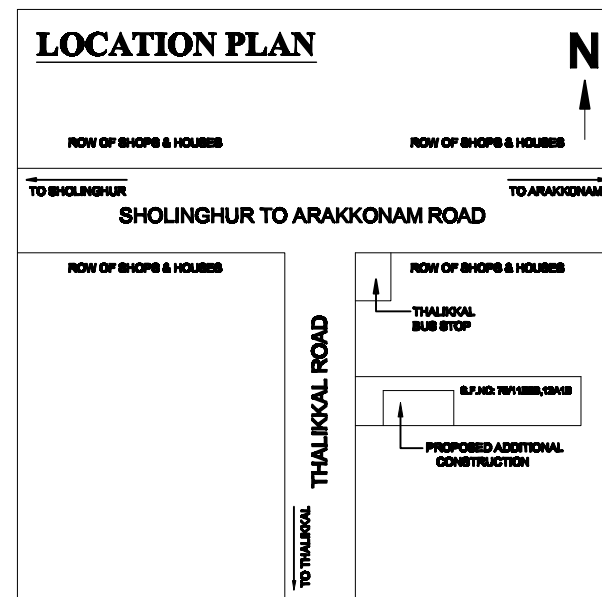


SECTION 'AA'

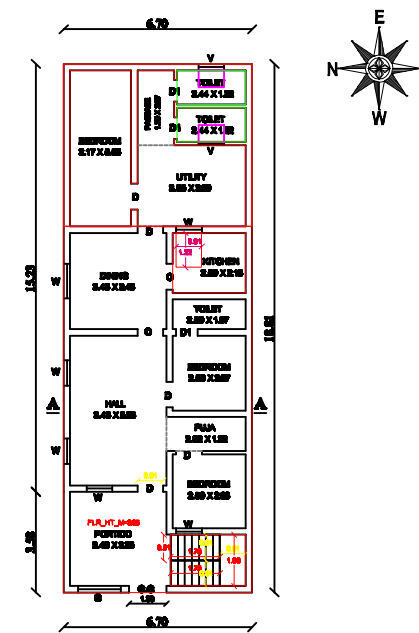


GROUND FLOOR PLAN

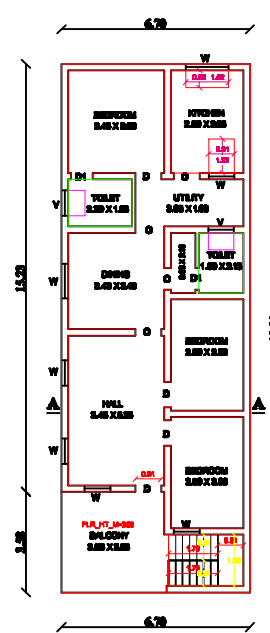

FIRST FLOOR PLAN

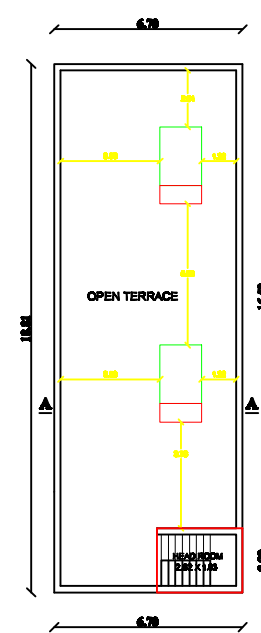

TERRACE FLOOR PLAN

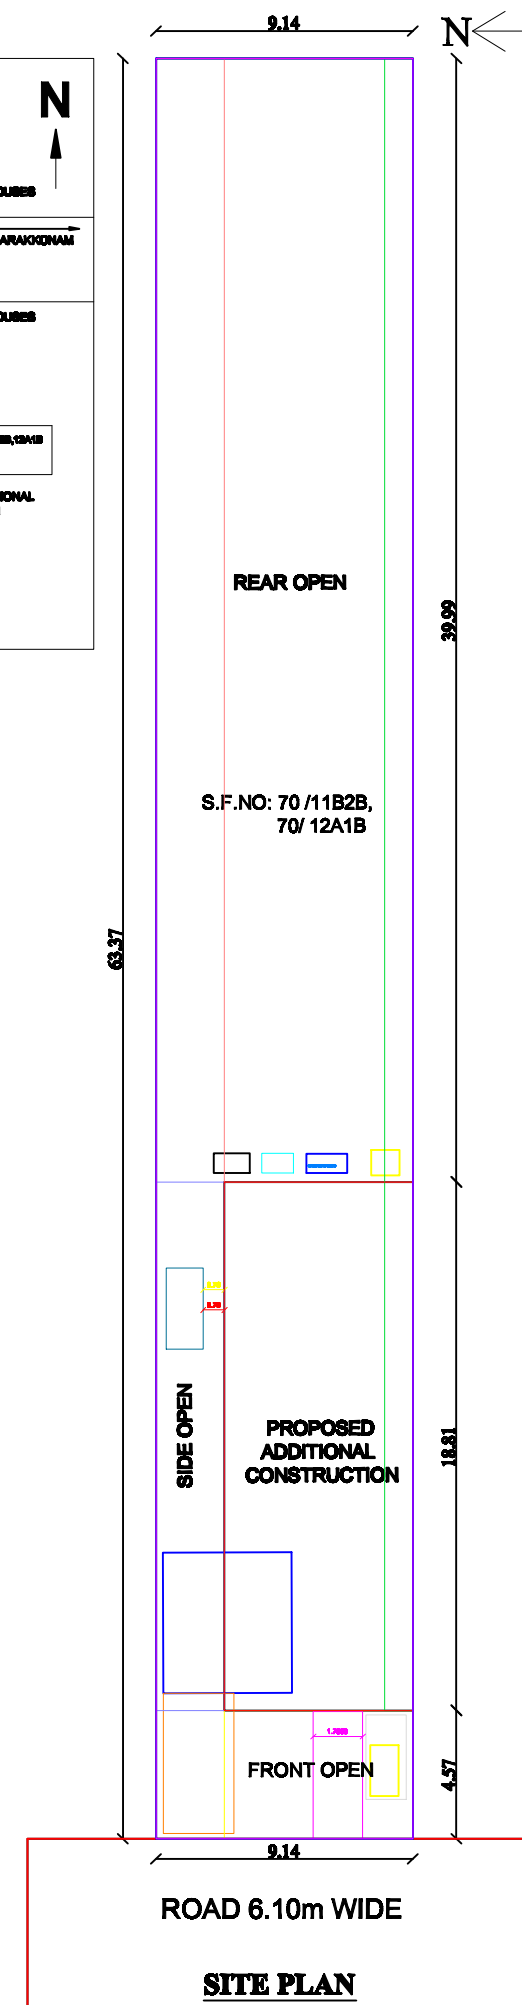

JOINERY DETAILS			
D	DOOR	0.91 X 2.13	
D1	DOOR 1	0.76 X 1.98	
O	OPENING	0.91 X 2.13	
W	WINDOW	0.91 X 1.22	
V	VENTILATOR	0.91 X 0.81	
G.G	GRILL GATE	1.22 X 2.13	
G	GRILL	1.52 X 1.22	
AREA DETAILS		SQ.FT	SQ.M
TOTAL AREA		8240.00	578.70
EXISTING GROUND FLOOR AREA		940.50	87.40
PROPOSED GROUND FLOOR AREA		418.00	38.80
PROPOSED FIRST FLOOR AREA		1368.50	128.20
FSI AREA		1778.50	165.00
FSI		0.43	
PLOT COVERAGE		21.77%	
BUILDING OWNER DETAILS			
Mr. P. GOURI SHANKAR S/O N. PERUMAL			
APPLICANT SIGNATURE			
REGISTERED ENGINEER.			
BABU PLANNERS AND DESIGNERS 157/2, THIRUTHANI ROAD, SHOLINGHUR, +91 9443037251, 9042319891			

