
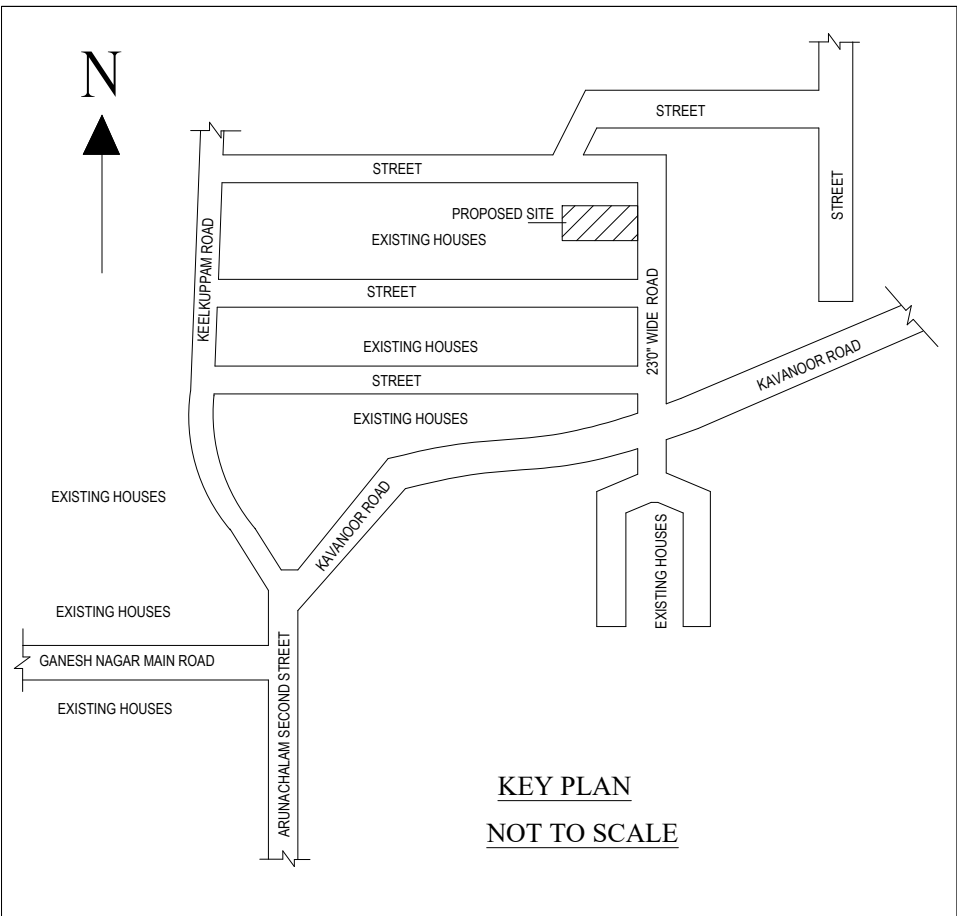




PLAN SHOWING THE PROPOSED CONSTRUCTION OF A GROUND FLOOR , FIRST FLOOR, SECOND FLOOR RESIDENTIAL BUILDING IN OLD SURVEY NO.446/1A, NEW SURVEY NO.446/1A4, PATTA NO.9992, AS PER PATTA SURVEY NO.446/101, PLOT NO.64, "SREE BALAJI NAGAR", VILLAGE NO.85, KAVANOOR VILLAGE, ARAKKONAM TALUK, RANIPET DISTRICT.

LAYOUT APPROVED NO.L.P/DY.D.T & CP (VR) No.89/2006

ONWER : Mr. B. HARINATH S/o. Mr. K. BOOPATHY

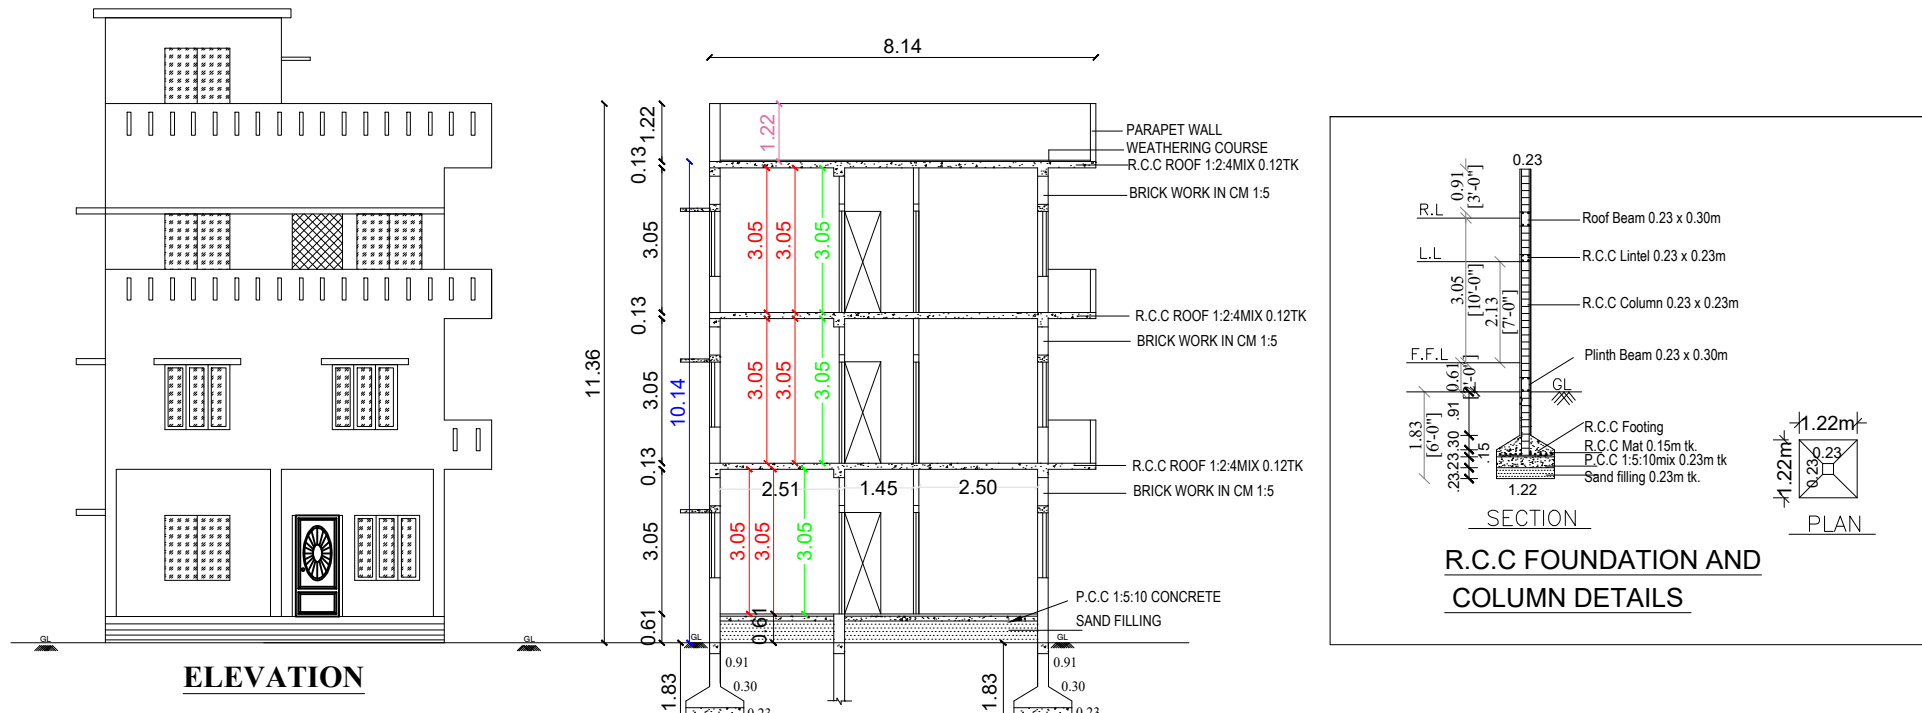

AREA DETAILS			
PLOT AREA DETAIL :			
Area of the Plot	1800.00 Sq.ft	167.22 Sq.m	
BUILDING AREA DETAILS :			
Floor Name	Area in (Sq.ft)	Area in (Sq.m)	No of Dwellings
Ground Floor	1175.89	109.24	1
First Floor	1175.89	109.24	1
Second Floor	687.84	63.90	1
Total Built up Area	3039.62	282.38	3
Open space	624.11	57.98	-
Plot coverage	65%		
Floor space index	1.69		
JOINERY DETAILS			
Sym.	DESCRIPTION	SIZE (IN METER)	
MD	Main Door	1.06 x 2.13	
D1	Door	0.91 x 2.13	
D2	Door	0.76 x 2.13	
O	Opening	0.91 x 2.13	
W	Window	1.37 x 2.13	
W1	Window	0.91 x 1.37	
V	Ventilator	0.75 x 0.75	
		Scale - 1:100	
		All Dimension are in "METER"	

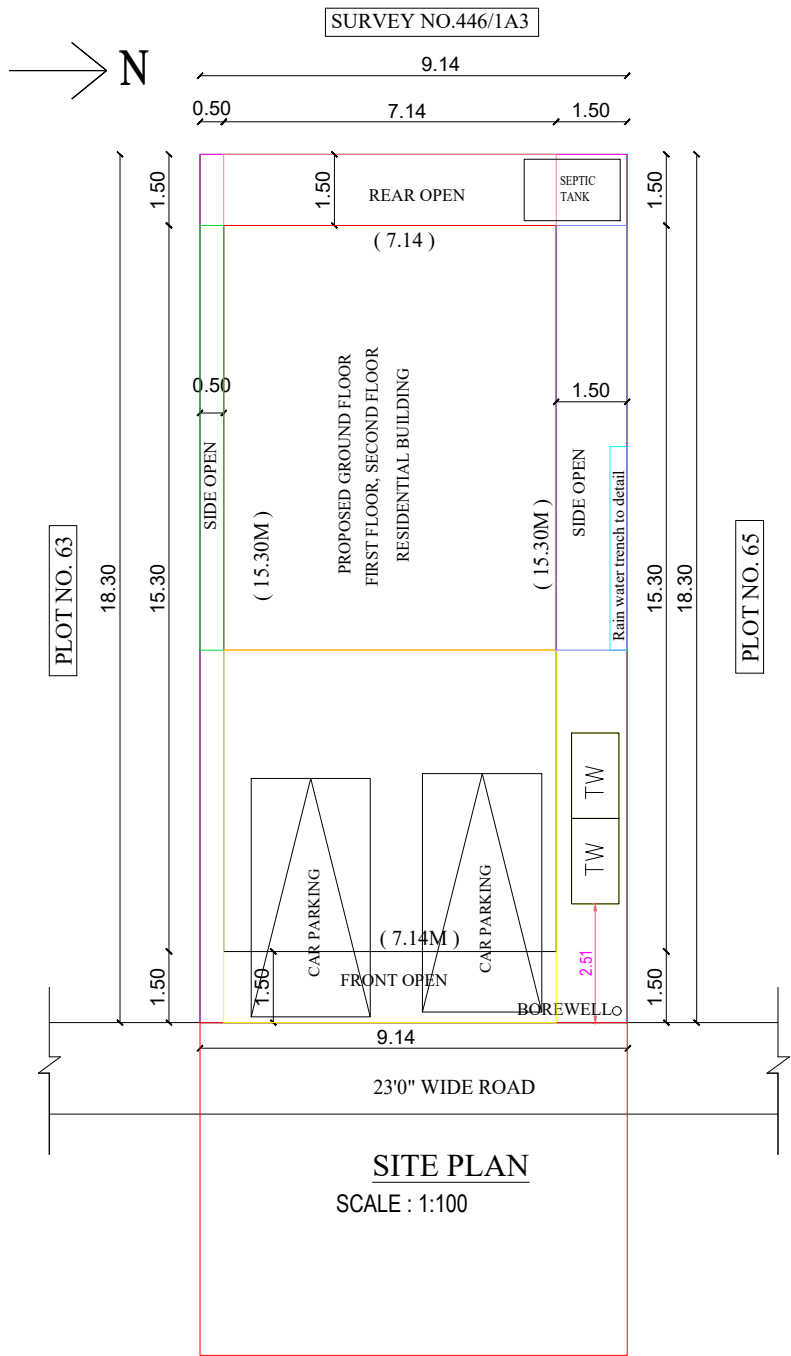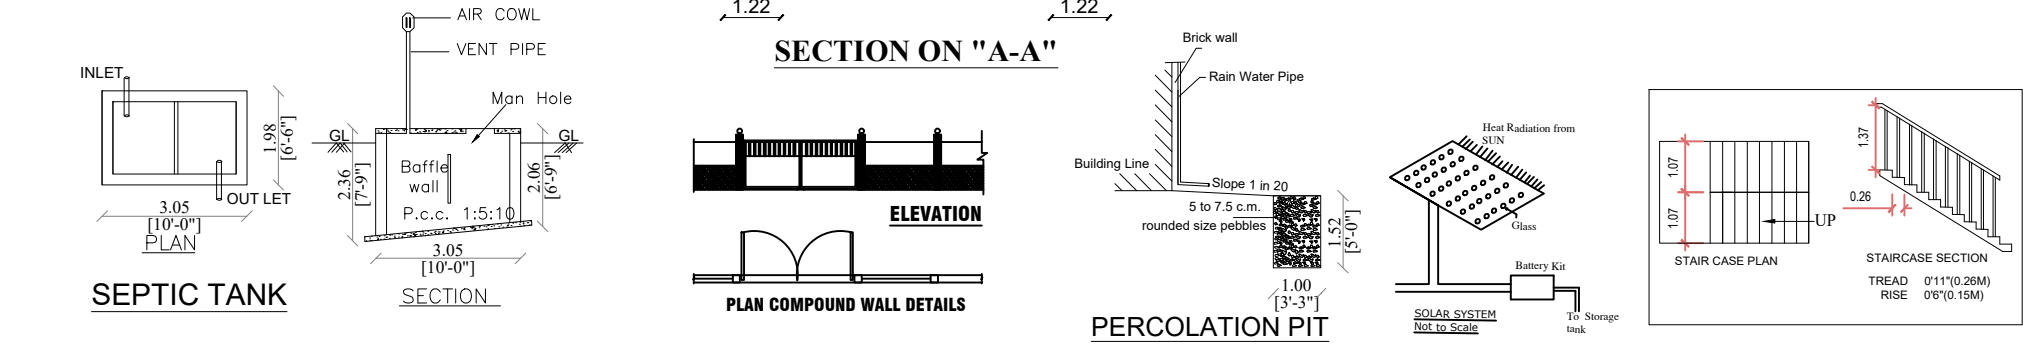

OFFICE USE

OWNER / DEVELOPER

P. Sivakama Sundari
E.P. SIVAKAMA SUNDARI
N.S. PLANNERS & BUILDERS
1 & 2nd - 10th & 11th / 2024 / 2025
68, Vijaya Dharani Nagar, Kallur - 631 003.
ARAKKONAM MUNICIPALITY
Ph : 9445570553, 8667349237

REGISTERED ENGINEER

