


PLAN SHOWING THE PROPOSED CONSTRUCTION IN GROUND FLOOR & FIRST FLOOR OF A R.C.C ROOF RESIDENTIAL BUILDING IN OLD S.F.NO: 132, 138/4, NEW S.F.NO:132/6, 138/4A1B, PLOT NO: 15, AT SRI GANAPATHI NAGAR, RATHINAGIRI VILLAGE , KEEZHIMINAL PACHAYATH, WALAJA TALUK, RANIPET DISTRICT.




SCALE: 1 INCH = 8 FEET (OR) 1:100.

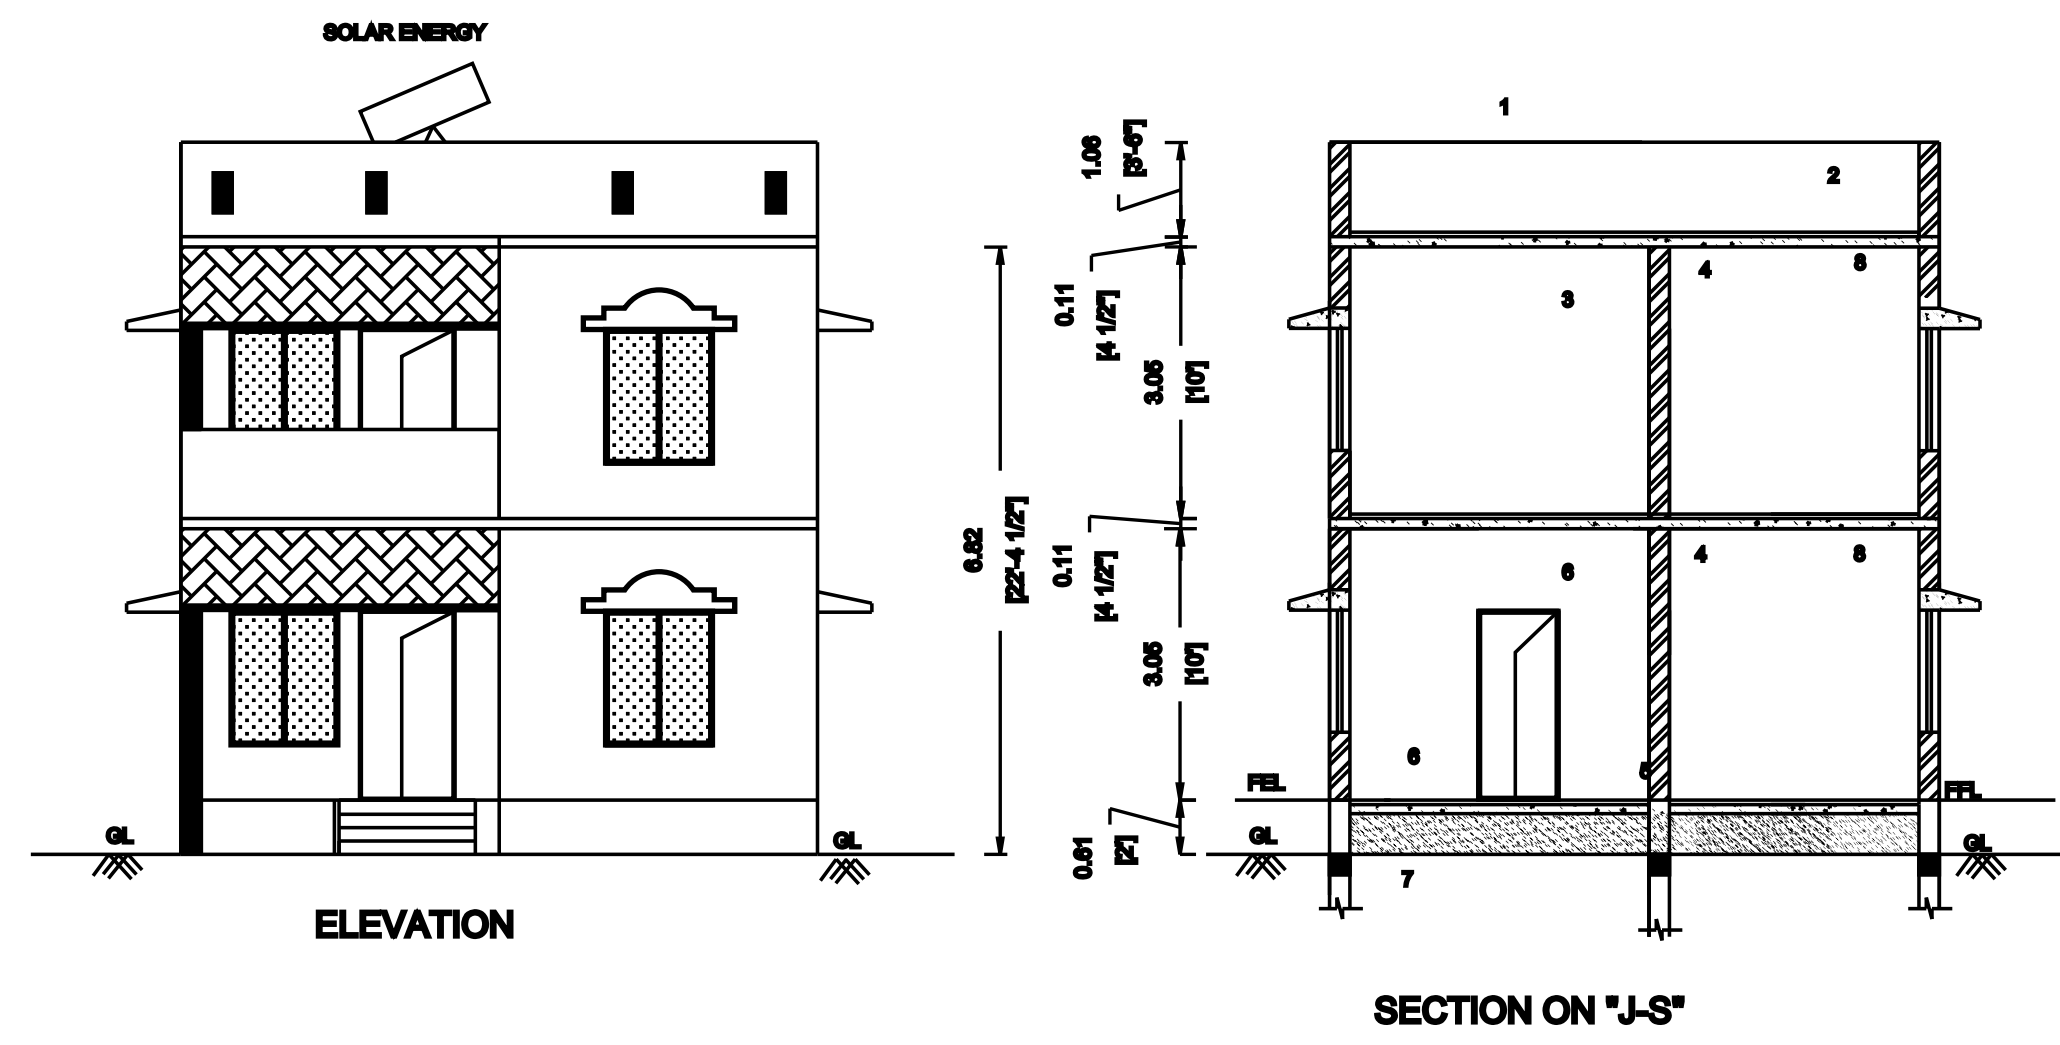


NAME OF THE OWNER : M.V. RAGAMANSARY
CELL NO : 98 40 88 37 78

1. Parapet wall
2. Weathering course
3. R.C.C 1:2:4 roof slab
4. Brick work in Cm1:5
5. P.C.C 1:5:10
6. Floor finishing
7. Sand filling
8. Lintel cum sunshade


SITE PLAN DETAILS:
SCALE : 1 INCH = 16 FEET
OLD S.F.NO: 132, 138/4,
NEW S.F.NO:132/6, 138/4A1B,
PLOT NO: 15
SRI GANAPATHI NAGAR,
RATHINAGIRI VILLAGE ,
KEEZHIMINAL & PANCHAYATH,
WALAJA TALUK,
RANIPET DISTRICT.

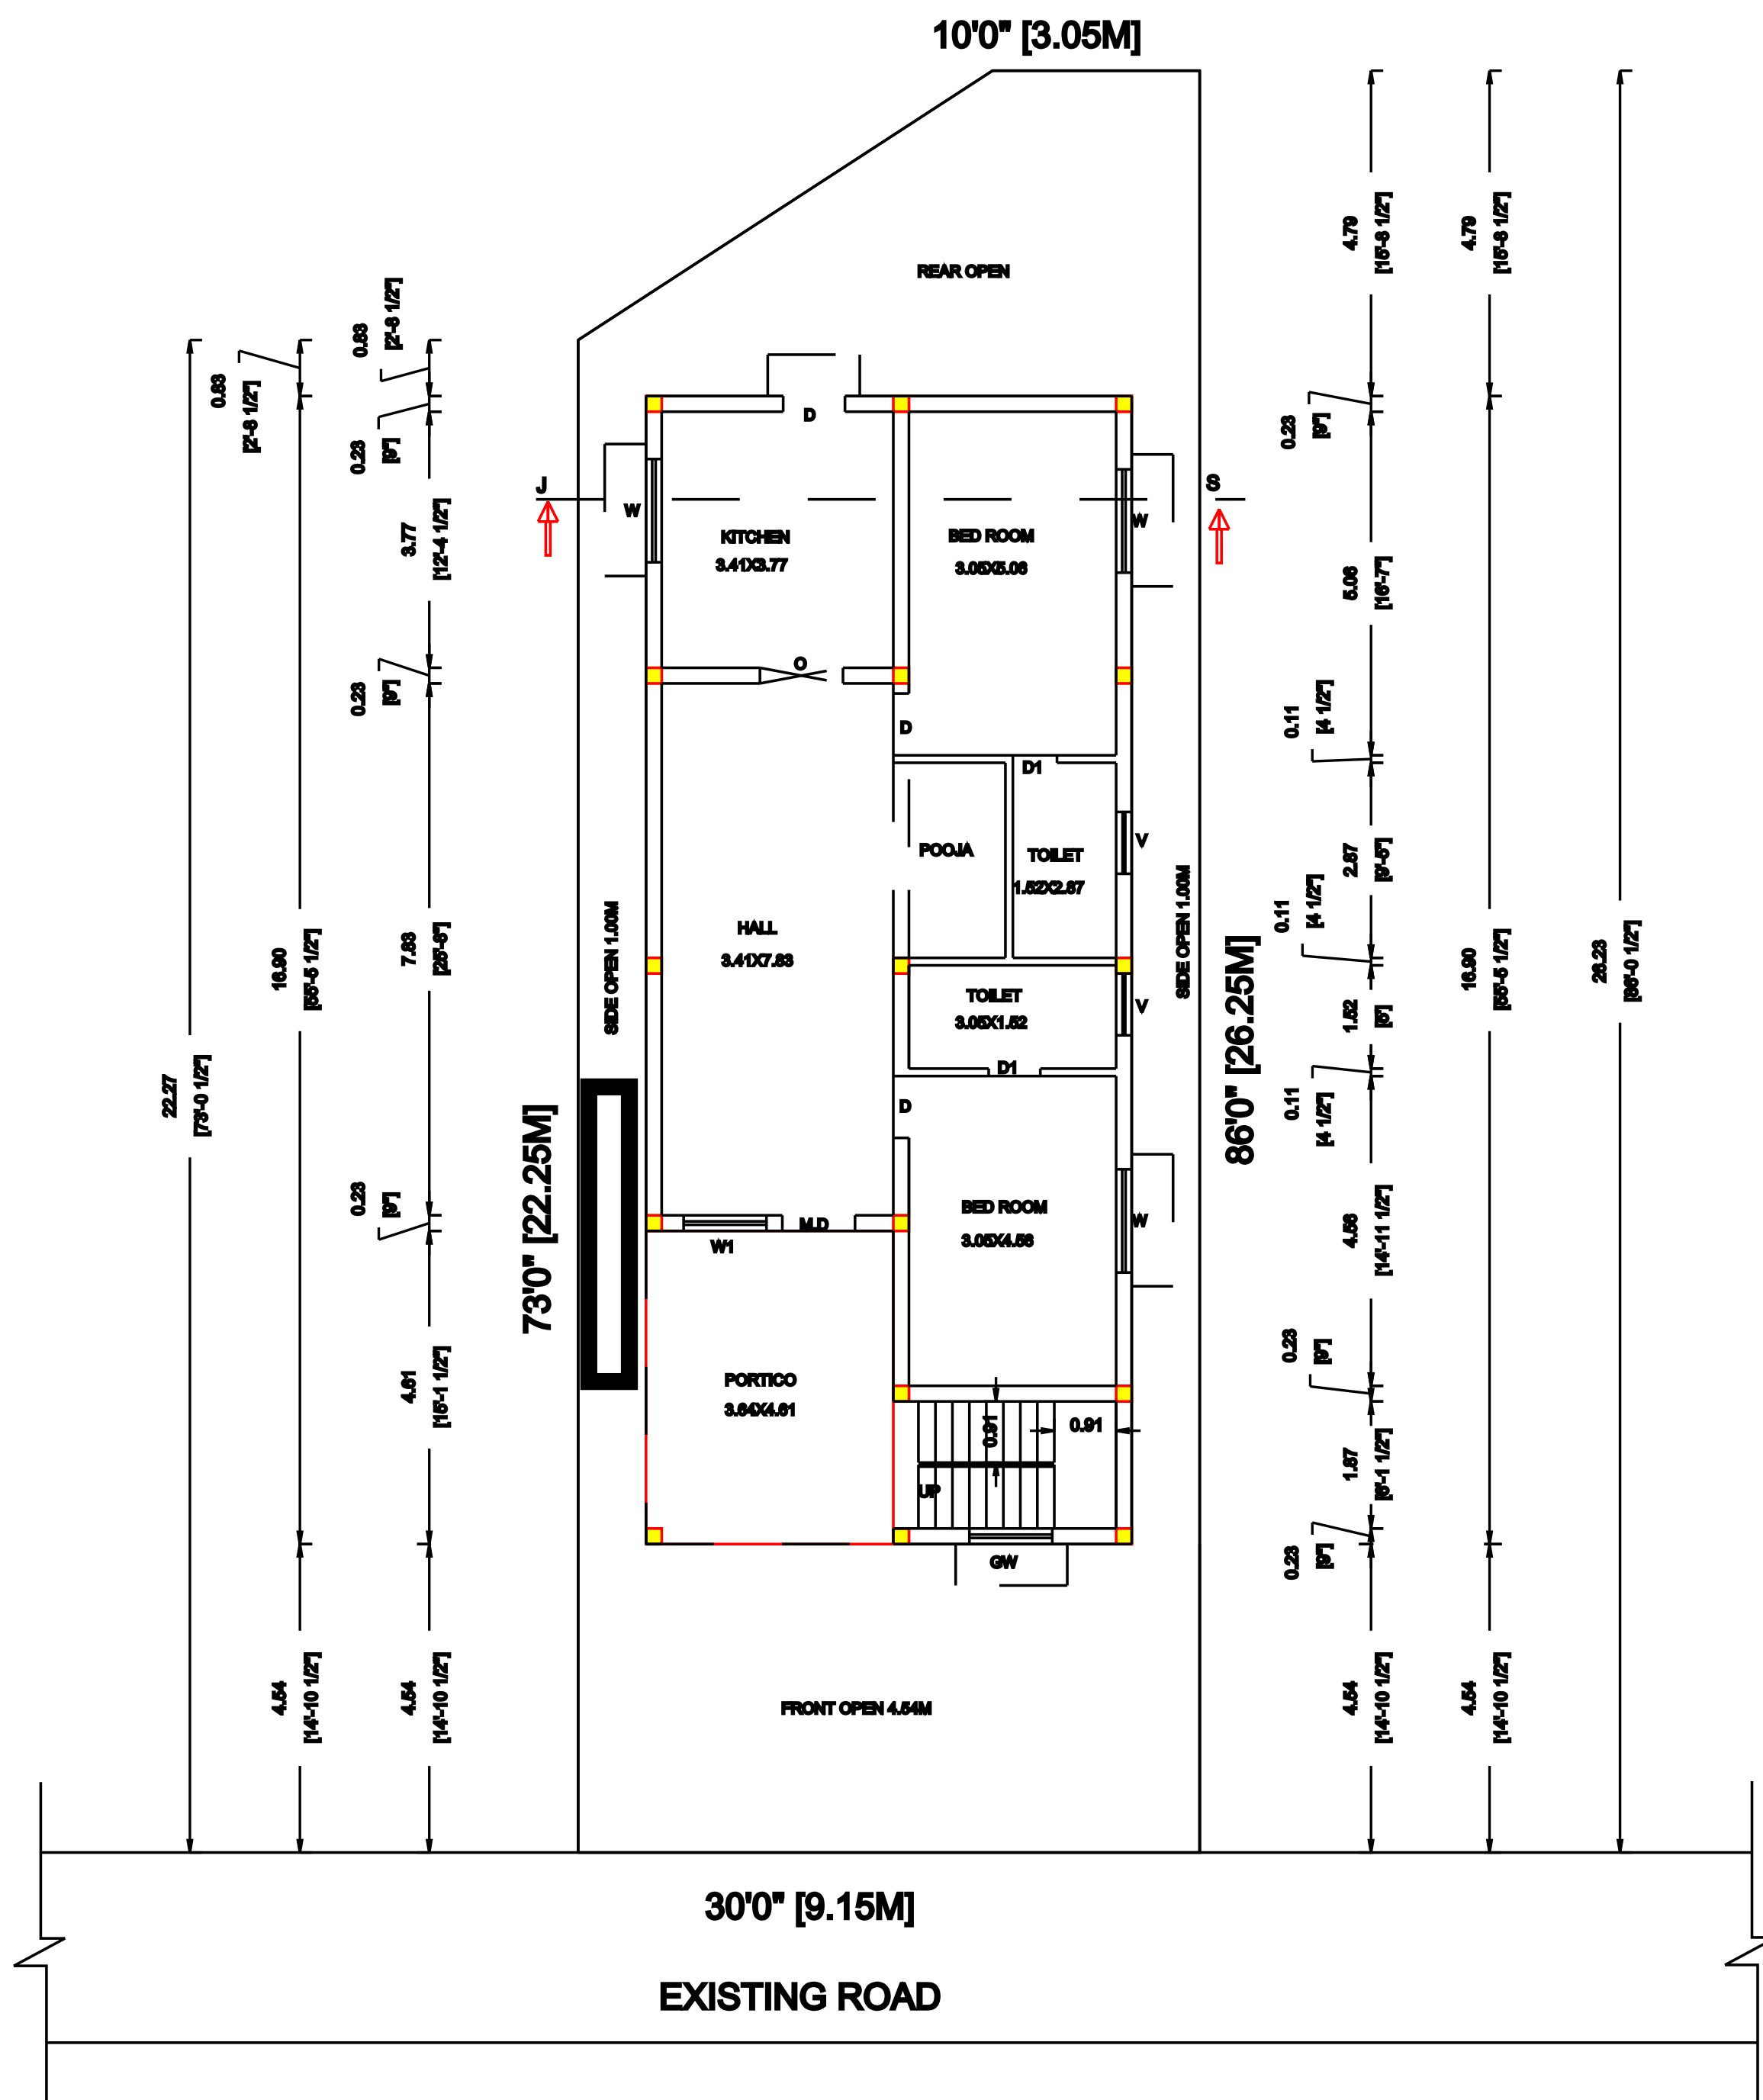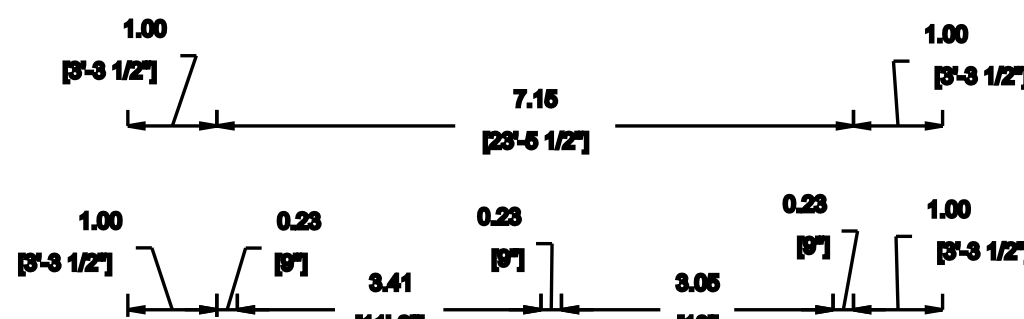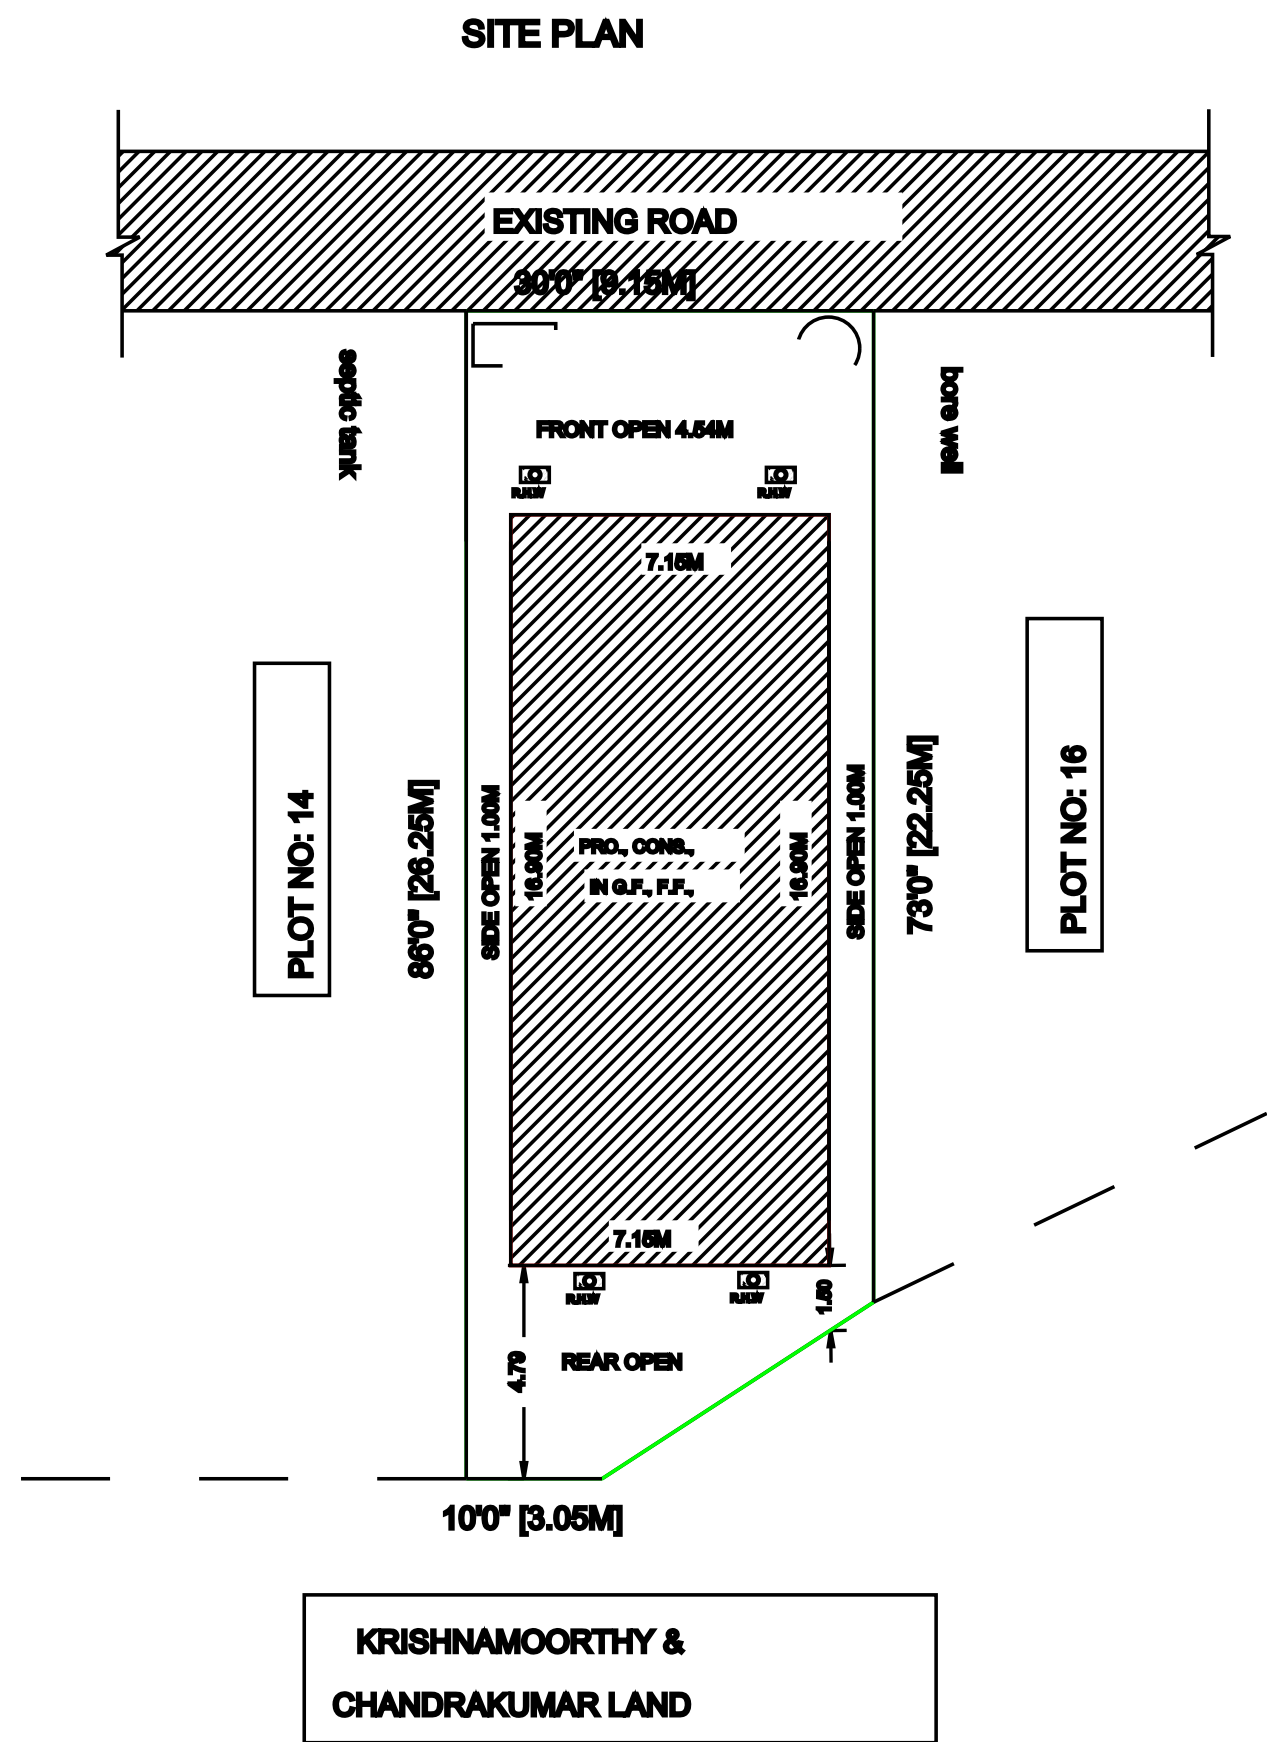


PRO., GROUND FLOOR PLAN

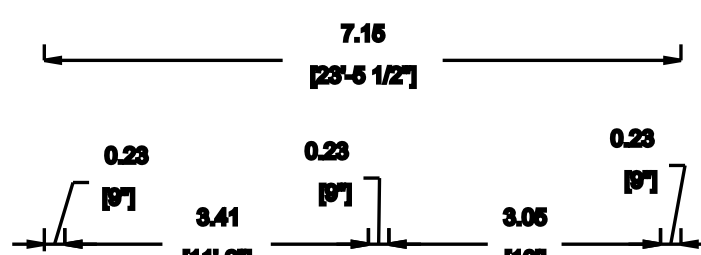

PRO., FIRST FLOOR PLAN


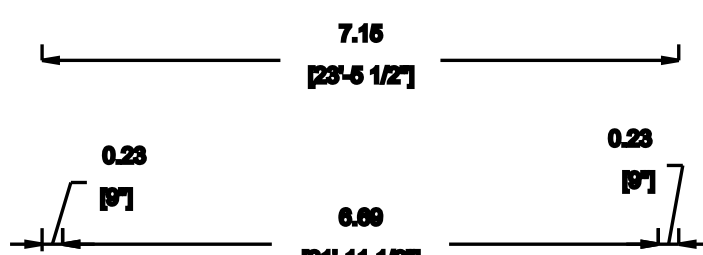


PRO., OPEN TERRACE FLOOR

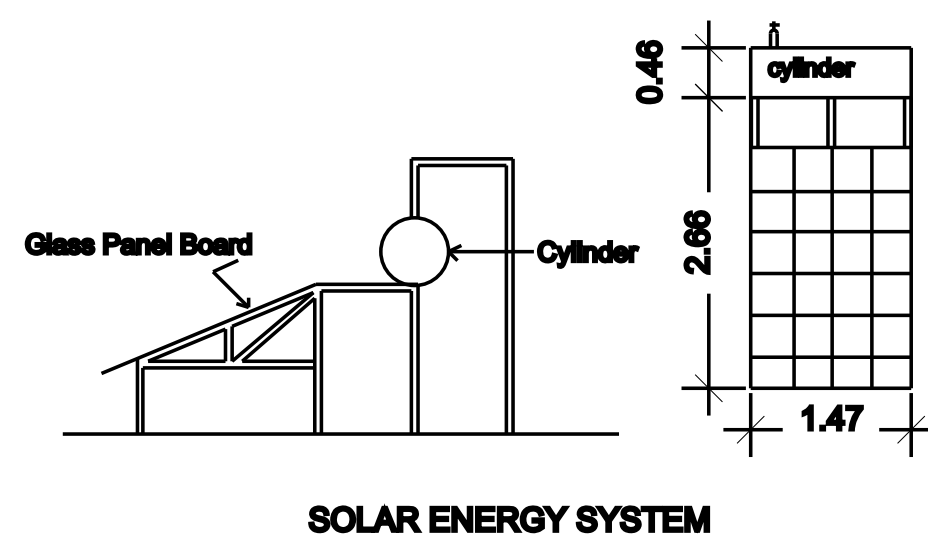


STAIRCASE DETAILS

SCALE: 1 INCH = 4 FEET (OR) 1 CM = 0.8 CM

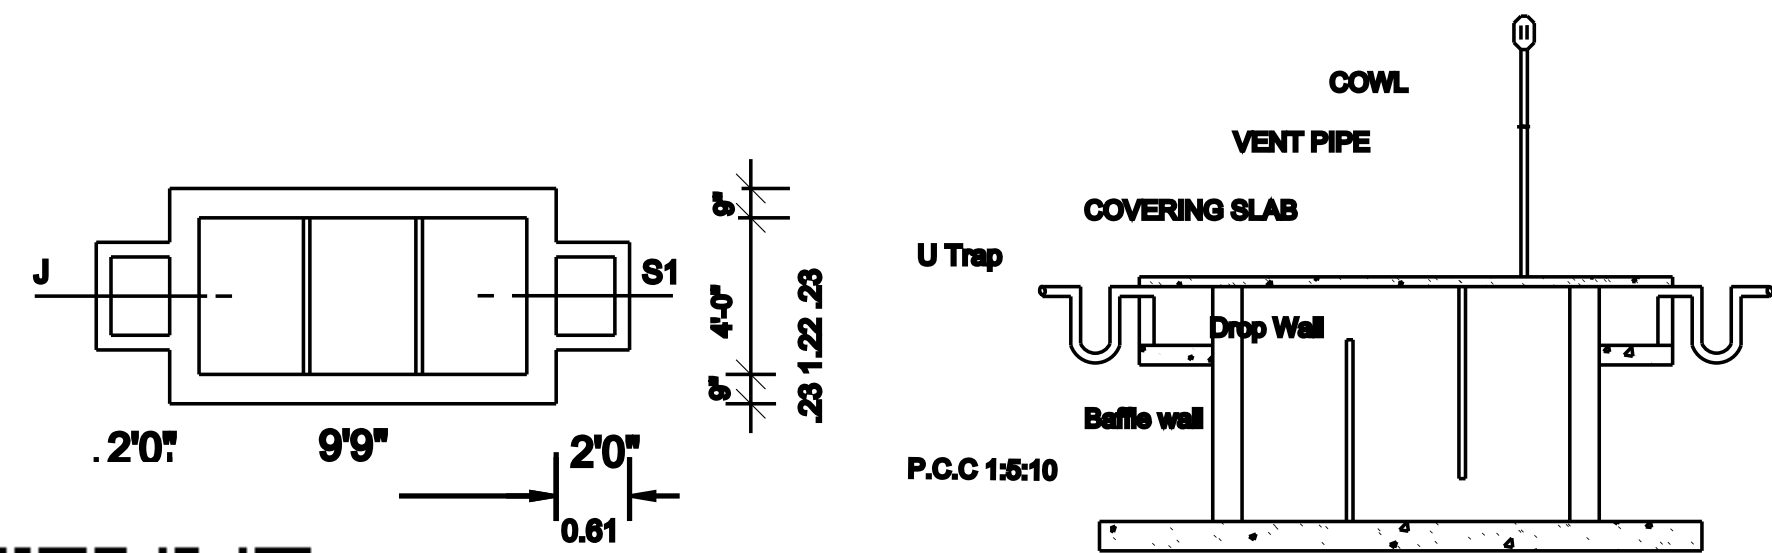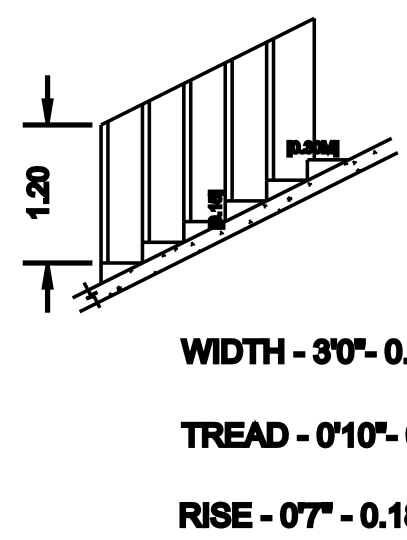


Using 'U' type trap 2 Nos in inlet, outlet & Vent pipe will be covered with
It's proof covering net in inner side and top of vent pipe.


SEPTIC TANK DETAILS

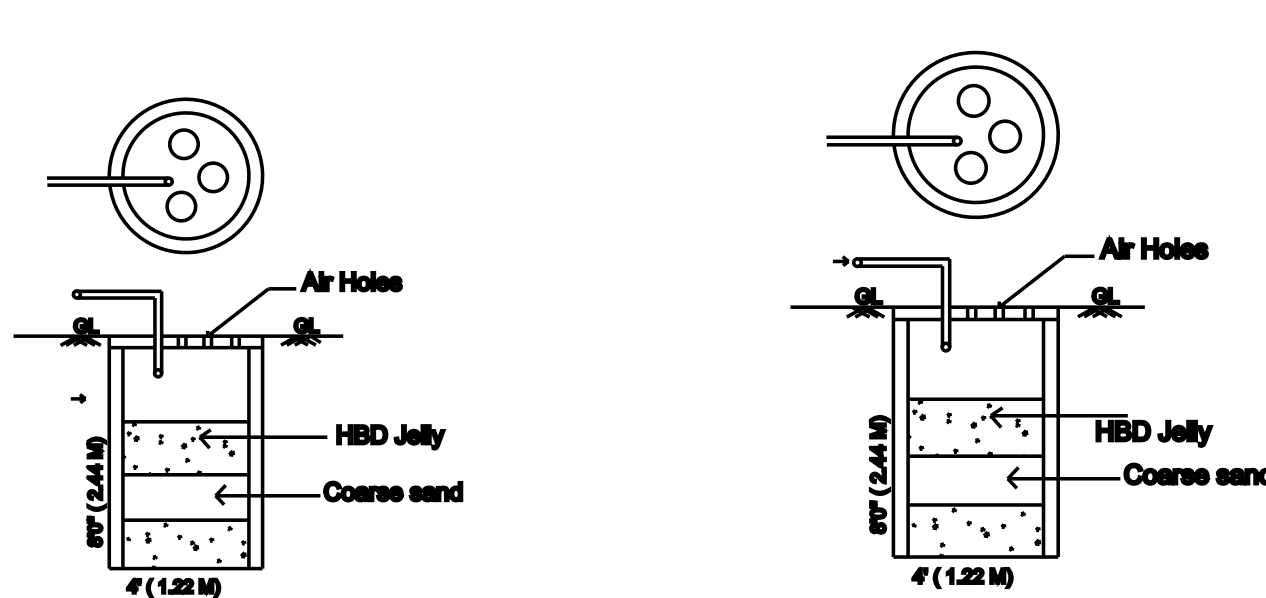


WASTE WATER RECYCLE UNIT

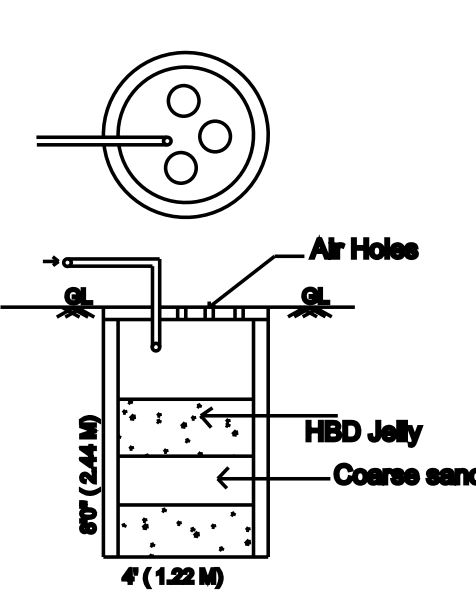

RAIN WATER HARVESTING
TANK DETAIL

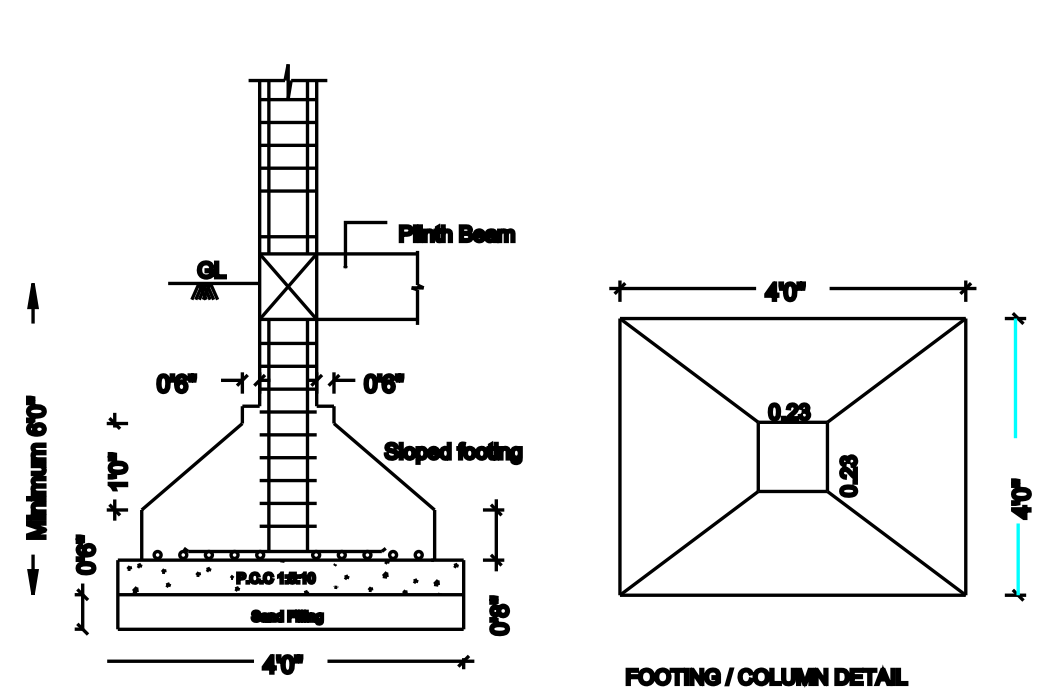

COLUMN DETAILS

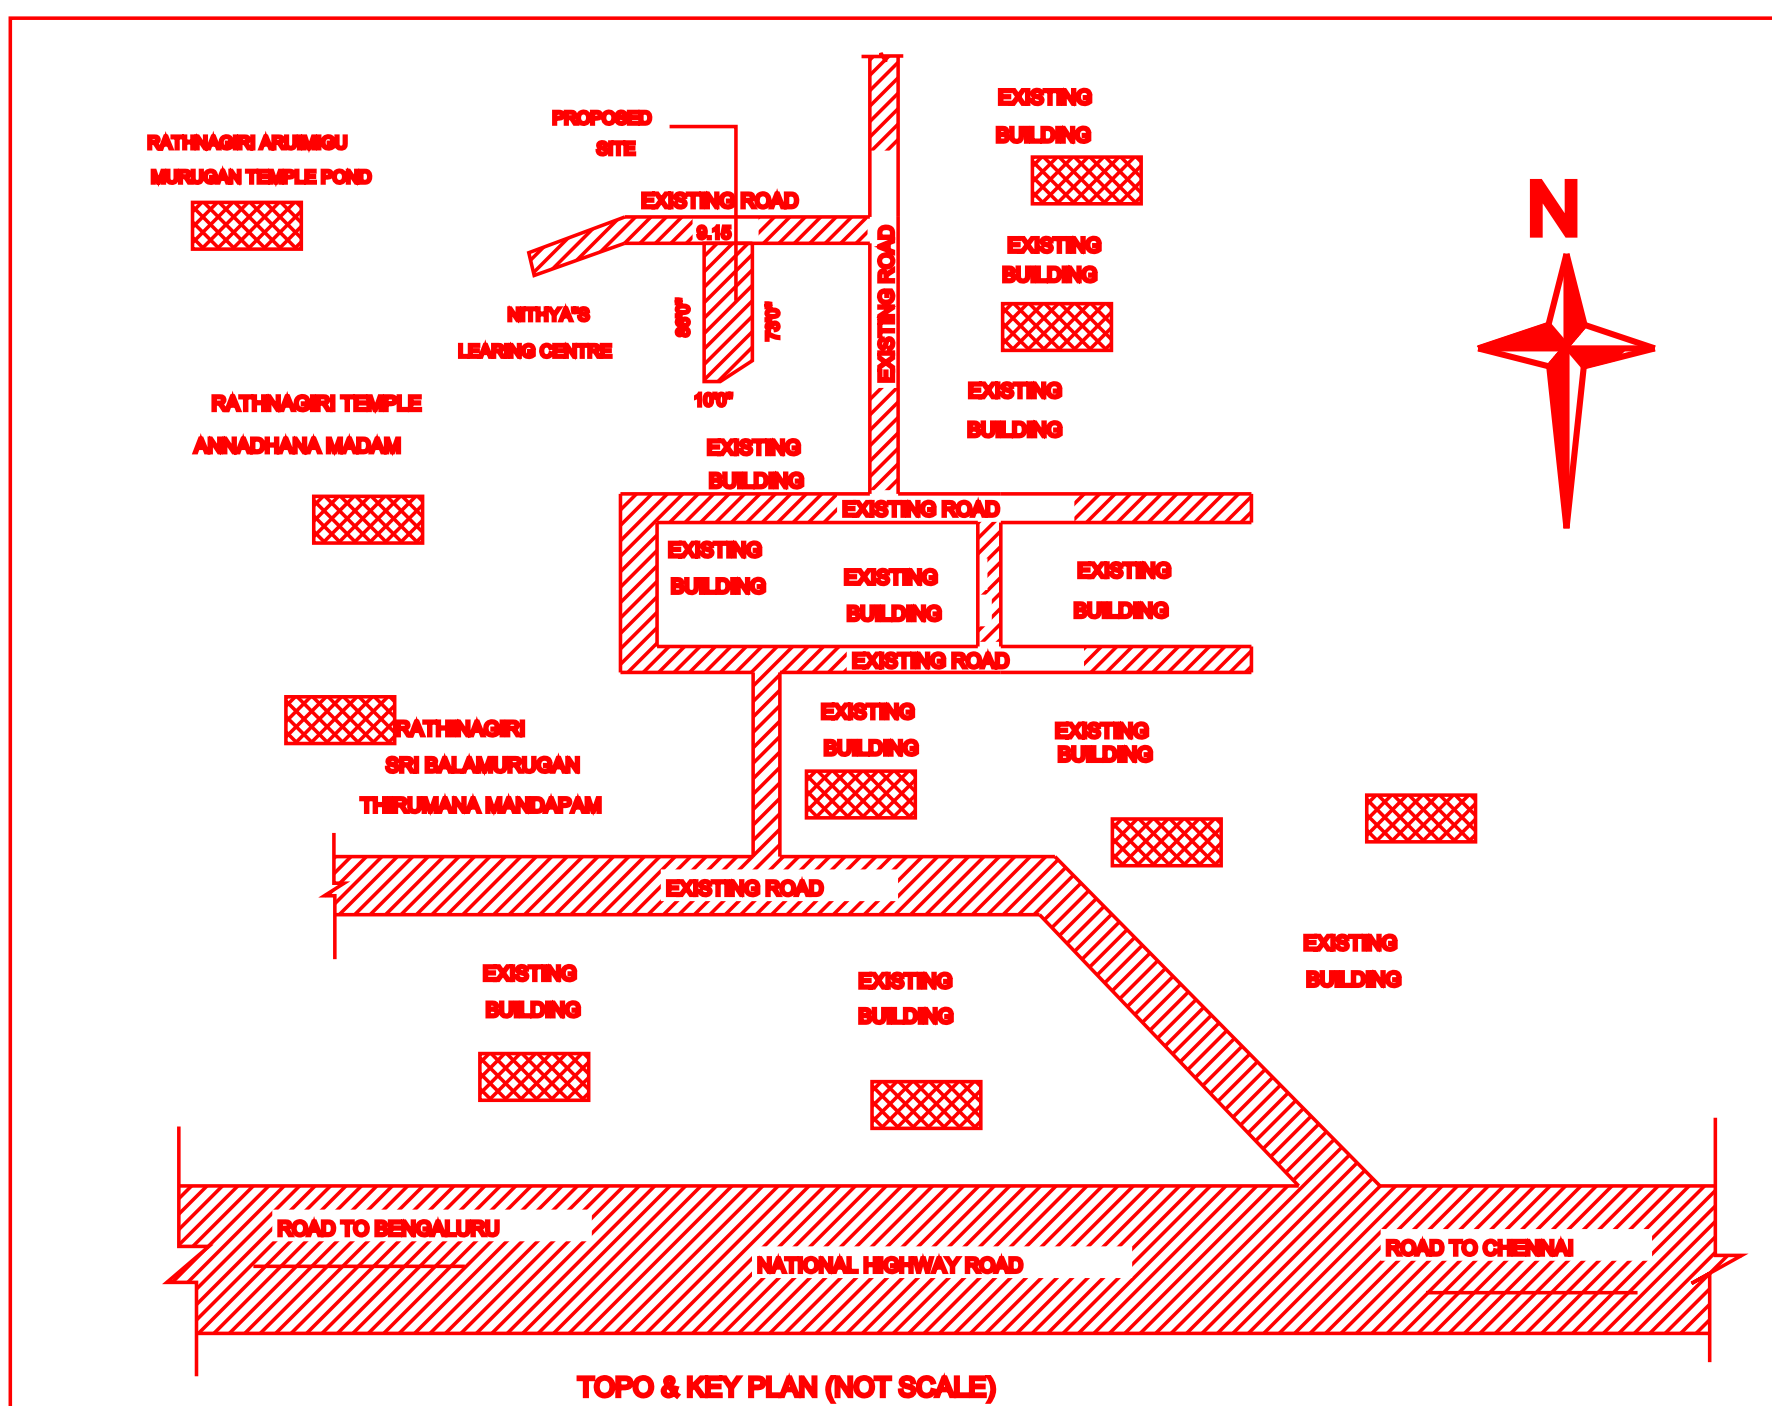

OFFICE USE

SPECIFICATIONS

ALL THE DETAILS ARE SHOWN IN SECTION ON 'J-S'

JOINERY DETAILS	FT	M
M D MAIN DOOR	3'6" X 7'0"	1.07 X 2.13
D DOOR	3'0" X 7'0"	0.91 X 2.13
D1 DOOR	2'6" X 7'0"	0.78 X 2.13
W WINDOW	5'0" X 5'0"	1.52 X 1.52
W1 WINDOW	4'0" X 5'0"	1.22 X 1.52
GW WINDOW	4'0" X 5'0"	1.22 X 1.52
V VENTILATOR	3'0" X 3'0"	0.91 X 0.91

COLOUR INDEX

OWNER'S BOUNDARY SHOWN IN GREEN

PROPOSED CONSTRUCTION SHOWN IN RED

EXISTING ROAD SHOWN IN YELLOW

AREA DETAILS	Sq.ft	Sq.m
TOTAL AREA OF THE SITE	2338.00	217.00
PROPOSED GROUND FLOOR AREA	1300.00	120.84
PROPOSED FIRST FLOOR AREA	1300.00	120.84
PROPOSED HEAD ROOM AREA	126.16	11.72
OPEN AREA OF THE SITE	1038.00	96.52

FLOOR SPACE INDEX

FLOOR AREA RATIO = All Floor area

Plot area
= 241.88
217.00
= 1.11 < 2.00

NO OF DWELLING UNIT - 1NO

OWNER'S SIGNATURE

REGISTERED ENGINEER SIGNATURE

REF:-APP-45-25