

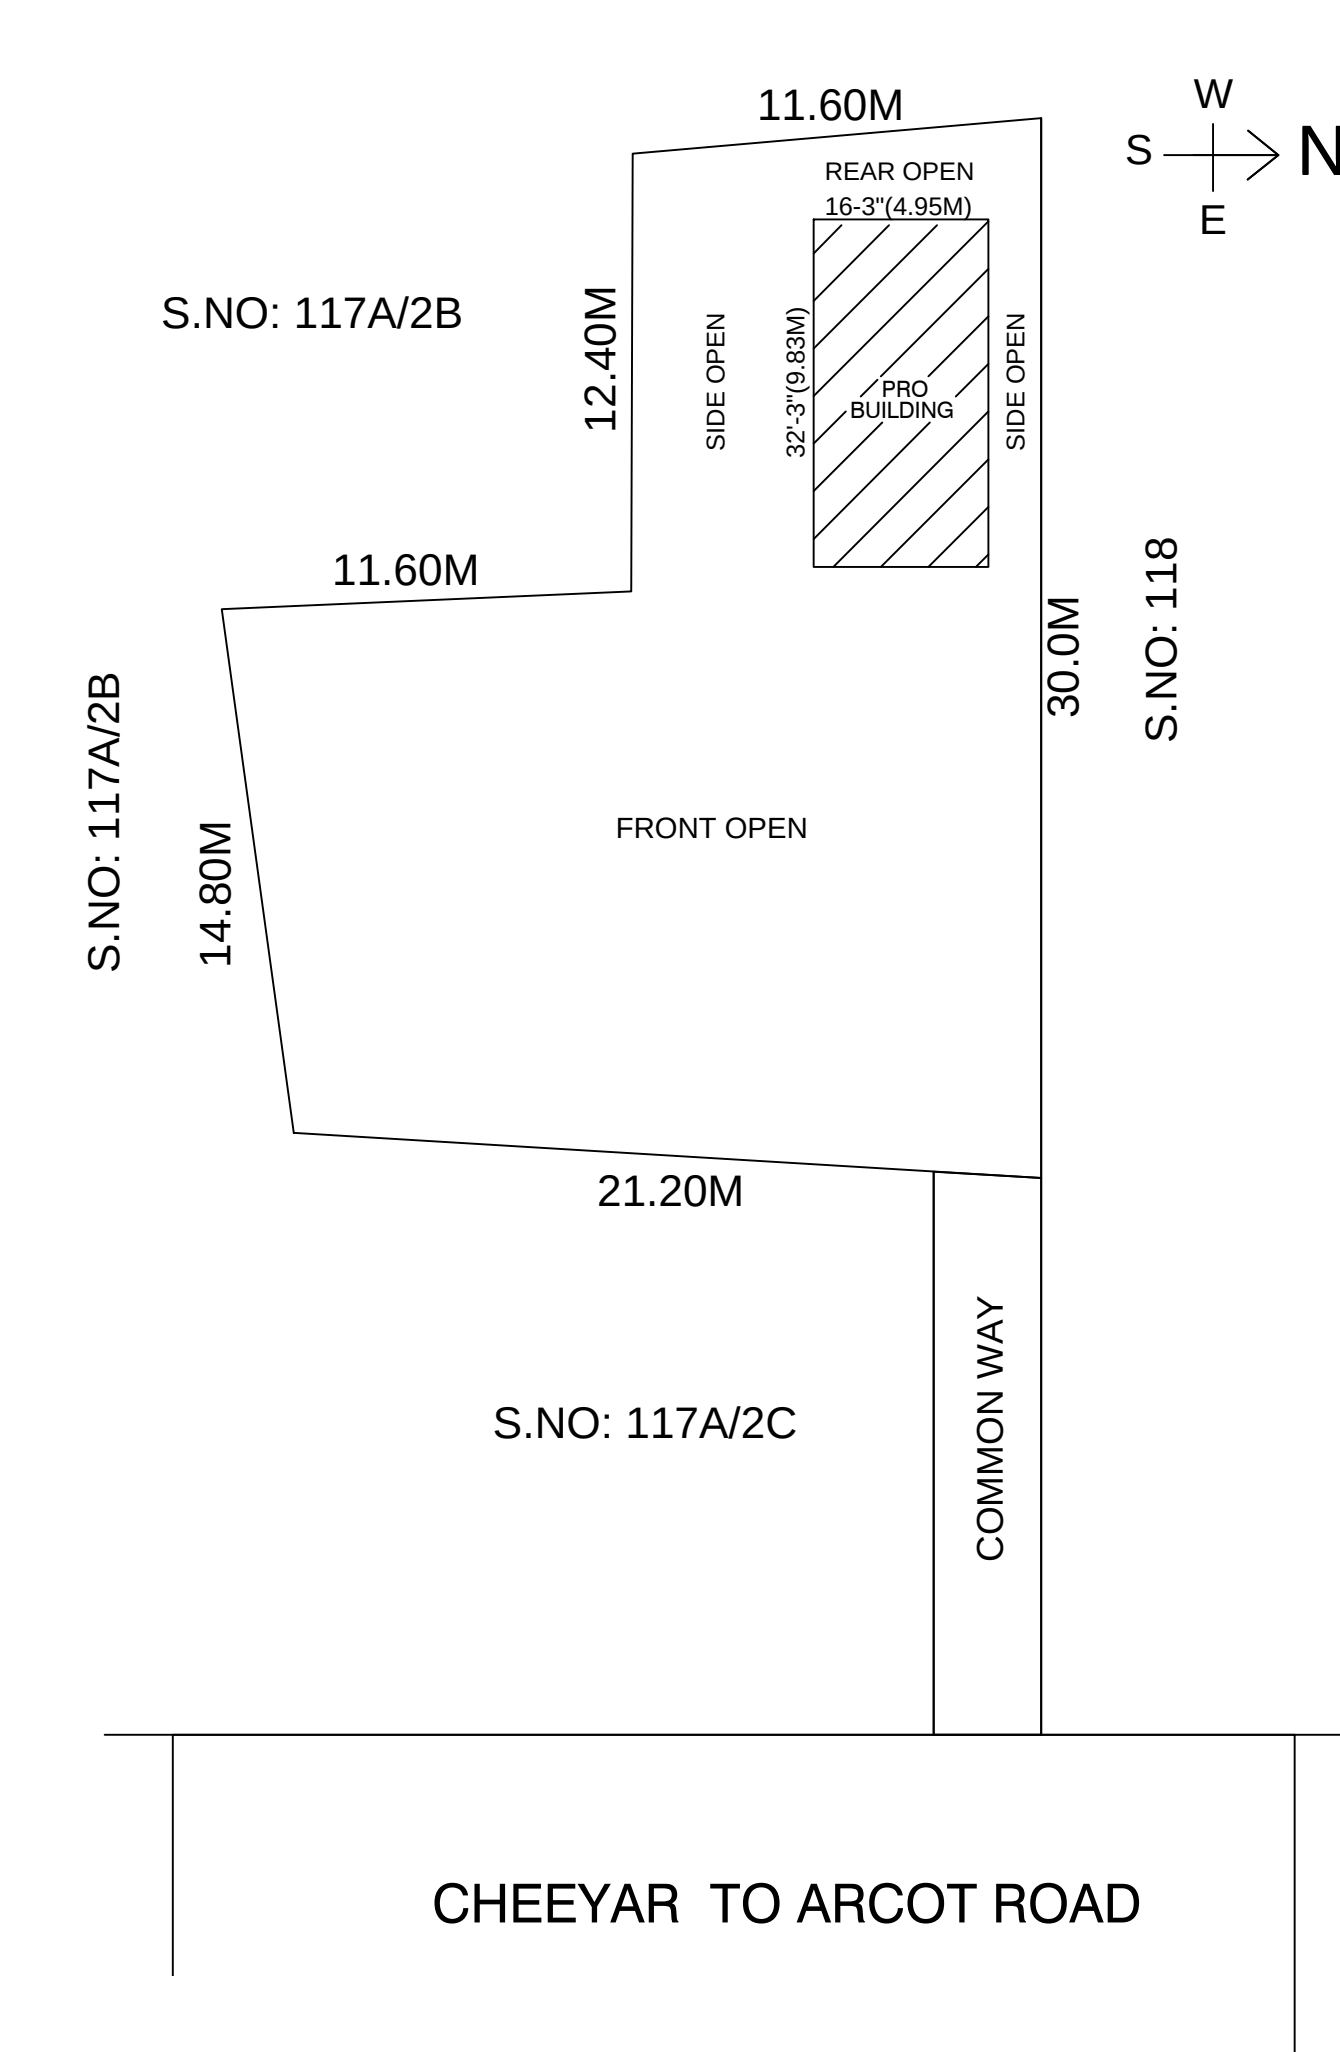
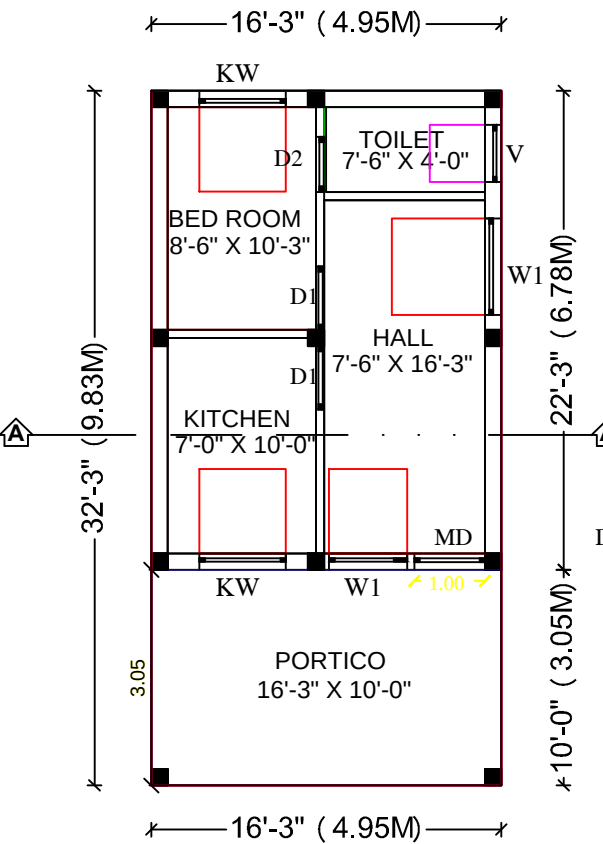






PLAN SHOWING THE PROPOSED CONSTRUCTION OF RESIDENTIAL BUILDING IN GROUND FLOOR AT OLD SURVEY NO: 117A/2, PATTA NO: 782, NEW SURVEY NO: 117A/2A, KADAPANTHANGAL VILLAGE, KEERAMBADI VILLAGE PANCHAYAT, ARCOT TALUK, RANIPET DISTRICT.

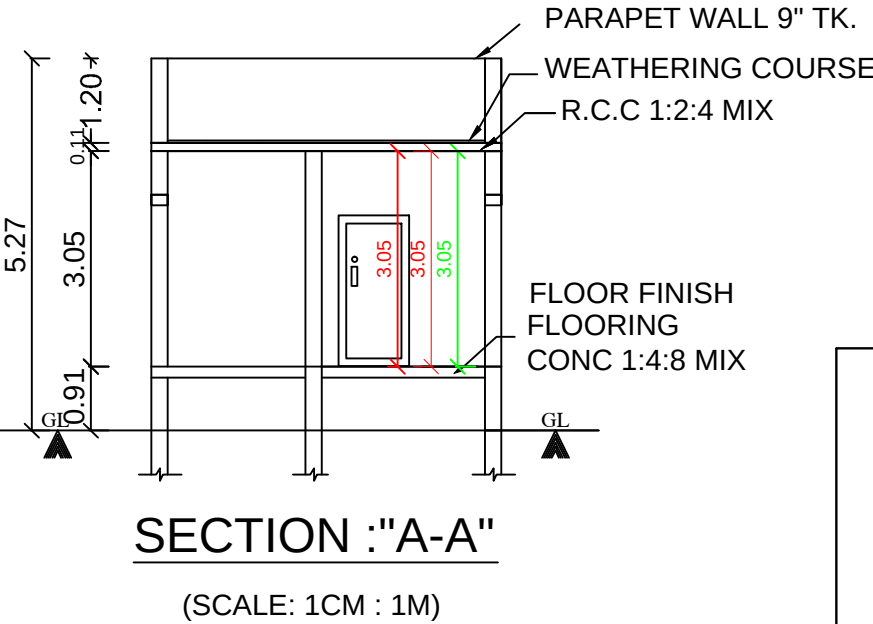

SITE PLAN
(SCALE: 1CM : 1M)

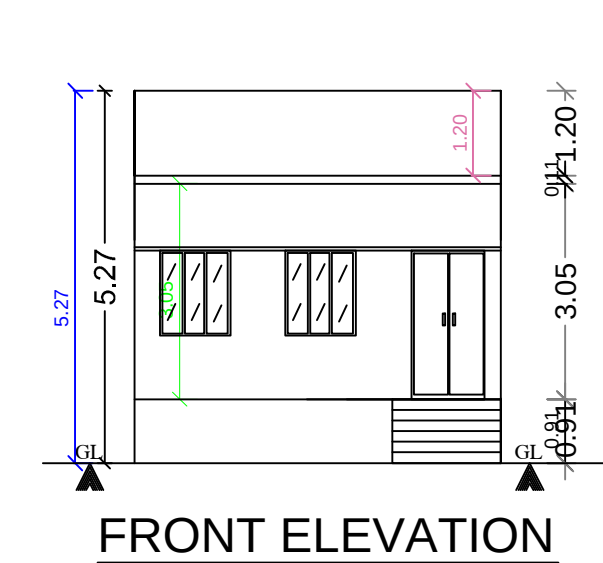

GROUND FLOOR PLAN

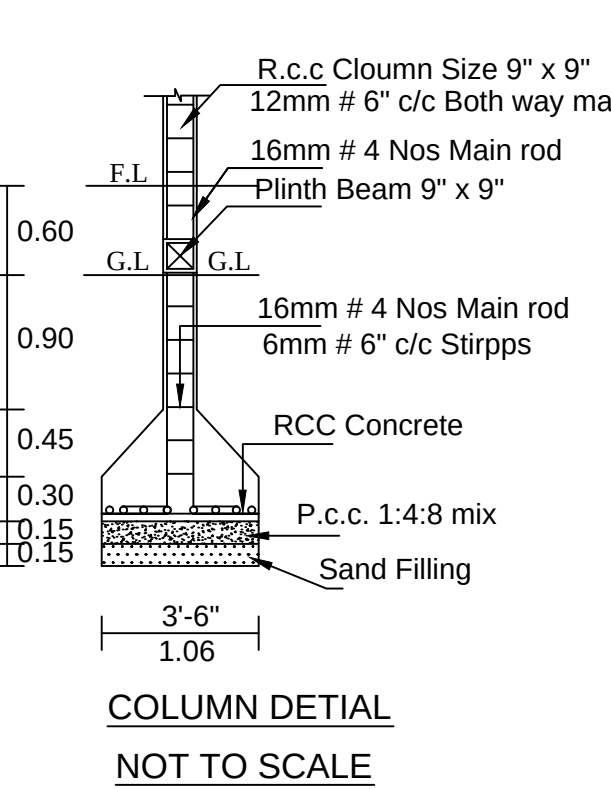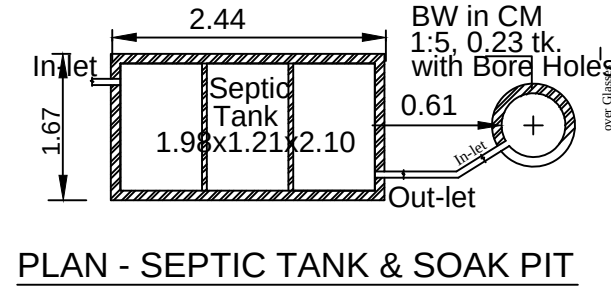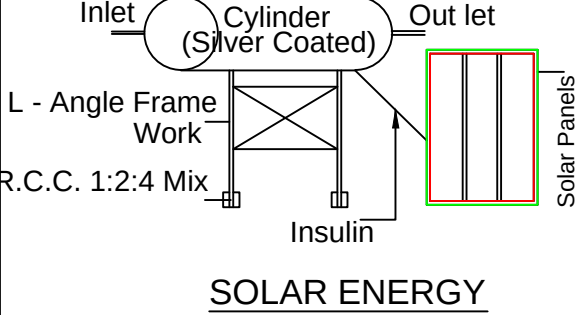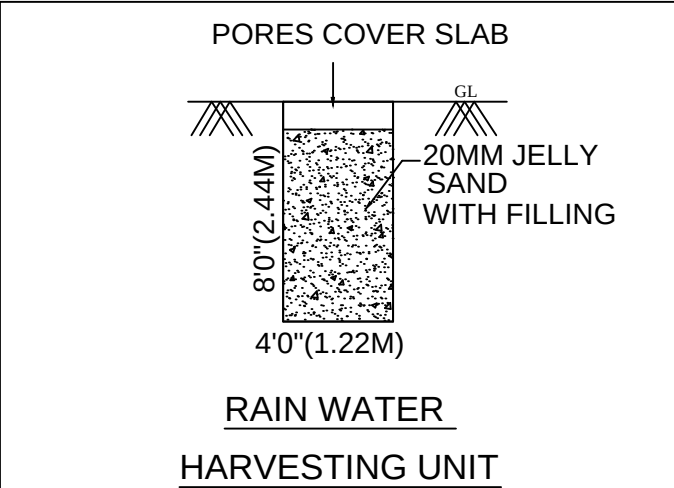

COLOR INDEX
OWNER BOUNDARY SHOWN GREEN
PROPOSED CONSTRUCTION SHOWN RED
EXISTING ROAD SHOWN YELLOW

LOCATION PLAN

JOINERY DETAILS:


DESCRIPTION	FEET	METER
MD	MAIN DOOR	3'-3" X 7'-0"
D1	INNER DOOR	3'-0" X 7'-0"
D2	TOILET DOOR	2'-6" X 7'-0"
W1	WINDOW	4'-0" X 4'-6"
W2	WINDOW	3'-6" X 4'-6"
V	VENTILATER	2'-0" X 1'-6"

AREA DETAILS:

DESCRIPTION OF THE WORK	Sq. ft.	Sq. M.
TOTAL AREA OF THE SITE	5380.00	500.00
PROPOSED GROUND FLOOR AREA	524.00	48.66
OPEN SPACE AREA	4856.00	451.34
TOTAL FSI AREA: 524.00 Sq Ft (OR) 48.66 Sq M		

OWNER'S: 1. Mr. K.S. NATARAJAN. 2. Mrs. N. MUNJULA

01. Mr. K.S. NATARAJAN
02. Mrs. N. MANJULA
APPLICANT'S

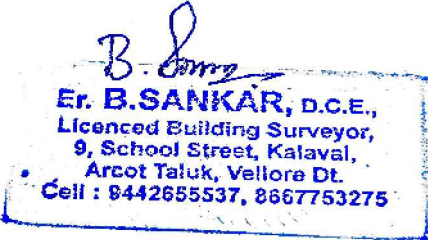

ENGINEER