


PLAN SHOWING THE PROPOSED CONSTRUCTION OF A RCC ROOF

SHOP & RESIDENTIAL BUILDING IN S. F. NO: 475 / 1, PATTA NO: 1534,

PATTA SUB - DIVISION S. F. NO: 475 / 1A5, AT VALLUVAMPAKKAM ROAD,


VALLUVAMPAKKAM VILLAGE, WALAJA TALUK, RANIPET DISTRICT.

OWNER NAME : THIRU. M. KUMAR S/O THIRU. MARI.

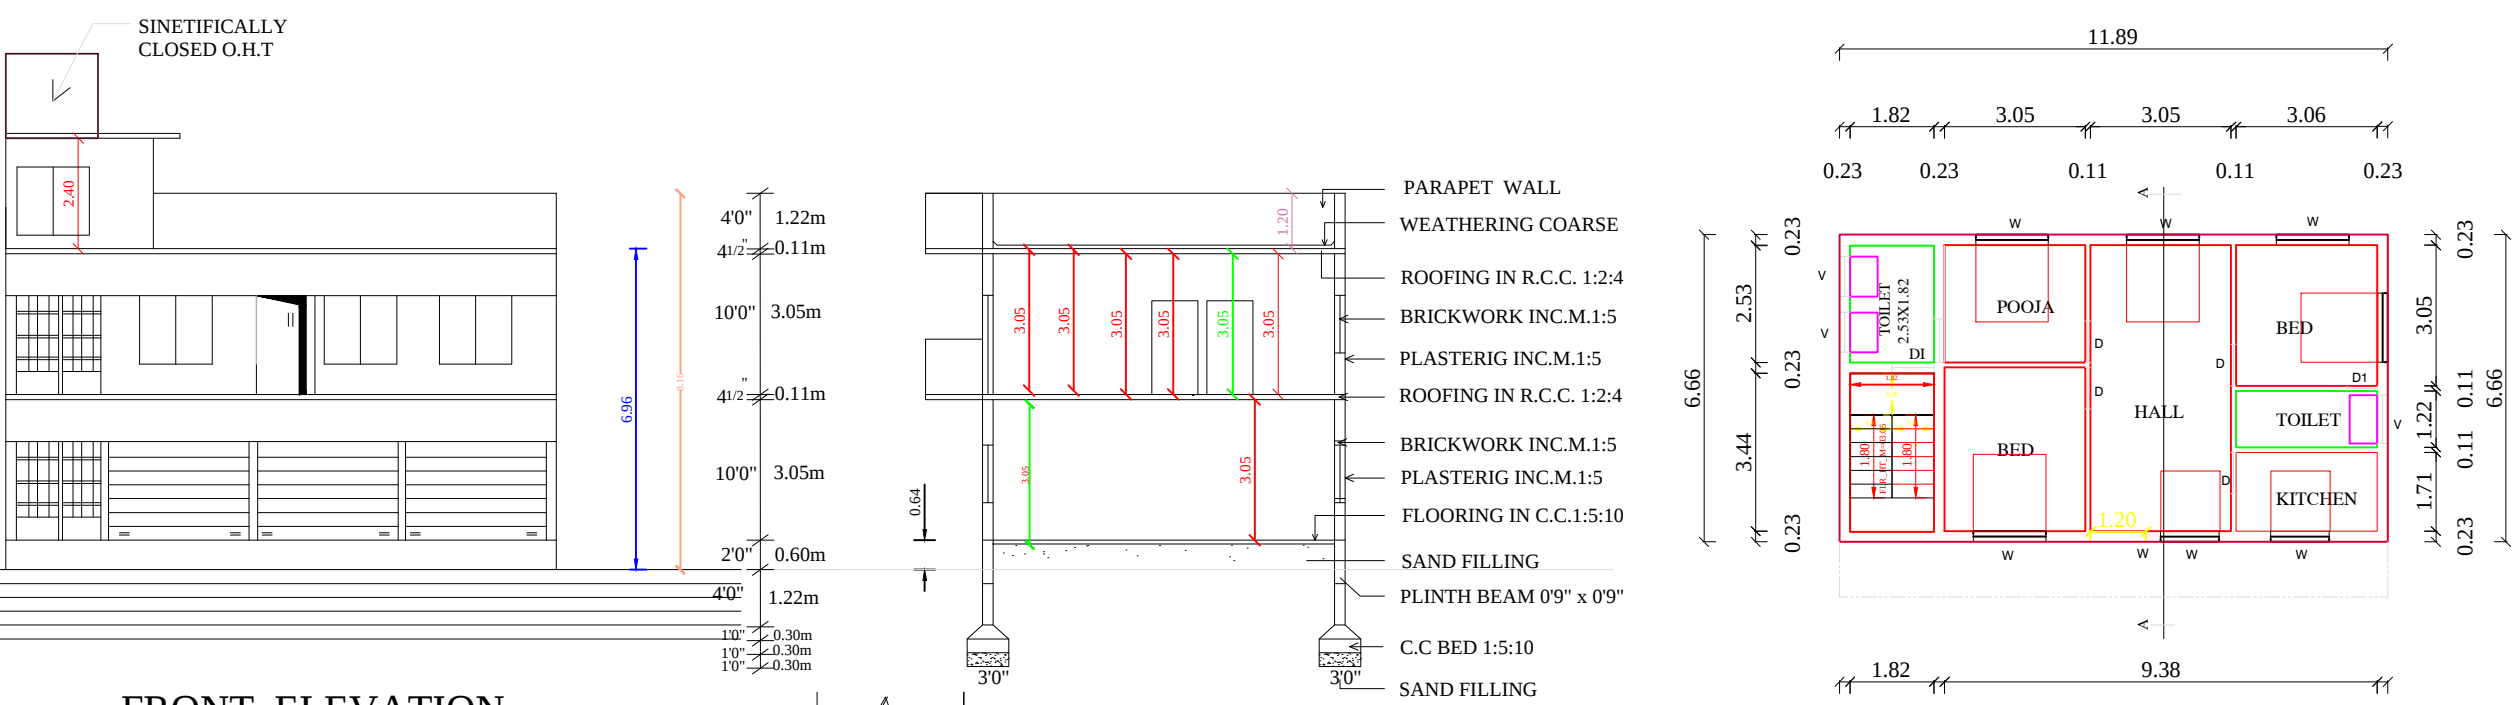

FRONT ELEVATION

SECTION ON "AA"

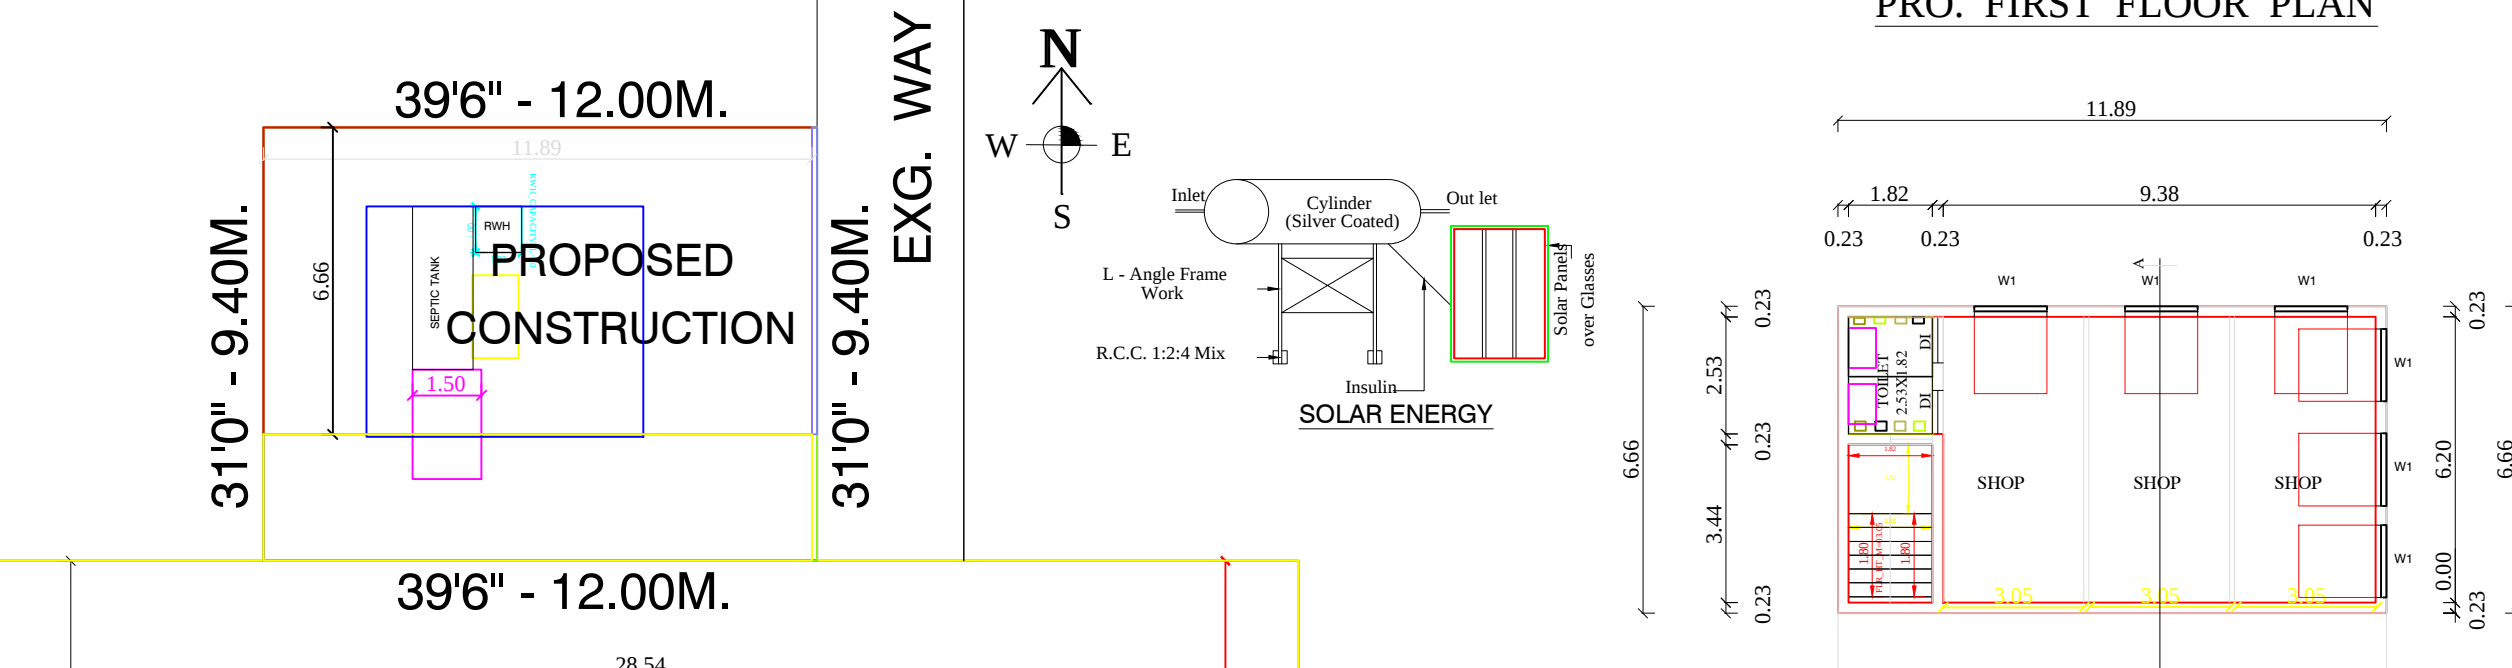


PROPOSED CONSTRUCTION

SOLAR ENERGY

PRO. FIRST FLOOR PLAN

PRO. GROUND FLOOR PLAN

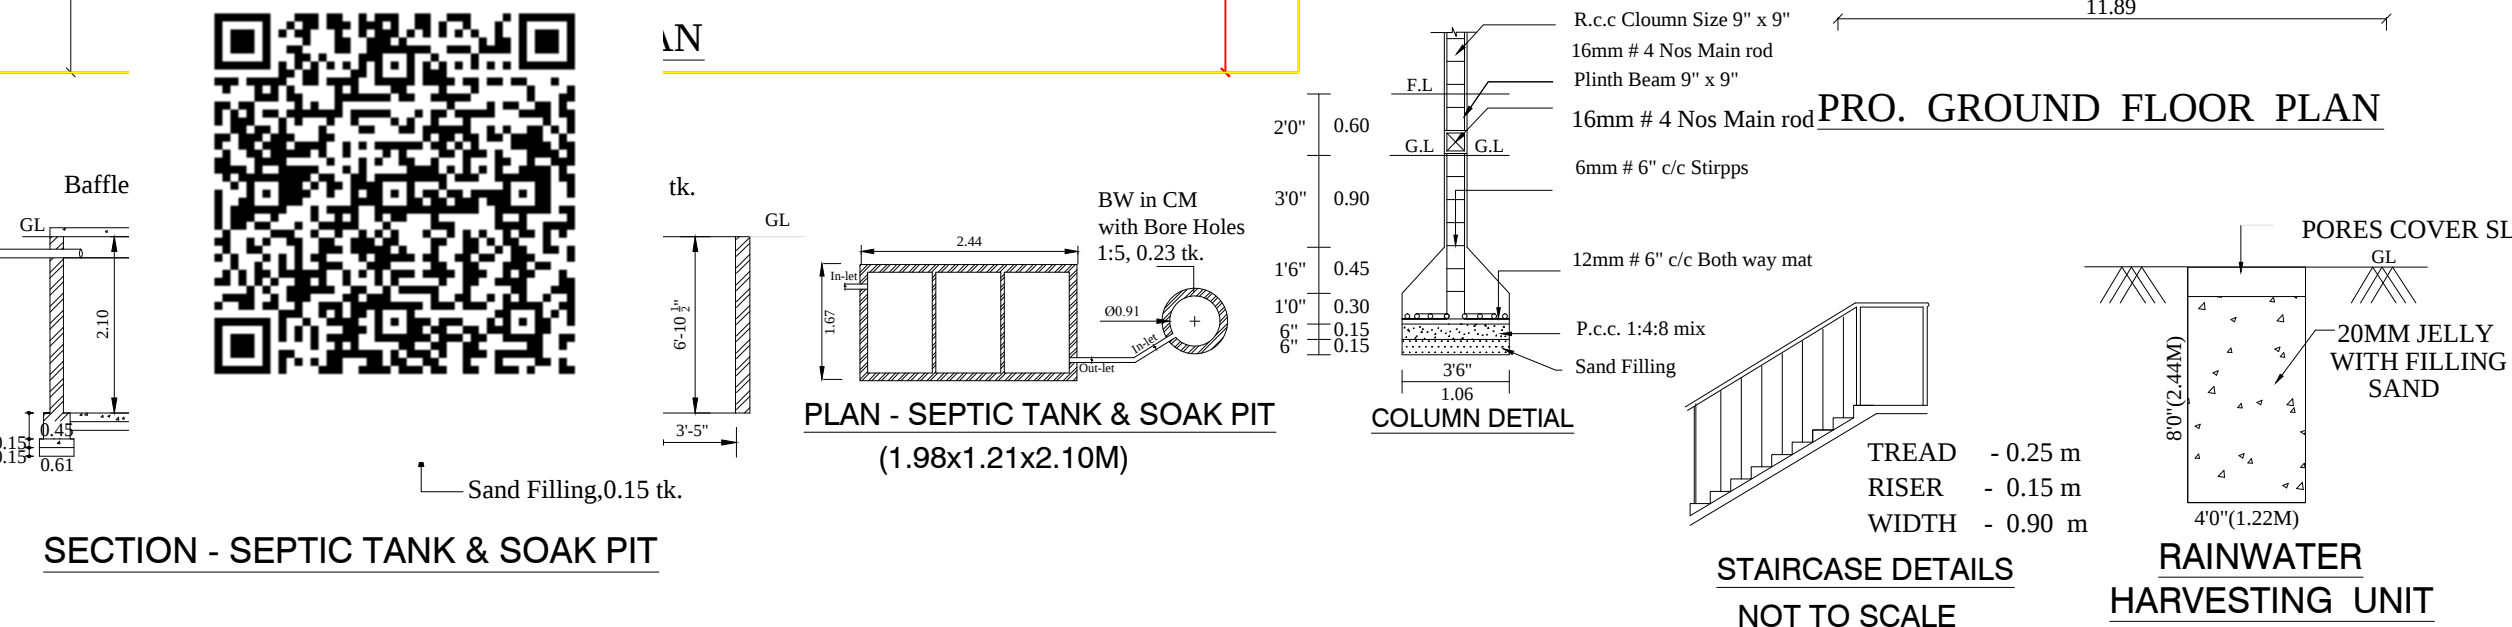


PLAN - SEPTIC TANK & SOAK PIT (1.98x1.21x2.10M)

COLUMN DETIAL

STAIRCASE DETAILS NOT TO SCALE

RAINWATER HARVESTING UNIT

TOPO PLAN FOR 100M RADIUS

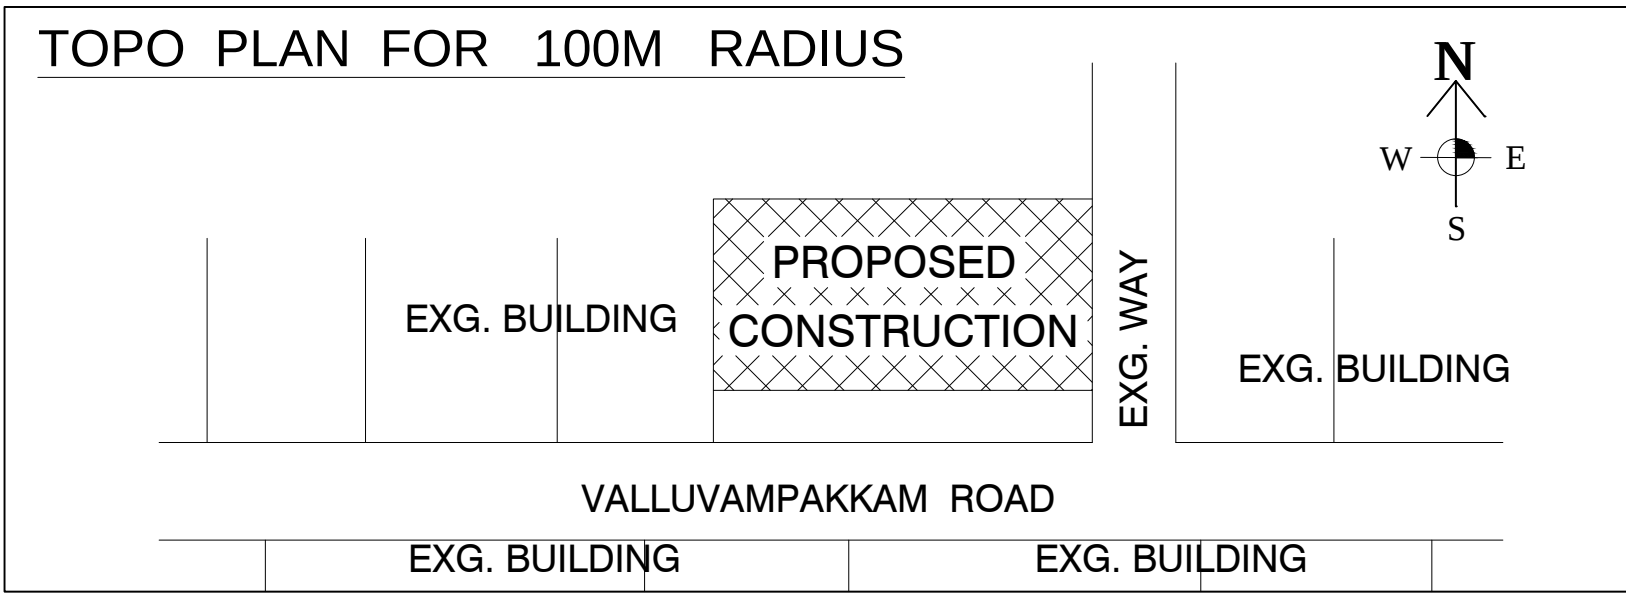

JOINERY DETAILS

DESCRIPTION OF THE WORK FEET/ METER

RS	SHUTTER	10'-0" X 8'-0"	3.05 X 2.44
D	DOOR	3'-0" X 7'-0"	0.91 X 2.10
D1	TOILET DOOR	2'-6" X 7'-0"	0.76 X 2.10
W	WINDOW	4'-6" X 4'-0"	1.37 X 1.22
W1	WINDOW	5'-0" X 6'-0"	1.52 X 1.83
V	VENTILATOR	2'-6" X 2'-0"	0.76 X 0.61

AREA DETAILS

DESCRIPTION	SQ FT	SQ M
TOTAL AREA OF THE DOCUMENT	1224.50	113.80
PROPOSED G. F. AREA (SHOP)	852.39	79.19
PROPOSED F. F. AREA (HOUSE)	852.39	79.19
OPEN SPACE AREA	372.11	34.61
TOTAL FSI AREA	1704.78	158.38

M. G. Long

(M. KUMAR)

APPLICANT SIGNATURE

Er. M. MADHAVAN, B.E., M.B.A.,
Consulting Civil Engineer
Licenced Building Surveyor
Engineers - Grade - 1
Reg. No. 031/LS/20219/00017
#37/25, Bujanner Street, (Upatala),
(Opp.) HDFC Bank, Walajapet - 632 513.
Cell : 9443543036

ENGINEER