



PLAN SHOWING THE PROPOSED CONSTRUCTION OF RESIDENTIAL BUILDING IN
GROUND FLOOR & FIRST FLOOR AT SURVEY NO: 522 & 554/1, NEW SURVEY NO: 522/1 &
554/A1A, PATTA NO'S : 6140 & 6150 , NEW SURVEY NO'S : 552/22 & 554/8, PLOT NO: 141,
" ANNAMALAI NAGAR", PULIVAM VILLAGE PANCHAYAT, SHOLINGUR TALUK, RANIPET DISTRCIT.

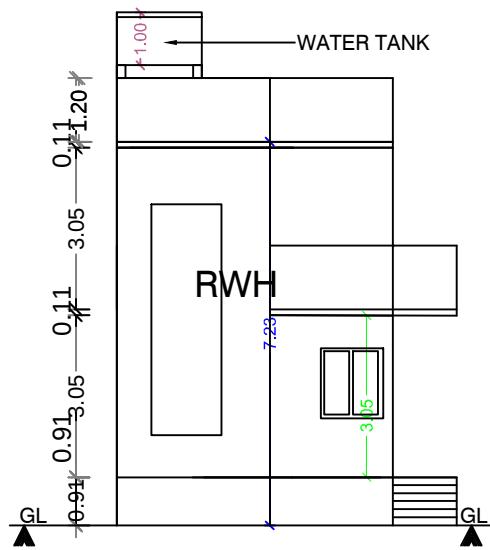


FRONT ELEVATION

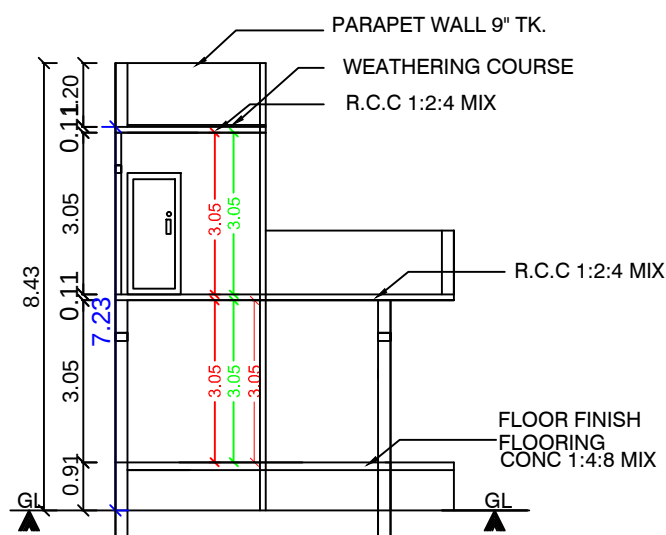


SECTION : "A-A"


(SCALE: 1CM : 1M)

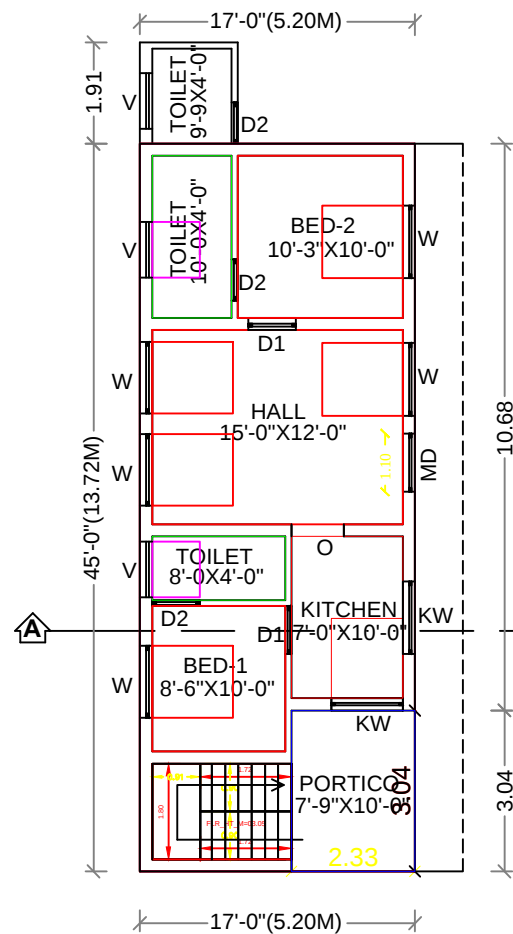

GROUND FLOOR PLAN

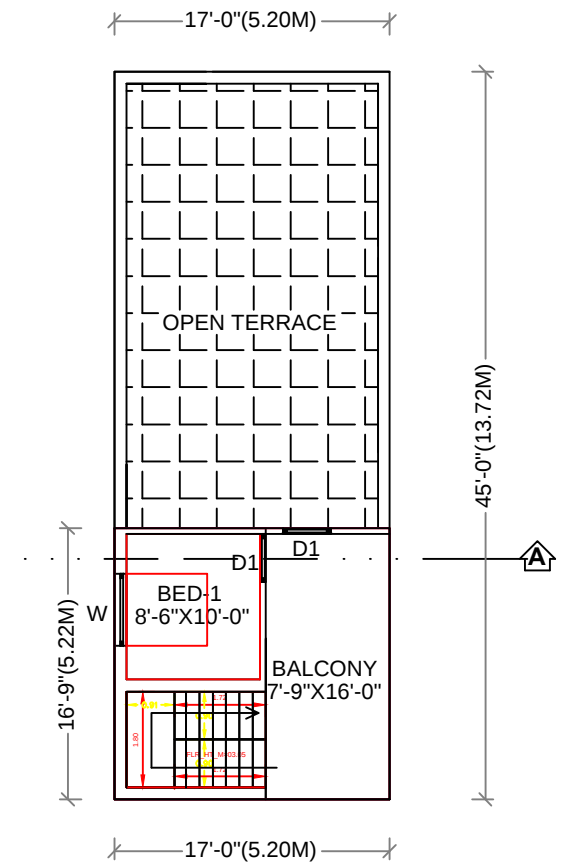



FIRST FLOOR PLAN

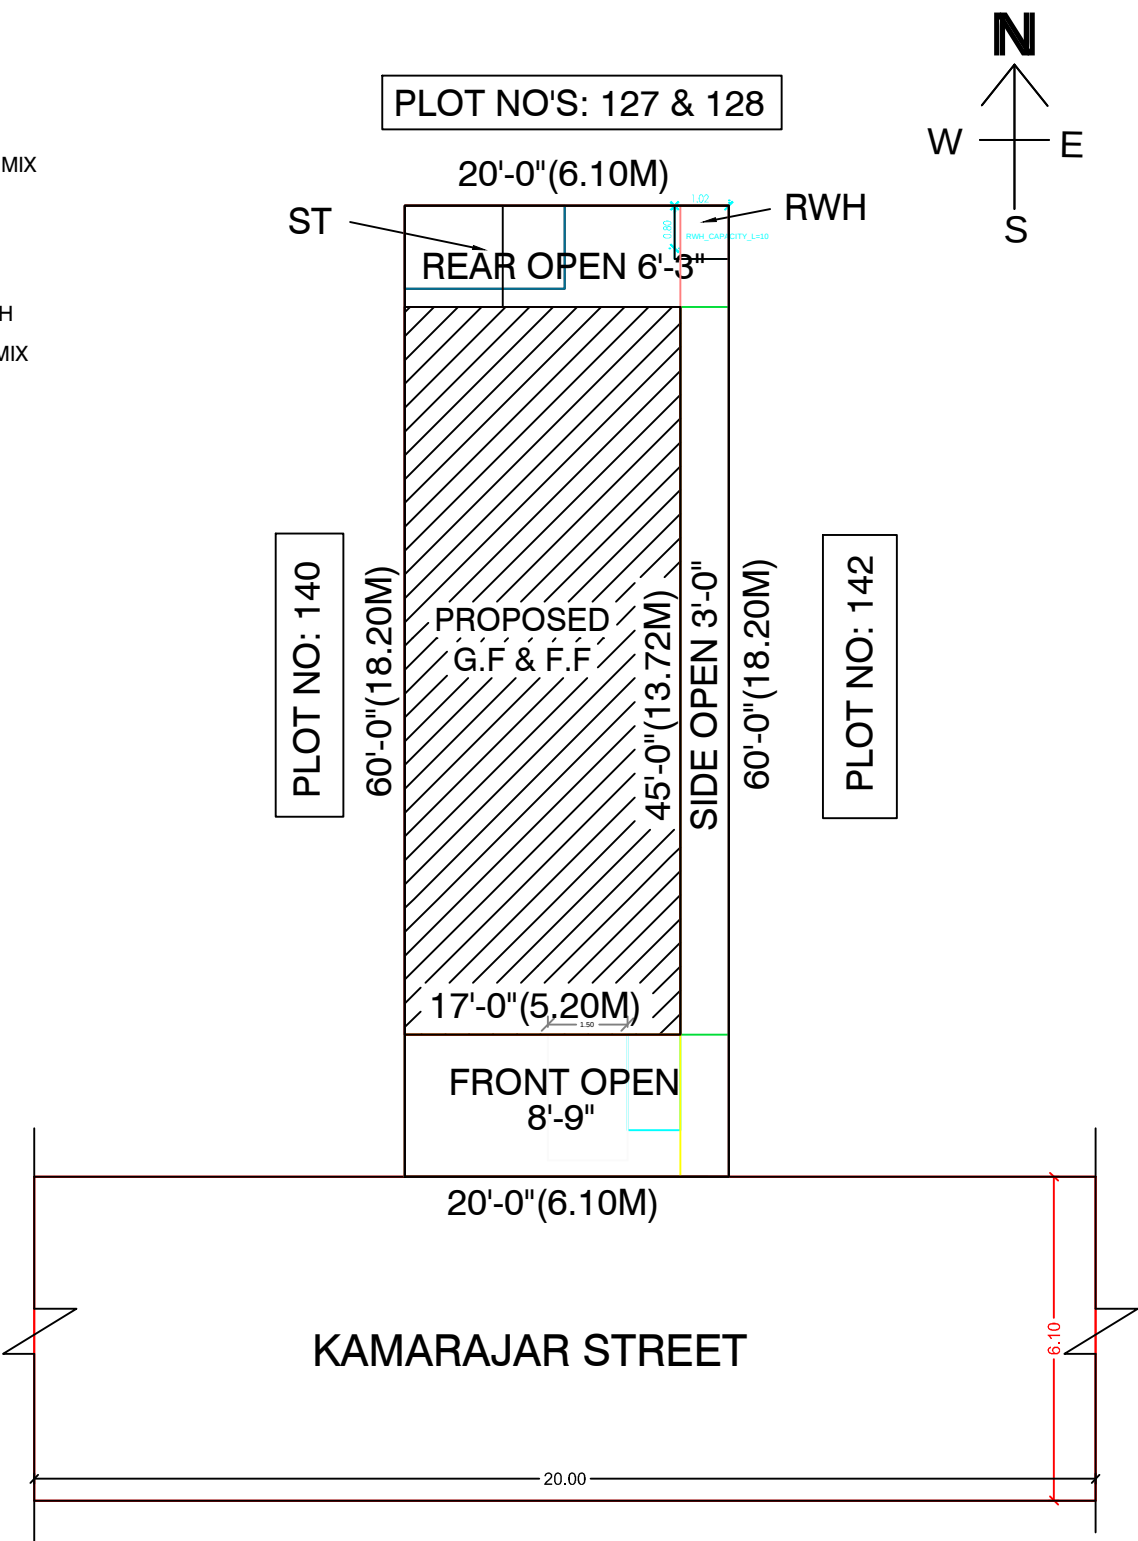


SITE PLAN

(SCALE: 1CM : 1M)

LOCATION PLAN

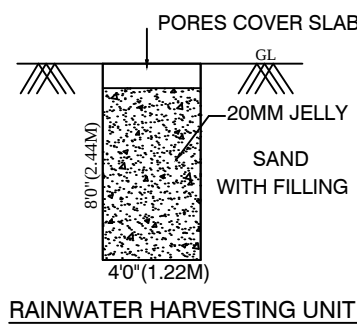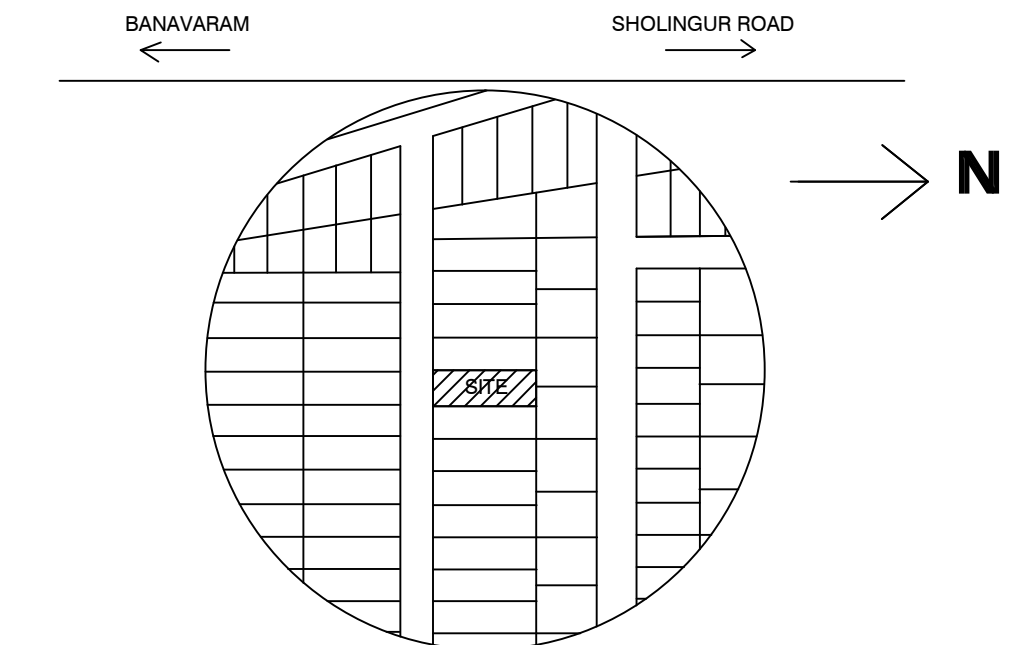

RAINWATER HARVESTING UNIT

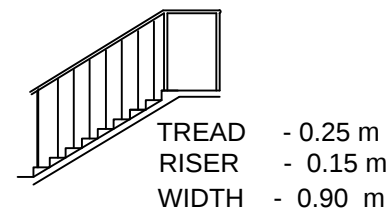

STAIRCASE DETAILS

JOINERY DETAILS:

	DESCRIPTION	FEET	METER
MD	MAIN DOOR	4'-0" X 7'-0"	1.22 X 2.10
D1	INNER DOOR	3'-3" X 7'-0"	1.00 X 2.10
D2	TOILET DOOR	2'-6" X 7'-0"	0.76 X 2.10
W1	WINDOW	4'-6" X 4'-6"	1.37 X 1.37
KW	WINDOW	3'-6" X 4'-6"	1.06 X 1.37
V	VENTILATER	3'-0" X 2'-6"	0.91 X 0.76


AREA DETAILS:

DESCRIPTION OF THE WORK	Sq. ft.	Sq. M.
TOTAL AREA OF THE SITE	1200.00	111.50
PROPOSED GROUND FLOOR AREA	765.00	71.11
PROPOSED FIRST FLOOR AREA	285.35	26.52
OPEN SPACE AREA	435.00	40.39
TOTAL FSI AREA: 1050.35 SQ FT (OR) 97.63 SQ M		


OWNER: Mr. K. LAKSHMANAN. S/O Mr. KALAN.

Mr. K. LAKSHMANAN
APPLICANT


Er. S. SRINIVASAN, B.Tech., Pro.in Cadd.,
Govt. Approved Licensed Building Surveyor,
Engineer Grade - III
(Ammoor Town Panchayat)
No: 32/1, Bajana Kovil Street,
Ammoor, Walaja Tk, Ranipet Dist. - 632 501
Cell: +91, 98944 37144
ENGINEER

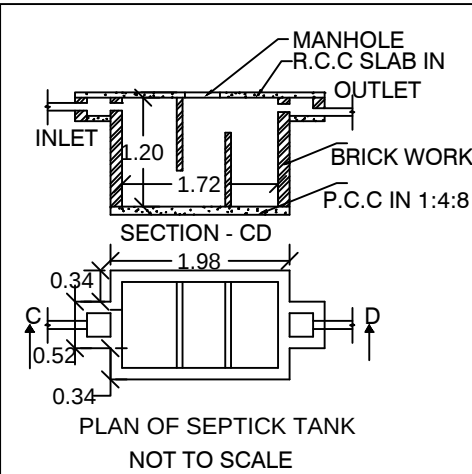

PLAN OF SEPTIC TANK
NOT TO SCALE

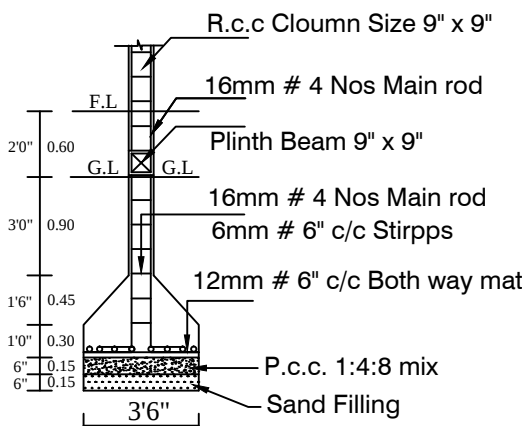

COLUMN DETAIL

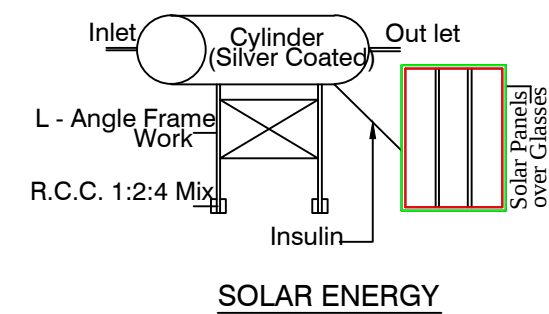

SOLAR ENERGY

COLOUR INDEX

OWNER BOUNDARY SHOWN GREEN
PROPOSED CONSTRUCTION SHOWN RED
EXISTING ROAD SHOWN YELLOW