
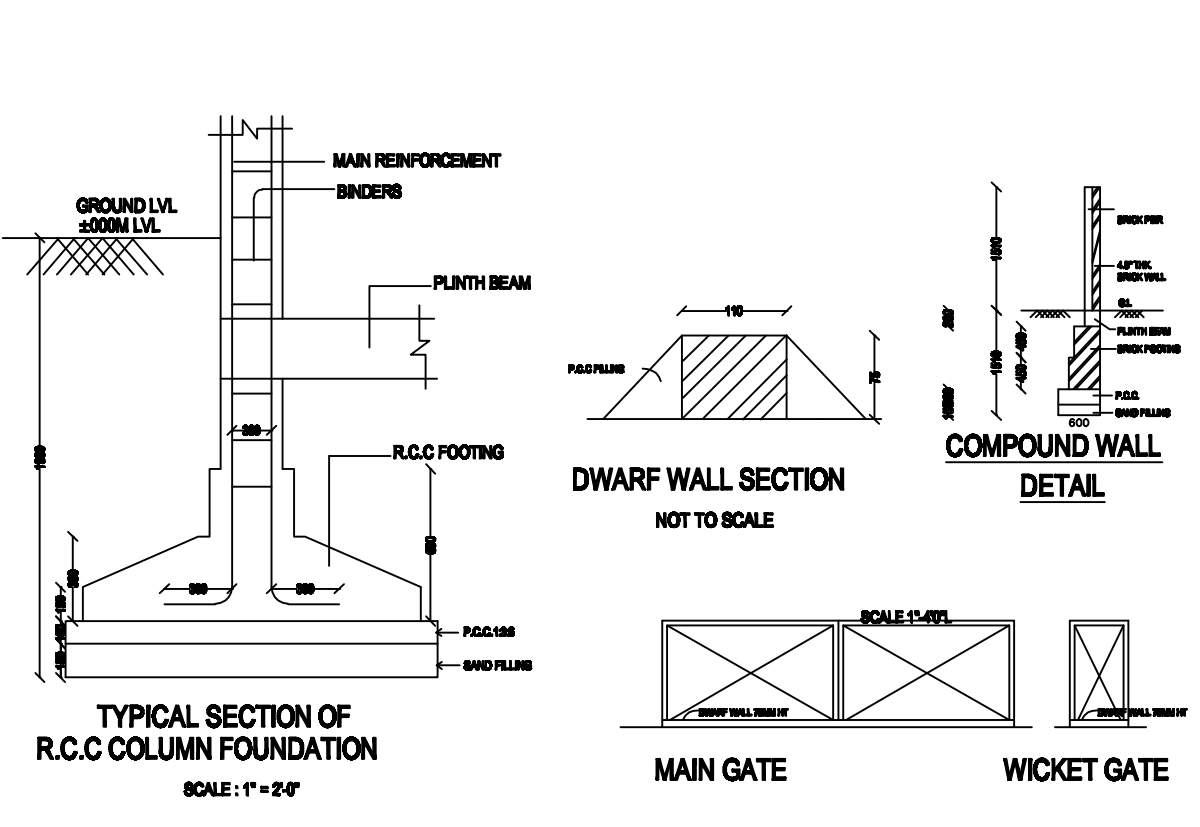
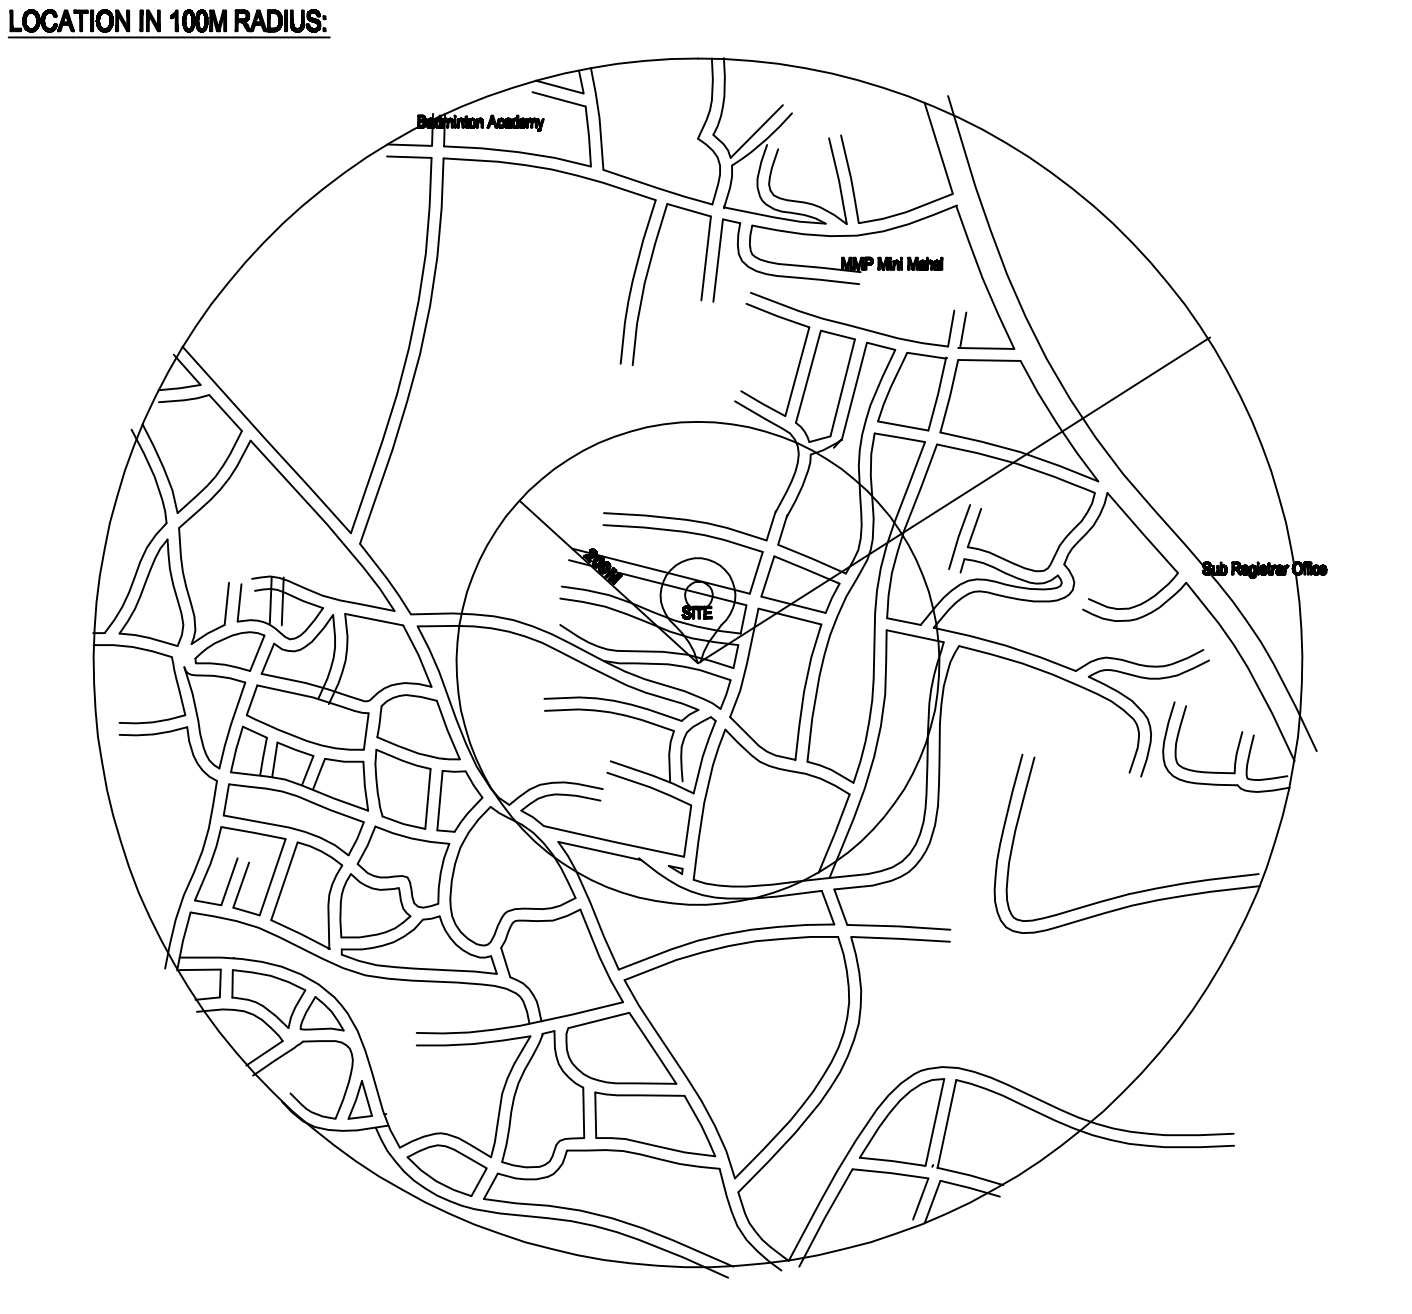
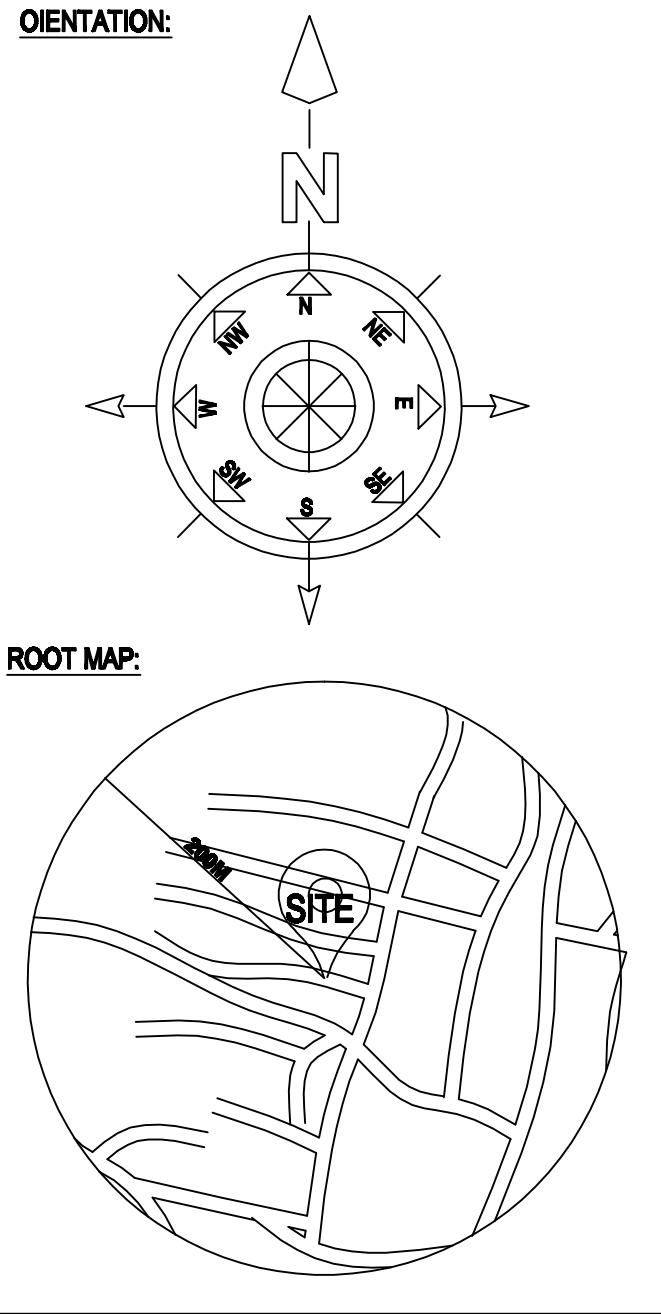





PLAN SHOWING THE PROPOSED CONSTRUCTION OF R.C.C ROOF RESIDENTIAL BUILDING
OLD S.NO. 824/3, NEW S.NO. 824/50B, PLOT.NO. 50, VANNIVEDU VILLAGE
WALAJAPET TOWN AND TALUK, RANIPET DISTRICT.

(OWNERS NAME: Mrs. F. Azeemunnisa)

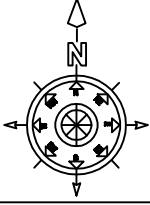

RAIN WATER HARVESTING

SOLAR ENERGY SYSTEM

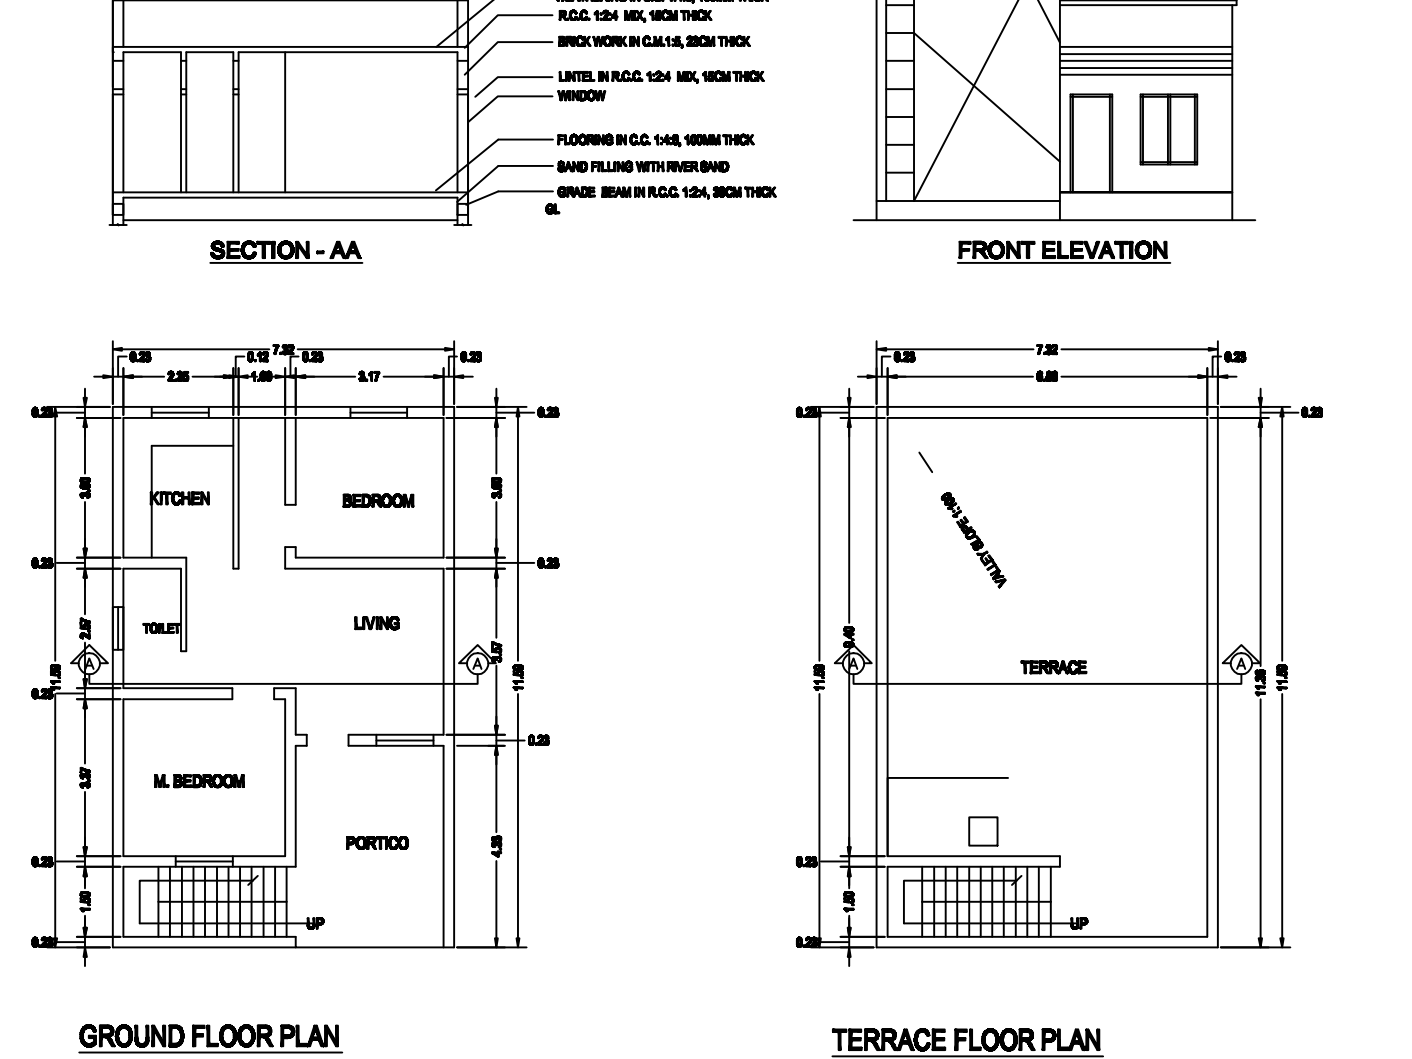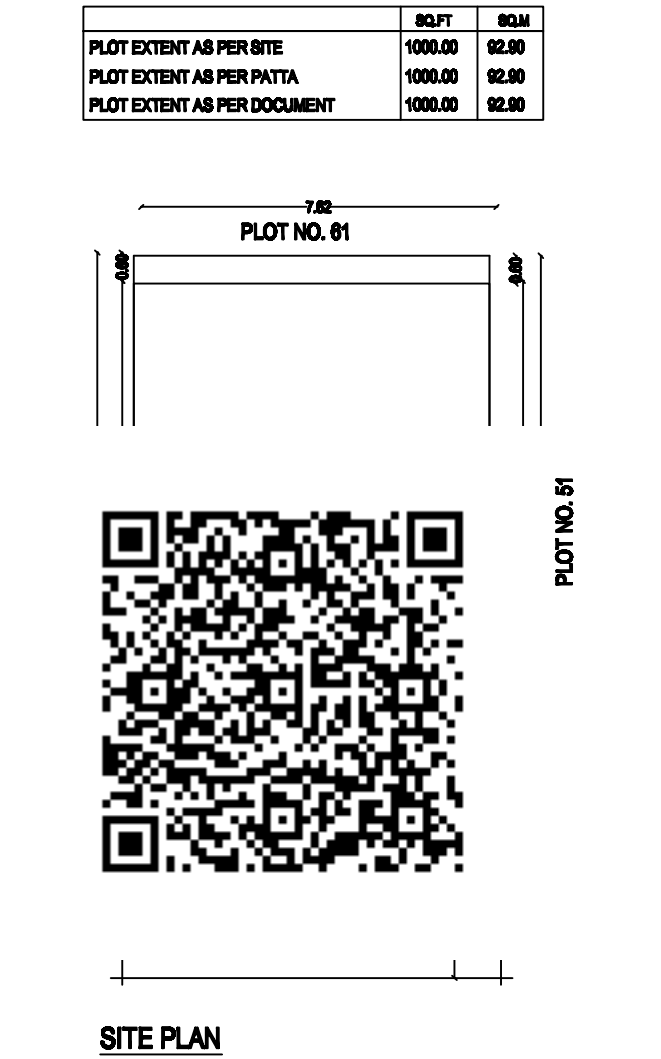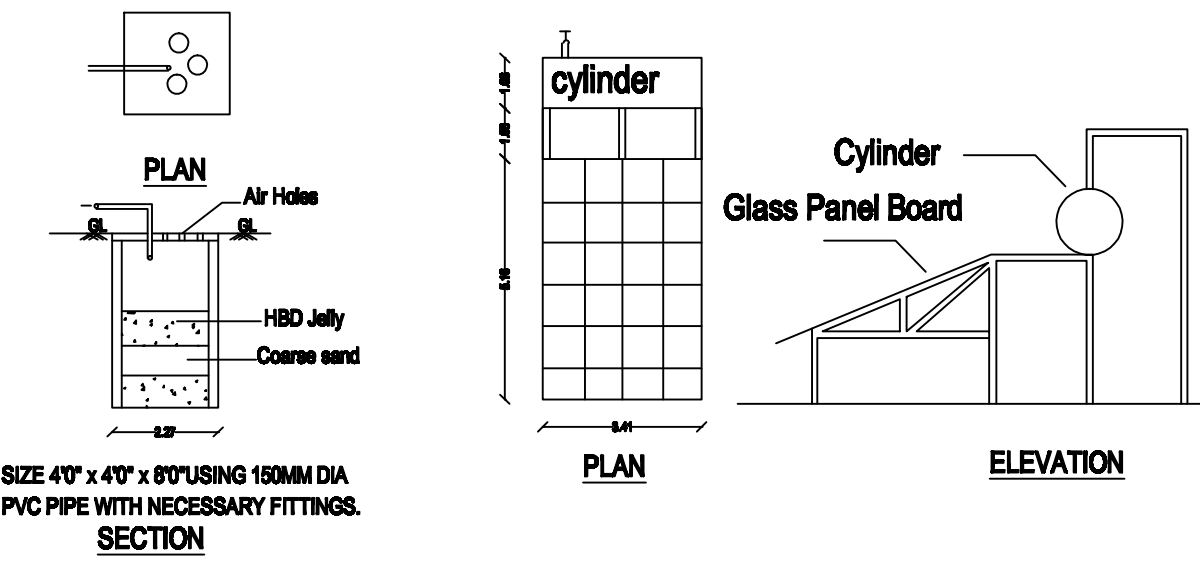

PLAN SHOWING THE PROPOSED CONSTRUCTION OF R.C.C ROOF RESIDENTIAL BUILDING
IN OLD S.NO. 824/3, NEW S.NO. 824/50B, PLOT.NO. 50, VANNIVEDU VILLAGE, WALAJAPET TOWN AND TALUK, RANIPET DISTRICT.

AREA STATEMENT		
	SQ.FT	SQ.M
PLOT EXTENT AS PER SITE	1000.00	92.90
PLOT EXTENT AS PER PATTA	1000.00	92.90
PLOT EXTENT AS PER DOCUMENT	1000.00	92.90
TOTAL AREA OF THE SITE	1000.00	92.90304
PROPOSED GROUND FLOOR AREA	808.69	75.13
TOTAL FLOOR AREA	808.69	75.13
OPEN SITE AREA	191.31	17.77

F.S.I = 0.80

PLOT COVERAGE = 80.87 %

NO OF CARS PROVIDED : 0
NO OF TWO WHEELERS : 1
TOTAL NO OF FLOOR : GL

SPECIFICATIONS

ALL THE DETAILS ARE SHOWN IN SECTION ON 'W' TOWARDS 'MD' JOINERY DETAILS	
MD MAIN DOOR	1.00 X 2.13
D1 DOOR	0.90 X 2.10
D2 DOOR	0.80 X 2.13
W WINDOW	1.80 X 1.80
V VENTILATOR	0.60 X 0.60

COLOUR INDEX

OWNER'S BOUNDARY SHOWN IN GREEN	
PROPOSED CONSTRUCTION SHOWN IN RED	
EXISTING ROAD SHOWN IN YELLOW	

OWNER'S SIGNATURE

LICENCED BUILDING SURVEYOR'S SIGNATURE

AADHAV ARCHITECT
PH: 9500904446

NOTE: ALL THE DIMENSIONS ARE SHOWN IN METERS | SCALE- 1:100 (OR) 1" = 8'