



PLAN SHOWING THE PROPOSED CONSTRUCTION OF A RCC ROOF COMMERCIAL SHOPS BUILDING IN GROUND FLOOR

AT OLD SURVEY NO: 390, PATTA NO: NO: 571 (COMBIND), PONNAI ROAD, MARUDAMPAKKAM VILLAGE PANCHAYAT, WALAJA TALUK, RANIPET DISTRICT.

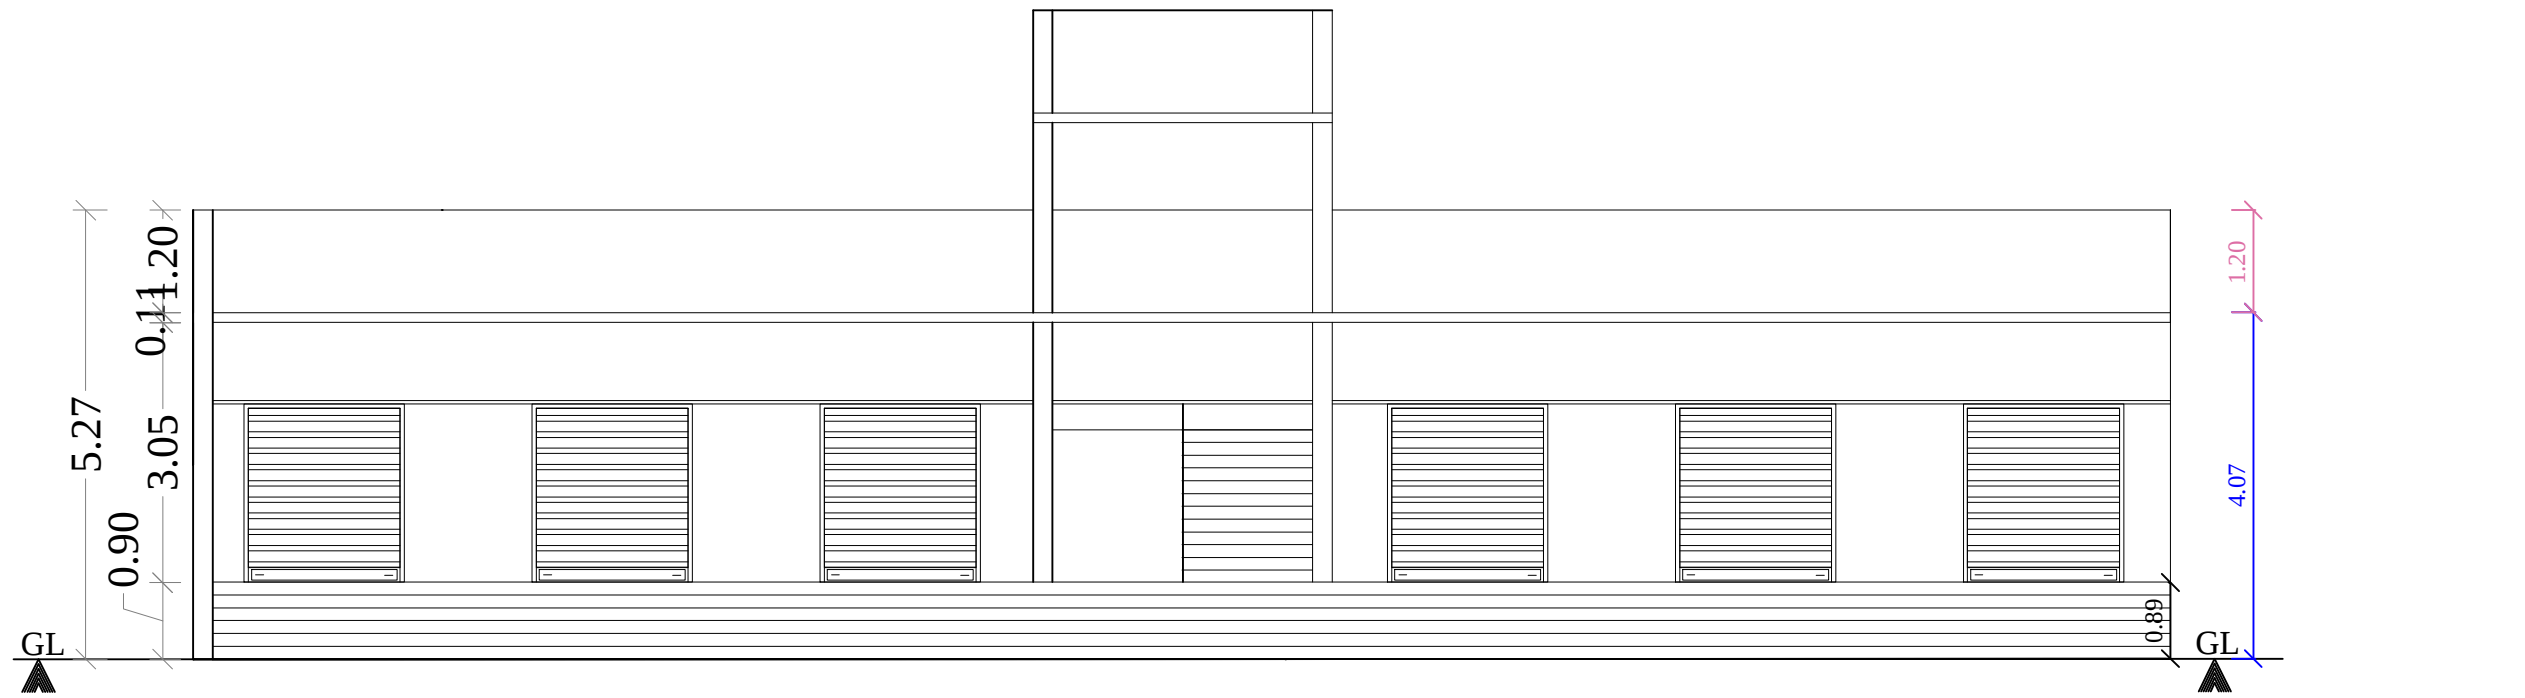


FRONT ELEVATION

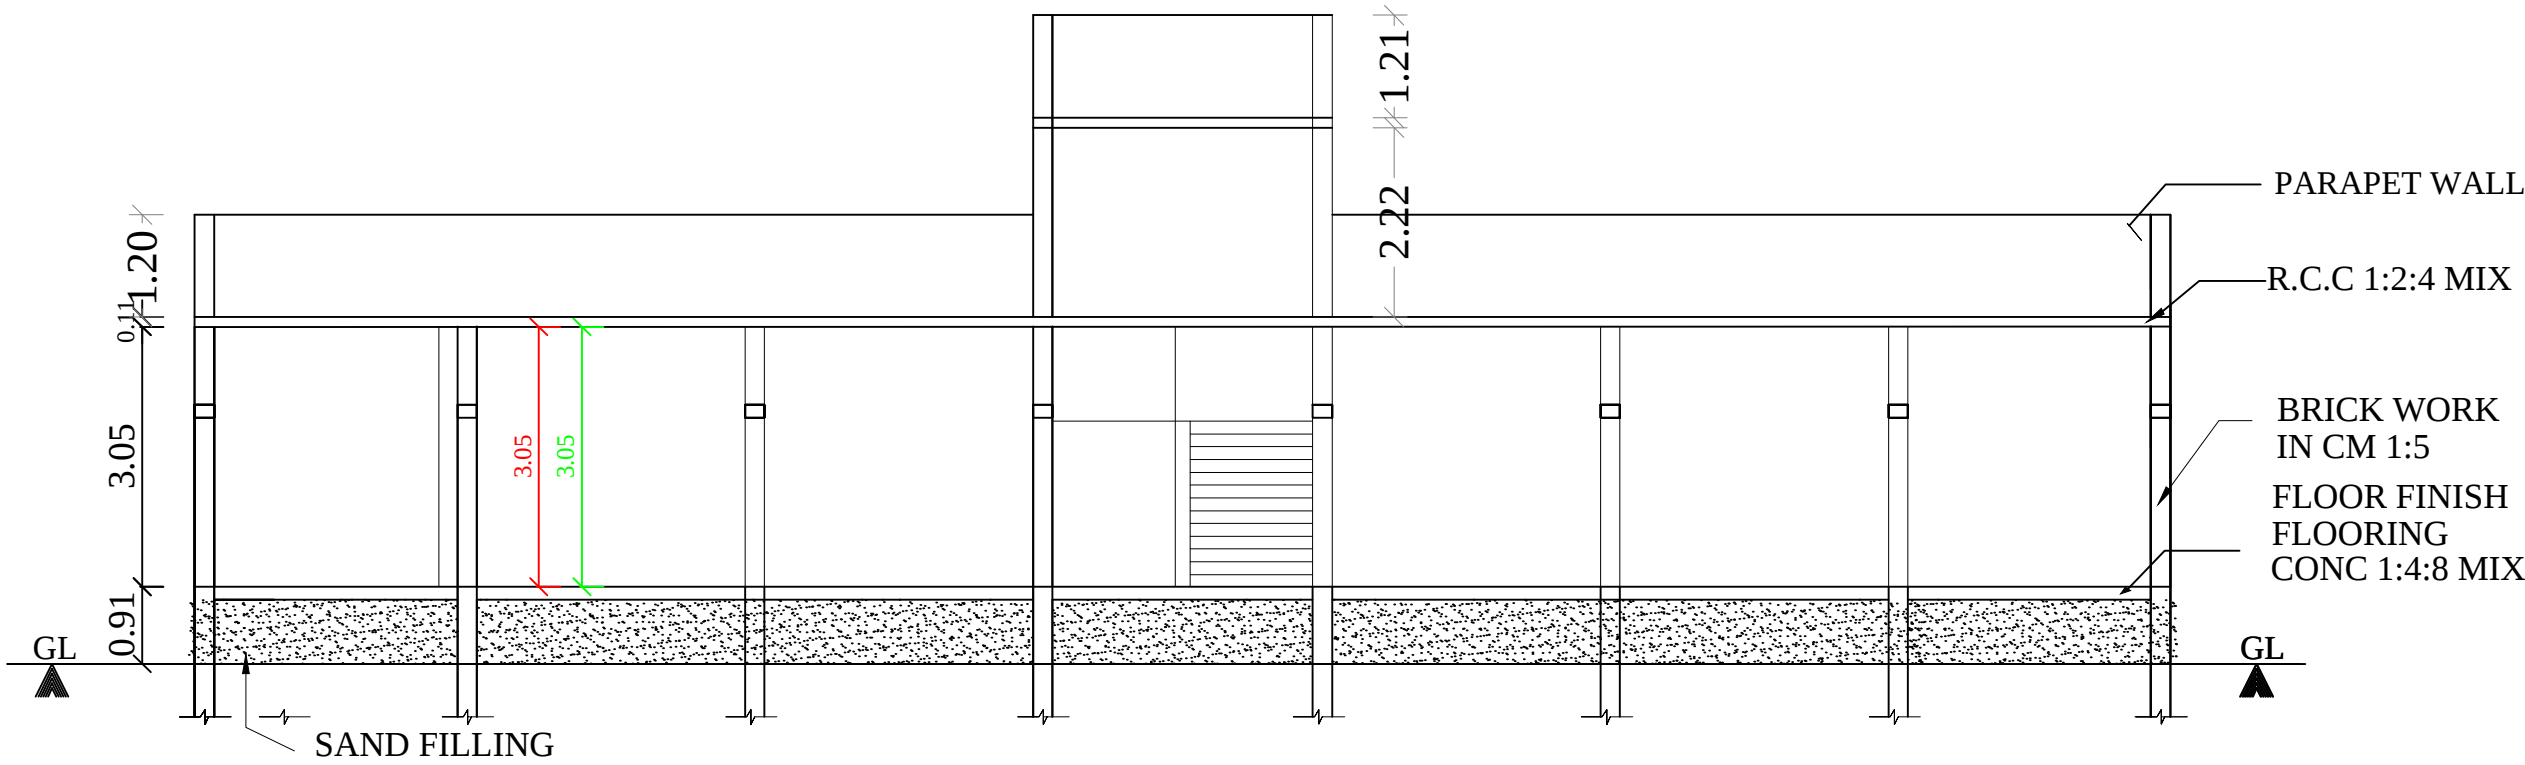


SECTION :\"A-A\"

SCALE: 1CM : 1M

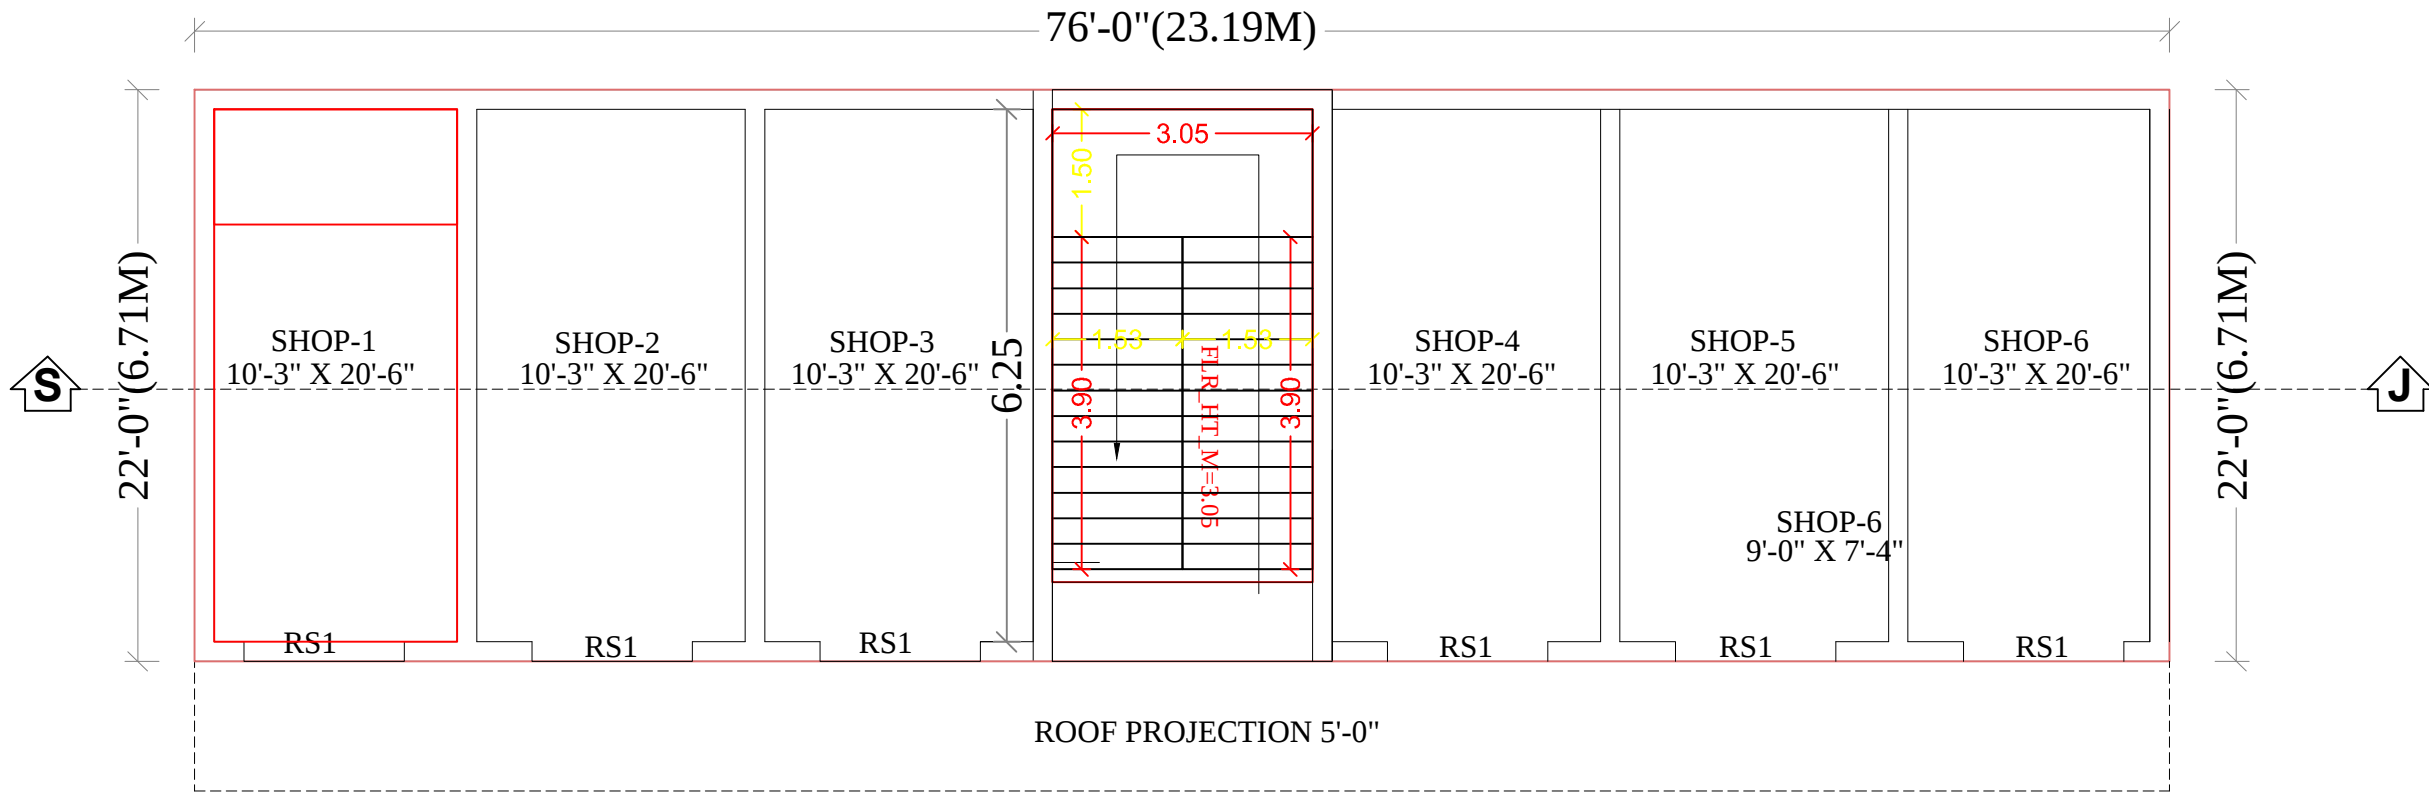


GROUND FLOOR PLAN


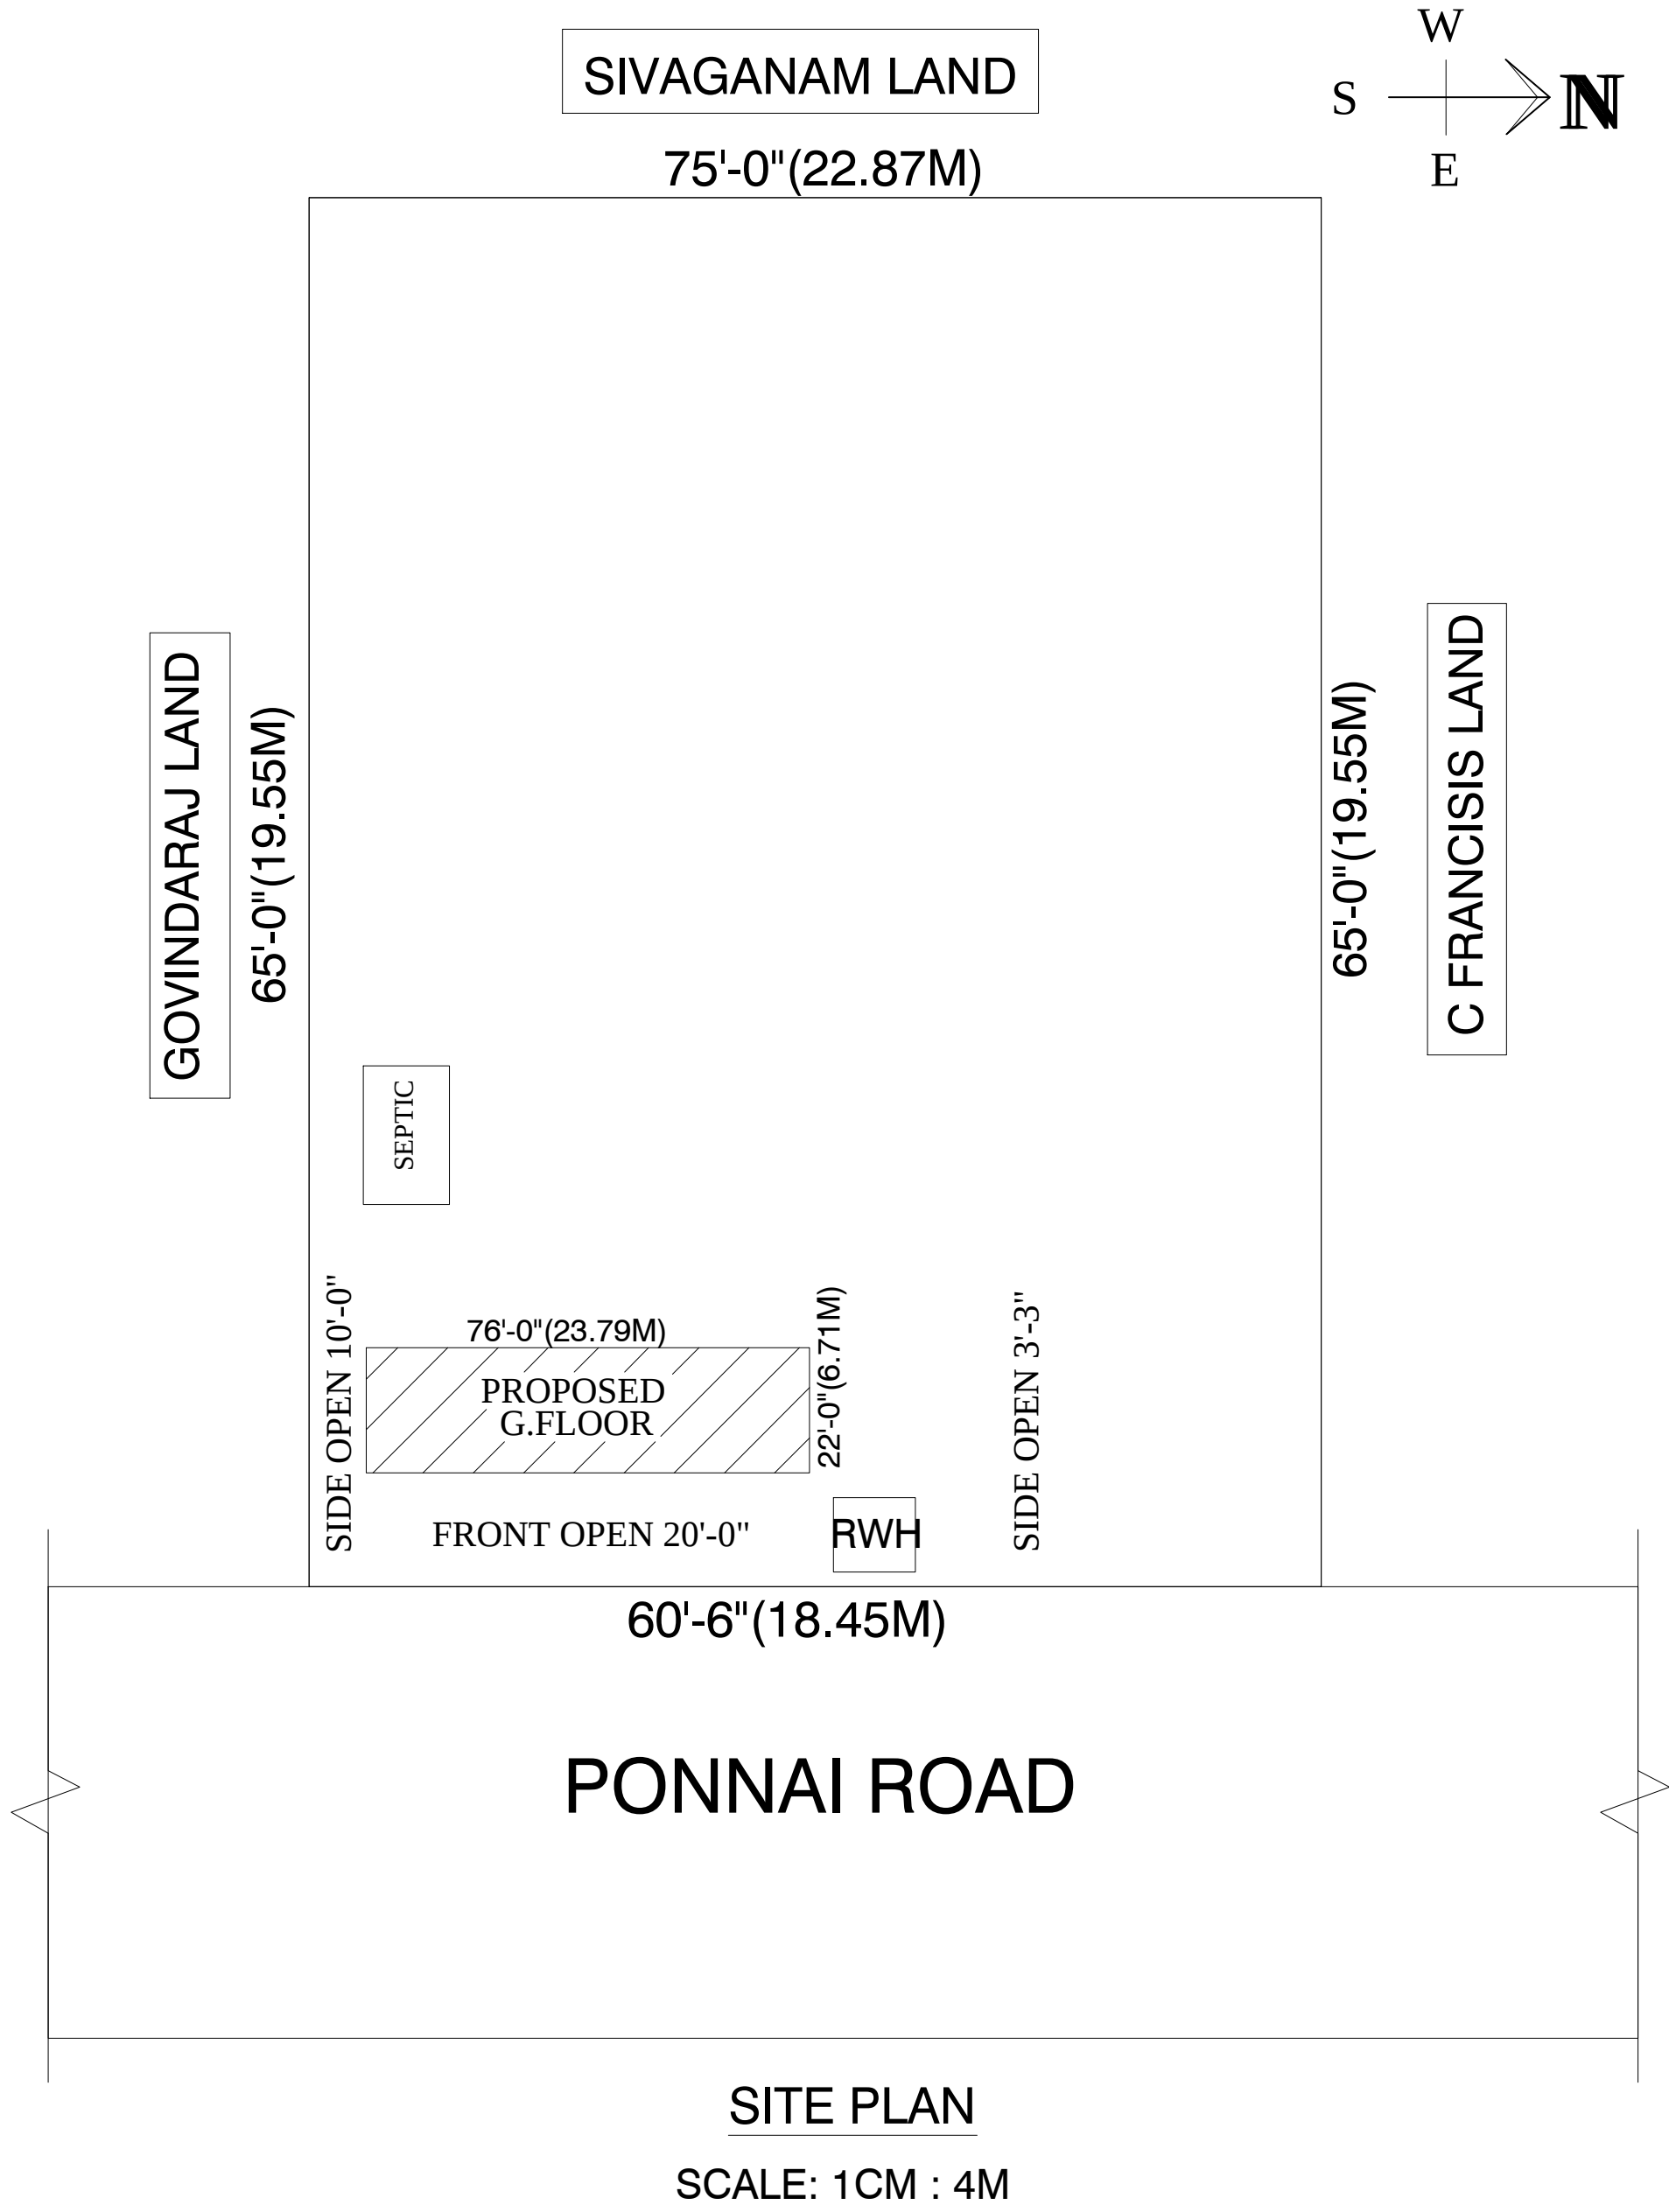


SITE PLAN

SCALE: 1CM : 4M

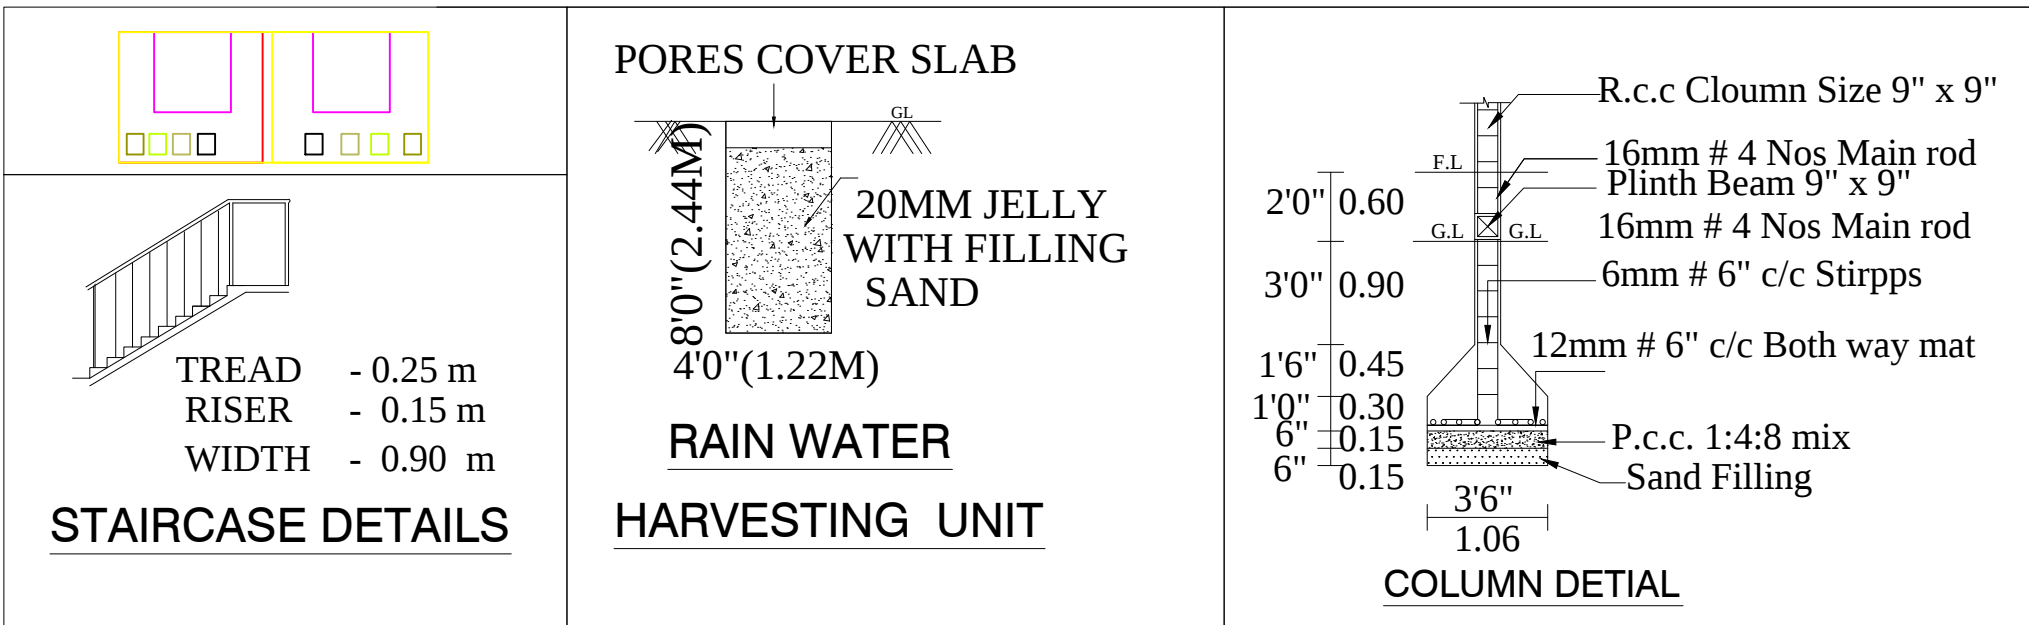

LOCATION PLAN

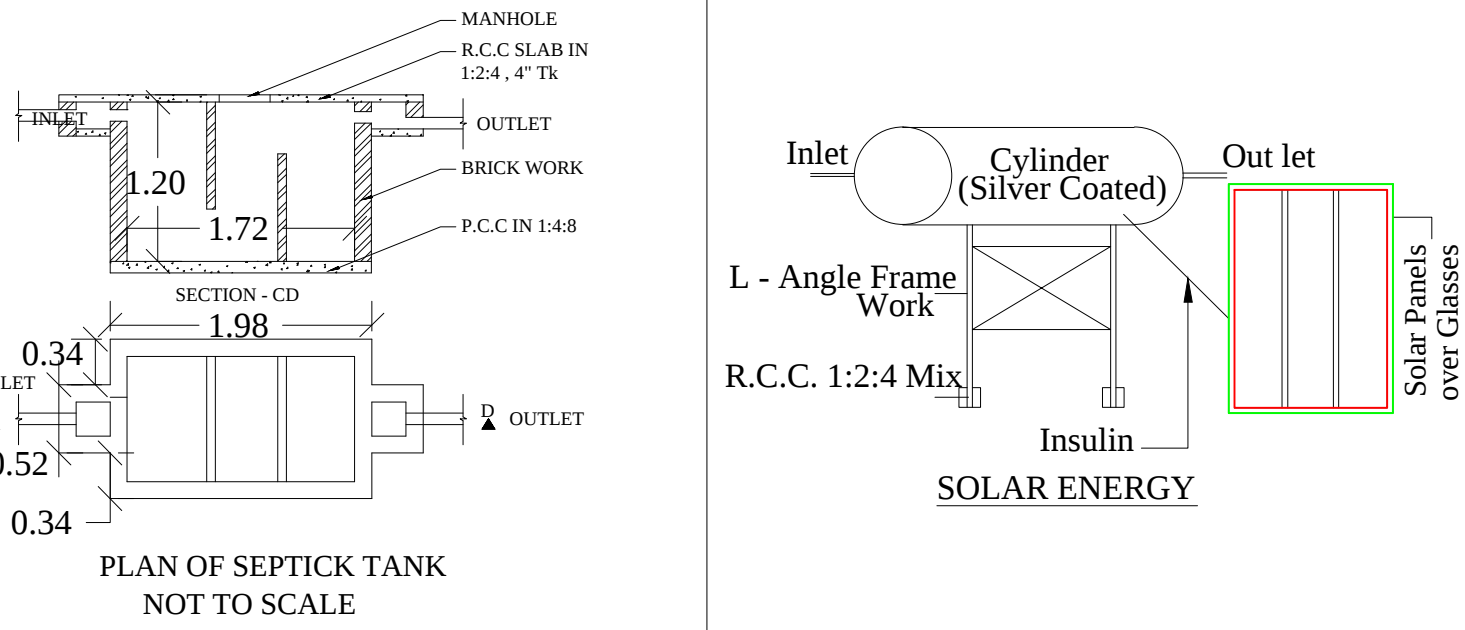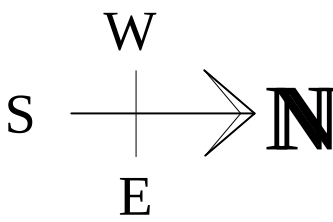

JOINERY DETAILS:

|    | DESCRIPTION     | FEET          | METER       |
|----|-----------------|---------------|-------------|
| RS | ROLLING SHUTTER | 6'-6" X 7'-0" | 1.98 X 2.10 |
| D1 | INNER DOOR      | 3'-3" X 7'-0" | 1.00 X 2.10 |
| D2 | TOILET DOOR     | 2'-6" X 7'-0" | 0.76 X 2.10 |
| W1 | WINDOW          | 5'-6" X 4'-6" | 1.67 X 1.37 |
| W2 | WINDOW          | 3'-6" X 4'-6" | 1.06 X 1.37 |
| V  | VENTILATER      | 3'-6" X 2'-6" | 0.91 X 0.76 |

AREA DETAILS:

| DESCRIPTION OF THE WORK                         | Sq. ft.  | Sq. M.  |
|-------------------------------------------------|----------|---------|
| TOTAL AREA OF THE SITE                          | 43560.00 | 4046.00 |
| PROPOSED GROUND FLOOR AREA                      | 1672.00  | 155.60  |
| TOTAL OPEN AREA                                 | 41888.00 | 3890.40 |
| TOTAL FSI AREA : 1672.00 Sq Ft (or) 155.60 sq M |          |         |

COLOUR INDEX:

OWNER'S BOUNDARY SHOWN IN GREEN  
PROPOSED CONSTRUCTION SHOWN IN RED  
EXISTING ROAD SHOWN IN YELLOW

OWNER'S: 1. Mr. L. VIJAYAKUMAR. 2. Mr. L SATHISKUMAR

1. Mr. L VIJAYAKUMAR  
2. Mr. L. SATHISKUMAR

APPLICANT

Er. S.SRINIVASAN, B.Tech., Pro.in Cadd.,  
Govt. Approved Licensed Building Surveyor,  
Engineer Grade - III  
( Ammoor Town Panchayat)  
No: 32/1, Bajanal Kovil Street,  
Ammoor, Walaja Tk, Ranipet Dist. - 632 501  
Cell: +91, 98944 37144

ENGINEER