

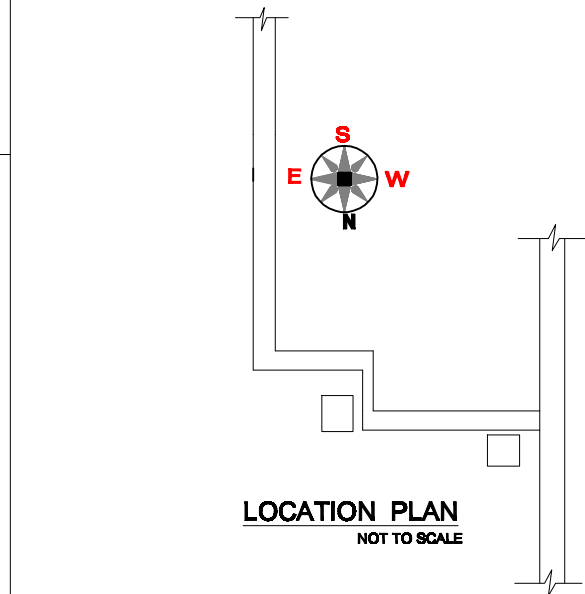


PLAN SHOWING THE CONSTRUCTION OF A R.C.C ROOF RESIDENTIAL BUILDING
IN S.F NO.524/3C ,PATTA NO.4550,SAMUTHARAYAN PETTAI VILLAGE AND SIRUNAMALI PANCHAYAT,
NEMILI UNION AND TALUK, THIRUVANAMALAI DISTRICT.
OWNER NAME:PRABHAGARAN S/O GOVINDARAJI

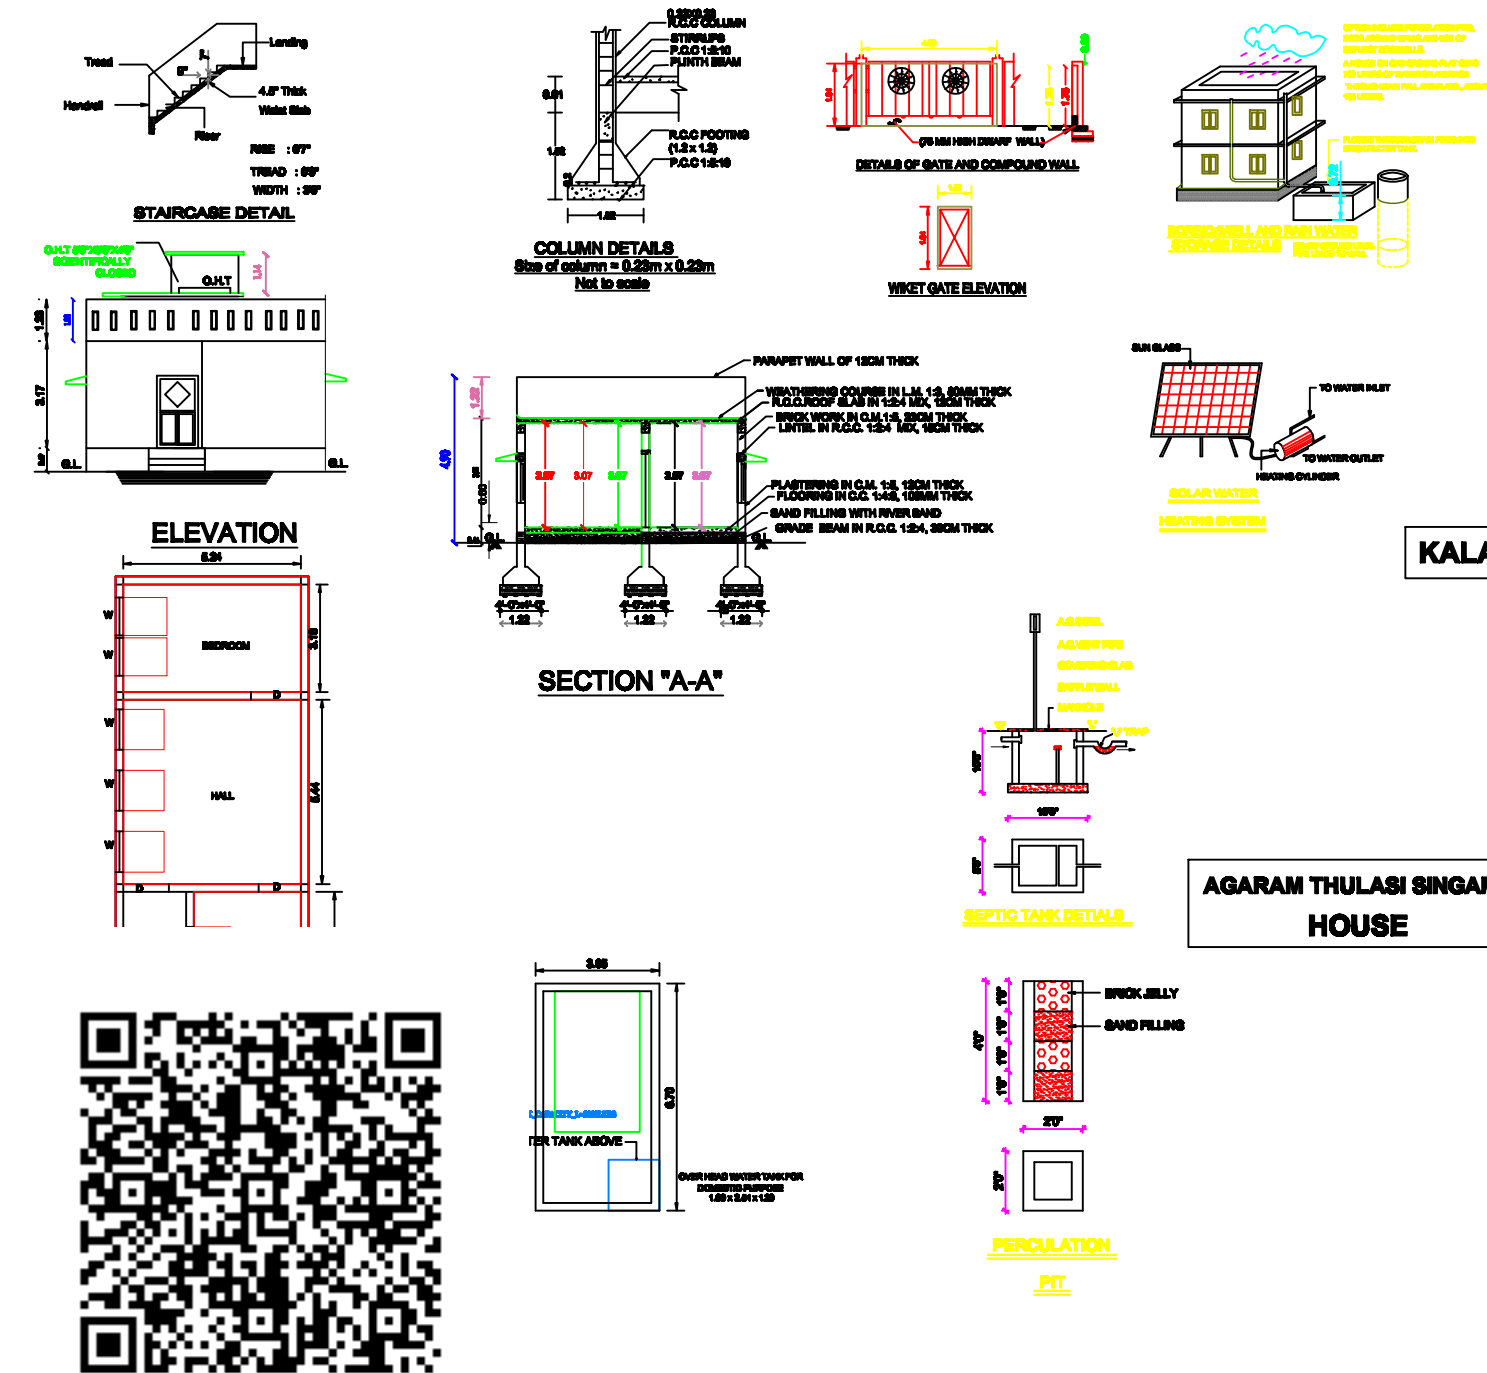

KALANCHENTRA GANESA MUDALIYAR LAND

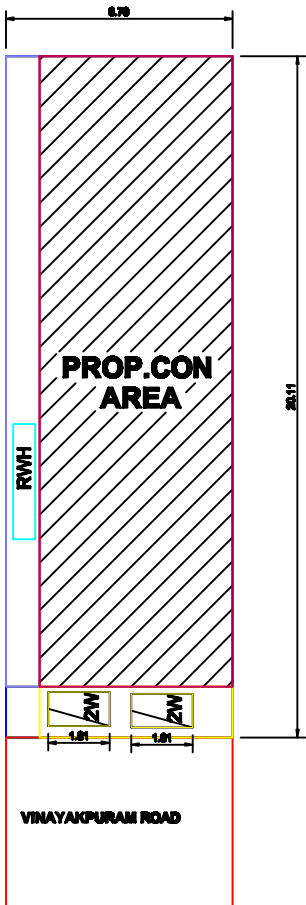

PUDUR SUBARAMANI HOUSE

SCHEDULE OF JOINERY		COLOUR INDEX	
MD DOOR	4'0" X 7'0"	PLOT BOUNDARY	
D1 DOOR	3'0" X 7'0"	PRO. BUILDING	
D2 DOOR	2'0" X 7'0"	ROAD	
W1 WINDOW	3'0" X 4'0"		
V VENTILATOR	3'0" X 3'0"		

AREA STATEMENT

	SQ.FT.	SQ.MT.
PLOT AREA	1482.00	134.89
TOTAL BUILDUP AREA	1141.14	106.06
PROP.GROUND FLOOR AREA	1141.14	106.06
OPEN SPACE AREA	304.13	28.21

K. G. Prabhakaran

OWNER SIGNATURE

R. Prabhakaran
PRASATH PLANNERS
Er. R. PRASATH, DCE
Licensed Building Surveyor,
Gandhi Street, Kaveripakkam,
Ranipet District - 632 508.
Cell : 9226116255

PRASATH BUILDERS
R. R. PRASATH, DCE
Licensed Building Surveyor,
Ranipet District - 632 508.
Cell : 9226116255