
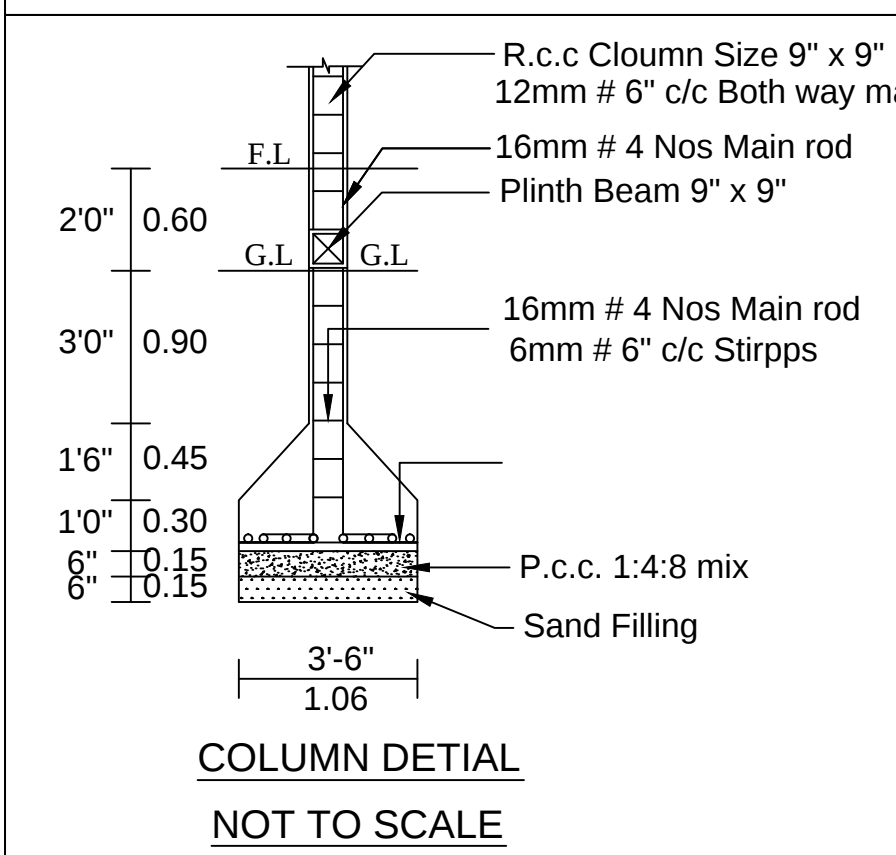
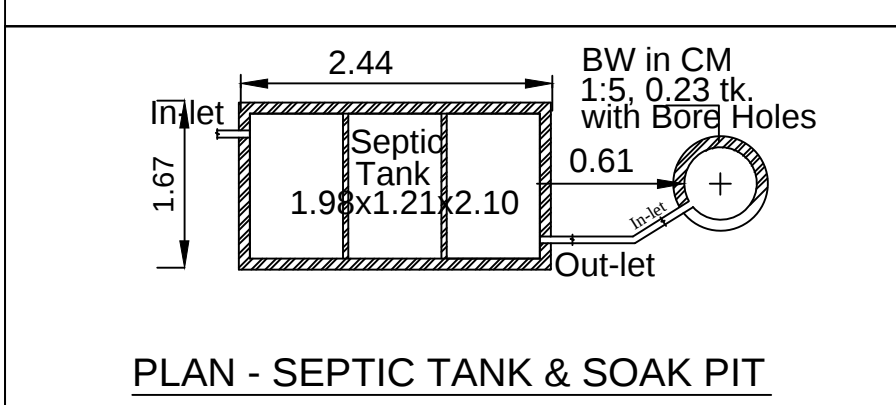
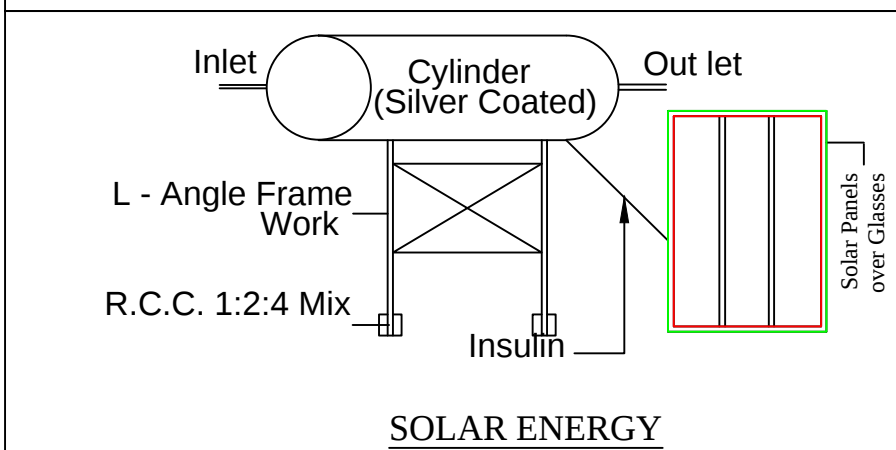
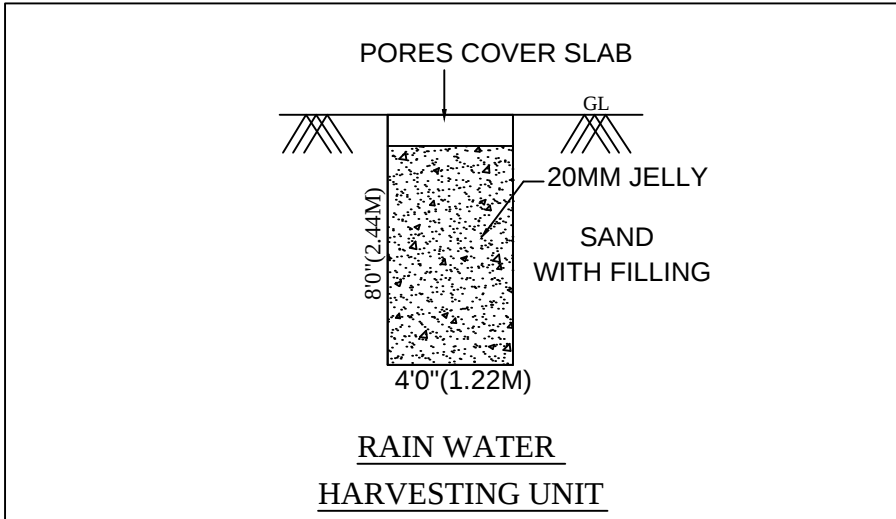
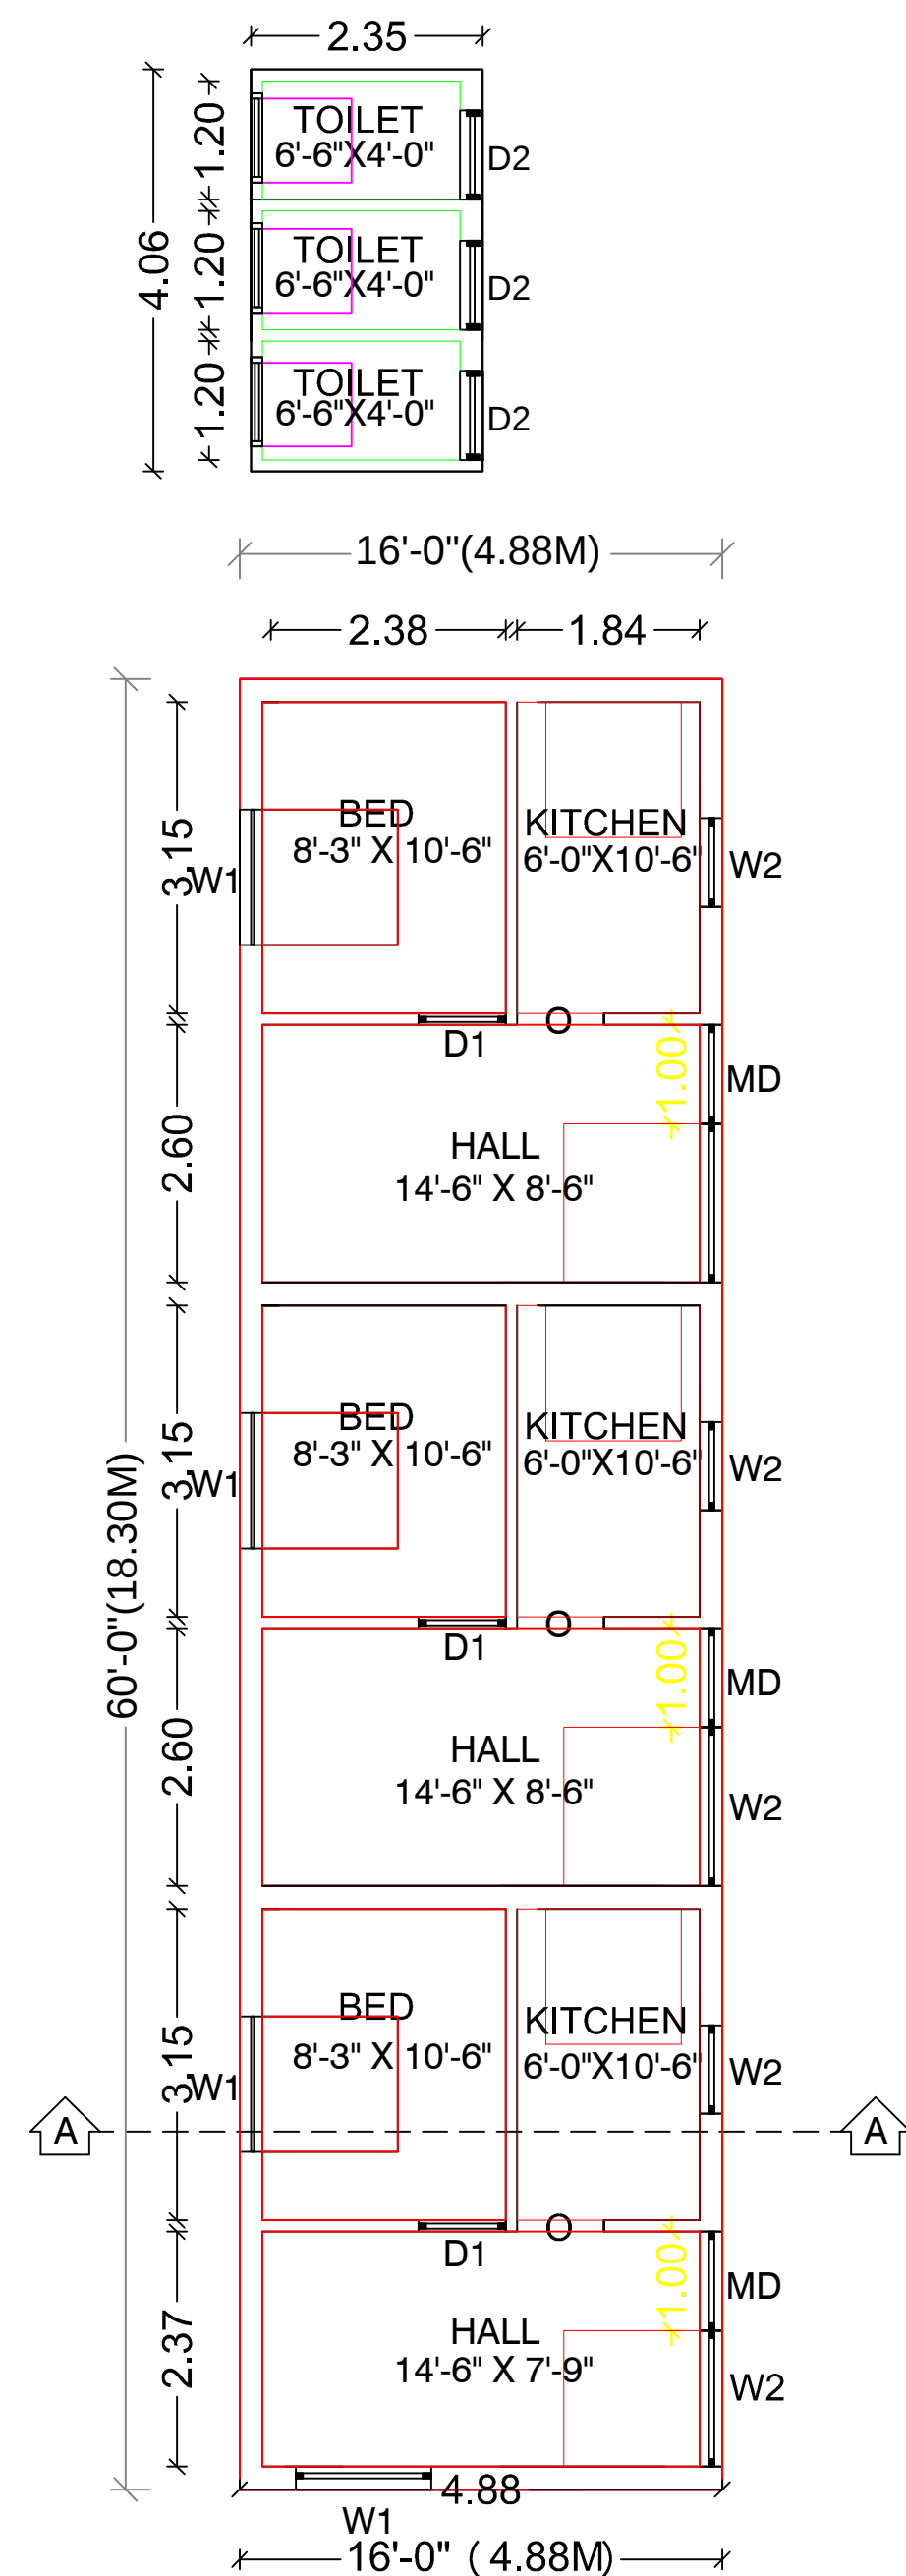


PLAN SHOWING THE PROPOSED CONSTRUCTION OF RESIDENTIAL BUILDING IN GROUND FLOOR

AT OLD SURVEY NO: 422/1 PATTA NO: 1120, NEW SURVEY NO: 422/1B, PILLIYARKUPPAM ROAD,

MARUDAMBAKKAM VILLAGE PANCHAYAT, WALAJA TALUK, RANIPET DISTRICT.

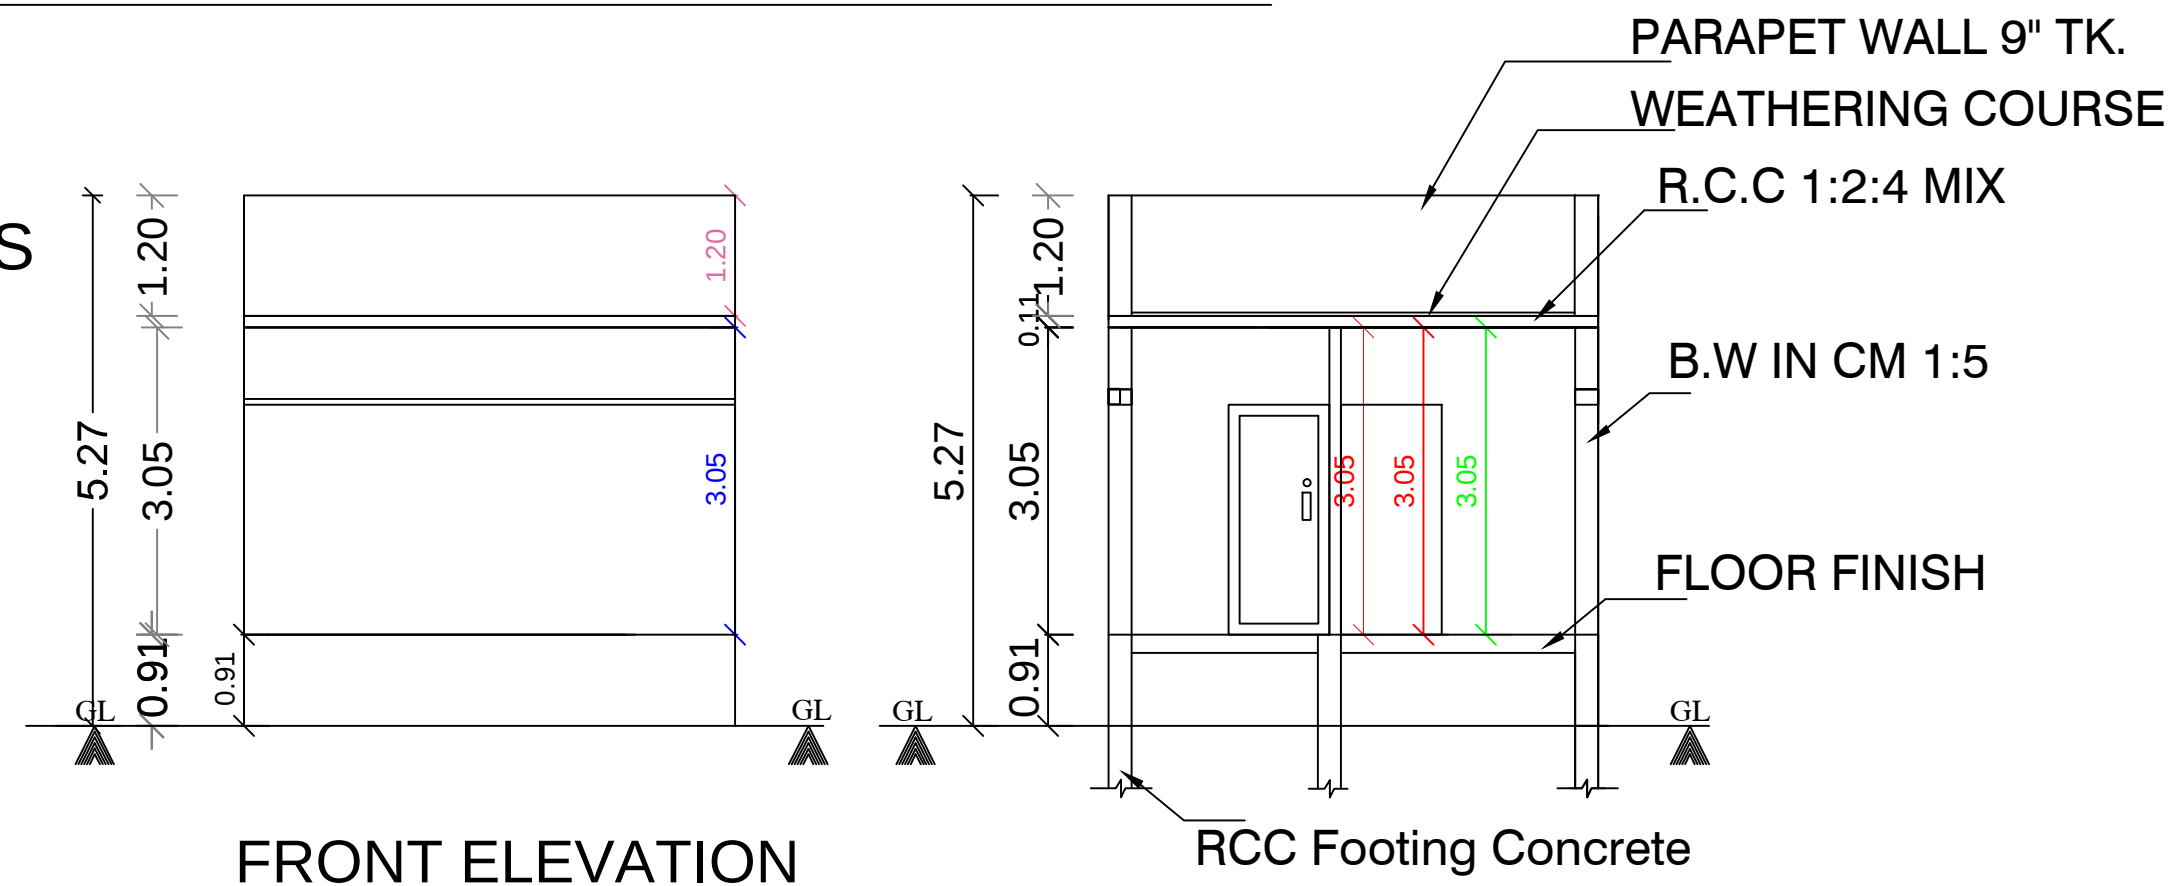


COLOR INDEX

OWNER BOUNDARY SHOWN GREEN

PROPOSED CONSTRUCTION SHOWN RED

EXISTING ROAD SHOWN YELLOW

LOCATION PLAN

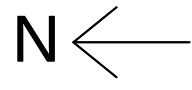

JOINERY DETAILS:

DESCRIPTION		FEET	METER
MD	MAIN DOOR	3'-3" X 7'-0"	1.00 X 2.10
D1	INNER DOOR	3'-0" X 7'-0"	0.91 X 2.10
D2	TOILET DOOR	2'-6" X 7'-0"	0.76 X 2.10
W1	WINDOW	4'-0" X 4'-6"	1.22 X 1.37
W2	WINDOW	3'-6" X 4'-6"	1.06 X 1.37
V	VENTILATER	2'-0" X 1'-6"	0.61 X 0.45

AREA DETAILS:

DESCRIPTION OF THE WORK	Sq. ft.	Sq. M.
TOTAL AREA OF THE SITE(DOCUMENT)	43560.00	4046.00
TOTAL AREA OF THE SITE(PATTA)	43560.00	4046.00
PRO., RESIDENTIAL G. FLOOR AREA	960.00	89.29
OPEN SPACE AREA	42600.00	3956.71
TOTAL FSI AREA: 960.00 Sq Ft (OR) 89.29 Sq M		

OWNER: Mr. N. THUKARAM S/O Late. NADESAN.

Mr. N. THUKARAM
APPLICANT

Er. S. SRINIVASAN, B.Tech., Pro.in Cadd.,
Govt. Approved Licensed Building Surveyor,
Engineer Grade - III
(Ammoor Town Panchayat)
No: 32/1, BajanaI Kovil Street,
Ammoor, Walaja Tk, Ranipet Dist. - 632 501
Cell: +91, 98944 37144
ENGINEER

