


PLAN SHOWING THE PROPOSED CONSTRUCTION OF A COMMERCIAL BUILDING IN GROUND FLOOR

AT OLD SURVEY NO: 51/3, PATTA NO: 2499, OLD SURVEY NO: 51/21, NEW SURVEY NO: 51/21B, PATTA


NO: 2809, NEW SURVEY NO: 51/21B2, WALAJA TO SHOLINGUR ROAD, KATTARAMBAKKAM VILLAGE

PANCHAYAT, SHOLINGUR TALUK, RANIPET DISTRICT.

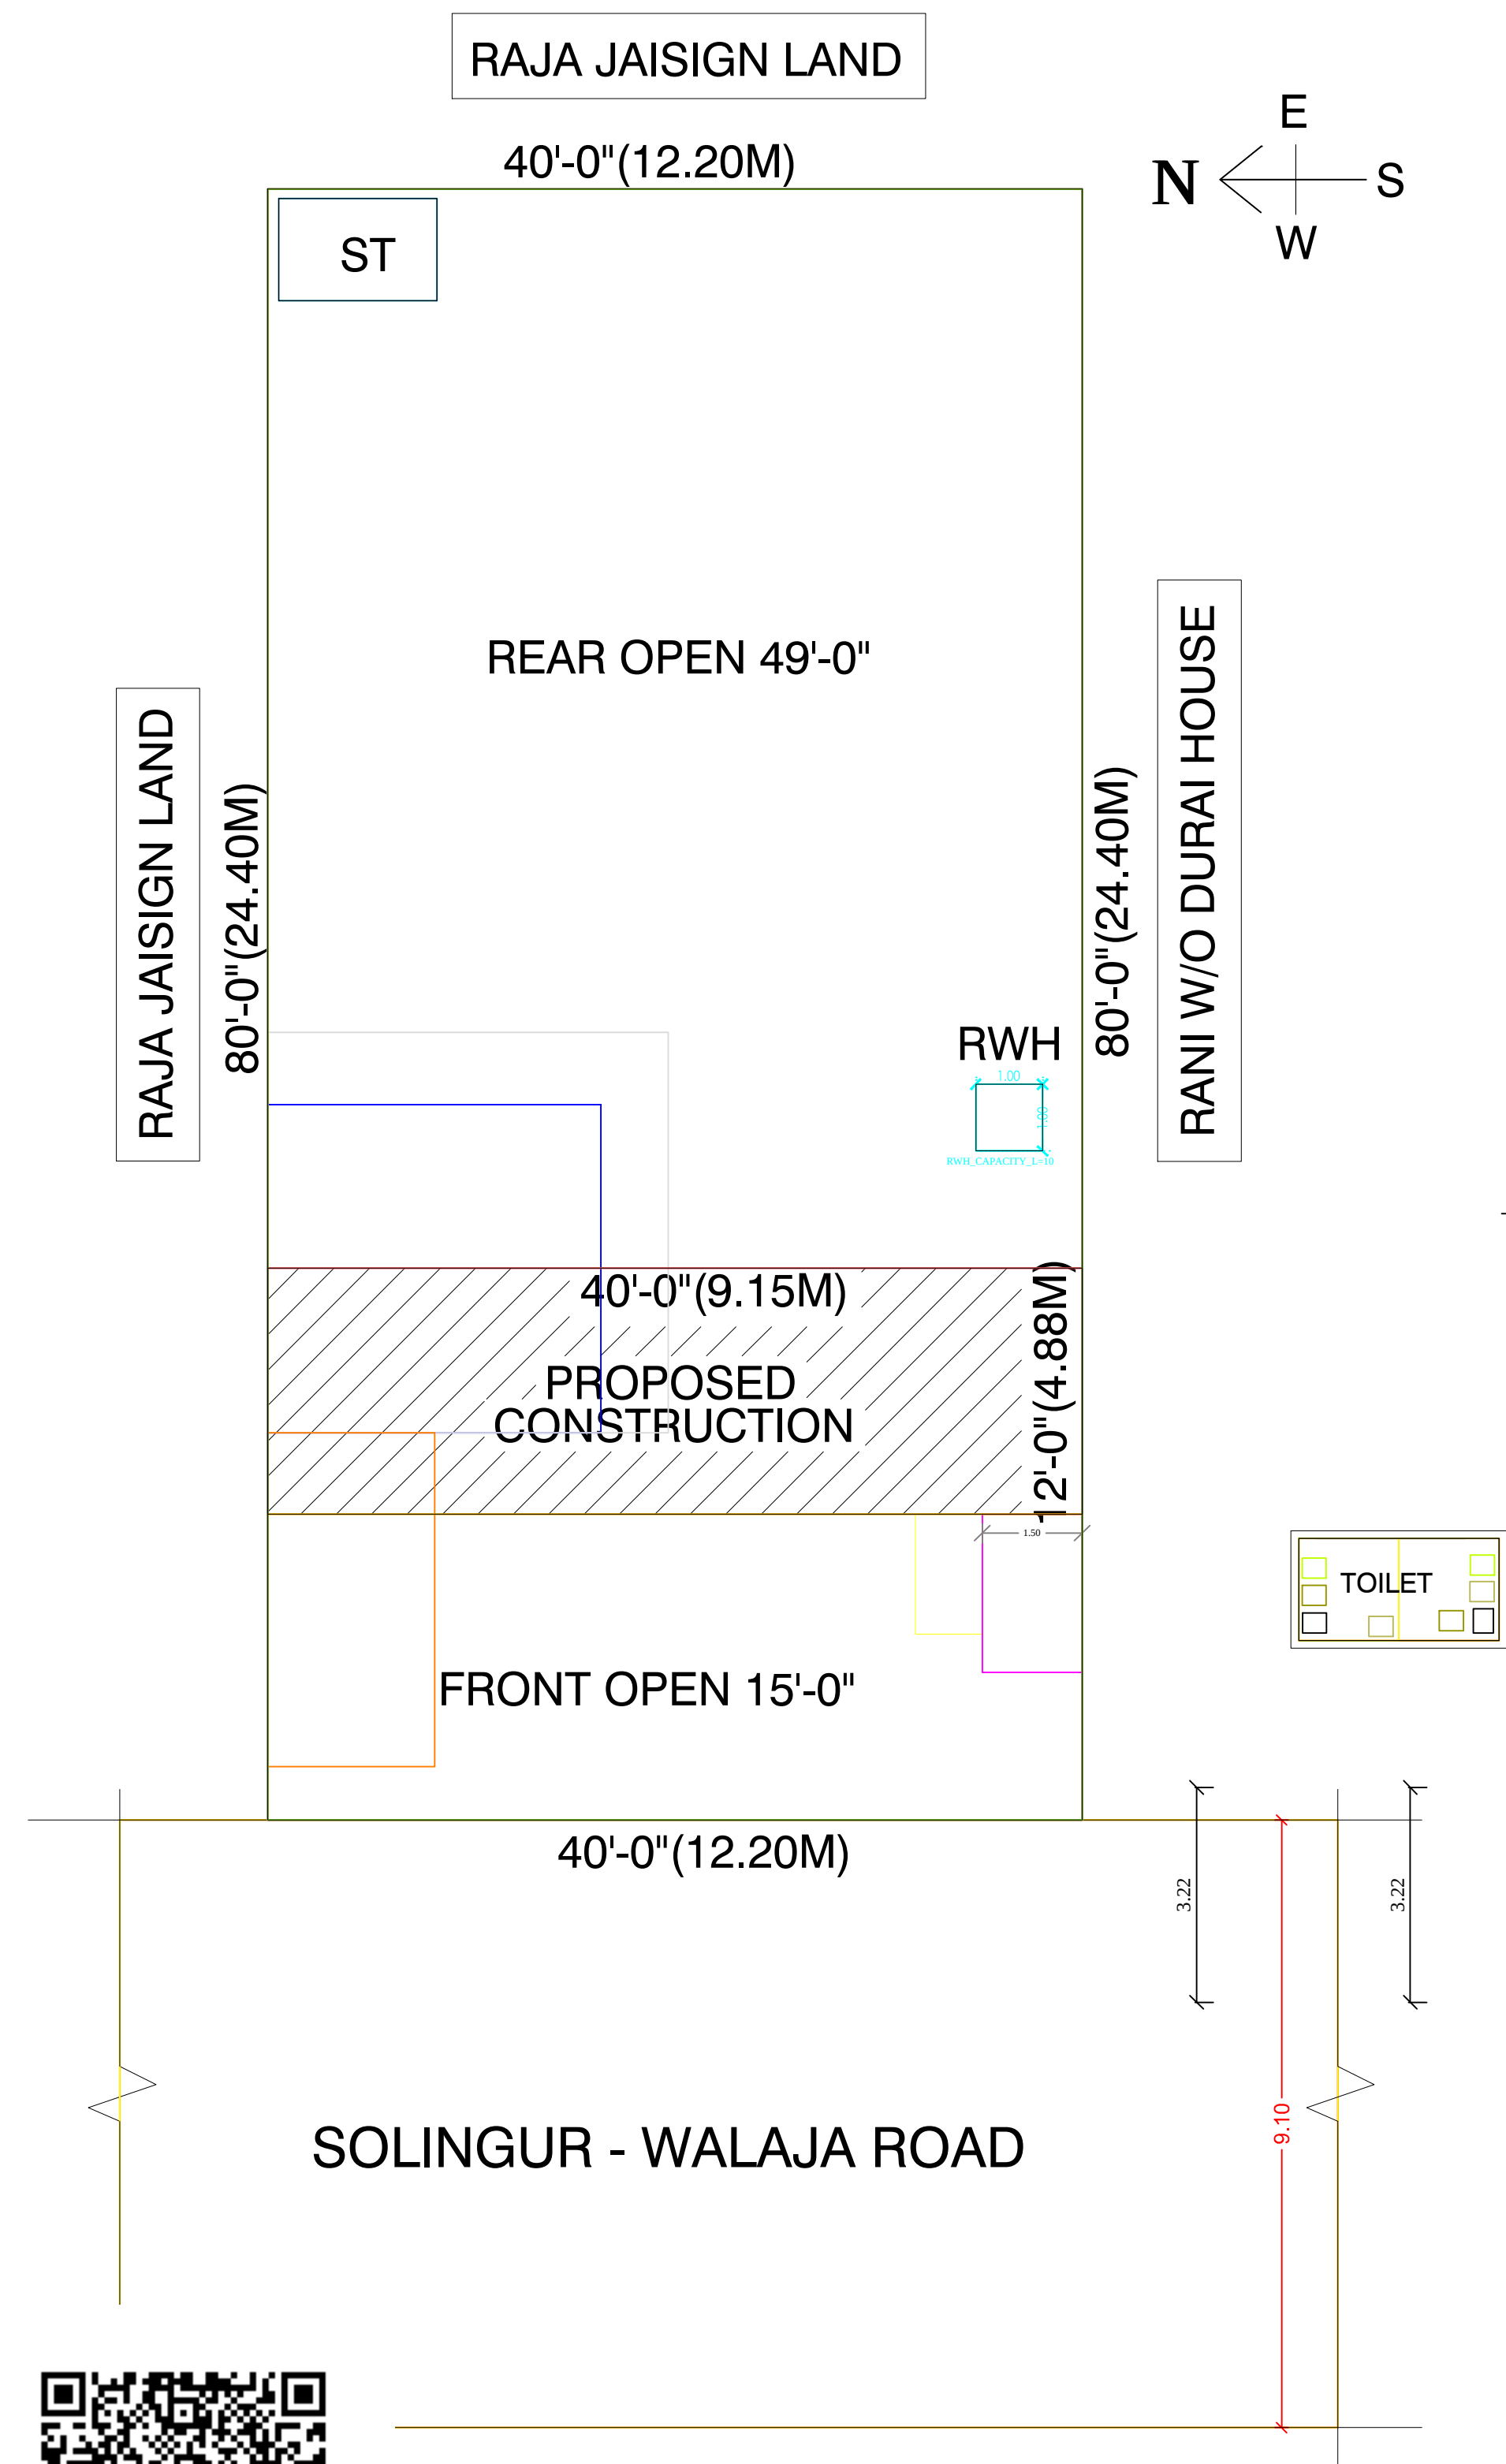


SITE PLAN

SCALE : 1CM =1M

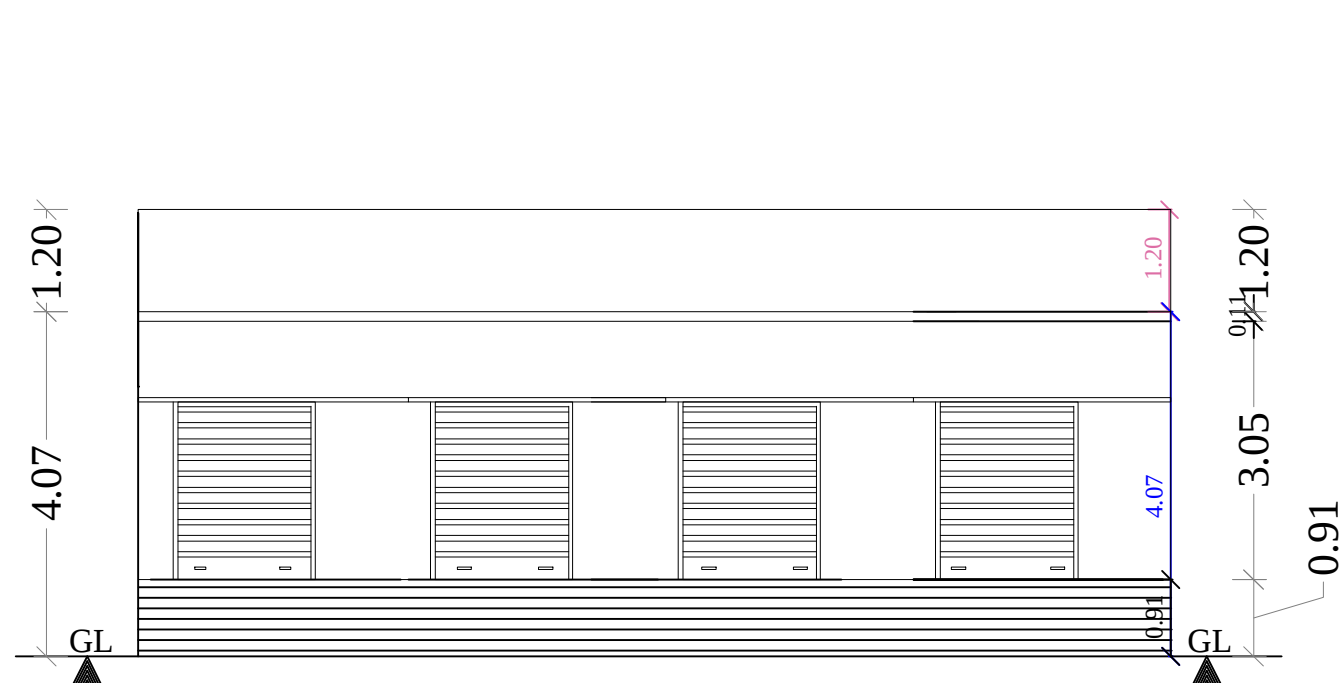


FRONT ELEVATION

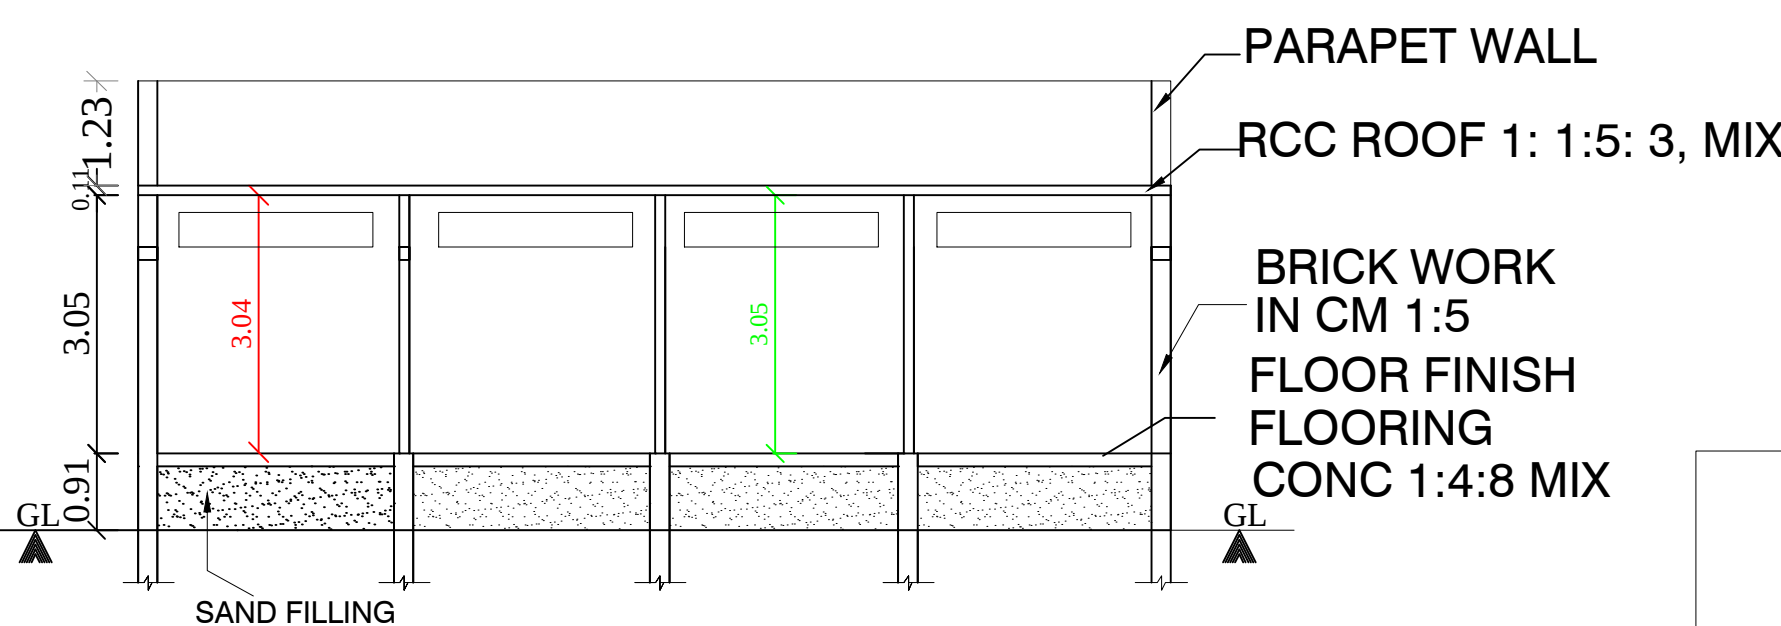


SECTION : "S-J"


(SCALE: 1CM : 1M)

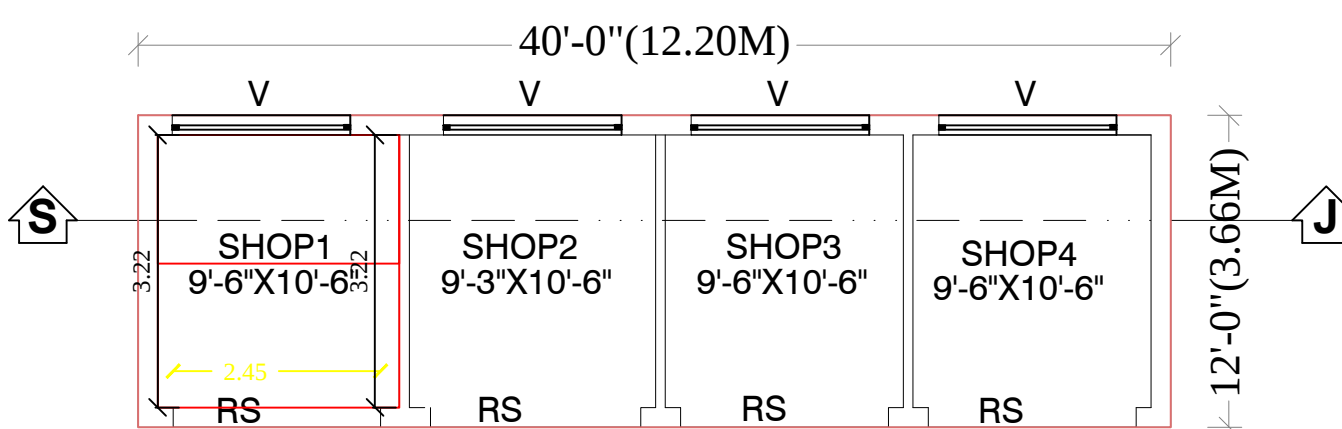


GROUND FLOOR PLAN

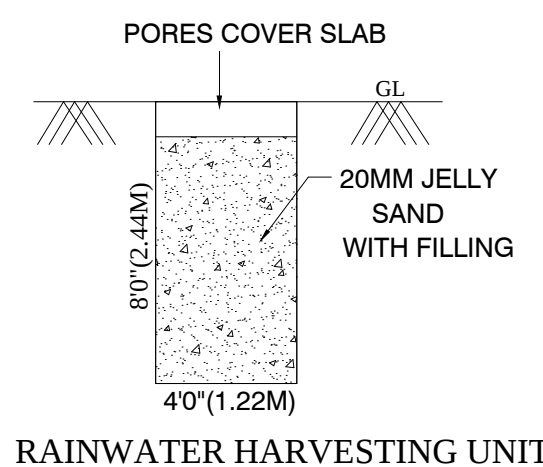

RAINWATER HARVESTING UNIT

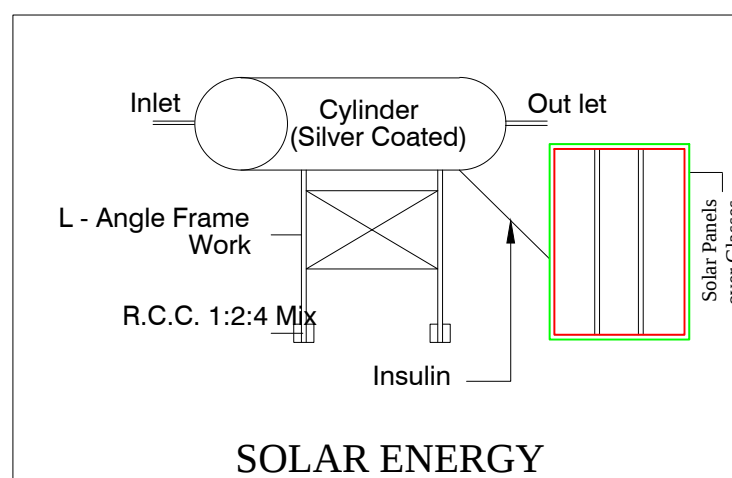


SOLAR ENERGY

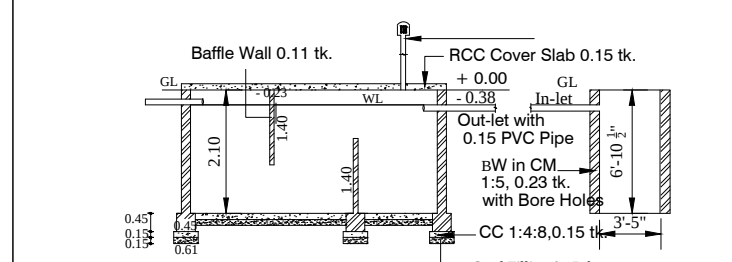

SECTION


PLAN - SEPTIC TANK & SOAK PIT

NOT TO SCALE

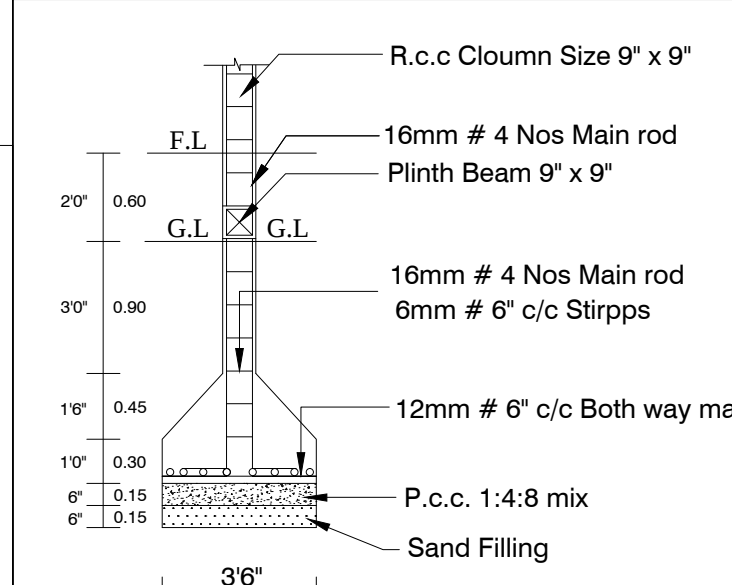

COLUMN DETIAL

LOCATION PLAN

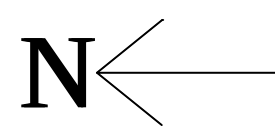

SPECIFICATION

AS SHOWN IN THE SECTION

JOINERY DETAILS:

| DESCRIPTION |                 | FEET          | METER       |
|-------------|-----------------|---------------|-------------|
| RS          | ROLLING SHUTTER | 6'-6" X 7'-0" | 1.98 X 2.10 |
| D2          | TOILET DOOR     | 2'-6" X 7'-0" | 0.76 X 2.10 |
| W1          | WINDOW          | 4'-6" X 4'-6" | 1.37 X 1.37 |
| V           | VENTILATER      | 6'-6" X 1'-6" | 1.98 X 0.45 |

AREA DETAILS:

| DESCRIPTION OF THE WORK                      | Sq. ft. | Sq. M. |
|----------------------------------------------|---------|--------|
| TOTAL AREA OF THE SITE                       | 3200.00 | 298.00 |
| PROPOSED GROUND FLOOR AREA                   | 480.00  | 44.65  |
| OPEN SPACE AREA                              | 2720.00 | 253.35 |
| TOTAL FSI AREA: 480.00 SQ FT (OR) 44.95 SQ M |         |        |

NOTE

OWNERS BOUNDARY SHOWN IN GREEN

PROPOSED CONSTN., SHOWN IN RED

EXISTING ROAD SHOWN IN YELLOW

OWNER: Mr. C. LAKSHMIPATHI

Mr. C LAKSHMIPATHI

APPLICANT

Er. S.SRINIVASAN, B.Tech., Pro.in Cadd.,  
Govt. Approved Licensed Building Surveyor,  
Engineer Grade - III  
( Ammoor Town Panchayat)  
No: 32/1, Bajana Kovil Street,  
Ammoor, Walaja Tk, Ranipet Dist. - 632 501  
Cell: +91, 98944 37144

ENGINEER