


PLAN SHOWING THE PROPOSED CONSTRUCTION OF A HOUSE IN GROUND FLOOR IN

OLD S.F NO : 299 / 2 , 299 / 2A1A PATTA NO : 1539 NEW S.F NO : 299 / 4 ம.ப./வ.ப.(வ.ஆ.) 4 / 88

PLOT NO : 15 AT CHETTITHANGAL VILLAGE AND PANCHAYAT WALAJA TALUK RANIPET DISTRICT



OWNER NAME : C.SELVAKUMAR s/o CHINNAPAIYAN ALL DIMENSIONS ARE IN " M " SCALE 1CM : 1M

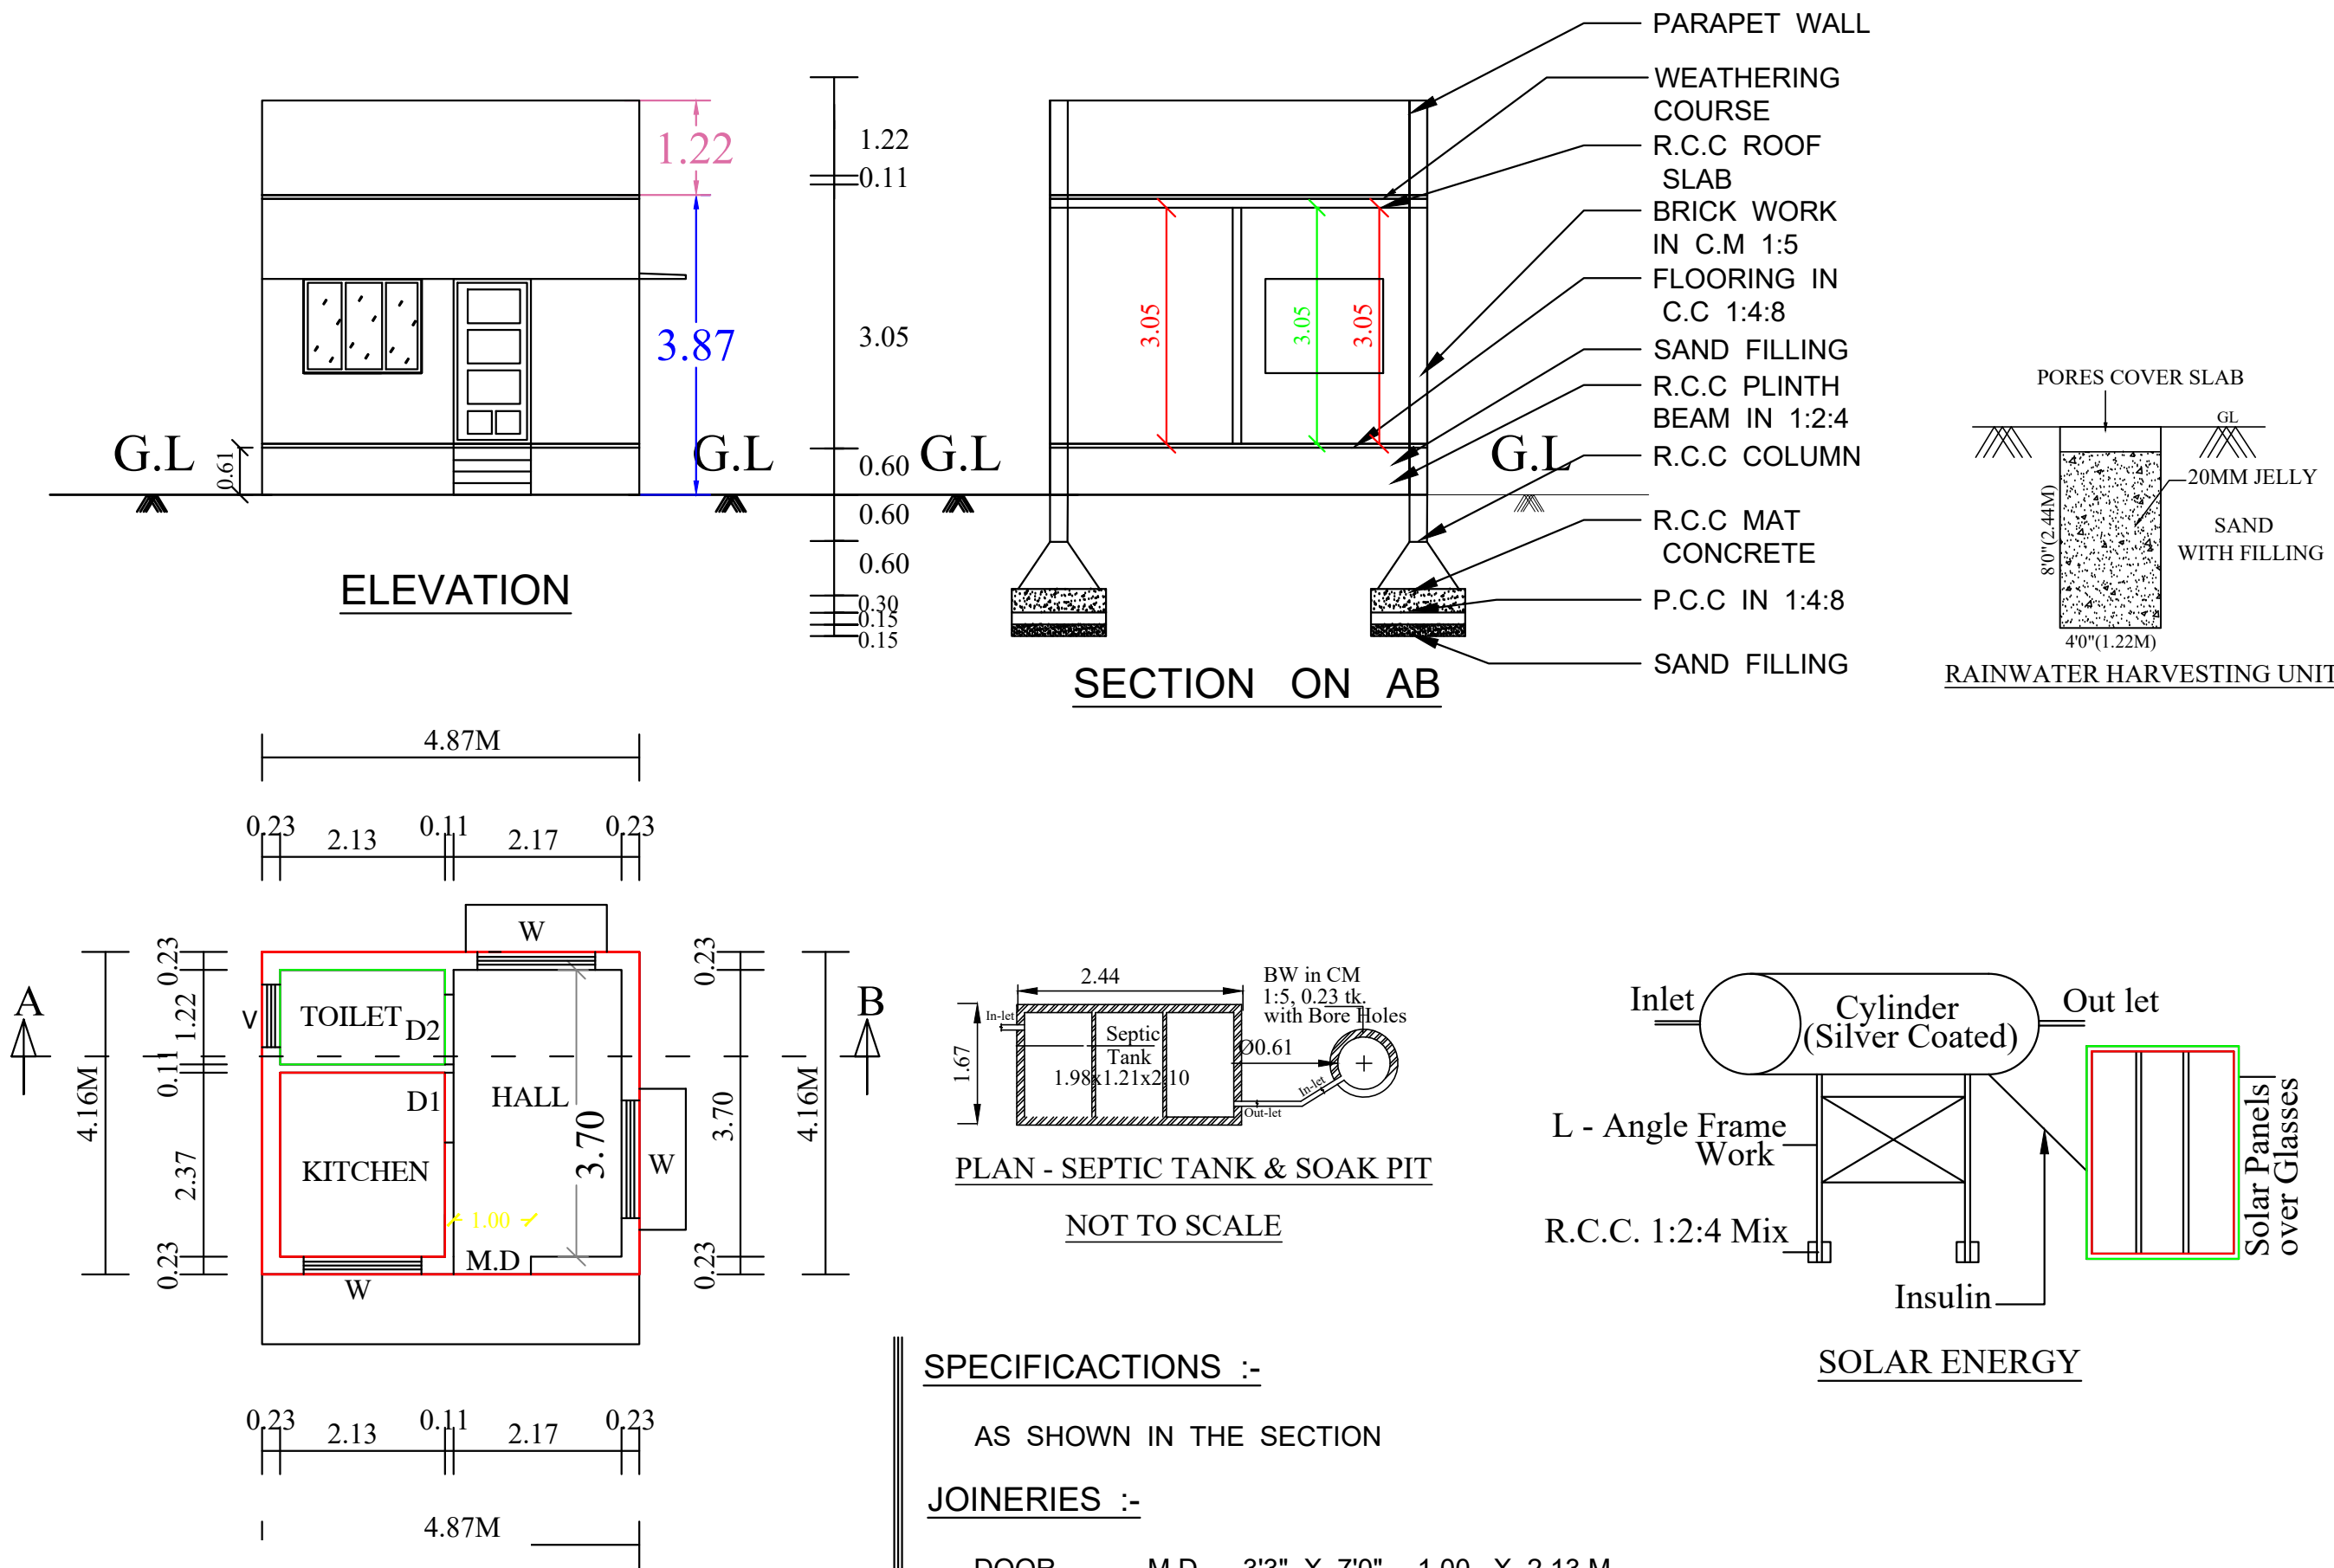

SITE PLAN

SCALE 1CM : 2M

OLD S.F NO : 299 / 2 , 299 / 2A1A PATTA NO : 1539 NEW S.F NO : 299 / 4 ம.ப./வ.ப.(வ.ஆ.) 4 / 88
PLOT NO : 15 AT CHETTITHANGAL VILLAGE AND PANCHAYAT
WALAJA TALUK RANIPET DISTRICT

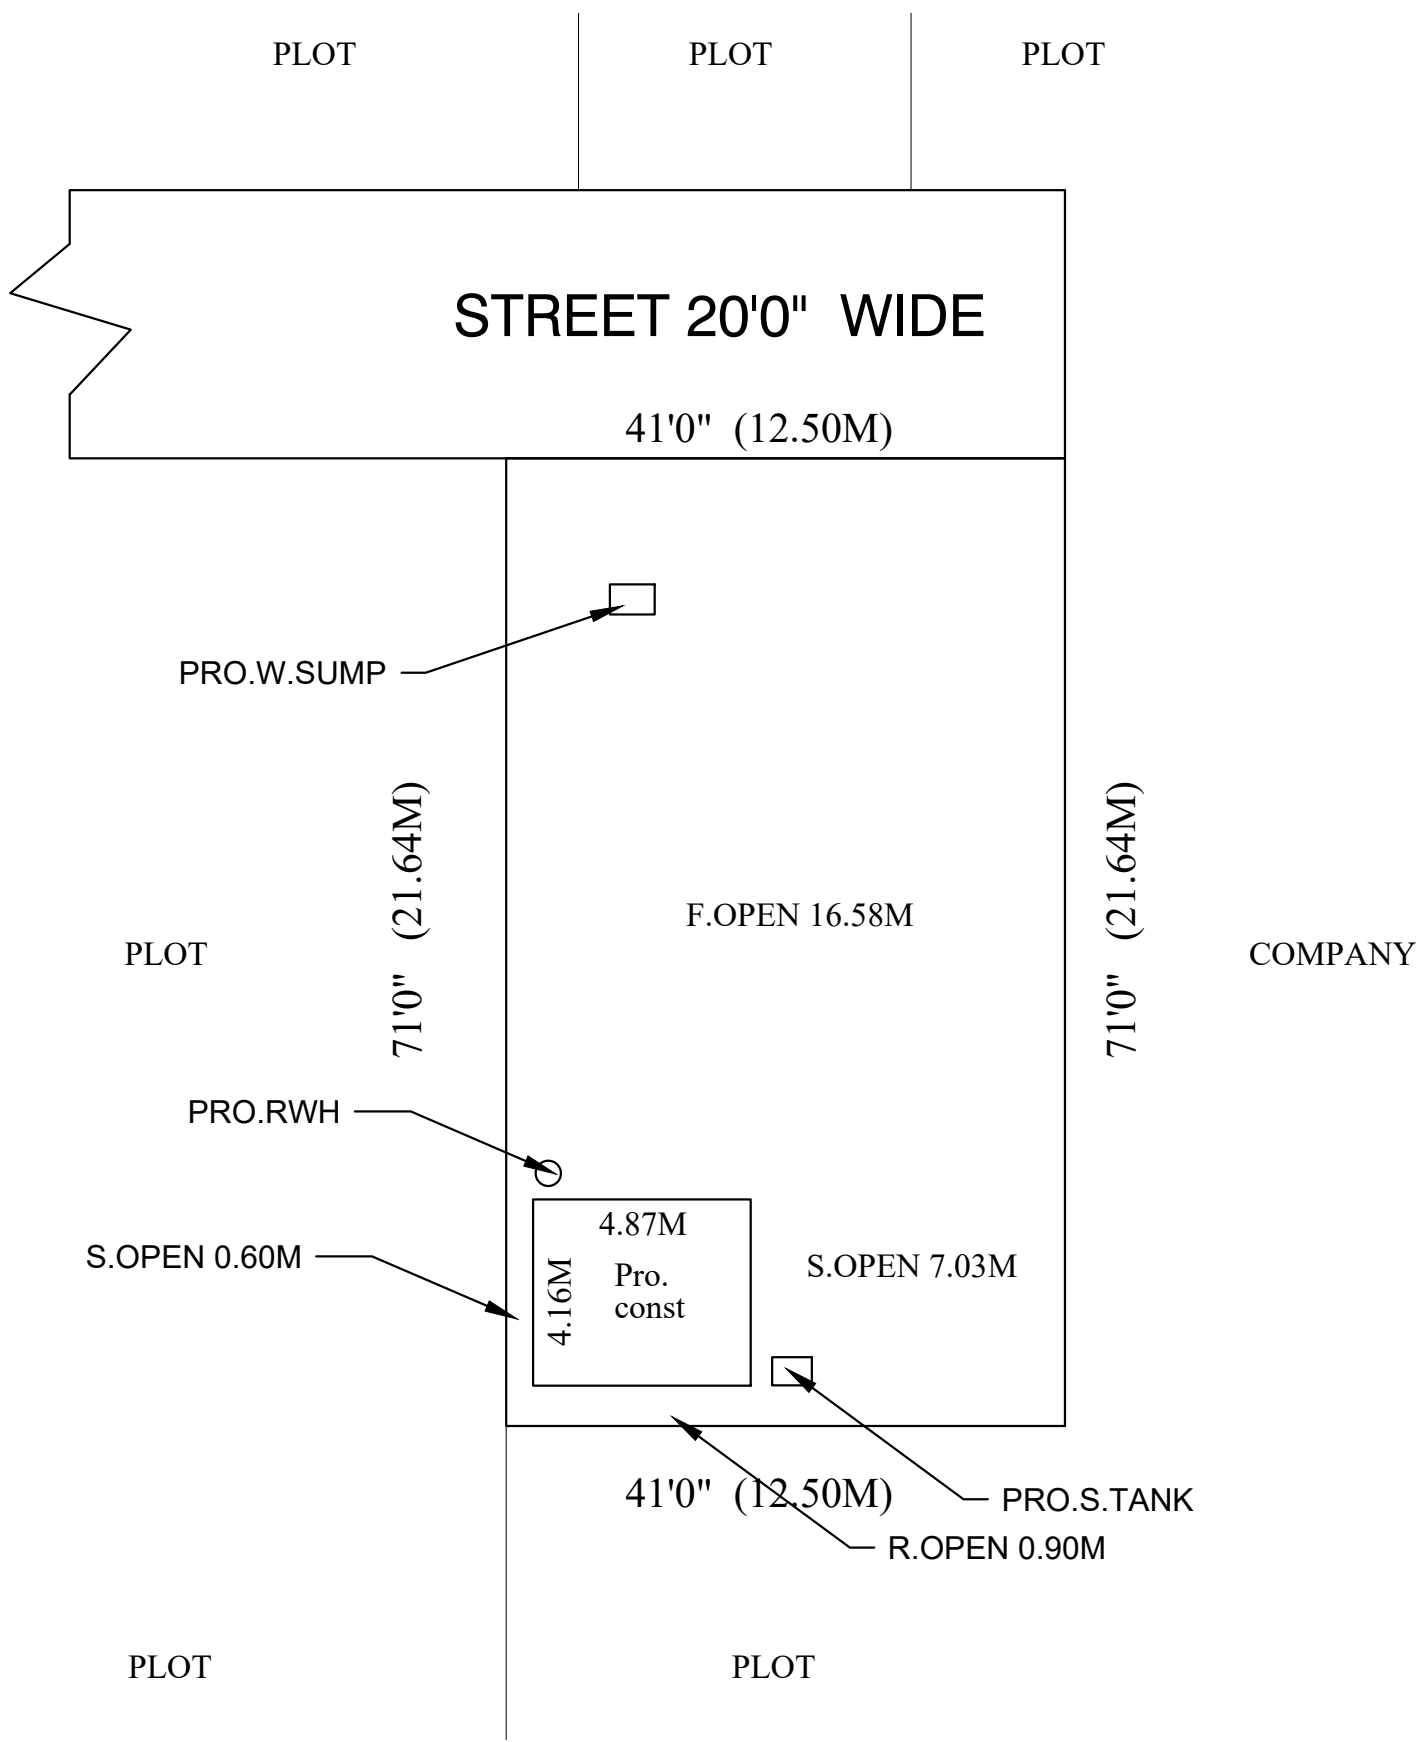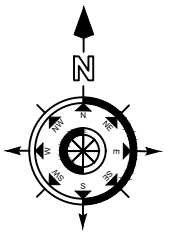

R PLAN

C. Selvakumar

C.SELVAKUMAR
APPLICANT

Er. K. Sugumar, D.C.S.,
Licensed Building Surveyor
Engineer Grade III - RE
Reg.No.031/LS/2020/00002
No.28, N.A.P. Press Upstair,
M.B.T. Road, Navalpur,
RANIPET - 632 401.
Cell : 94434 38152

ENGINEER