
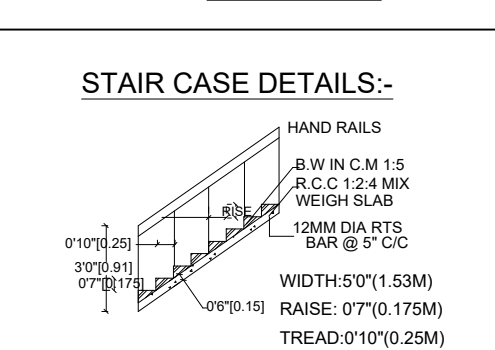
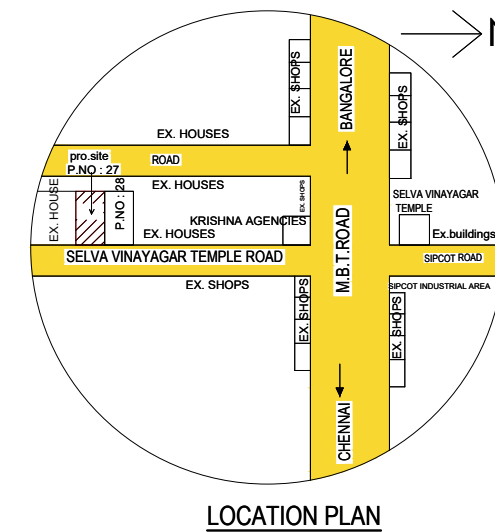
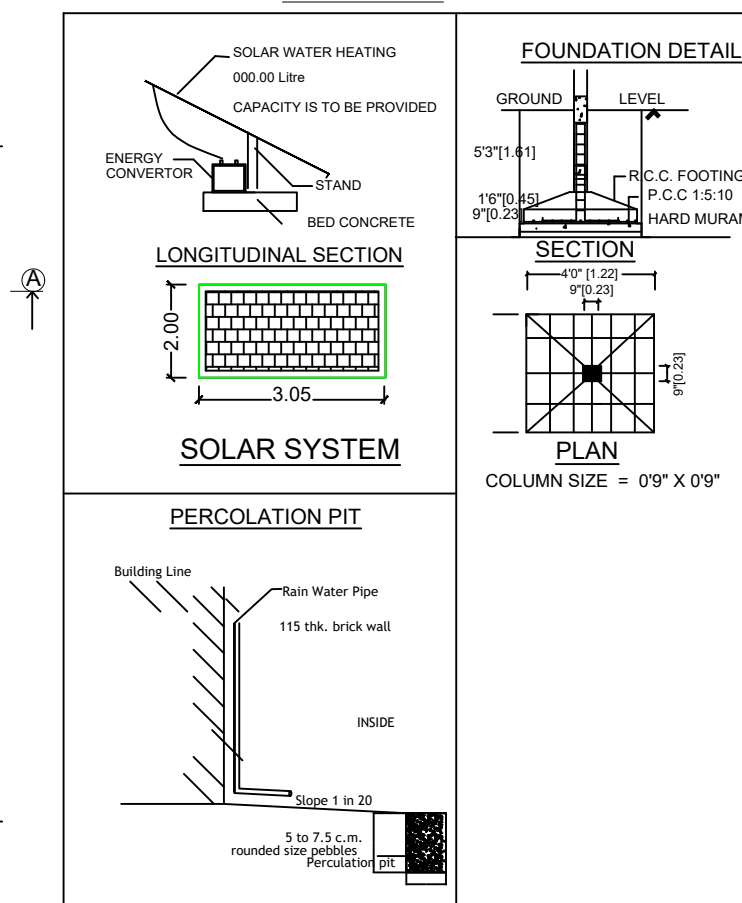
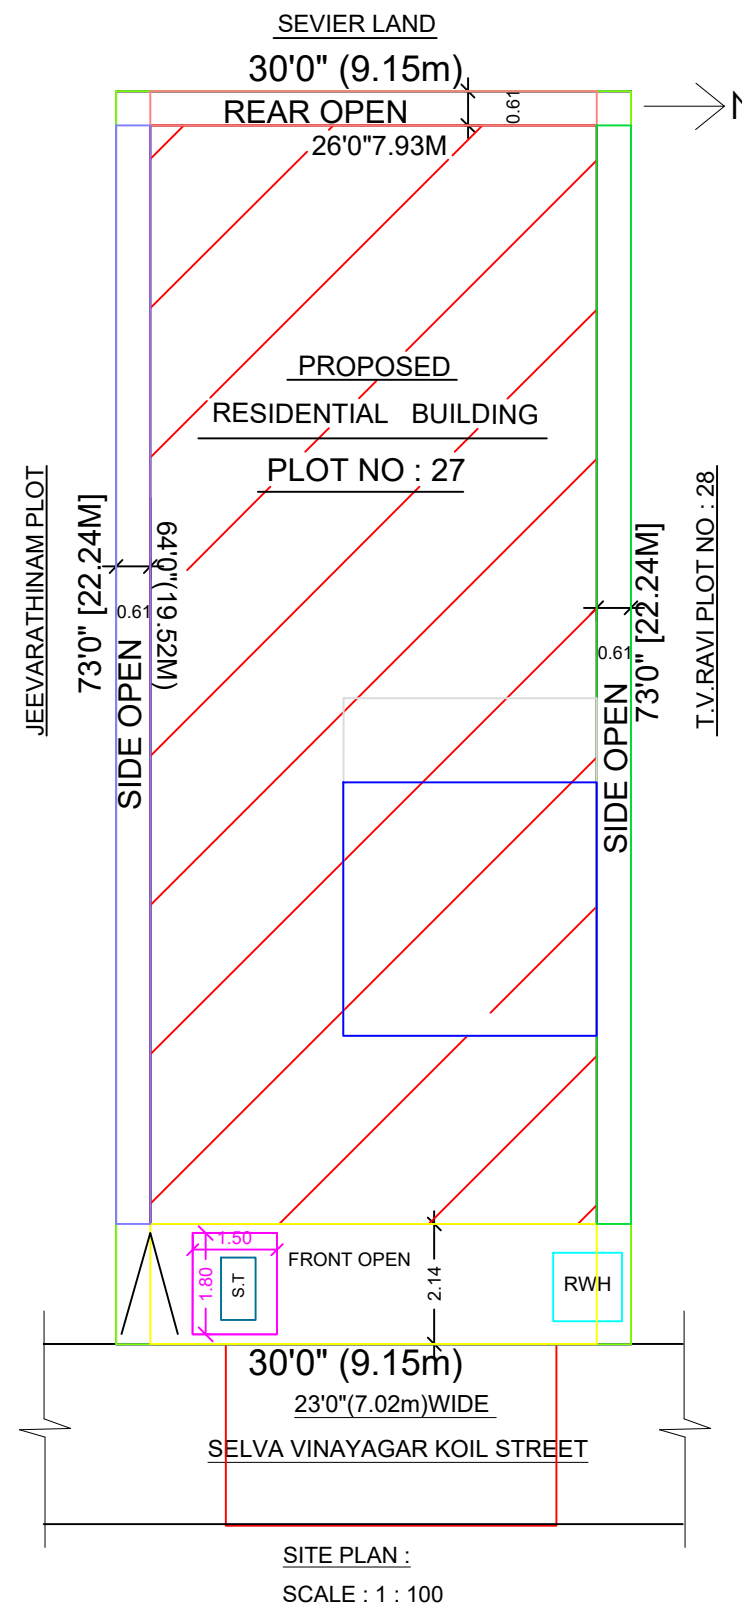
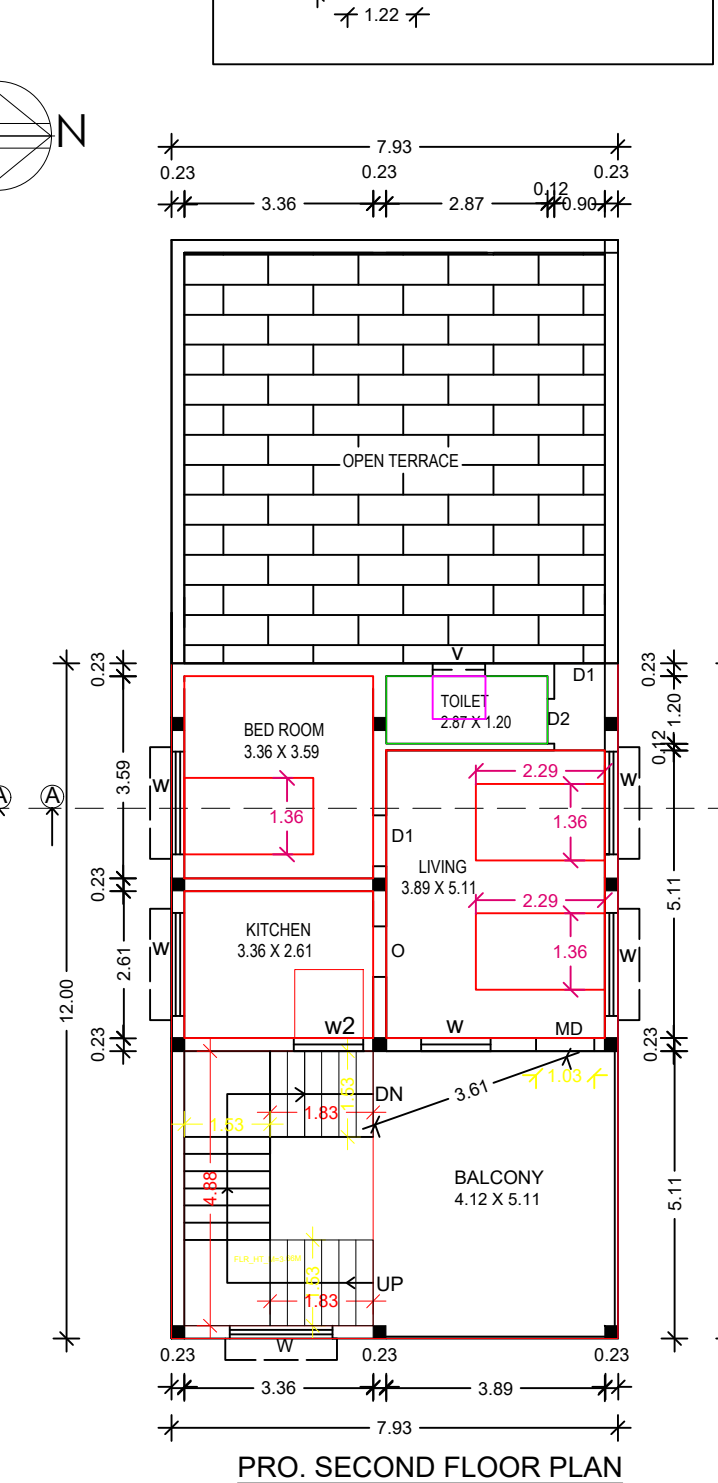
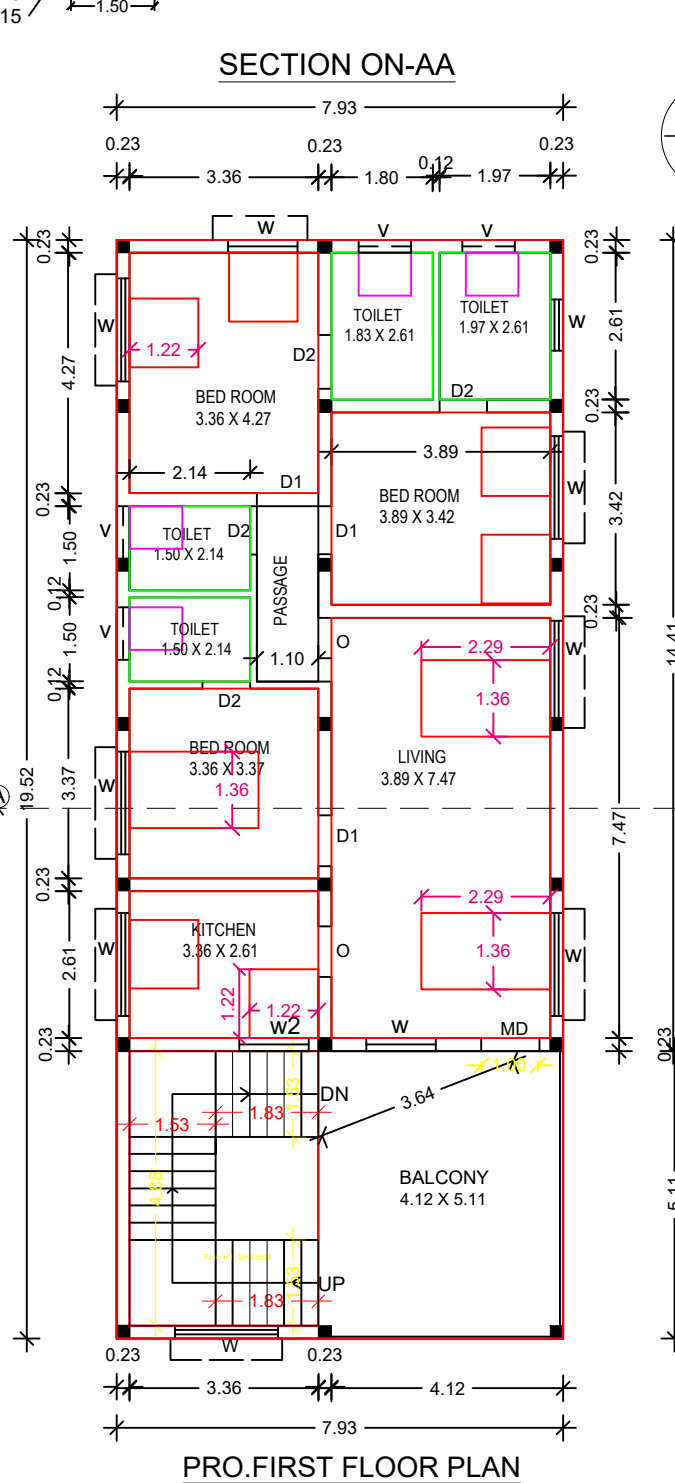
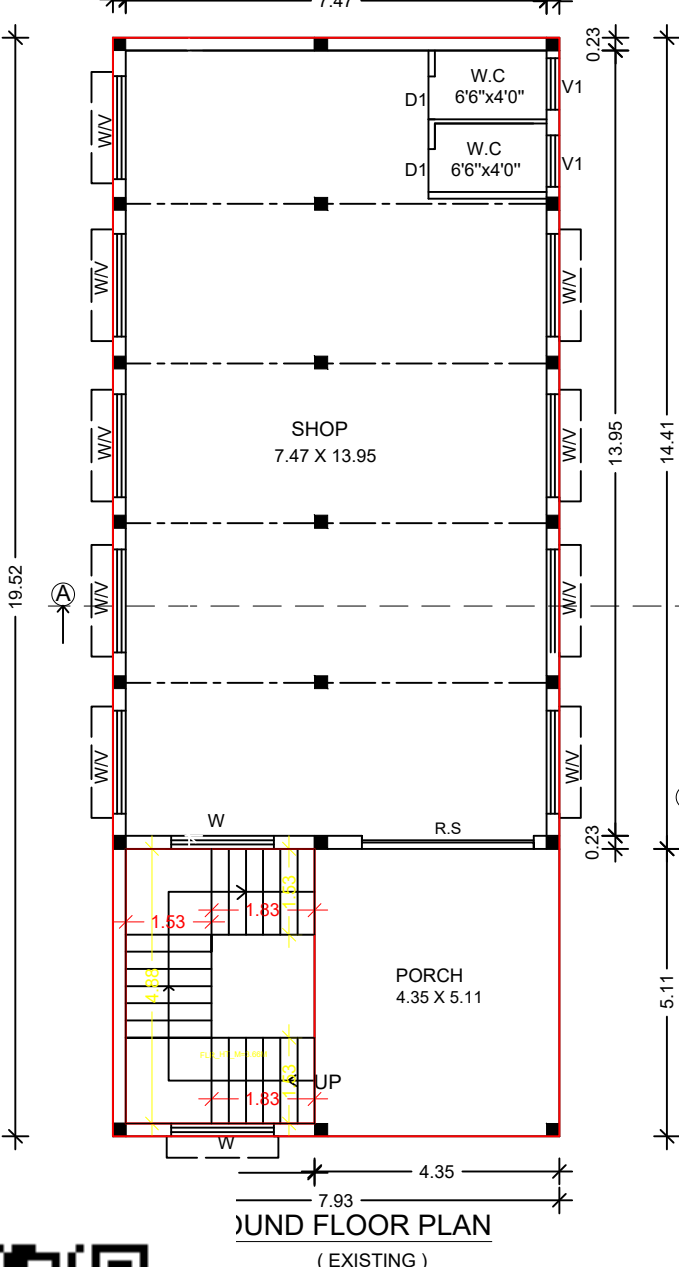


PLAN SHOWING THE PROPOSED ADDITIONAL CONSTRUCTION OF R.C.C. ROOF RESIDENTIAL BUILDING IN FIRST FLOOR & SECOND FLOOR
IN PLOT NO : 27 , NEW S. F. NO : 211 / 1B, 211 / 13 (AS PER PATTa) ,PATTa NO : 1978 , SELVA VINAYAGAR KOIL STREET ,
NARASINGAPURAM VILLAGE PANCHAYAT , WALAJAH TALUK ,RANIPET DISTRICT.

NAME OF THE APPLICANT : Mr. N.MAHENDER . (SCALE 1 : 100 OR 1" = 8'0")

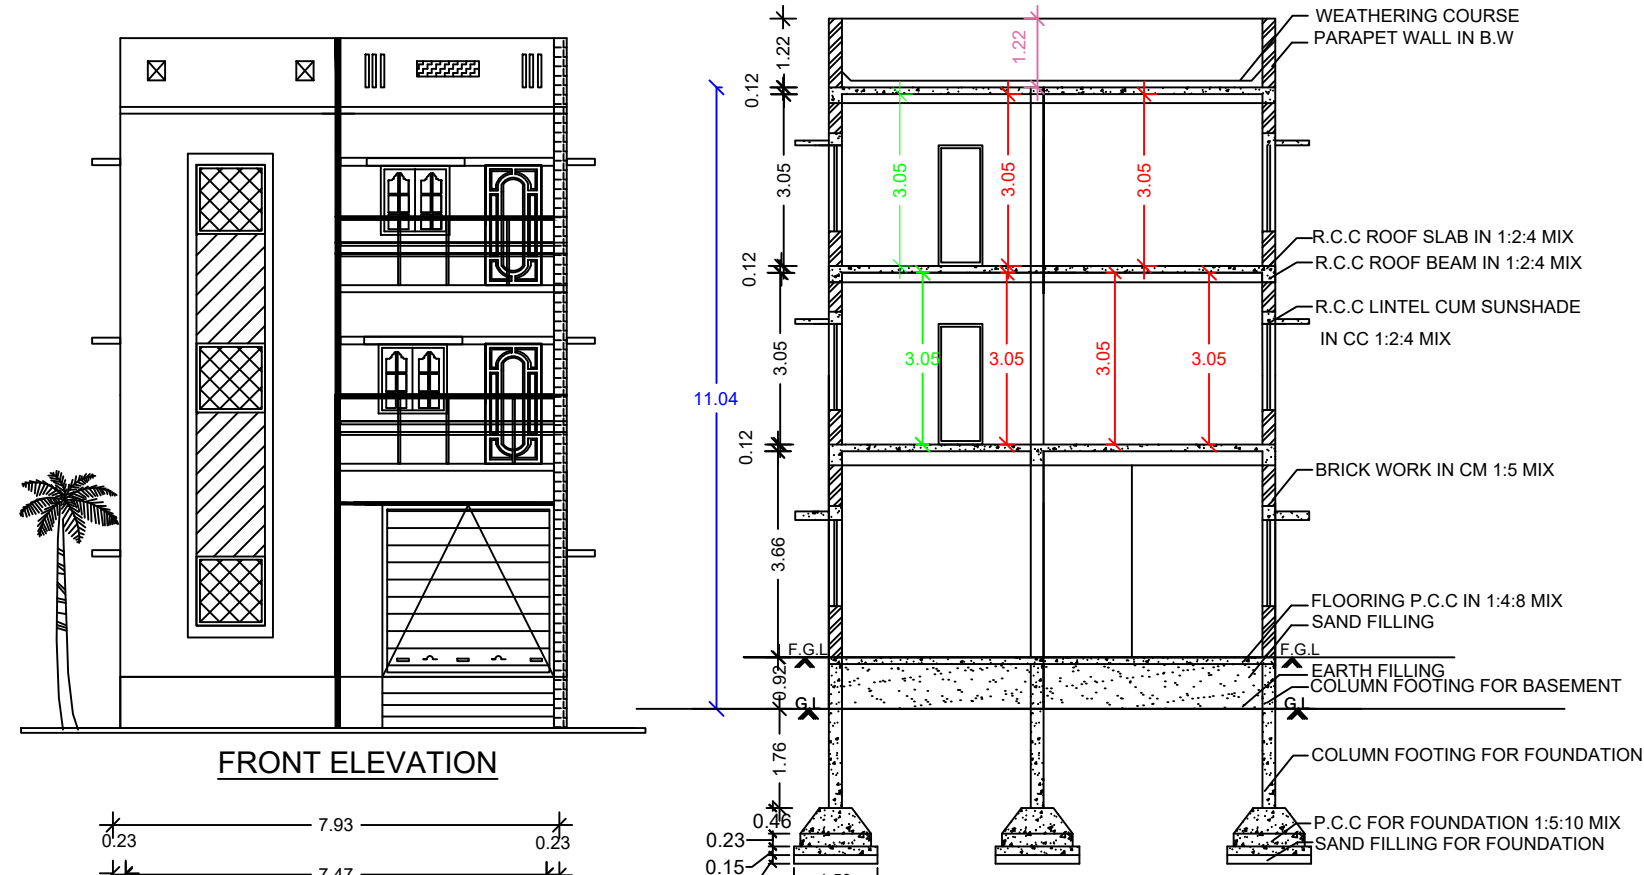

COLOUR INDEX:

BOUNDARY SHOWN IN GREEN	
PROPOSED SHOWN IN RED	
ROAD SHOWN IN YELLOW	

AREA	STATEMENT	SQ.FT	SQ.MT
PLOT AREA (AS PER DOCUMENT)		2190.00	203.53
EX. GROUND FLOOR AREA		1665.54	154.79
PRO. FIRST FLOOR AREA		1665.54	154.79
PRO. SECOND FLOOR AREA		1023.92	95.16
TOTAL FSI AREA		4355.00	404.74
OPEN SPACE AREA		524.46	48.74

PLOT COVERAGE	: 76.05 %
FLOOR SPACE INDEX	: 1.98

JOINERY DETAILS:

	DESCRIPTION	IN METER
MD	MAIN DOOR	1.00X2.13
D1	DOOR	0.91X2.13
D2	TOILET DOOR	0.76X2.13
O	OPENING	0.91X2.13
W	WINDOW	1.83X1.22
W1	WINDOW	1.83X0.91
W2	WINDOW	1.22X1.22
V	VENTILATOR	0.91X0.61

NAME OF THE APPLICANT : Mr. N.MAHENDER .

OWNER/ POWER AGENT

Er.B.R. GEETHA, D.C.E.,D.Cad.,
Licensed Building Surveyor,
Regd.No. 031/LS/2019/00011
Engineer Grade - III (RE)
(Ranipet Municipality)
No.33, MBT Road, Ranipet Dist - 632402.
Cell : 98433 64855
REGISTERED ENGINEER.